

APPROVED THIS 18th DAY OF
APRIL 1973,
BY THE MASSILLON CITY ENGINEER

HE MASSILLON CITY ENGINEER

Robert F. Wagner

MASSILLON CITY ENGINEER

LEW FRANK
2255:124

SEC "L" LOTS
PB 24 P 88

SEC. "L" LOTS (582 - 602)
PB. 24 P. 88

1 LAKE CABLE STA. 0+00 =
STA. 22+36.3 (PER FLOYD G
BROWNE N. LAKE CABLE ROAD
SEWER PLANS, PROJECT #
347 - JULY, 1960)

EASTLAKE

SEE STANDARD BEDDING
AND TRENCH DETAIL SHEET #3

P.K. NAIL 1'
SIDE TELE
722A1/47

* CHIP & SEAL PAVT EXISTING
STA. 8+00 TO EASTLAKE

R. & E. FRANK
2946 : 435

PK. NAIL 1' UP NE. SIDE
POWER POLE 722A1/42

P.K NAIL 1' UP
N SIDE POWER
POLE


18 PLUGGED 6x8 WYES TO BE PLACED BY FIELD ENGINEER TO SERVE SECTION 1" LOTS (FB 24, P25), AND FUTURE 90' FRONTAGE LOTS EAST OF SEC. 2" LOTS
CONSTRUCT 12" TYPICAL SERVICE STACKS (TO 10 FOOT DEPTH) WHERE SANITARY SEWER IS AT A DEPTH OF 12 FEET OR MORE.
CONSTRUCT 5'-20 FOOT 6" SERVICE LINES FOR EXISTING HOUSES IN SEC. 2" LOTS

PK 1' UP S. SIDE
TWIN WILD CHERRY
TREE

STA 0+02.43
TACKED HUB 3.62'
EAST OF 1/4 SEC.
LINE (BASE LINE FROM
HUB TO MONUMENT AT
S.E. CORNER N.W. 1/4 SEC 14

MATCH LINE
STA. 0+00
SEE SHEET 1052

BENCH MARK:
R.R. SPIKE 1' UP N. SIDE POWER
POLE 7224/60 (D.P.CO) EAST SIDE
LAKE CABLE AVE
ELEV. 1142.91

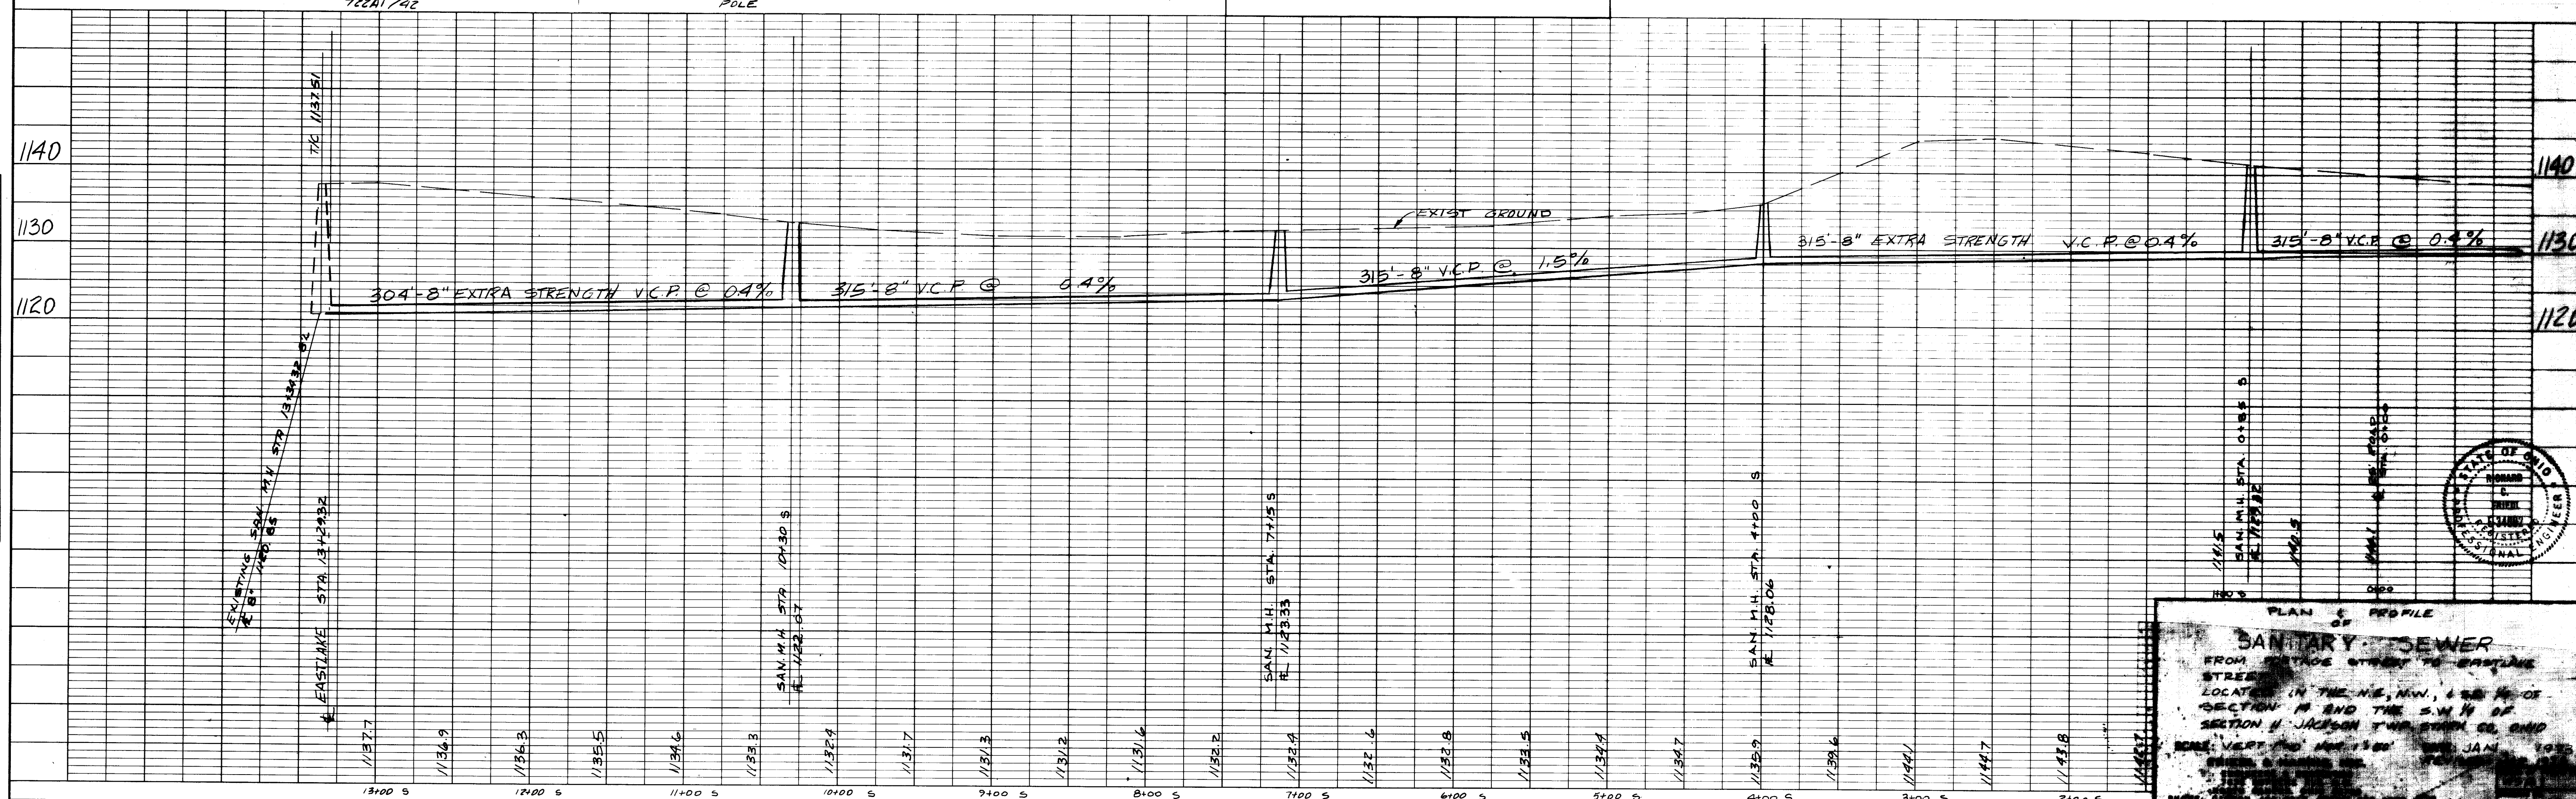

PLAN & PROFILE

SANITARY SEWER

FROM STAGE STREET TO EASTLINE
STREET

LOCATION IN THE N.E. Q.W., 1/4 OF
SECTION 18 AND THE S.W. 1/4 OF
SECTION 14 JACKSON TWP. STODOL CO. OHIO

SCALE VERT. AND HOR. 1" = 60' SEE PLAN SHEET 933

DRAWN BY GEORGE W. BROWN

CHECKED BY JAMES H. BROWN

DATE MAY 1907

ORIGINAL SURVEY	SURVEYED	BY	DATE
NOTE BOOK	PLOTTED		
	TEMPLATE		
	AREAS		
NO	AREAS CHECKED		

MATCH LINE
STA. 0+00
SEE SHEET 2 OF 3

APPROVED R. J. Faulstich 1-17-73
STARK COUNTY
SANITARY ENGINEER DATE

- 

