



PLAN	DATE	BY
SURVEYED		
PLOTTED		
NOTE BOOK		
ALIGNMENT CHECKED		
RT. OF WAY CHECKED		
NO.		

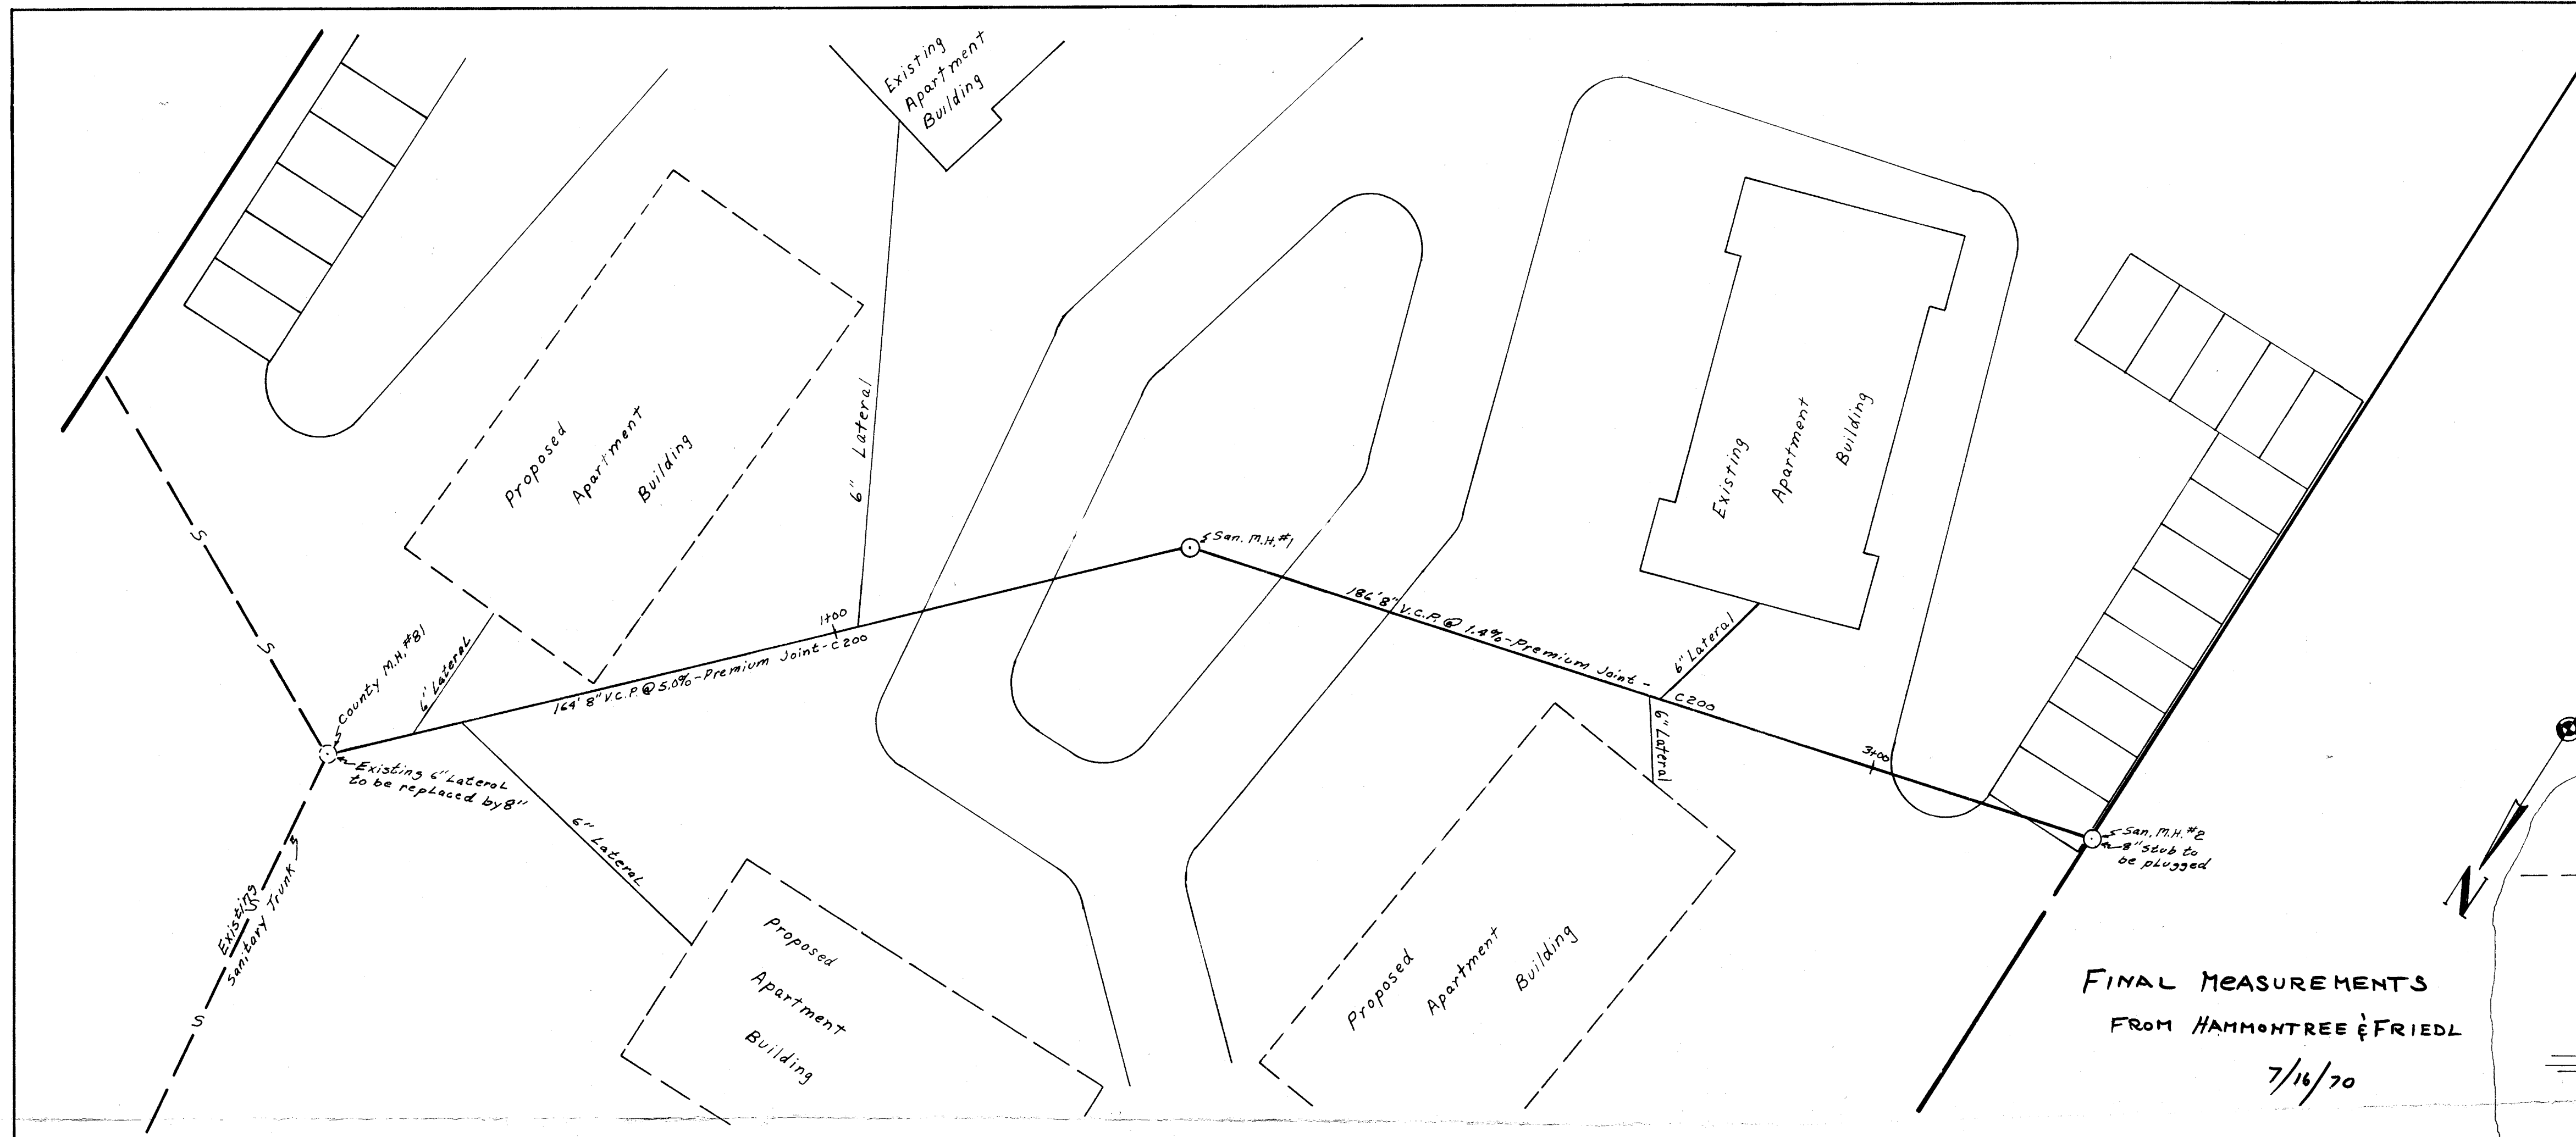

Sanitary Sewer Plan Approved
Date 7/14/70
Stark County Sanitary Engineer


Note: No Downspouts Nor
Footer Drains To Be
Connected To Sanitary
Sewer

FINAL MEASUREMENTS
FROM HAMMONTREE & FRIEDL
7/14/70

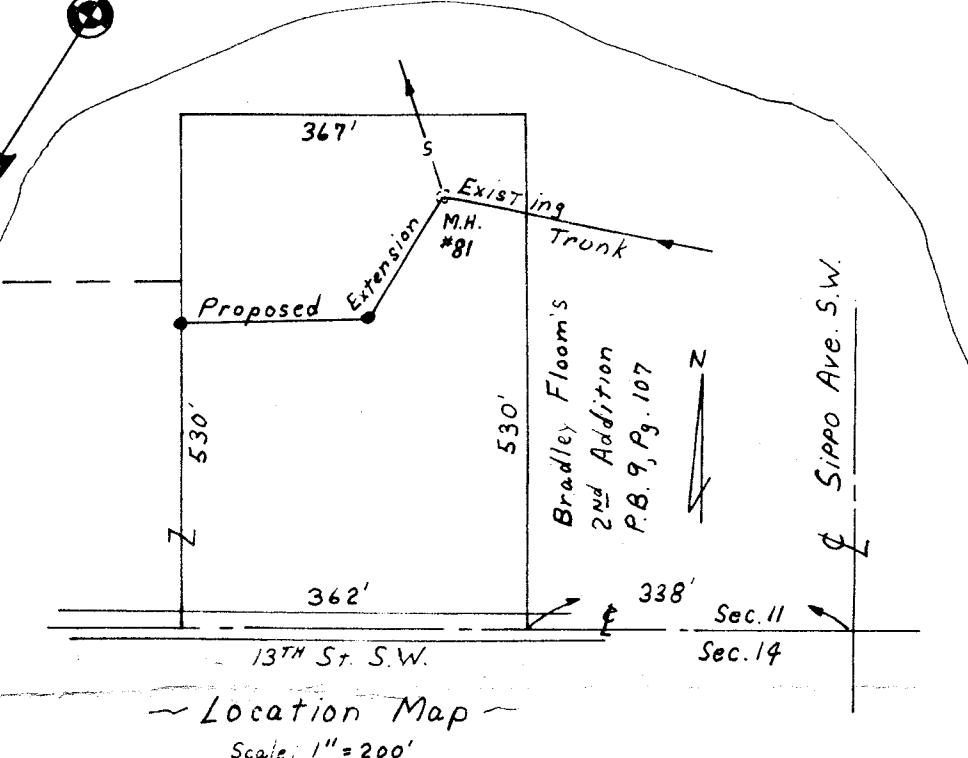

BENCH MARK
Spike 6" Up On North Side
P.P. #818A1/29 On South Side
13th Street At Center Line
Drive.
Elev. 91.87
Add 986.00 To Obtain
U.S.G.S. Datum.

PROFILE	DATE	BY
SURVEYED		
NOTE BOOK		
GRADES CHECKED		
STRUCTURE NOTATIONS CHECKED		
NO.		

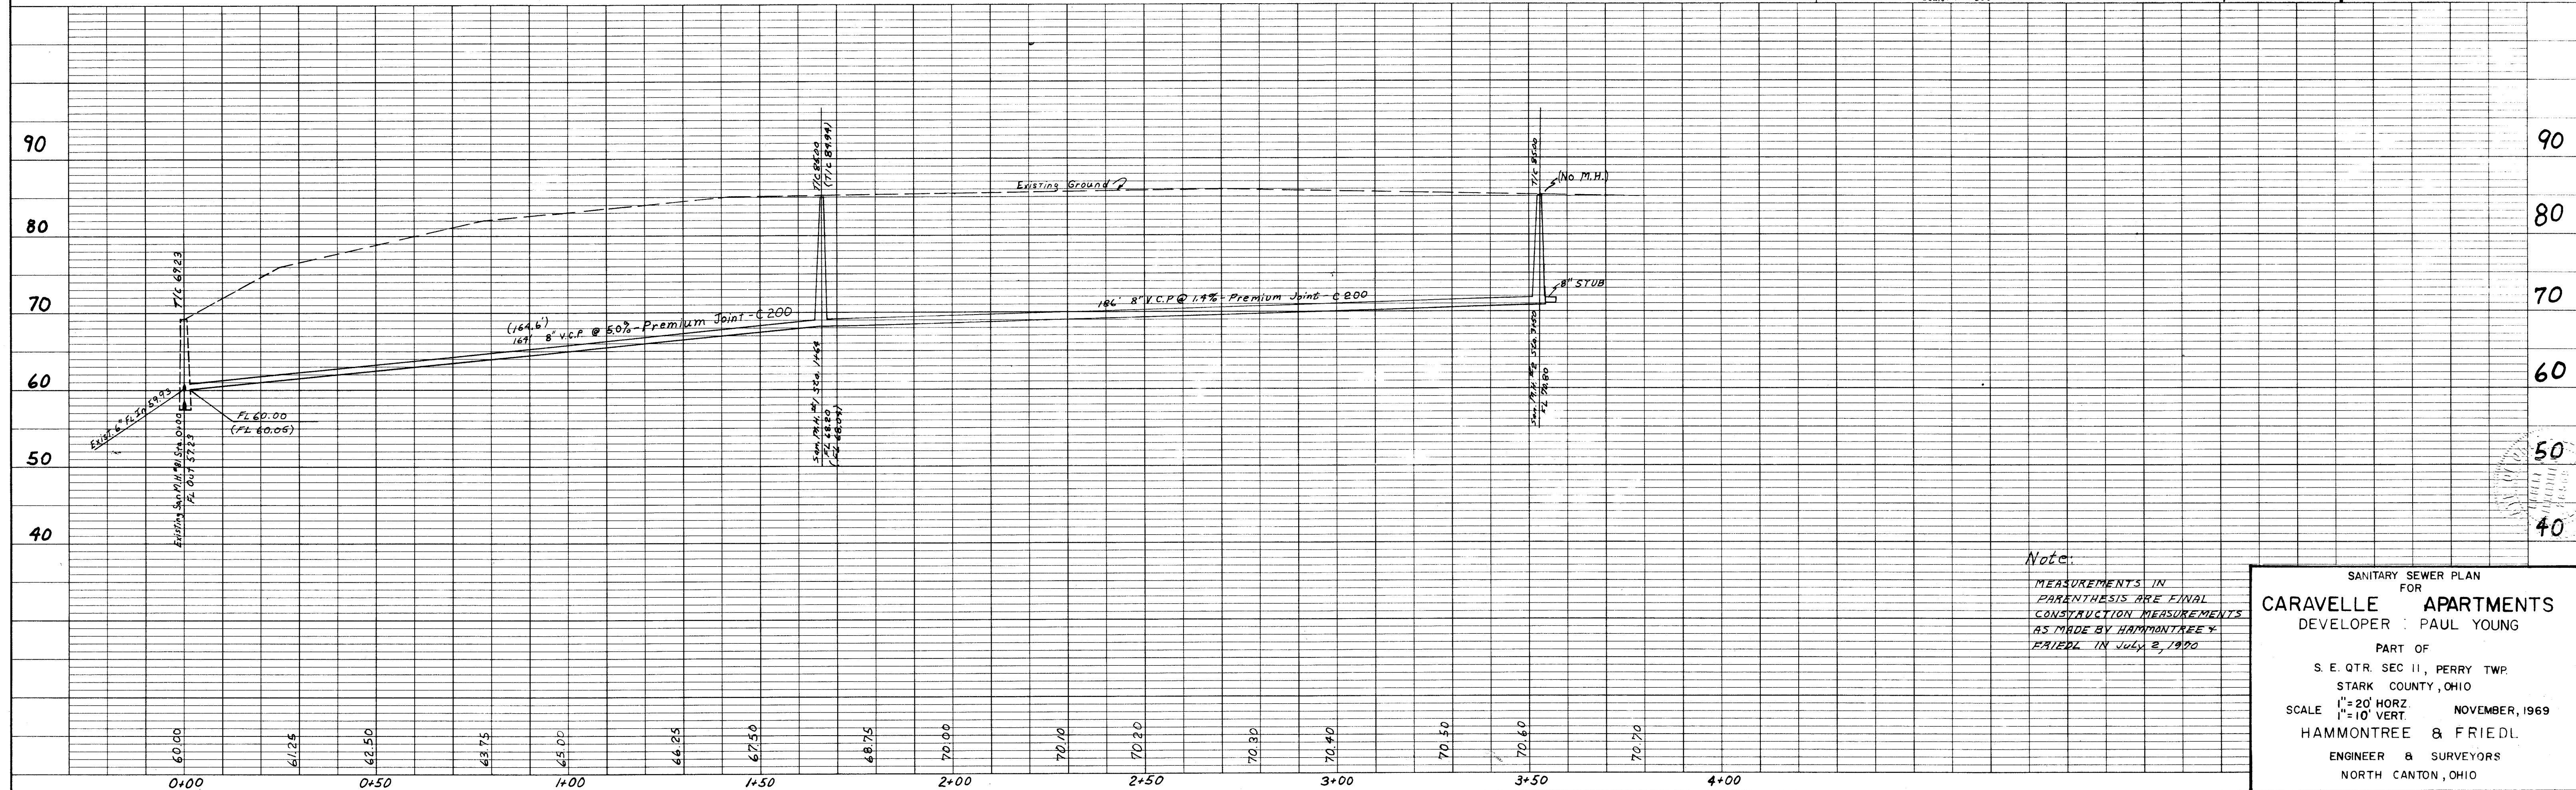

Note:
MEASUREMENTS IN
PARENTHESES ARE FINAL
CONSTRUCTION MEASUREMENTS
AS MADE BY HAMMONTREE &
FRIEDL IN July 2, 1970

SANITARY SEWER PLAN
FOR
CARAVELLE APARTMENTS
DEVELOPER : PAUL YOUNG
PART OF
S. E. QTR. SEC 11, PERRY TWP.
STARK COUNTY, OHIO
SCALE 1"=20' HORZ. 1"=10' VERT. NOVEMBER, 1969
HAMMONTREE & FRIEDL
ENGINEER & SURVEYORS
NORTH CANTON, OHIO