

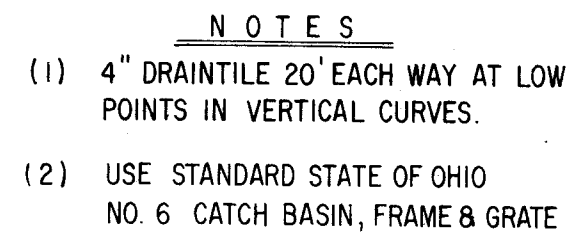


ORIGINAL SURVEY	SURVEYED _____	BY _____	DATE _____
NOTE BOOK	PLOTTED _____		
	TEMPLATE _____		
	AREAS _____		
NO.	AREAS CHECKED _____		

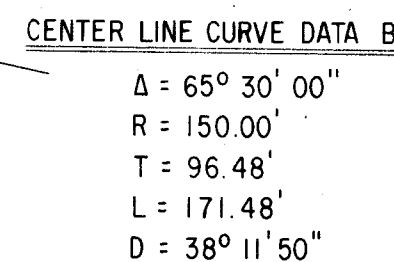


MANHOLE - SANITARY SEWER			
FROM	TO	SIZE	LIN. FT.
EXISTING 8" V.S.P.	M.H. "A"	8" V.S.P.	205
M.H. "A"	M.H. "B"	8" V.S.P.	345
M.H. "A"	M.H. "C"	8" V.S.P.	285

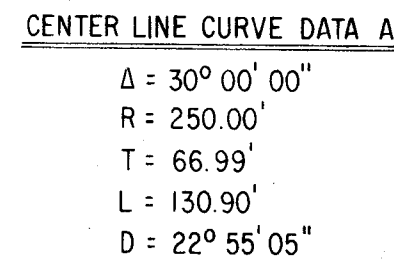

ROY G. WILD -Ohio Reg. Eng. 30992 & Surveyor 5642

Sanitary Engineer

B. M. — ELEVATION 1045.41
TOP EDGE OF SANITARY SEWER MANHOLE
CASTING - NO 27, KENDALL DIST. NO 16
PROJ. 339 -RG:7 TRUNK
(APPROX. LOCATION - END OF TIMBERCREST
DRIVE N.W.)

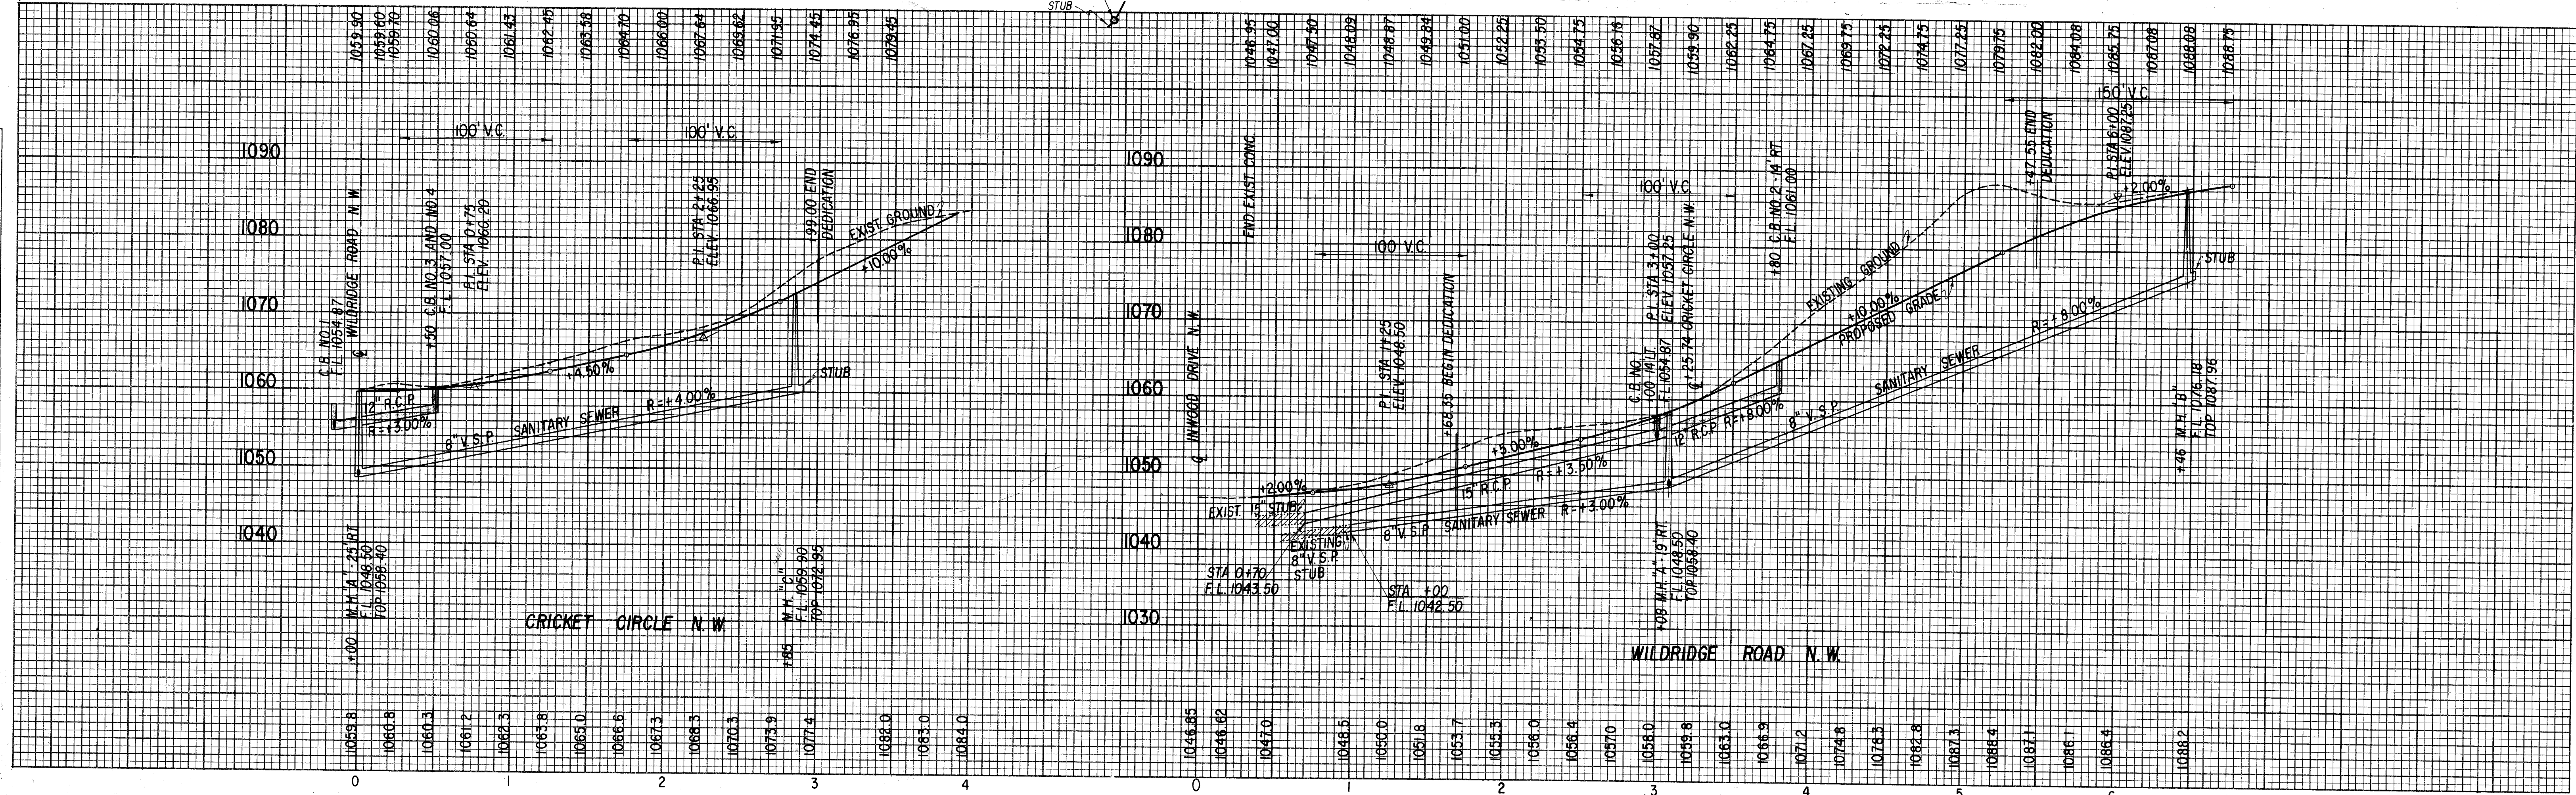

EXIST.

HILLSDALE #4

INWOOD RD. N.W.

TOTAL 8+12 OF 8" V.S.P. M.H. B
" 4+70 OF 6" LATERALS

3+47-8" V.S.P.
WILDRIDGE RD. N.W.

8" STUB

11' 8" DEEP

EXIST. 8" V.S.P.

1+86'-8" V.S.P.

WILDRIDGE

M.H. A

9' 10" DEEP

3+03' OF 8" V.S.P.

CRICKET CIRCLE

M.H. C

13' 7" DEEP

8" V.S.P. STUB