

CENTRAL SQUARE NO. 1

ALLOTMENT LOCATED IN
SOUTHWEST QUARTER SECTION 13
PERRY TOWNSHIP (T-10, R-9)
STARK COUNTY, OHIO

CONSTRUCTION PLANS NO. #1

HAMMONTREE & FRIEDL
ENGINEERS & SURVEYORS
NORTH CANTON, OHIO

HOPPLE BROS. INCORPORATED
DEVELOPER

INDEX	
TITLE SHEET	1
RECORD PLAT	2
PICCADILLY ST.	3
TRAFALGAR ST. STA 0+00 - 4+84.91	4
LYNNCREST ST.	5
TRAFALGAR ST. EXTENSION 4+84.91 - 9+02 & PERRY	6
INTERSECTION DETAILS	7, 8, 9, & 10
MISCELLANEOUS	11 & 12A-B



LOCATION MAP - SCALE 1"=100'


APPROVED BY STARK COUNTY SANITARY ENGINEER

Richard A. Hamming ON 9/10 1971
Stark
IN CANTON SYS CS-63


SCALE PLAN CROSS SECTIONS 1" = 100' 1" = 20' JUNE 1971

HOPPLE
PROG. INC

SEC. LINE 2 SE 1/4 SEC. 12 SW 1/4 SEC. 13

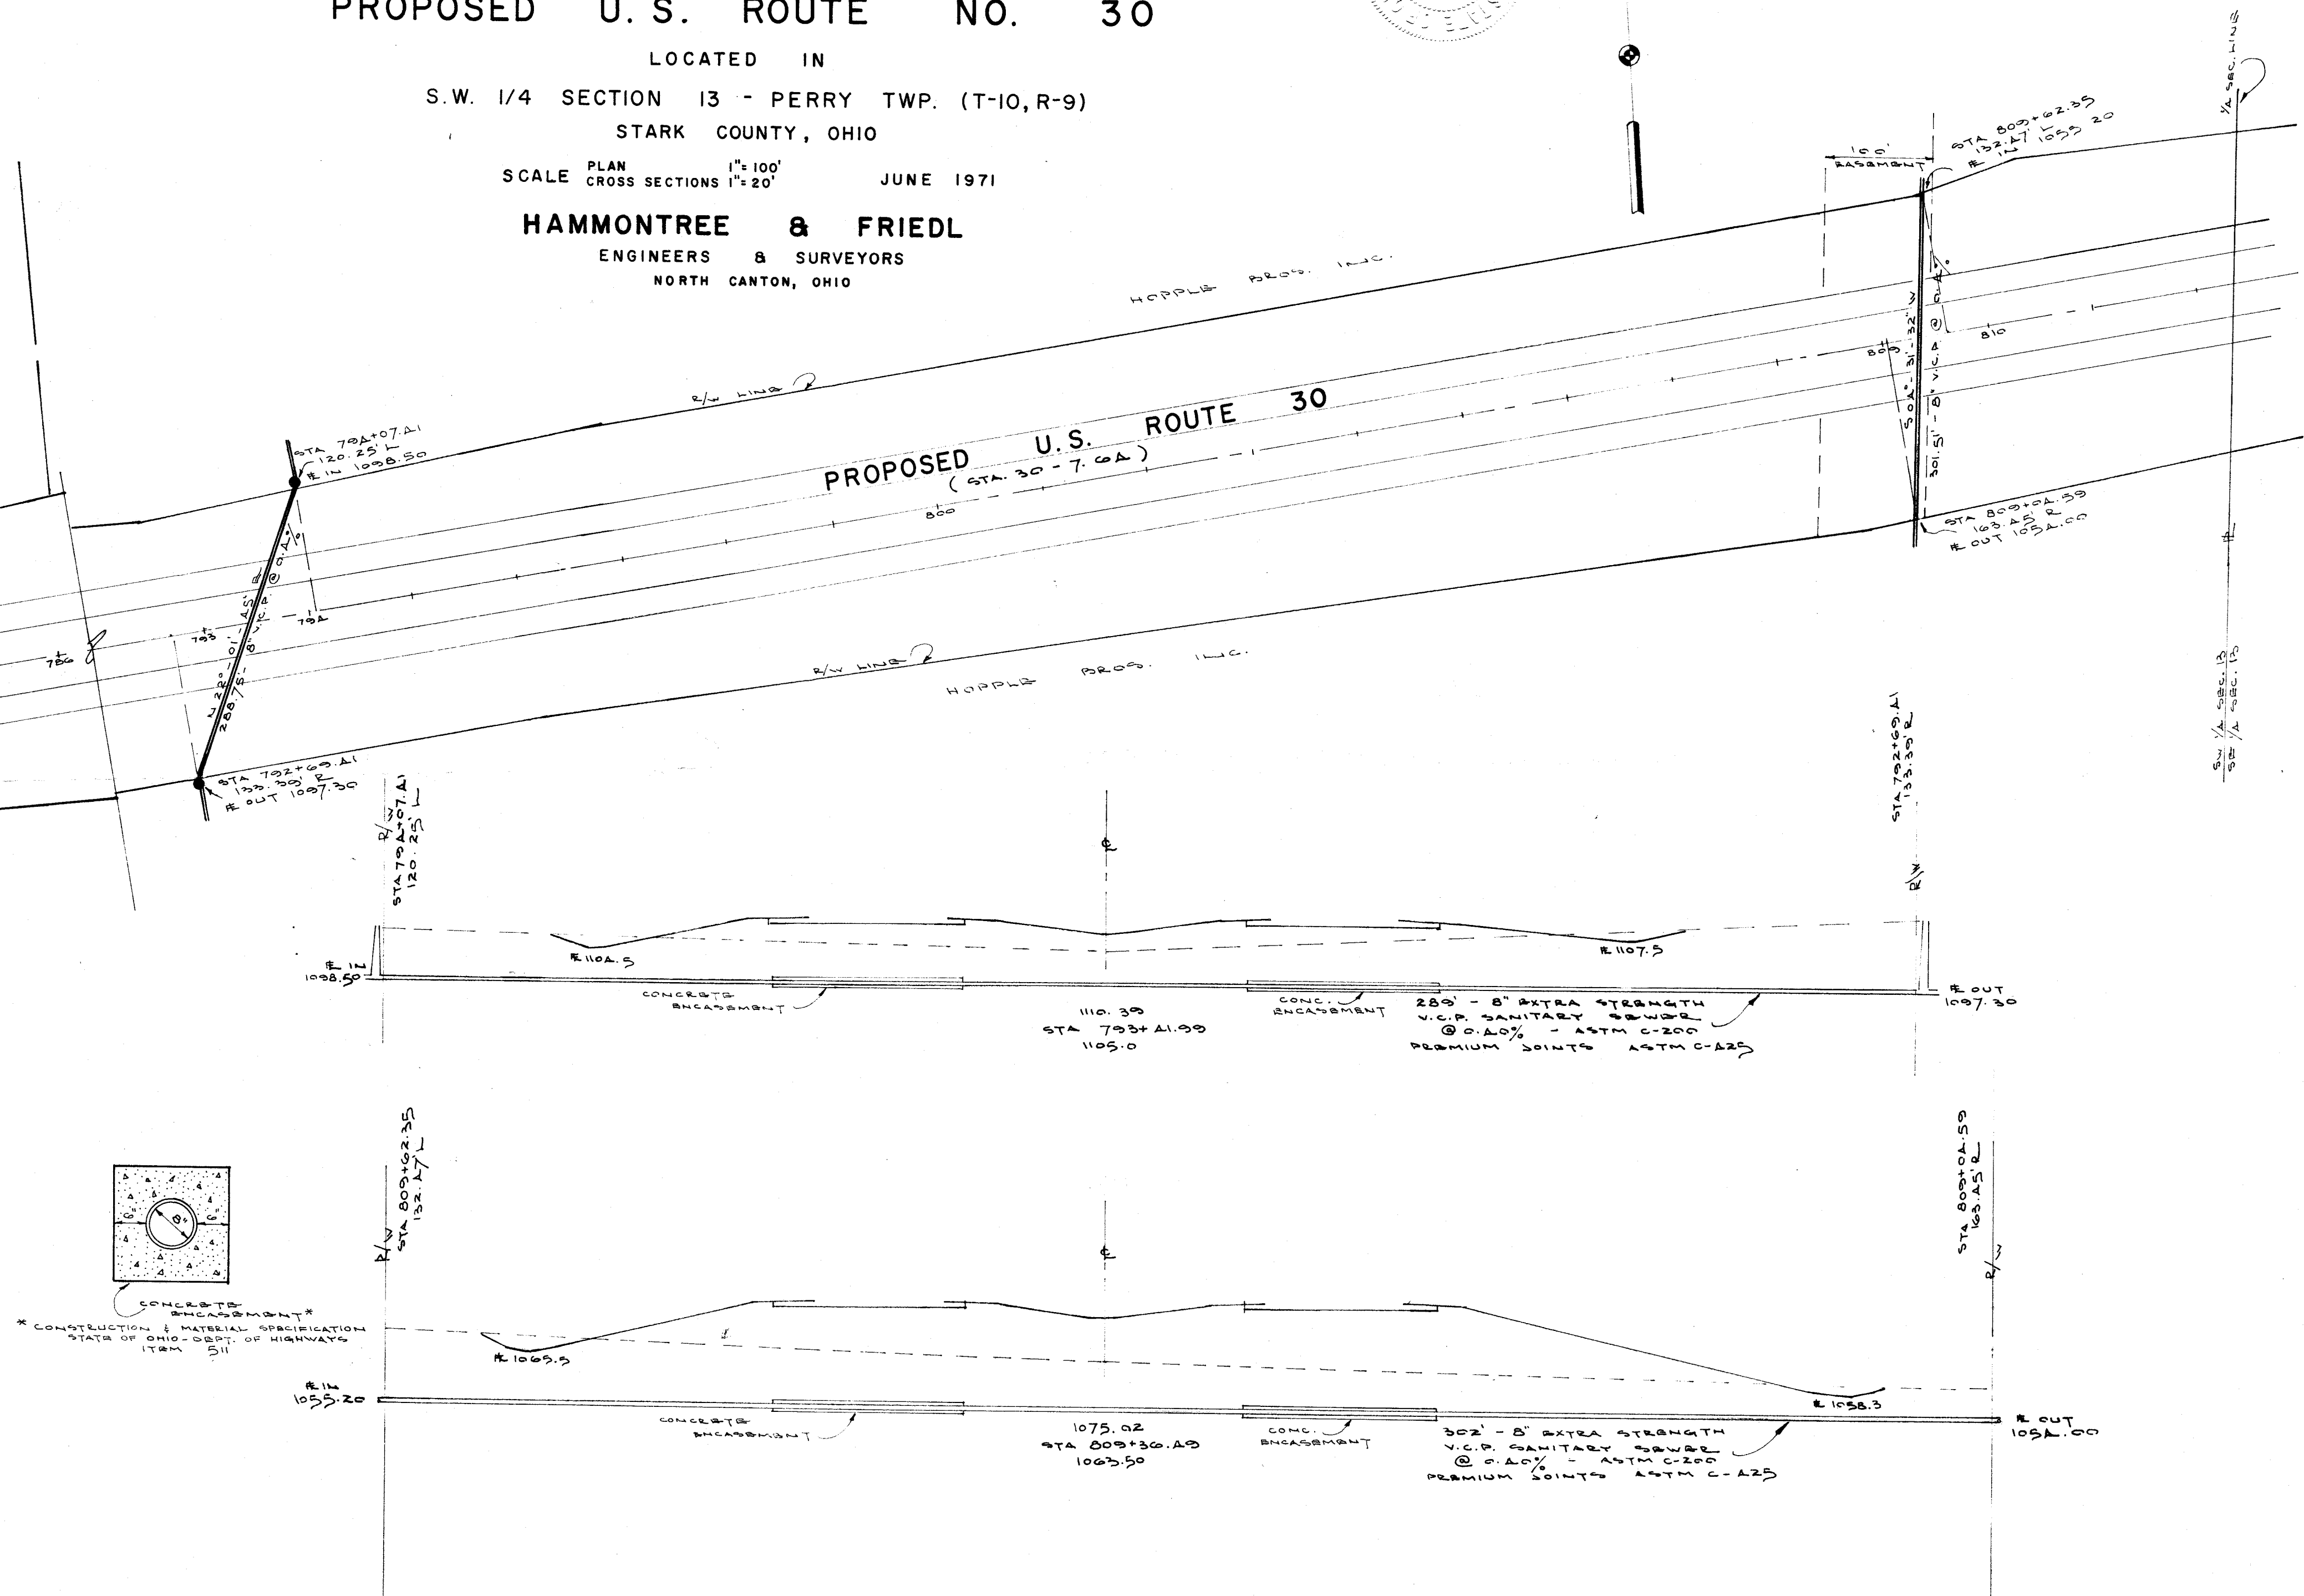

ZONED - COMMERCIAL

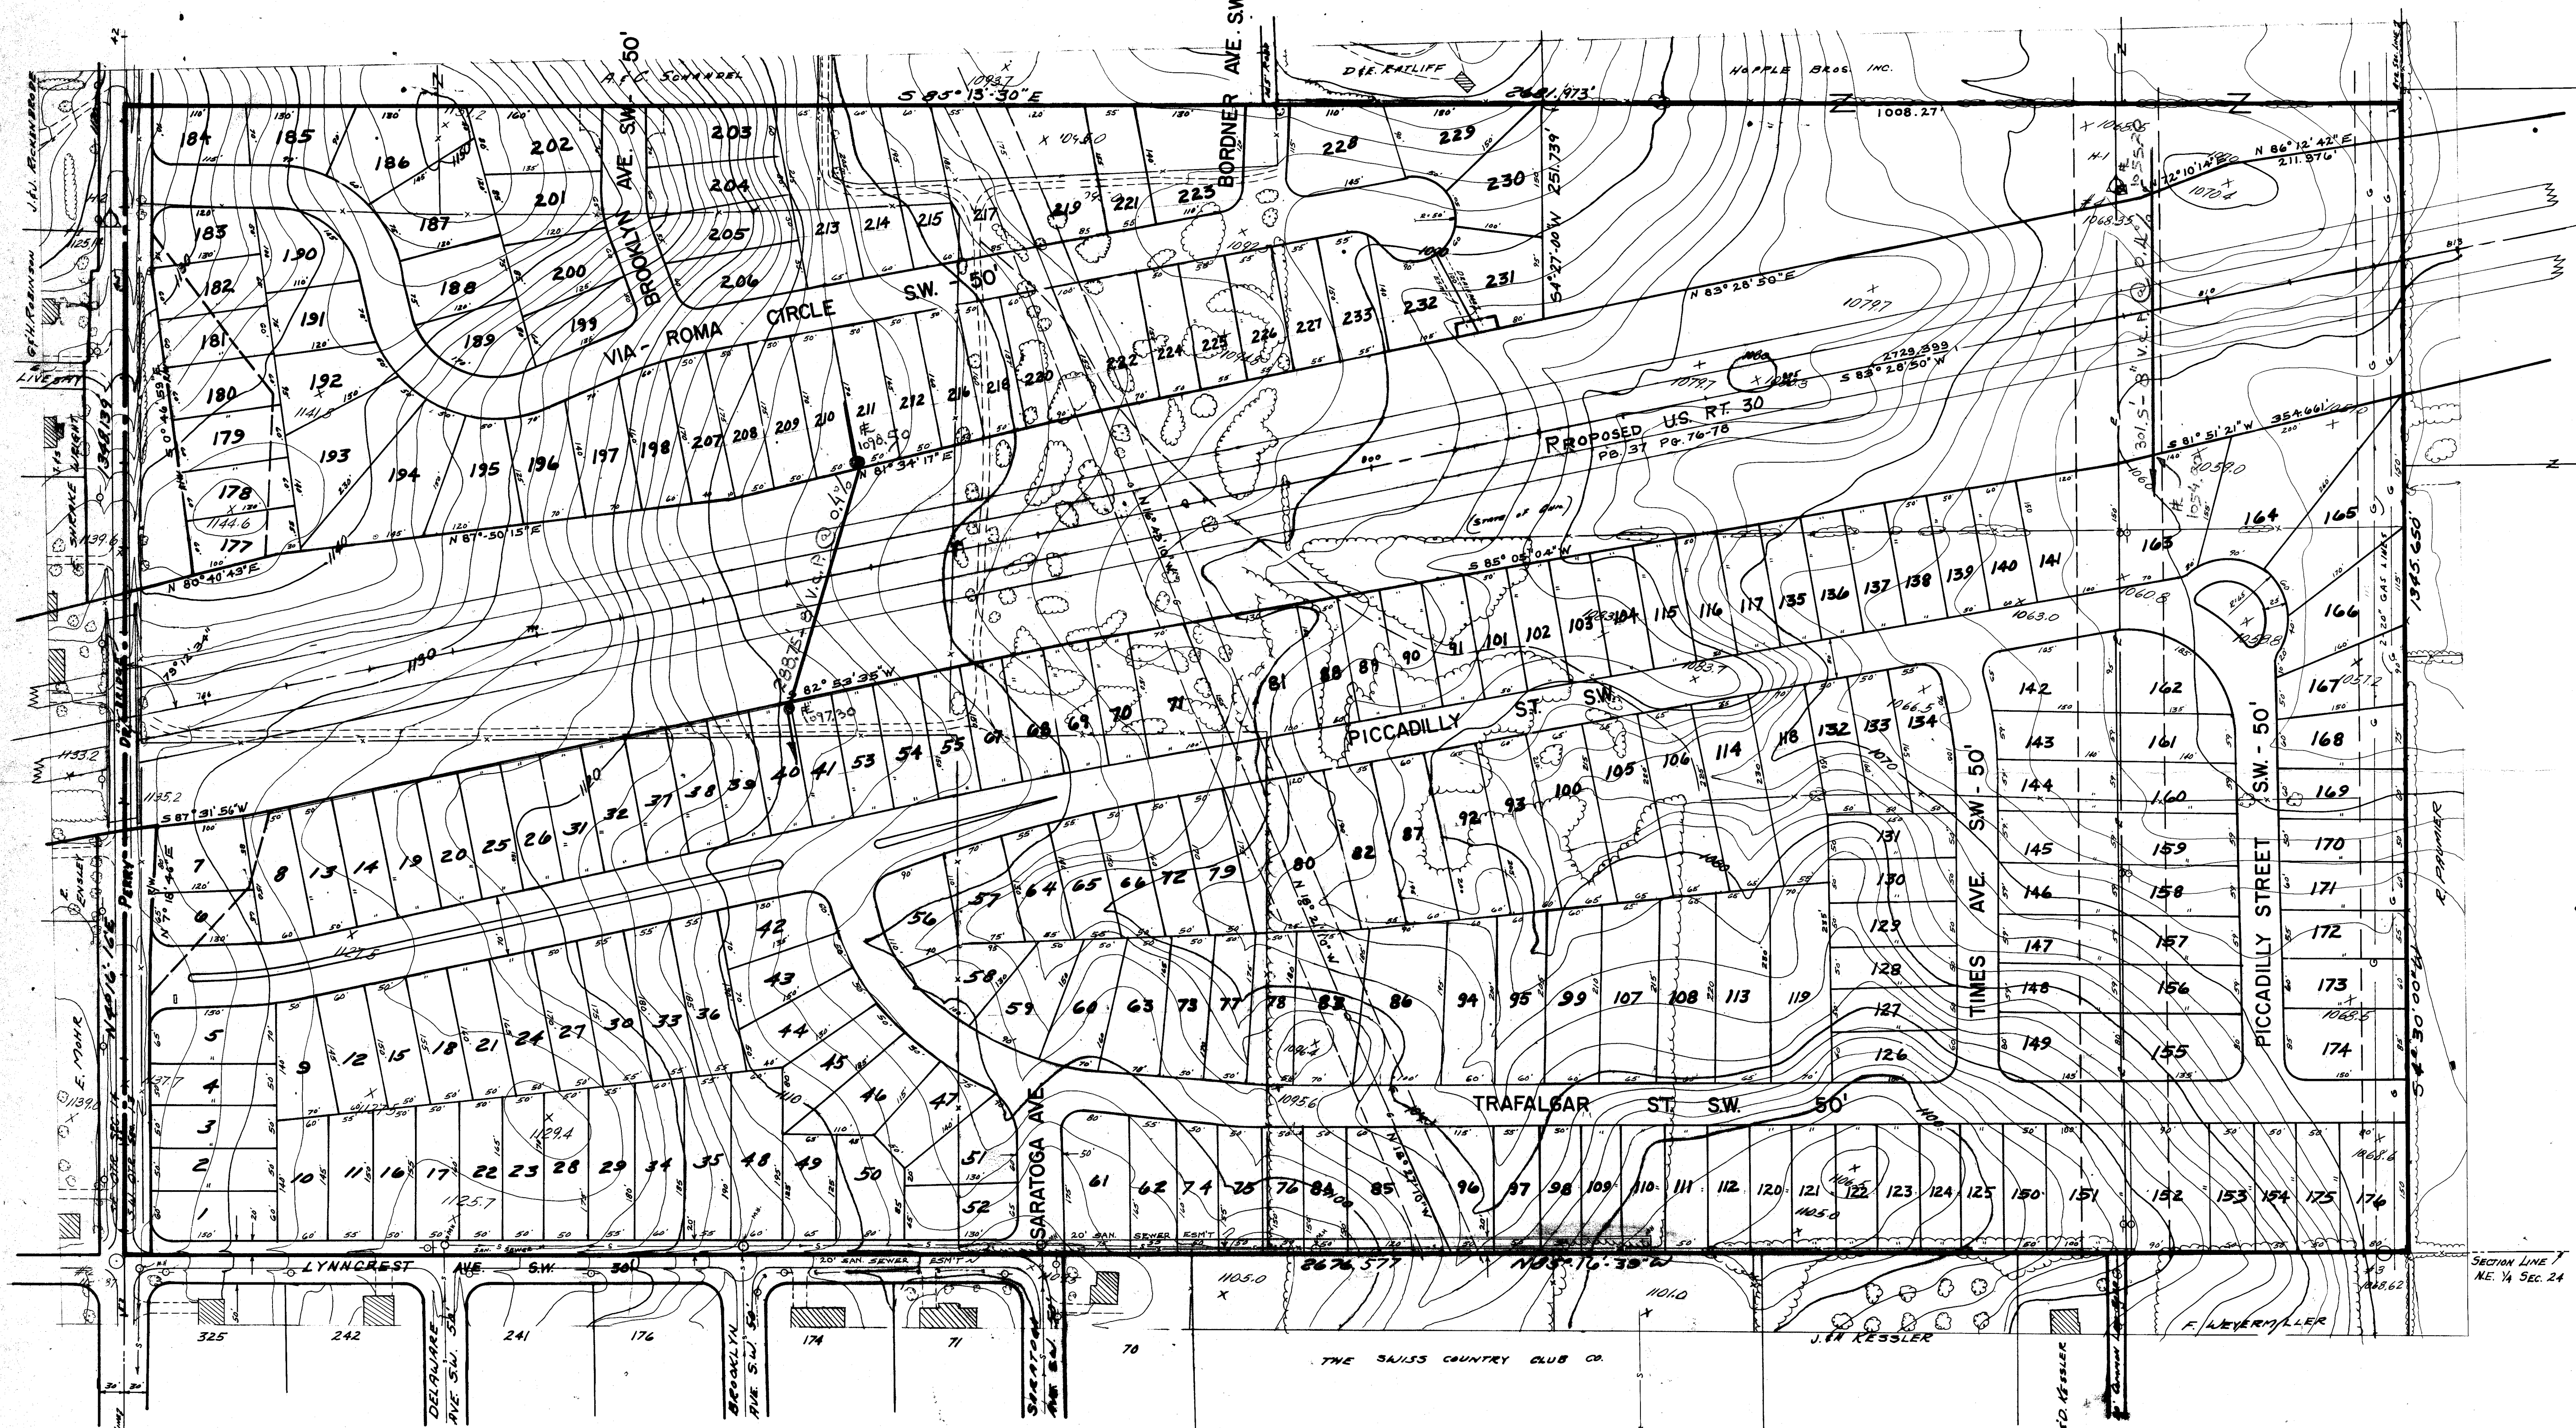

ZONED: "A" RESIDENTIAL



CONTOUR INTERVAL = 2'

BENCH MARK
DISC. ON BRIDGE @
PERRY RD. NORTH OF
SOUTHWAY.
ELEV. 1067.24


ZONED: "A" RESIDENTIAL

PRELIMINARY PLAT
OF
CENTRAL SQUARE
FOR
DEVELOPER: HOPPLE BROS. INC.
S.W. 1/4, SEC. 13
PERRY TWP., TOWN OF
STARK COUNTY, OHIO
SCALE: 1"=100' APRIL, 1971
BY
HARTMAN, TREE & FRIEDL
ENGINEERS & SURVEYORS
NORTH CANTON, OHIO

PLAN	SURVEYED	BY	DATE
NOTE BOOK	PLOTTED		
	ALIGNMENT CHECKED		
NO.	RT. OF WAY CHECKED		

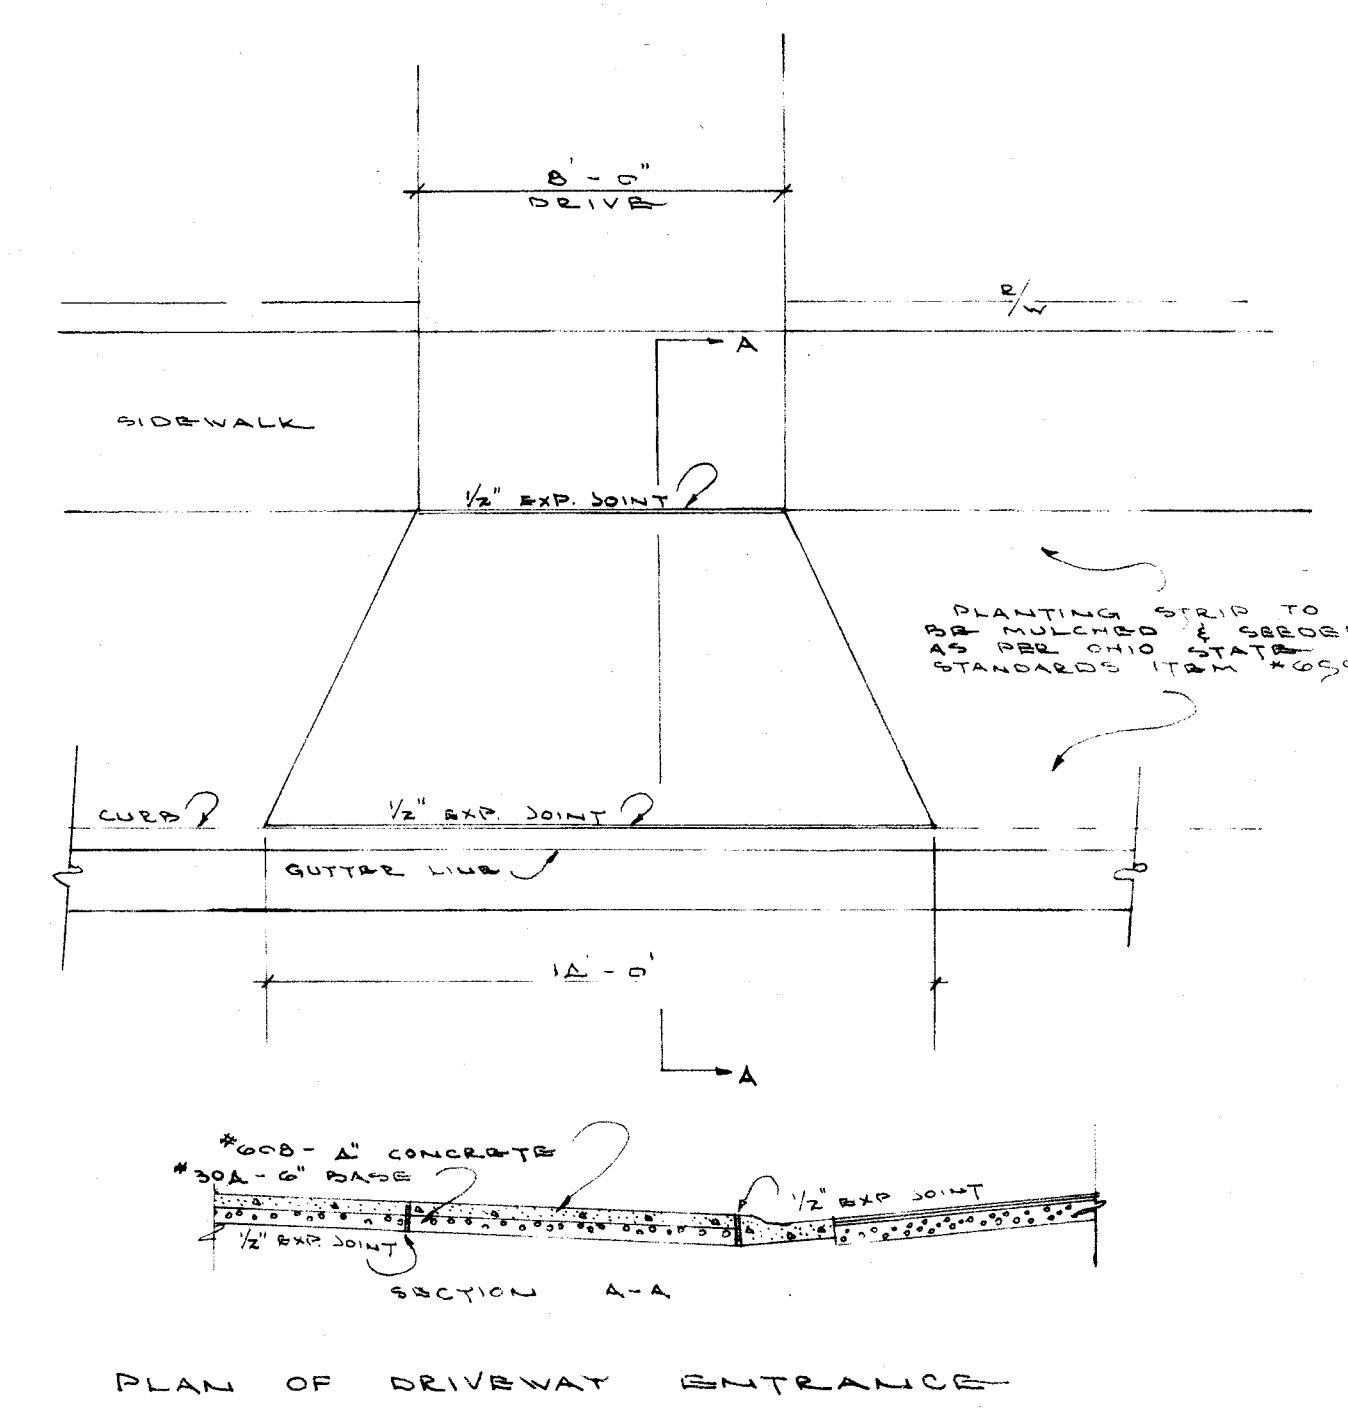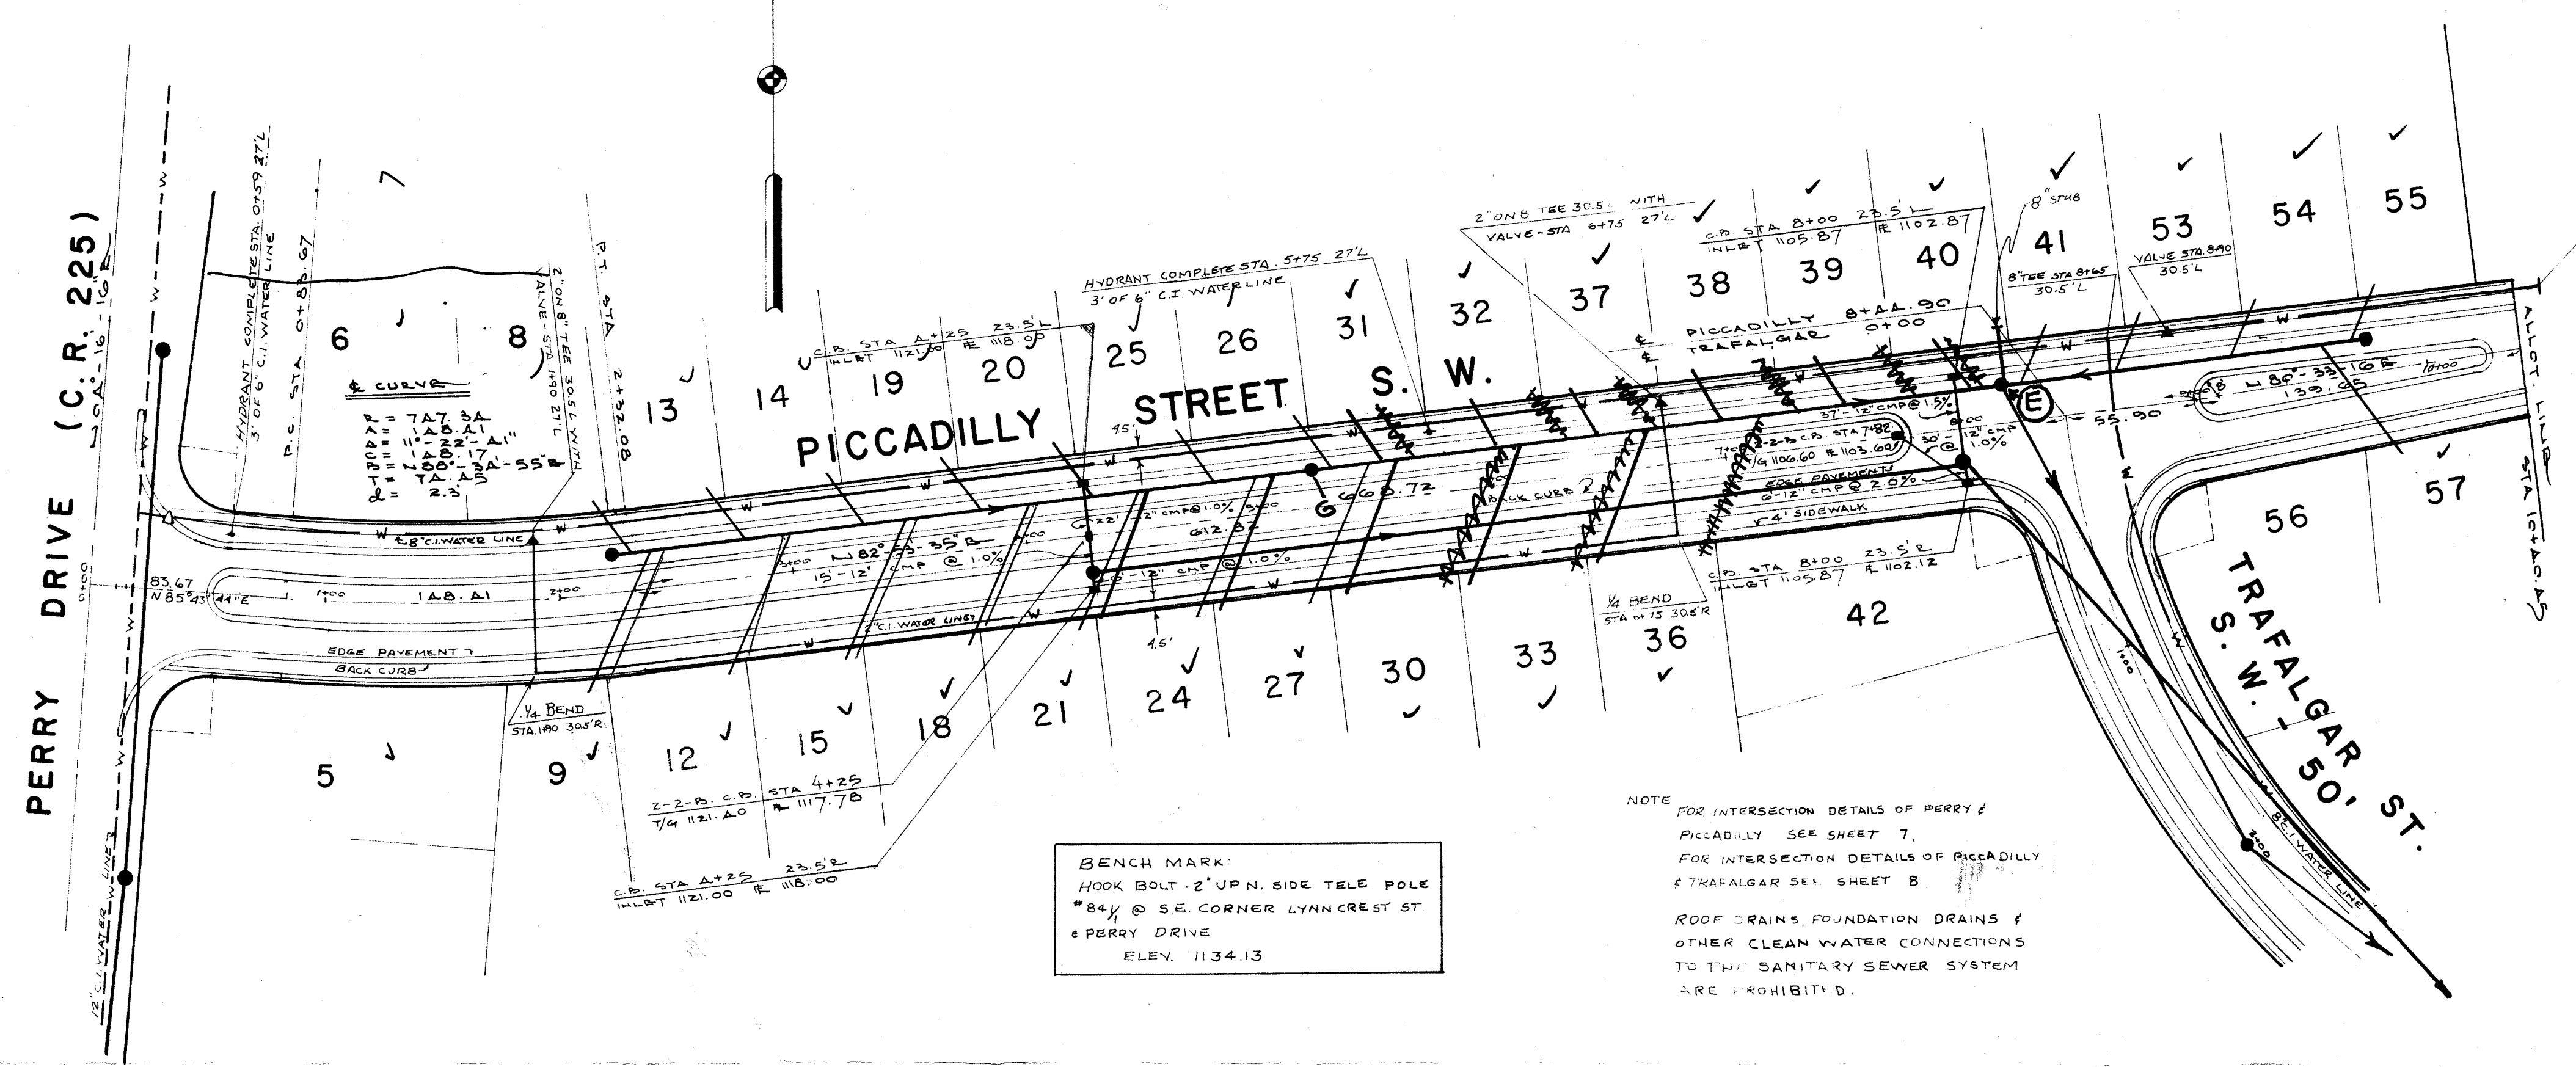

NOTE: - STREET SIGNS TO BE ERECTED BY PERRY TOWNSHIP.
UNDERGROUND ELECTRIC BY OHIO POWER.
UNDERGROUND TELEPHONE LINES BY OHIO BELL.

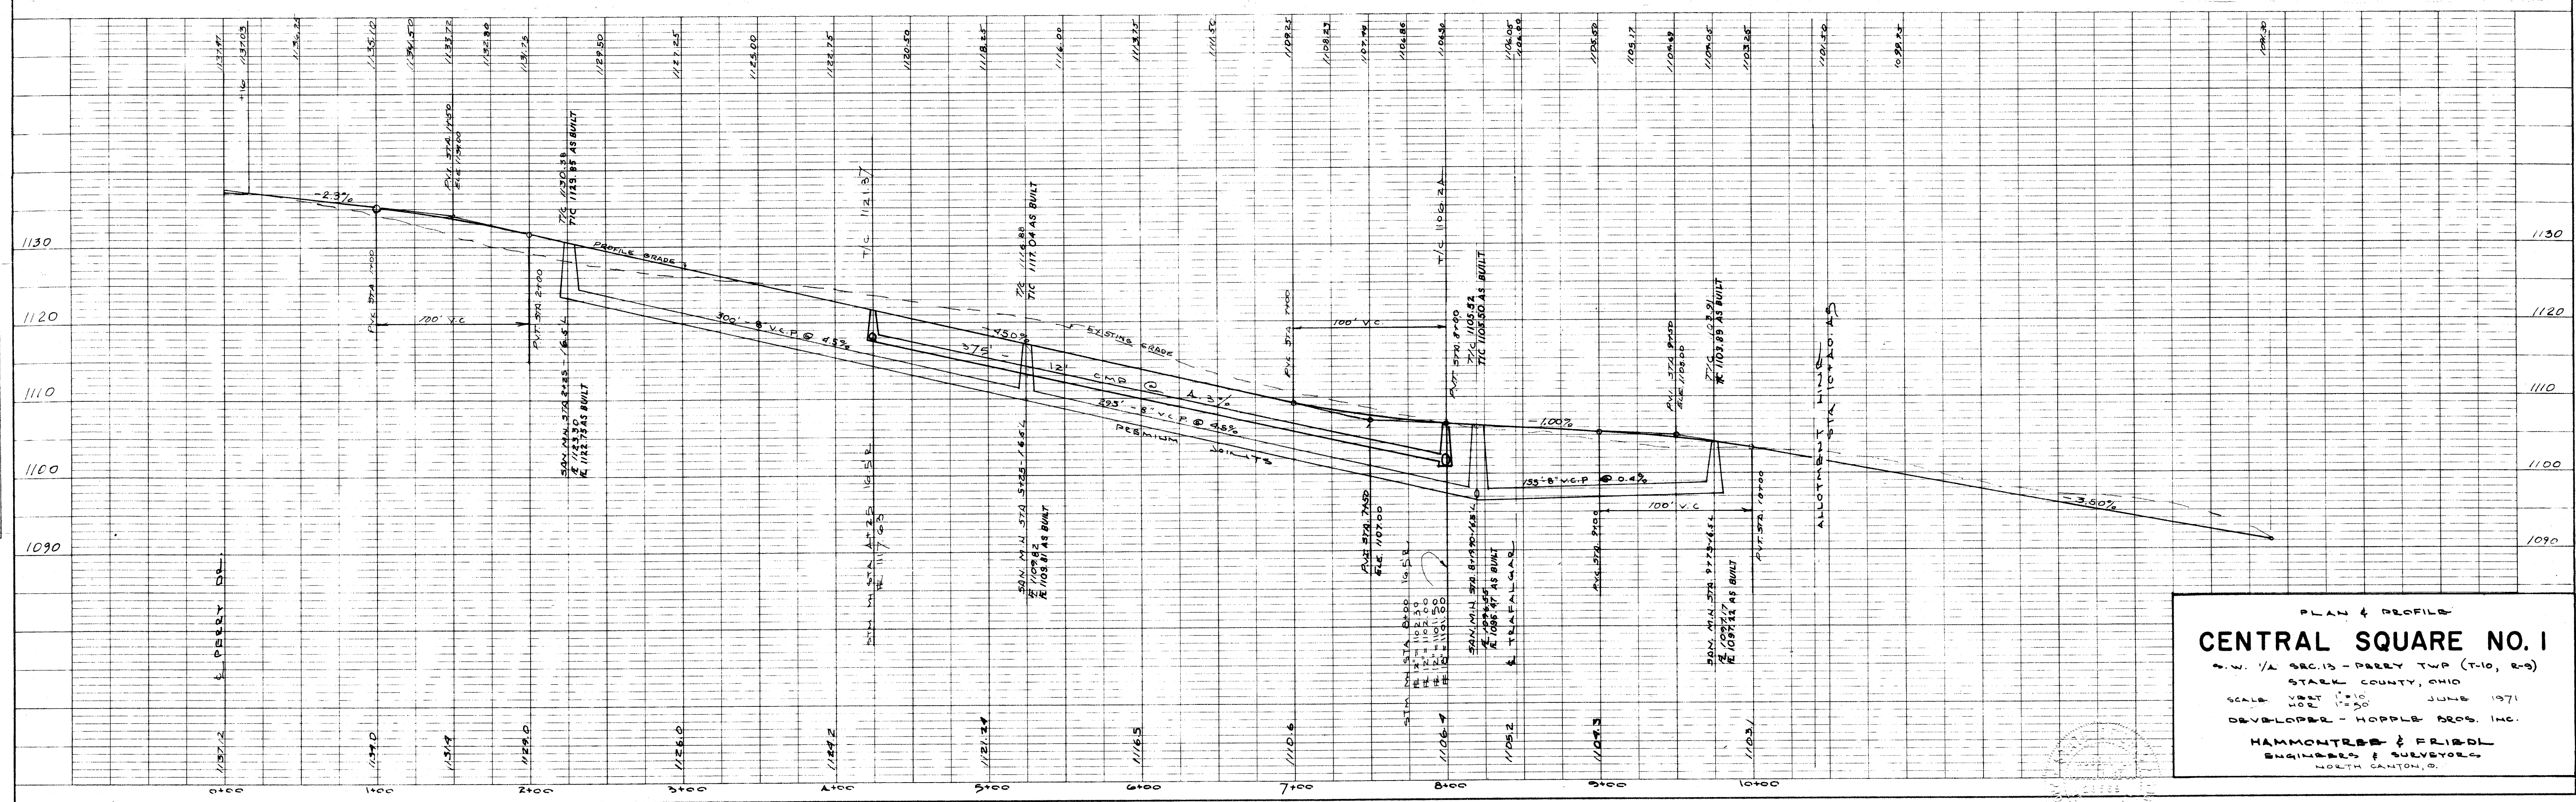

PLAN & PROFILE

CENTRAL SQUARE NO. 1

N.W. 1/4 SEC. 13 - PARRY TWP (T-10, R-9)


STARK COUNTY, OHIO

SCALE: WEST 1"=10' JUNE 1971
NOR 1"=50'

DEVELOPER - HOPPLE ASSO. INC.

HAMMONTRBS & FRISDL
ENGINEERS & SURVEYORS
NORTH CANTON, O.

PLAN	SURVEYED	BY	DATE
NOTE BOOK	NOTES		
NO.	NO.		

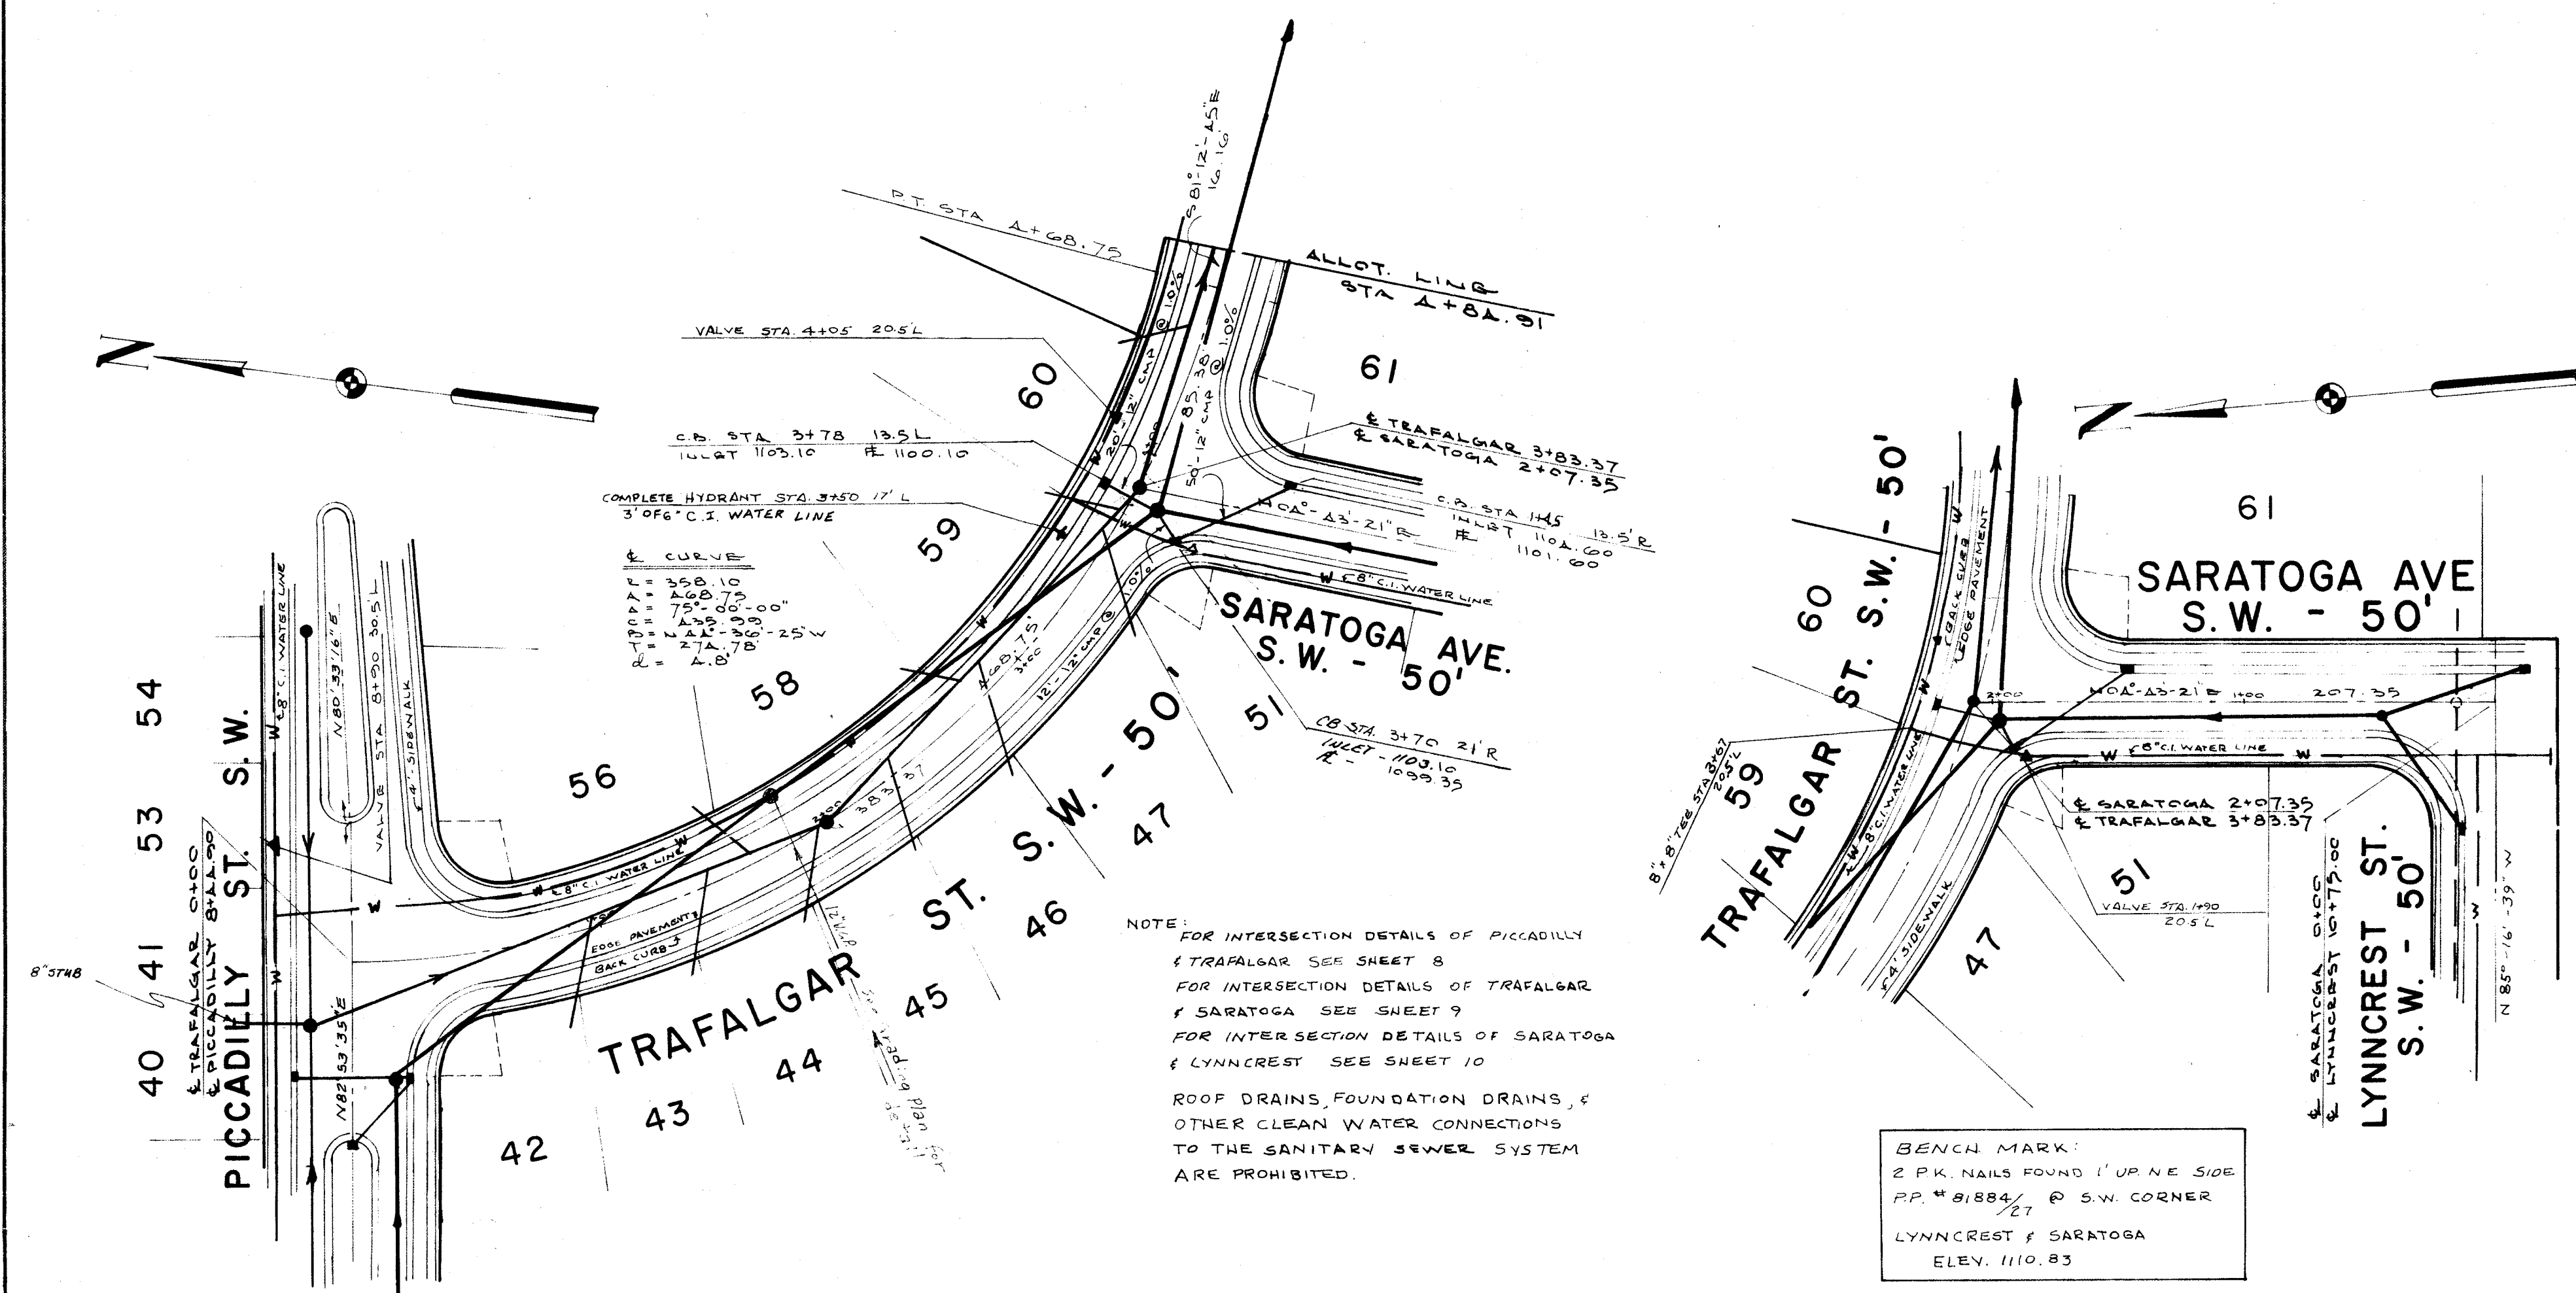

ITEM	QUAN.	UNIT	DESCRIPTION
EARTHWORK & SIDE WALK			
203	5260	C.Y.	EMBANKMENT
203	2310	C.Y.	EXCAVATION
304	392	C.Y.	6" S/W AGGREGATE BASE
608	16940	SF	4" CONCRETE SIDEWALK
604	6	EACH	STANDARD COUNTY MONUMENT
ASPHALT PAVEMENT			
203	1640	S.Y.	SUBGRADE COMPACTION
301	993	C.Y.	WATER PROOF AGGREGATE BASE
403	203	C.Y.	1" ASPHALTIC CONCRETE - LEVELING COURSE
404	305	C.Y.	1 1/2" ASPHALTIC CONCRETE - SURFACE COURSE
609	5875	L.F.	CURB & GUTTER
PORTLAND CEMENT CONCRETE (ALTERNATE)			
203	7995	S.Y.	SUBGRADE COMPACTION
310	1333	C.Y.	SUBBASE GRAVEL
452	9013	S.Y.	6" PORTLAND CEMENT CONCRETE
609	5875	L.F.	CURB
SANITARY SEWER			
604	90	V.F.	(10) MANHOLES - COMPLETE W/CASTING & STEPS
603	2249	L.F.	8" V.C.P. W/ PREMIUM JOINTS
603	2155	L.F.	4" V.C.P. W/ PREMIUM JOINTS
	1	EACH	4" x 8" WYES
	1	EACH	8" PLUGGED STUB
DRAINAGE			
604	22	V.F.	(4) MANHOLES - COMPLETE W/CASTING & STEPS
604	30	V.F.	(9) CATCH BASINS - COMPLETE
604	7	V.F.	(2) STATE STANDARD 22-B CATCH BASIN
603	623	L.F.	12" CORRUGATED METAL PIPE
603	585	L.F.	18" "
603	325	L.F.	24" "
WATER			
	2890	L.F.	8" CAST IRON PIPE
	26	L.F.	6" "
	594	L.F.	2" "
	3	EACH	8" WATER VALVE & BOX ASSEMBLY
	2	EACH	2" "
	2	EACH	2" ON 8" TEE
	5	EACH	8" ON 8" TEE
	5	EACH	8" PLUG
	2	EACH	2" - 1/4 BEND
	6	EACH	HYDRANT ASSEMBLY - W/ 6" ON 8" TEE & 6" VALVE BOX

PROFILE	SURVEYED	BY	DATE
NOTE BOOK	NOTES		
NO.	NO.		





K&E PLATE 1, PLAN-PROFILE KEUFFEL & ESSER CO.

TRAFALGAR ST STA 0+00 TO STA. 4+84.91 SARATOGA STA 2+07.35 TO STA. 0+00
REVISED 4/24/72 SANITARY FINALS

PLAN	DATE	BY
SURVEYED		
PLOTTED		
NOTE BOOK		
RT. OF WAY CHECKED		
NO.		

PROFILE	DATE	BY
SURVEYED		
PLOTTED		
GRADES CHECKED		
STRUCTURE NOTATION		
NO.		

PERRY DRIVE (C.R. 225)

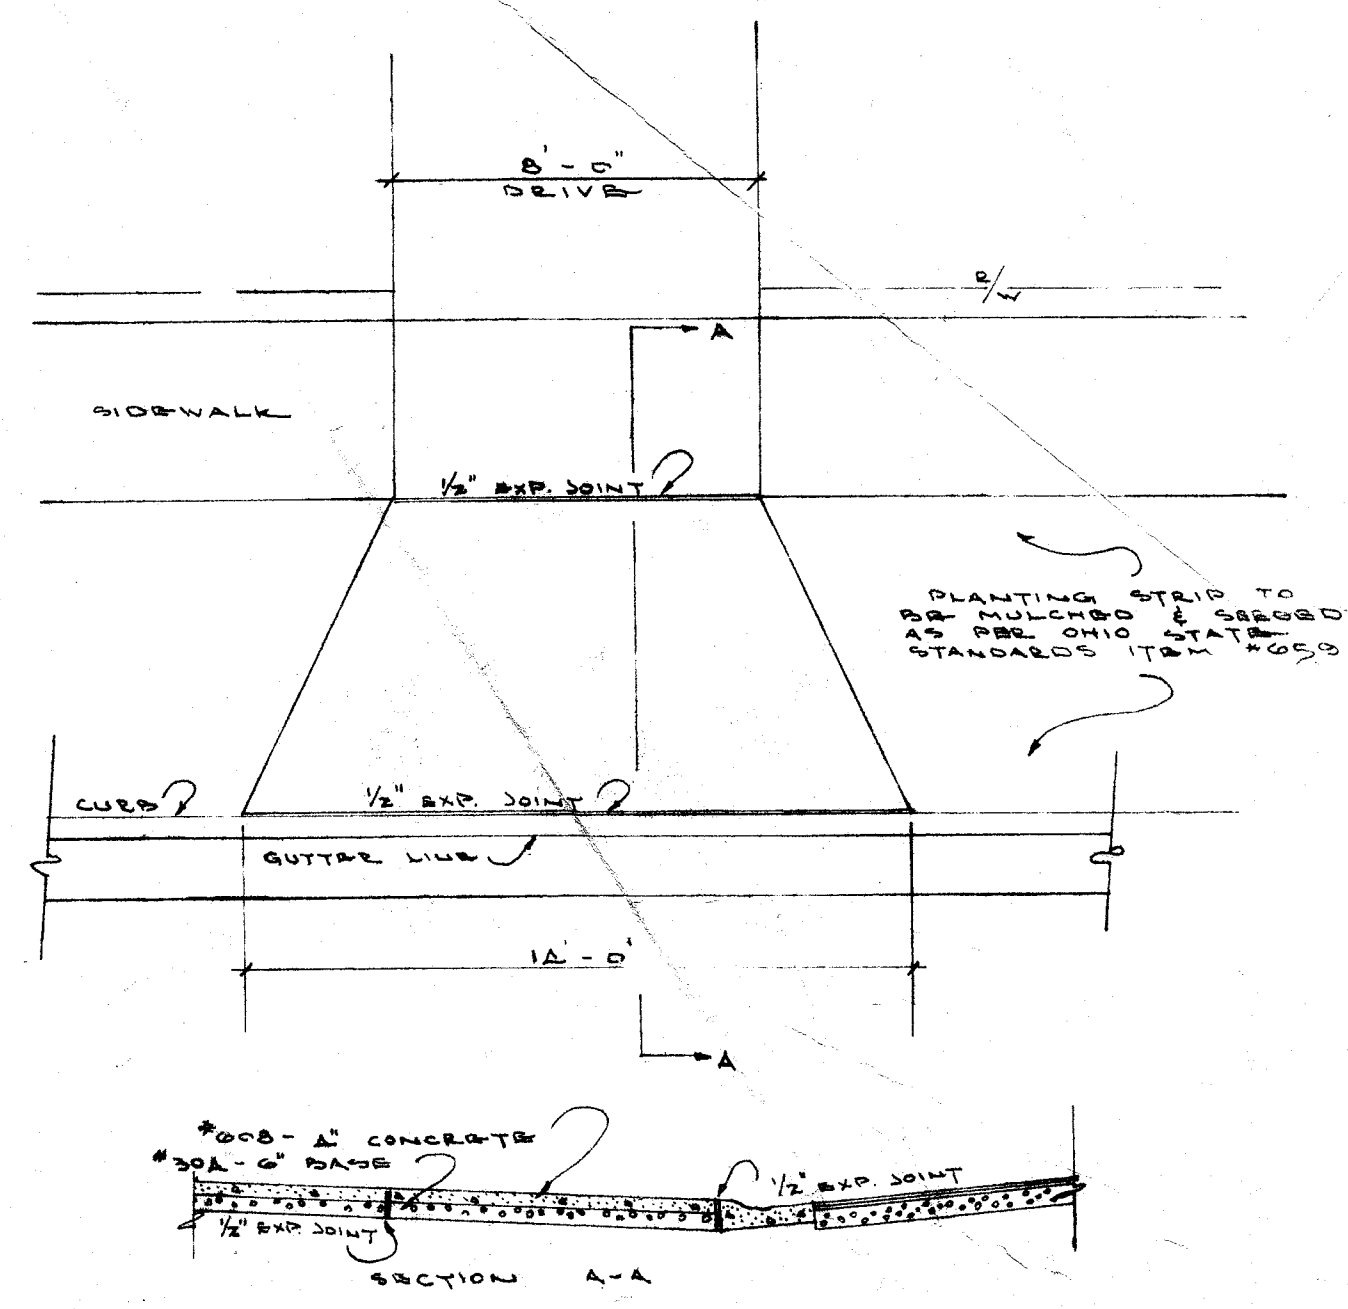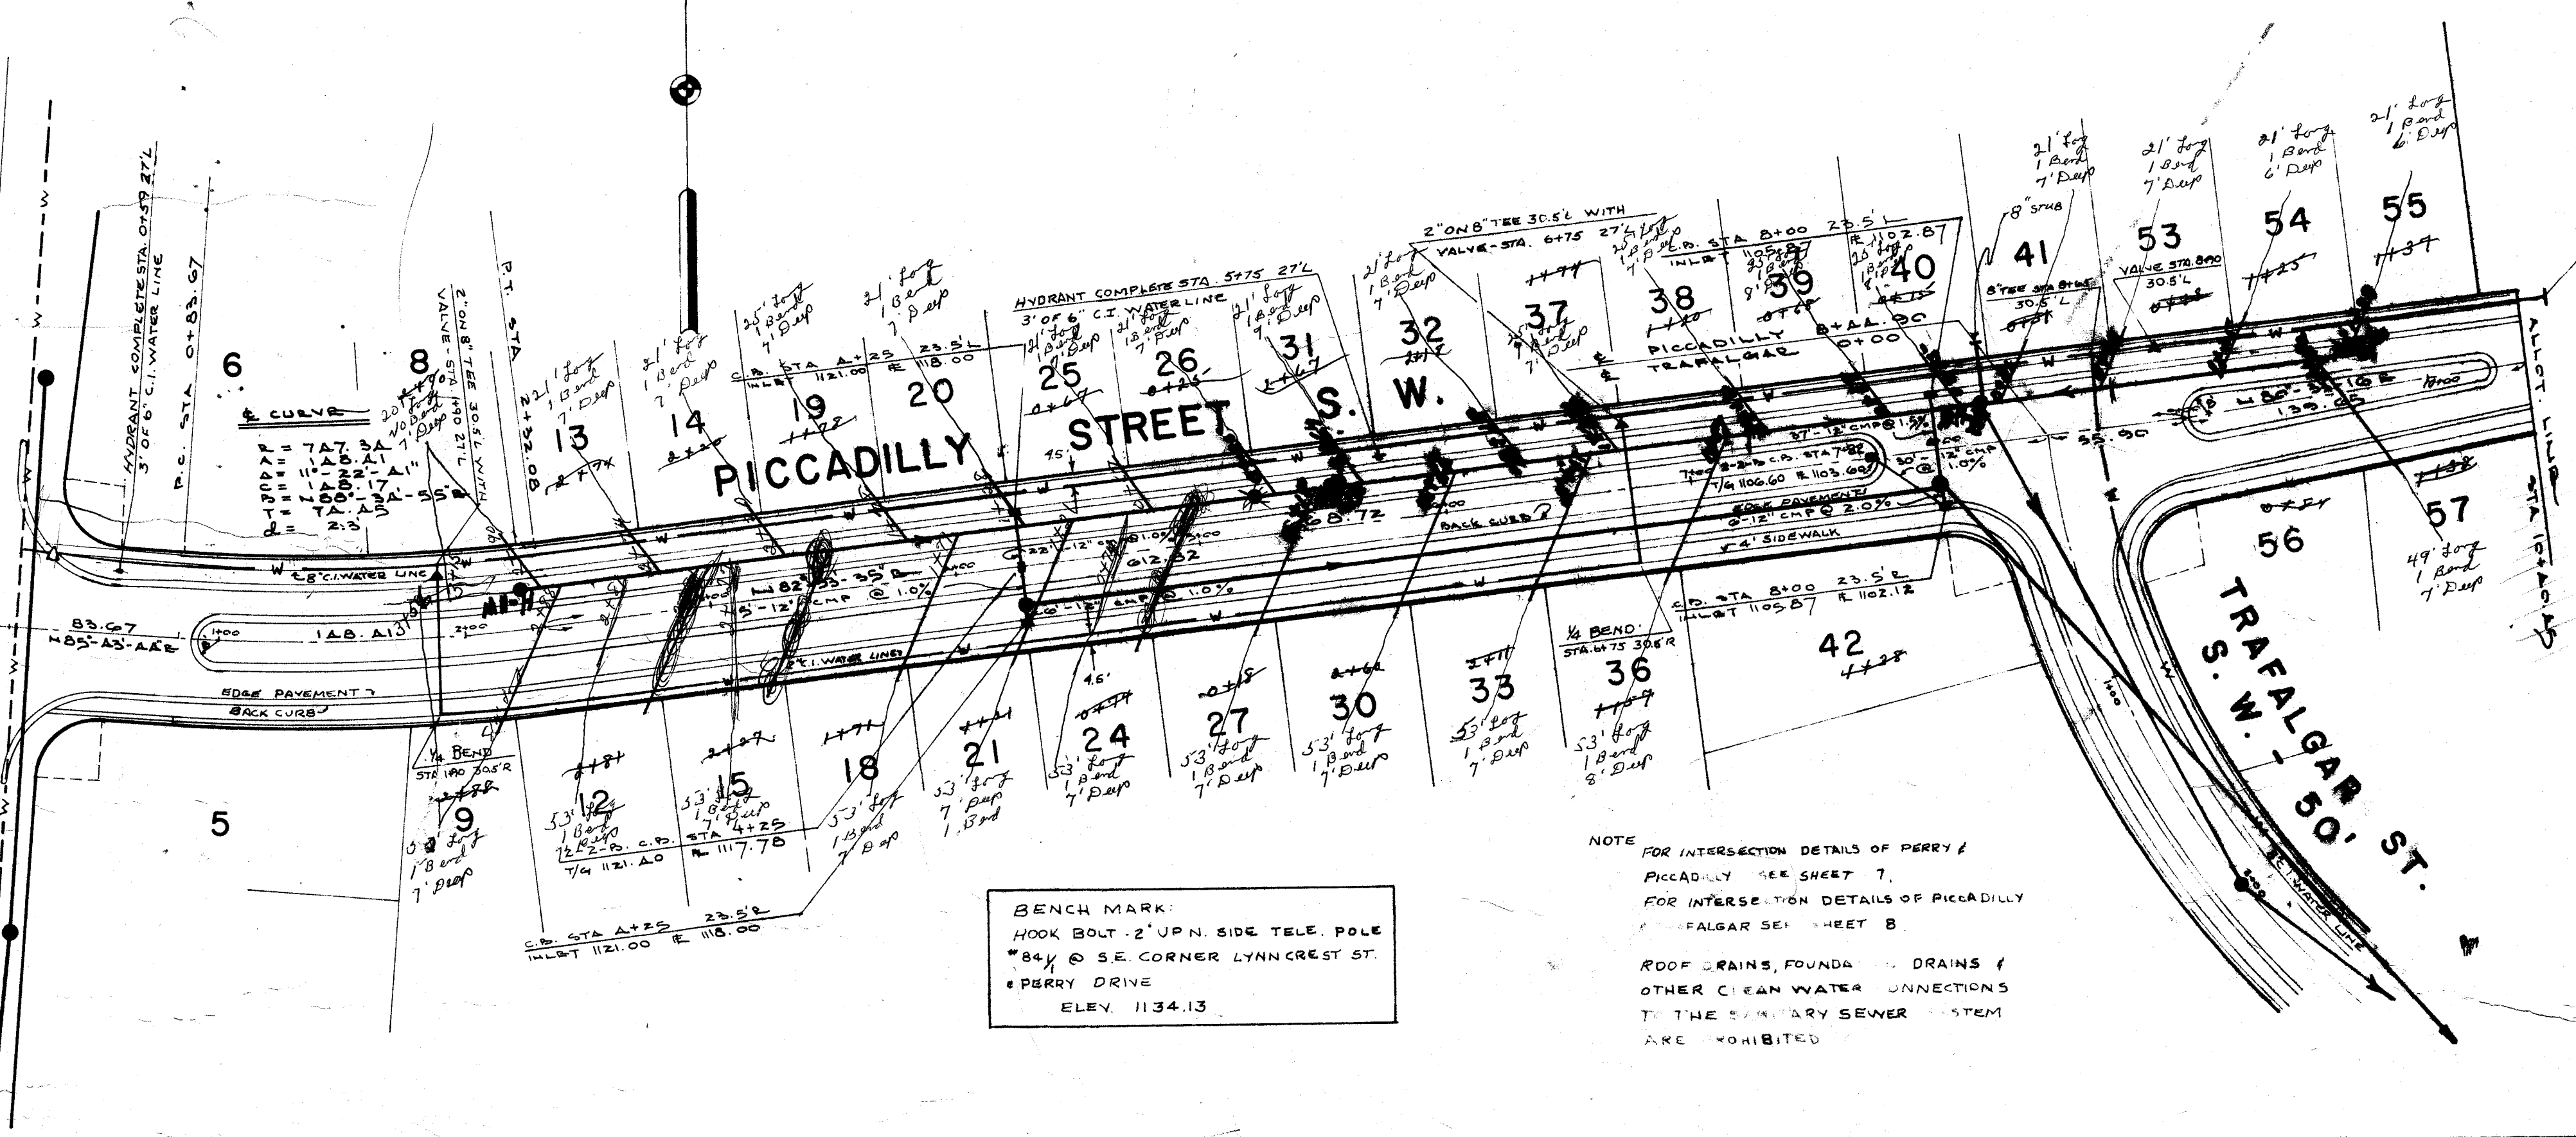


BENCH MARK
HOOK BOLT 2" UP N. SIDE TELE. POLE
84' @ S.E. CORNER LYNNCREST ST.
PERRY DRIVE
ELEV. 1134.13

NOTE
FOR INTERSECTION DETAILS OF PERRY &
PICCADILLY SEE SHEET 7.
FOR INTERSECTION DETAILS OF PICCADILLY &
TRAFALGAR SEE SHEET 8.

ROOF DRAINS, FOUNDATION DRAINS &
OTHER CLEAN WATER CONNECTIONS
TO THE SANITARY SEWER SYSTEM
ARE PROHIBITED



NOTE: - STREET SIGNS TO BE ERECTED BY PERRY TOWNSHIP
UNDERGROUND ELECTRIC BY OHIO POWER
UNDERGROUND TELEPHONE LINES BY OHIO

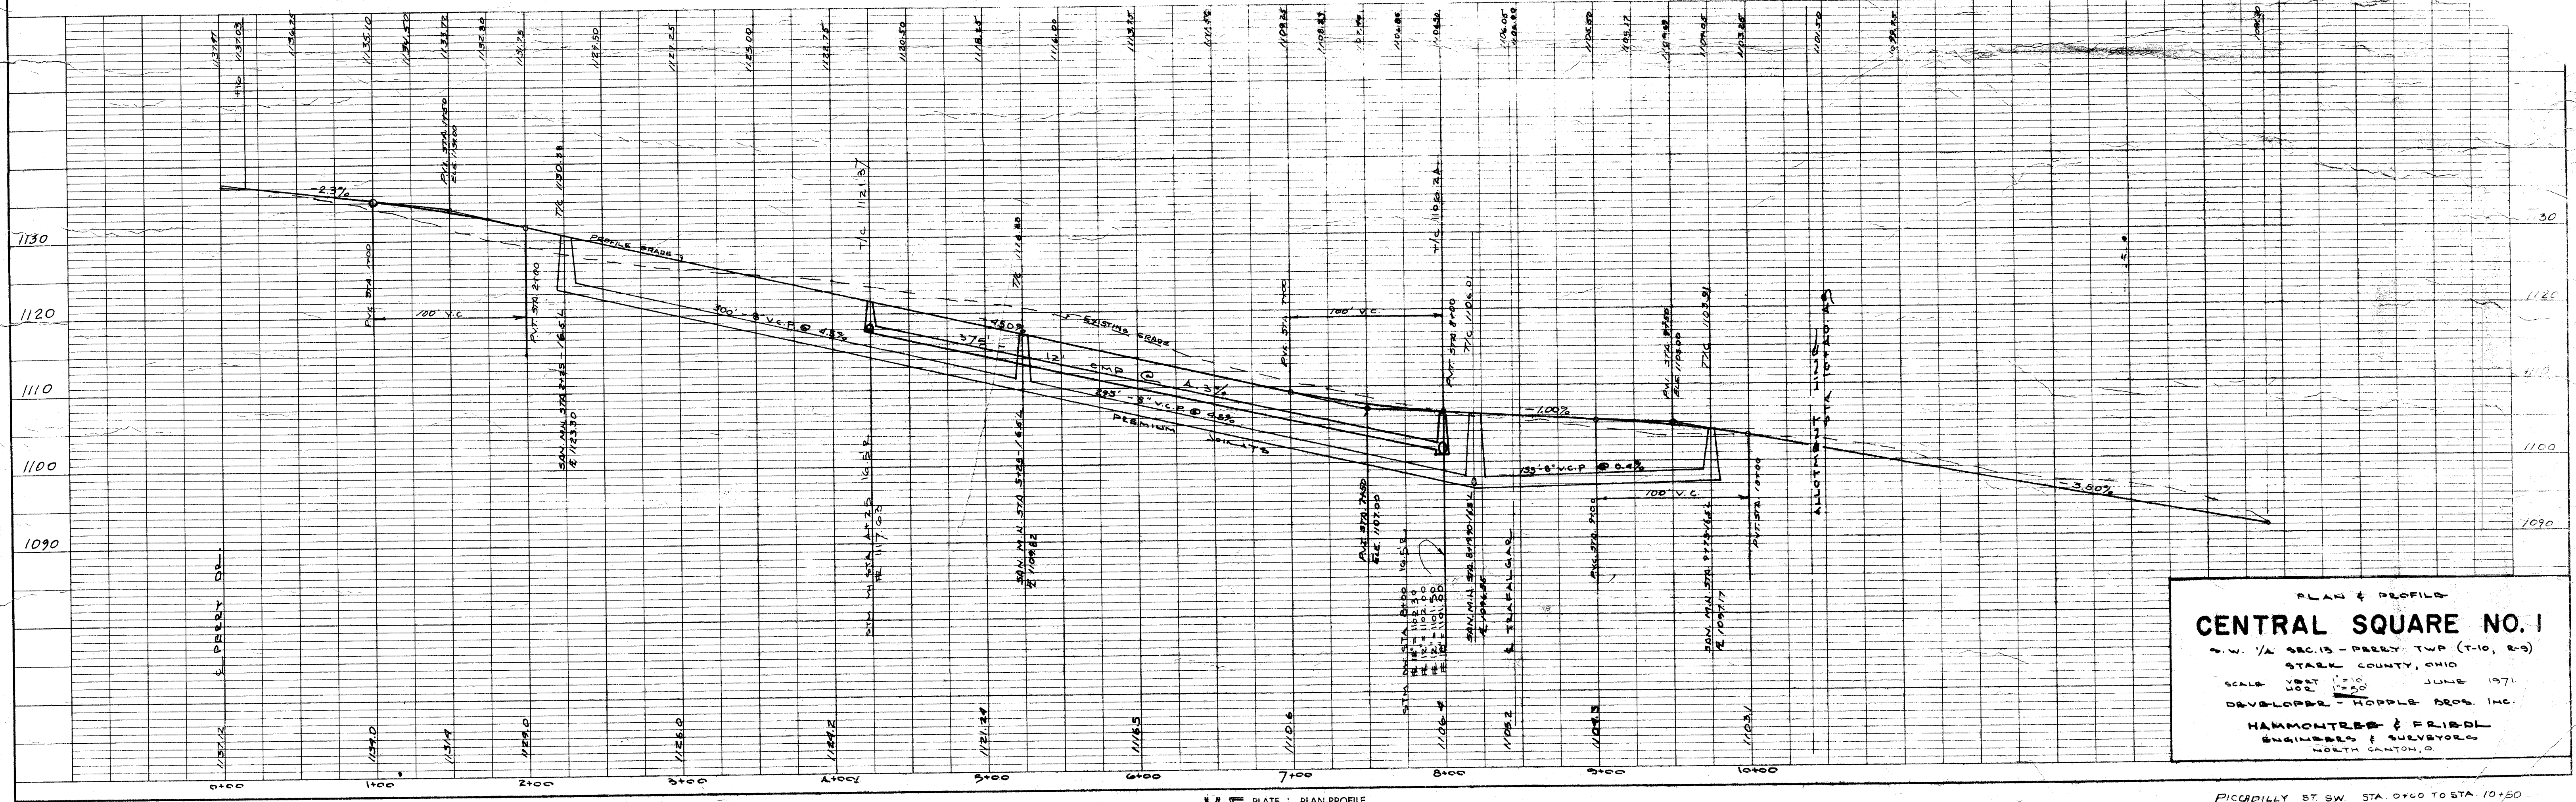

PLAN & PROFILE
CENTRAL SQUARE NO. 1
S.W. 1/4 SEC. 13 - PERRY TWP (T-10, R-3)
STARK COUNTY, OHIO
SCALE: VERT. 1" = 10'
HORIZ. 1" = 40'
DEVELOPER - HOPPLE BROS. INC.
HAMMOND & FRIBEL
ENGINEERS & SURVEYORS
NORTH CANTON, O.

PLAN	SURVEYED	BY	DATE
NO.	PLOTTED		
	NOTED		
	RT. OF WAY		

PROFILE	SURVEYED	BY	DATE
NO.	PLOTTED		
	NOTED		
	STRUCTURE		

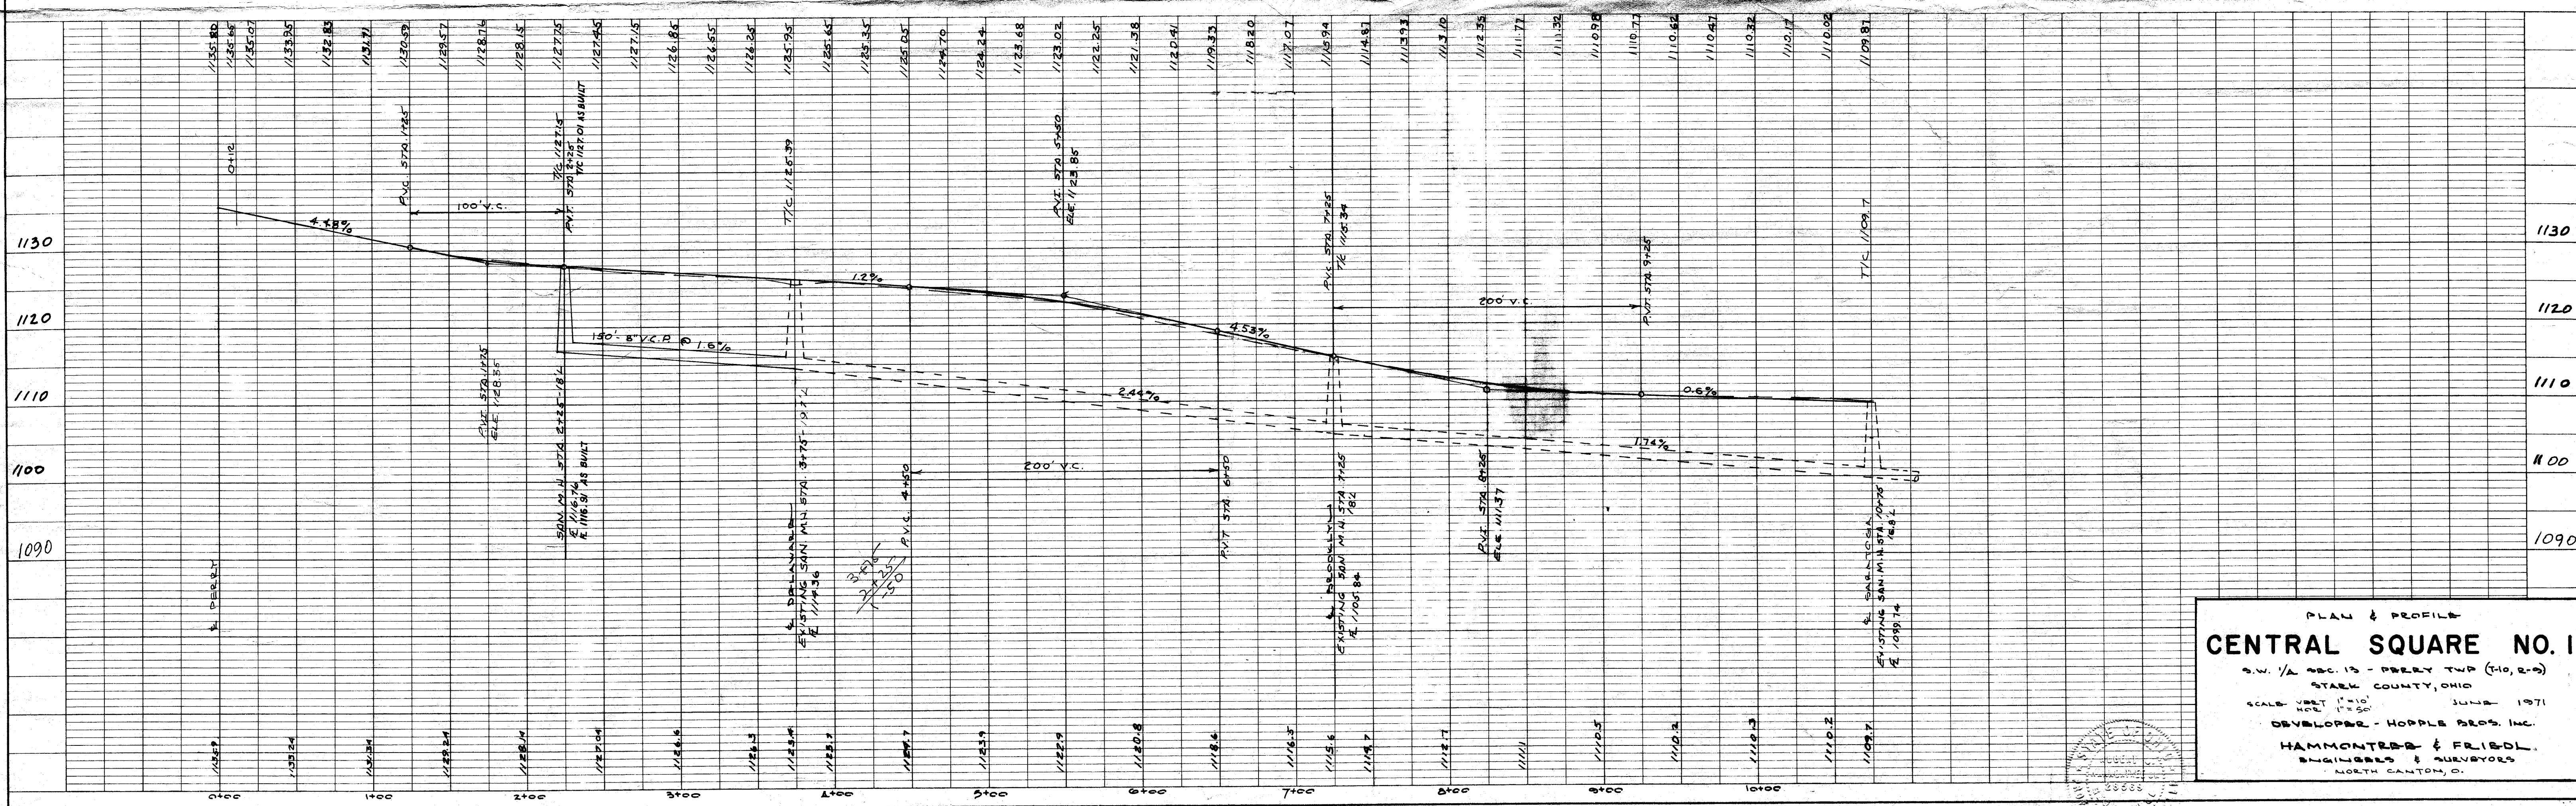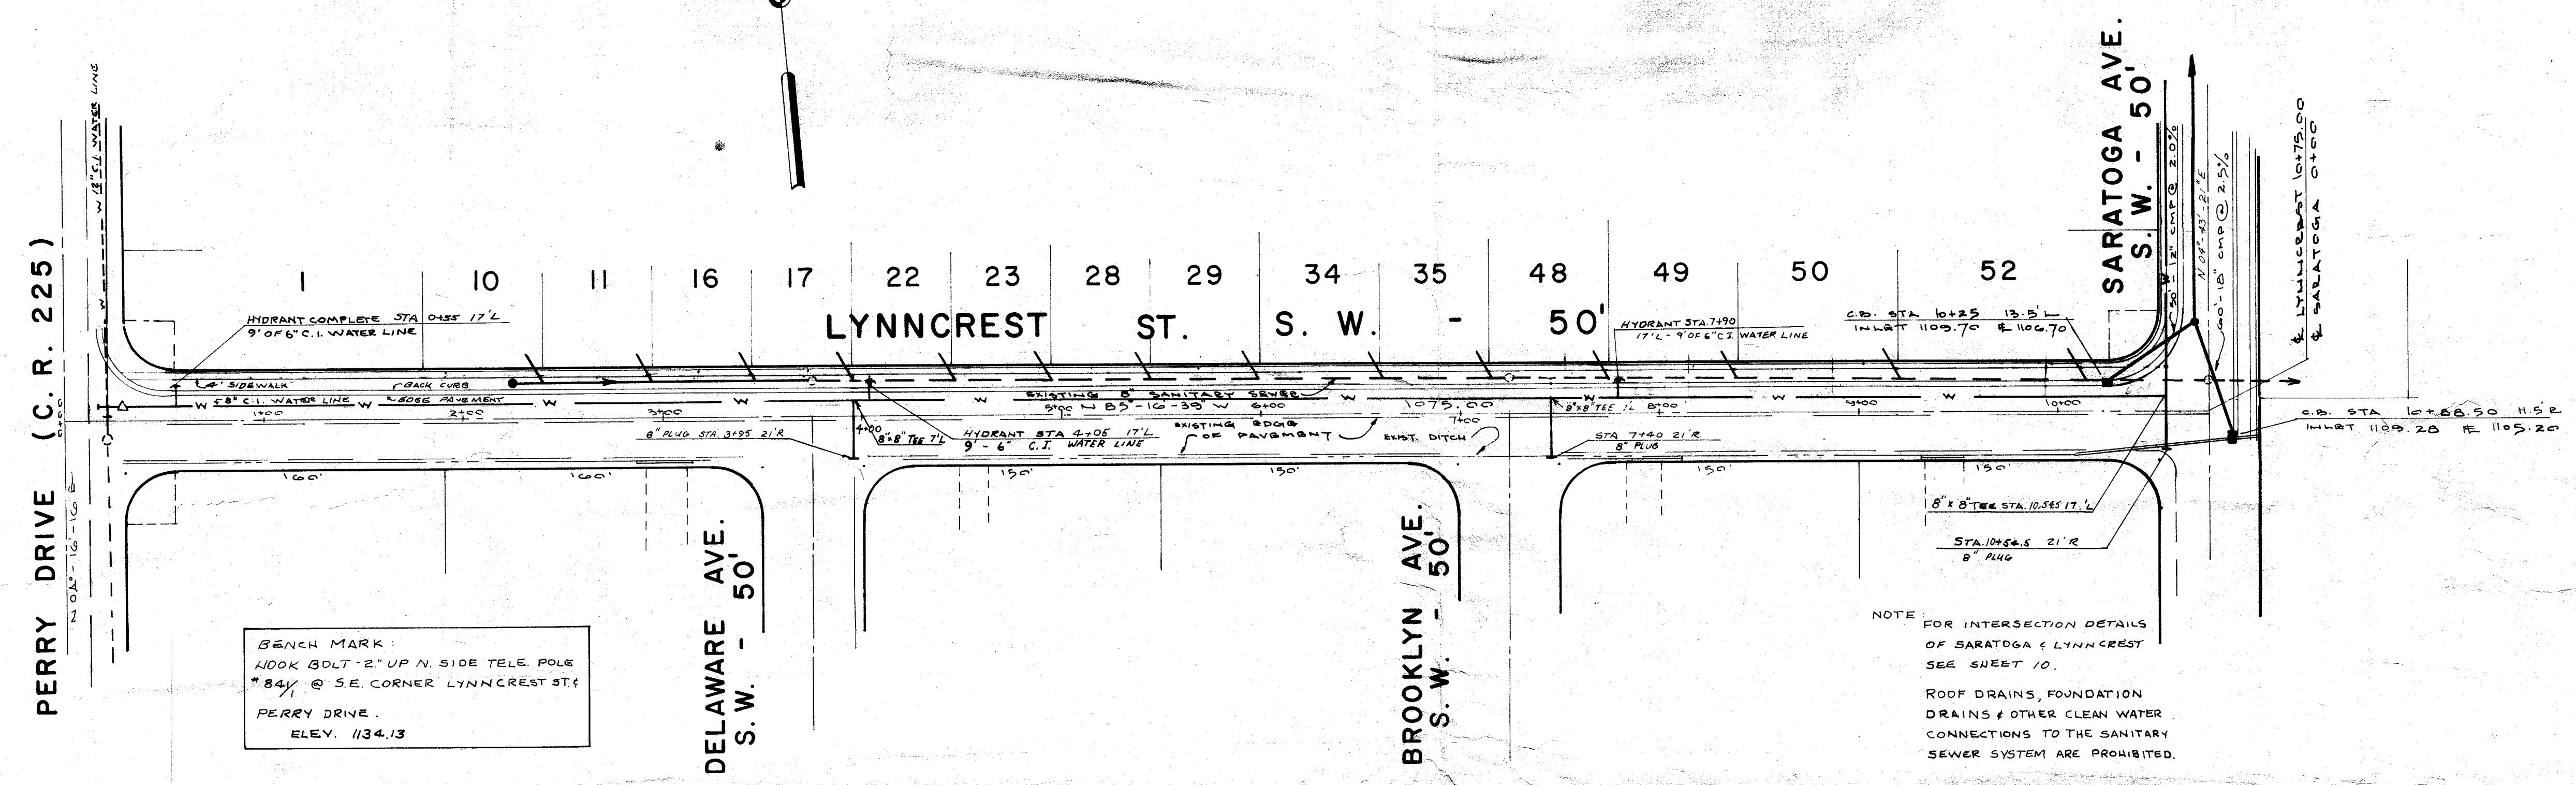

PLAN	DATE	BY
SURVEYED		
NOTED		
NOTE BOOK		
ALIGNMENT CHECKED		
RT. OF WAY CHECKED		
NO.		

PROFILE	DATE	BY
SURVEYED		
NOTED		
NOTE BOOK		
GRADES CHECKED		
B. M. NOTED		
STRUCTURE NOTATIONS CHNG		
NO.		



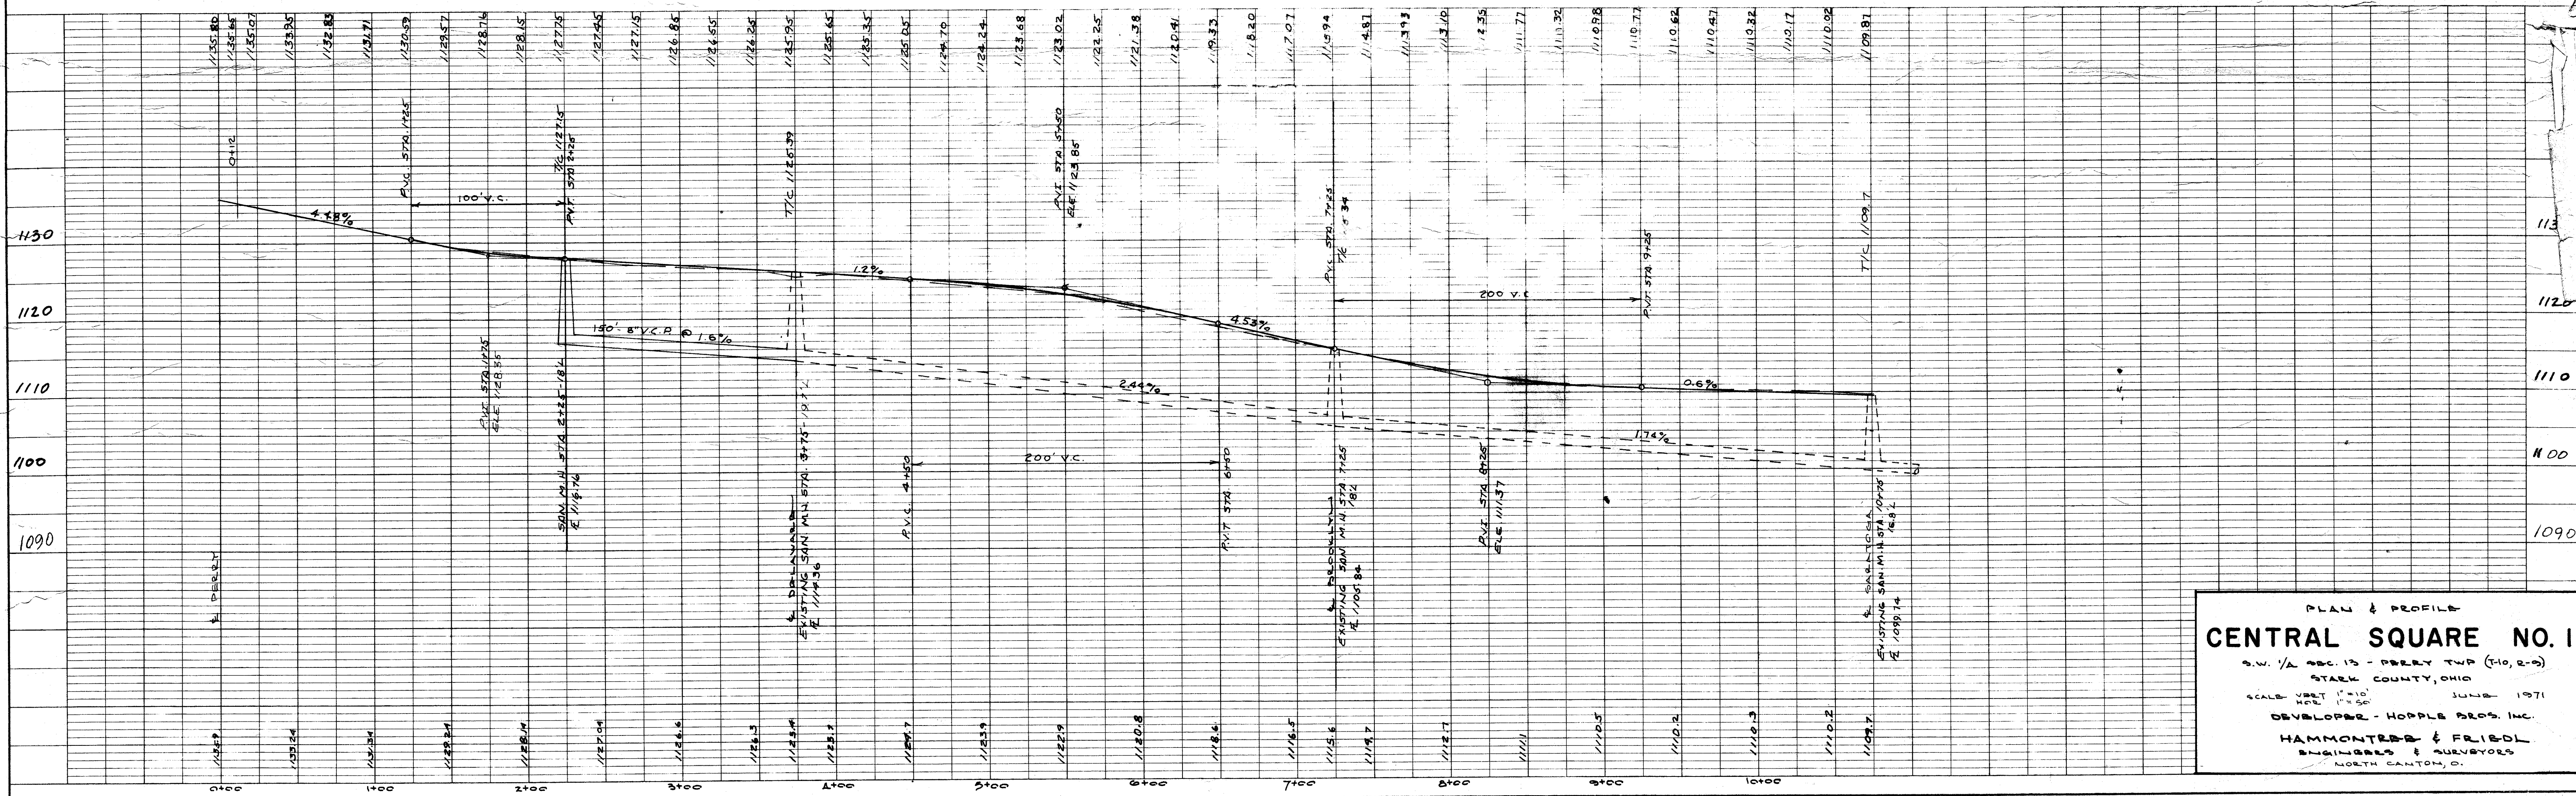


PLATE 1, PLAN-PROFILE
K&E KEUFFEL & ESSER CO.




LYNNCREST ST. S.W. STA. 0+00 TO STA. 10+75

PLAN	SURVEYED	BY	DATE
NO.	NO.		
	NOTE BOOK		
	NOTED		
	STRUCTURE		
	STATION		

PROFILE	SURVEYED	BY	DATE
NO.	NO.		
	NOTE BOOK		
	NOTED		
	STRUCTURE		
	STATION		

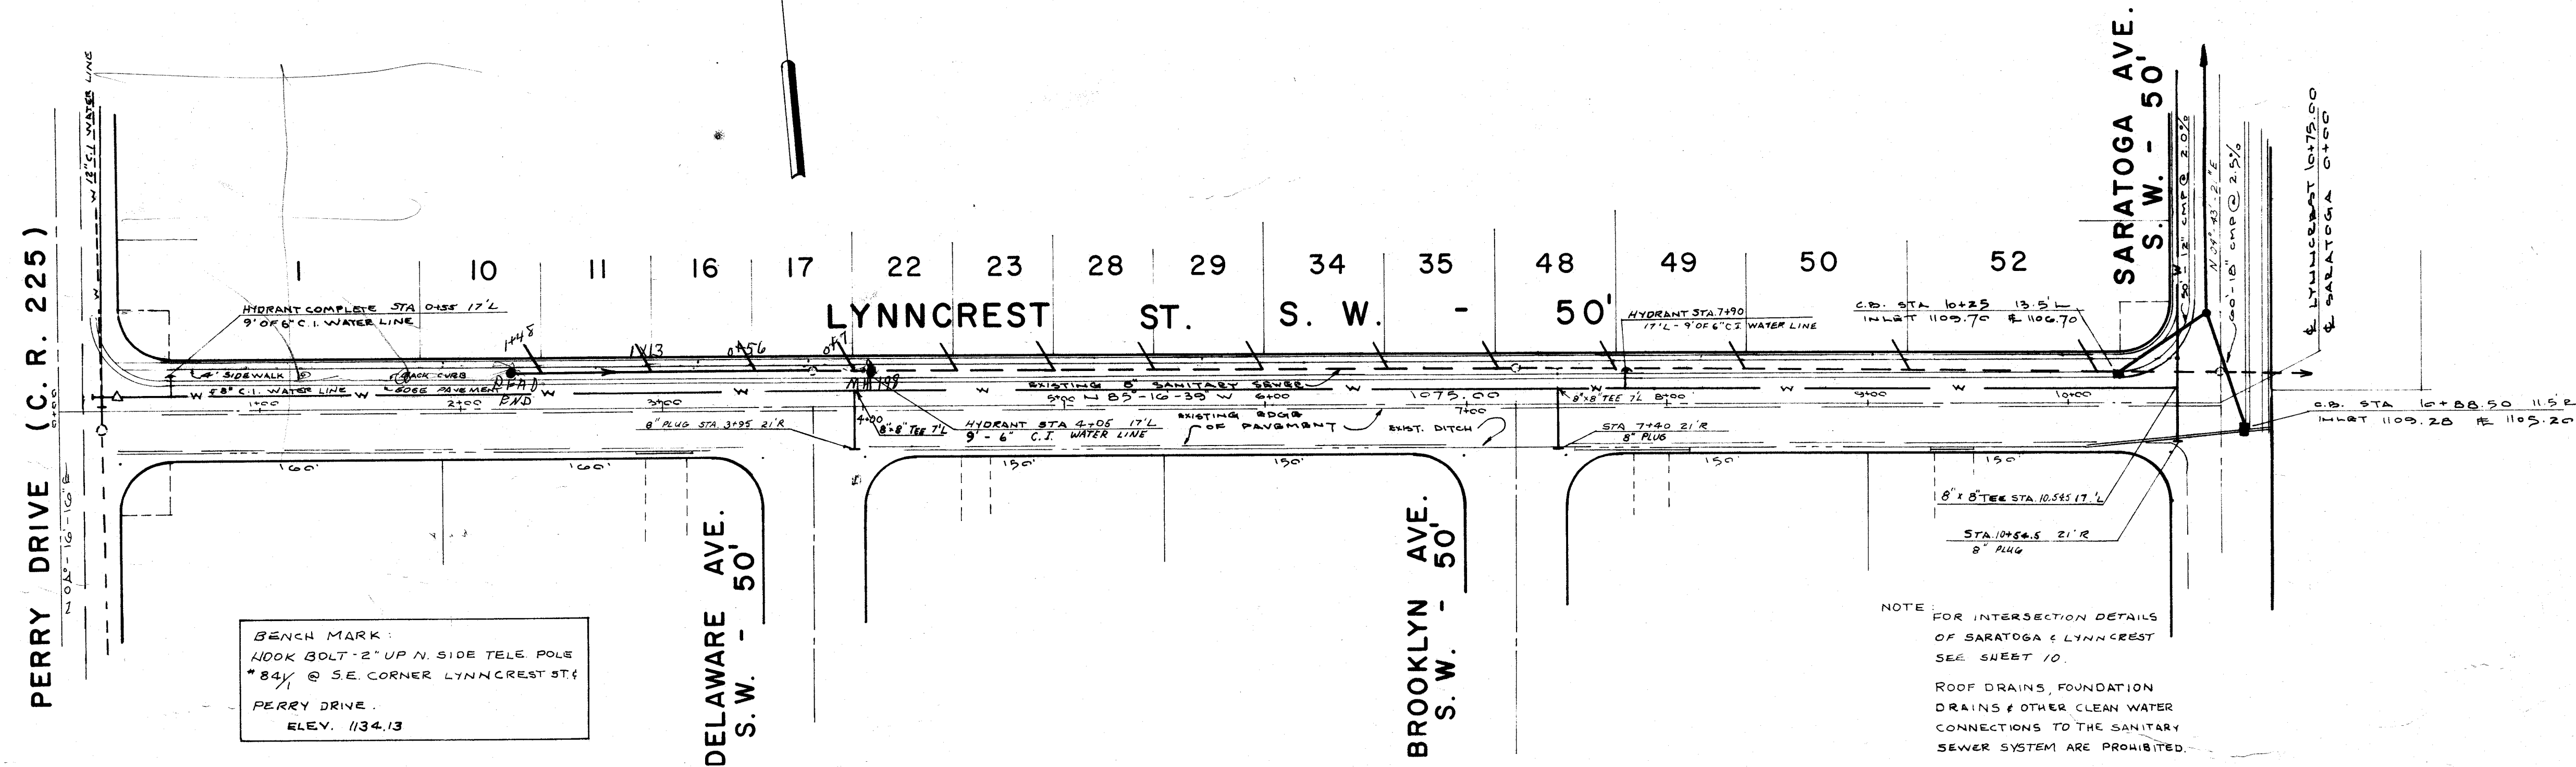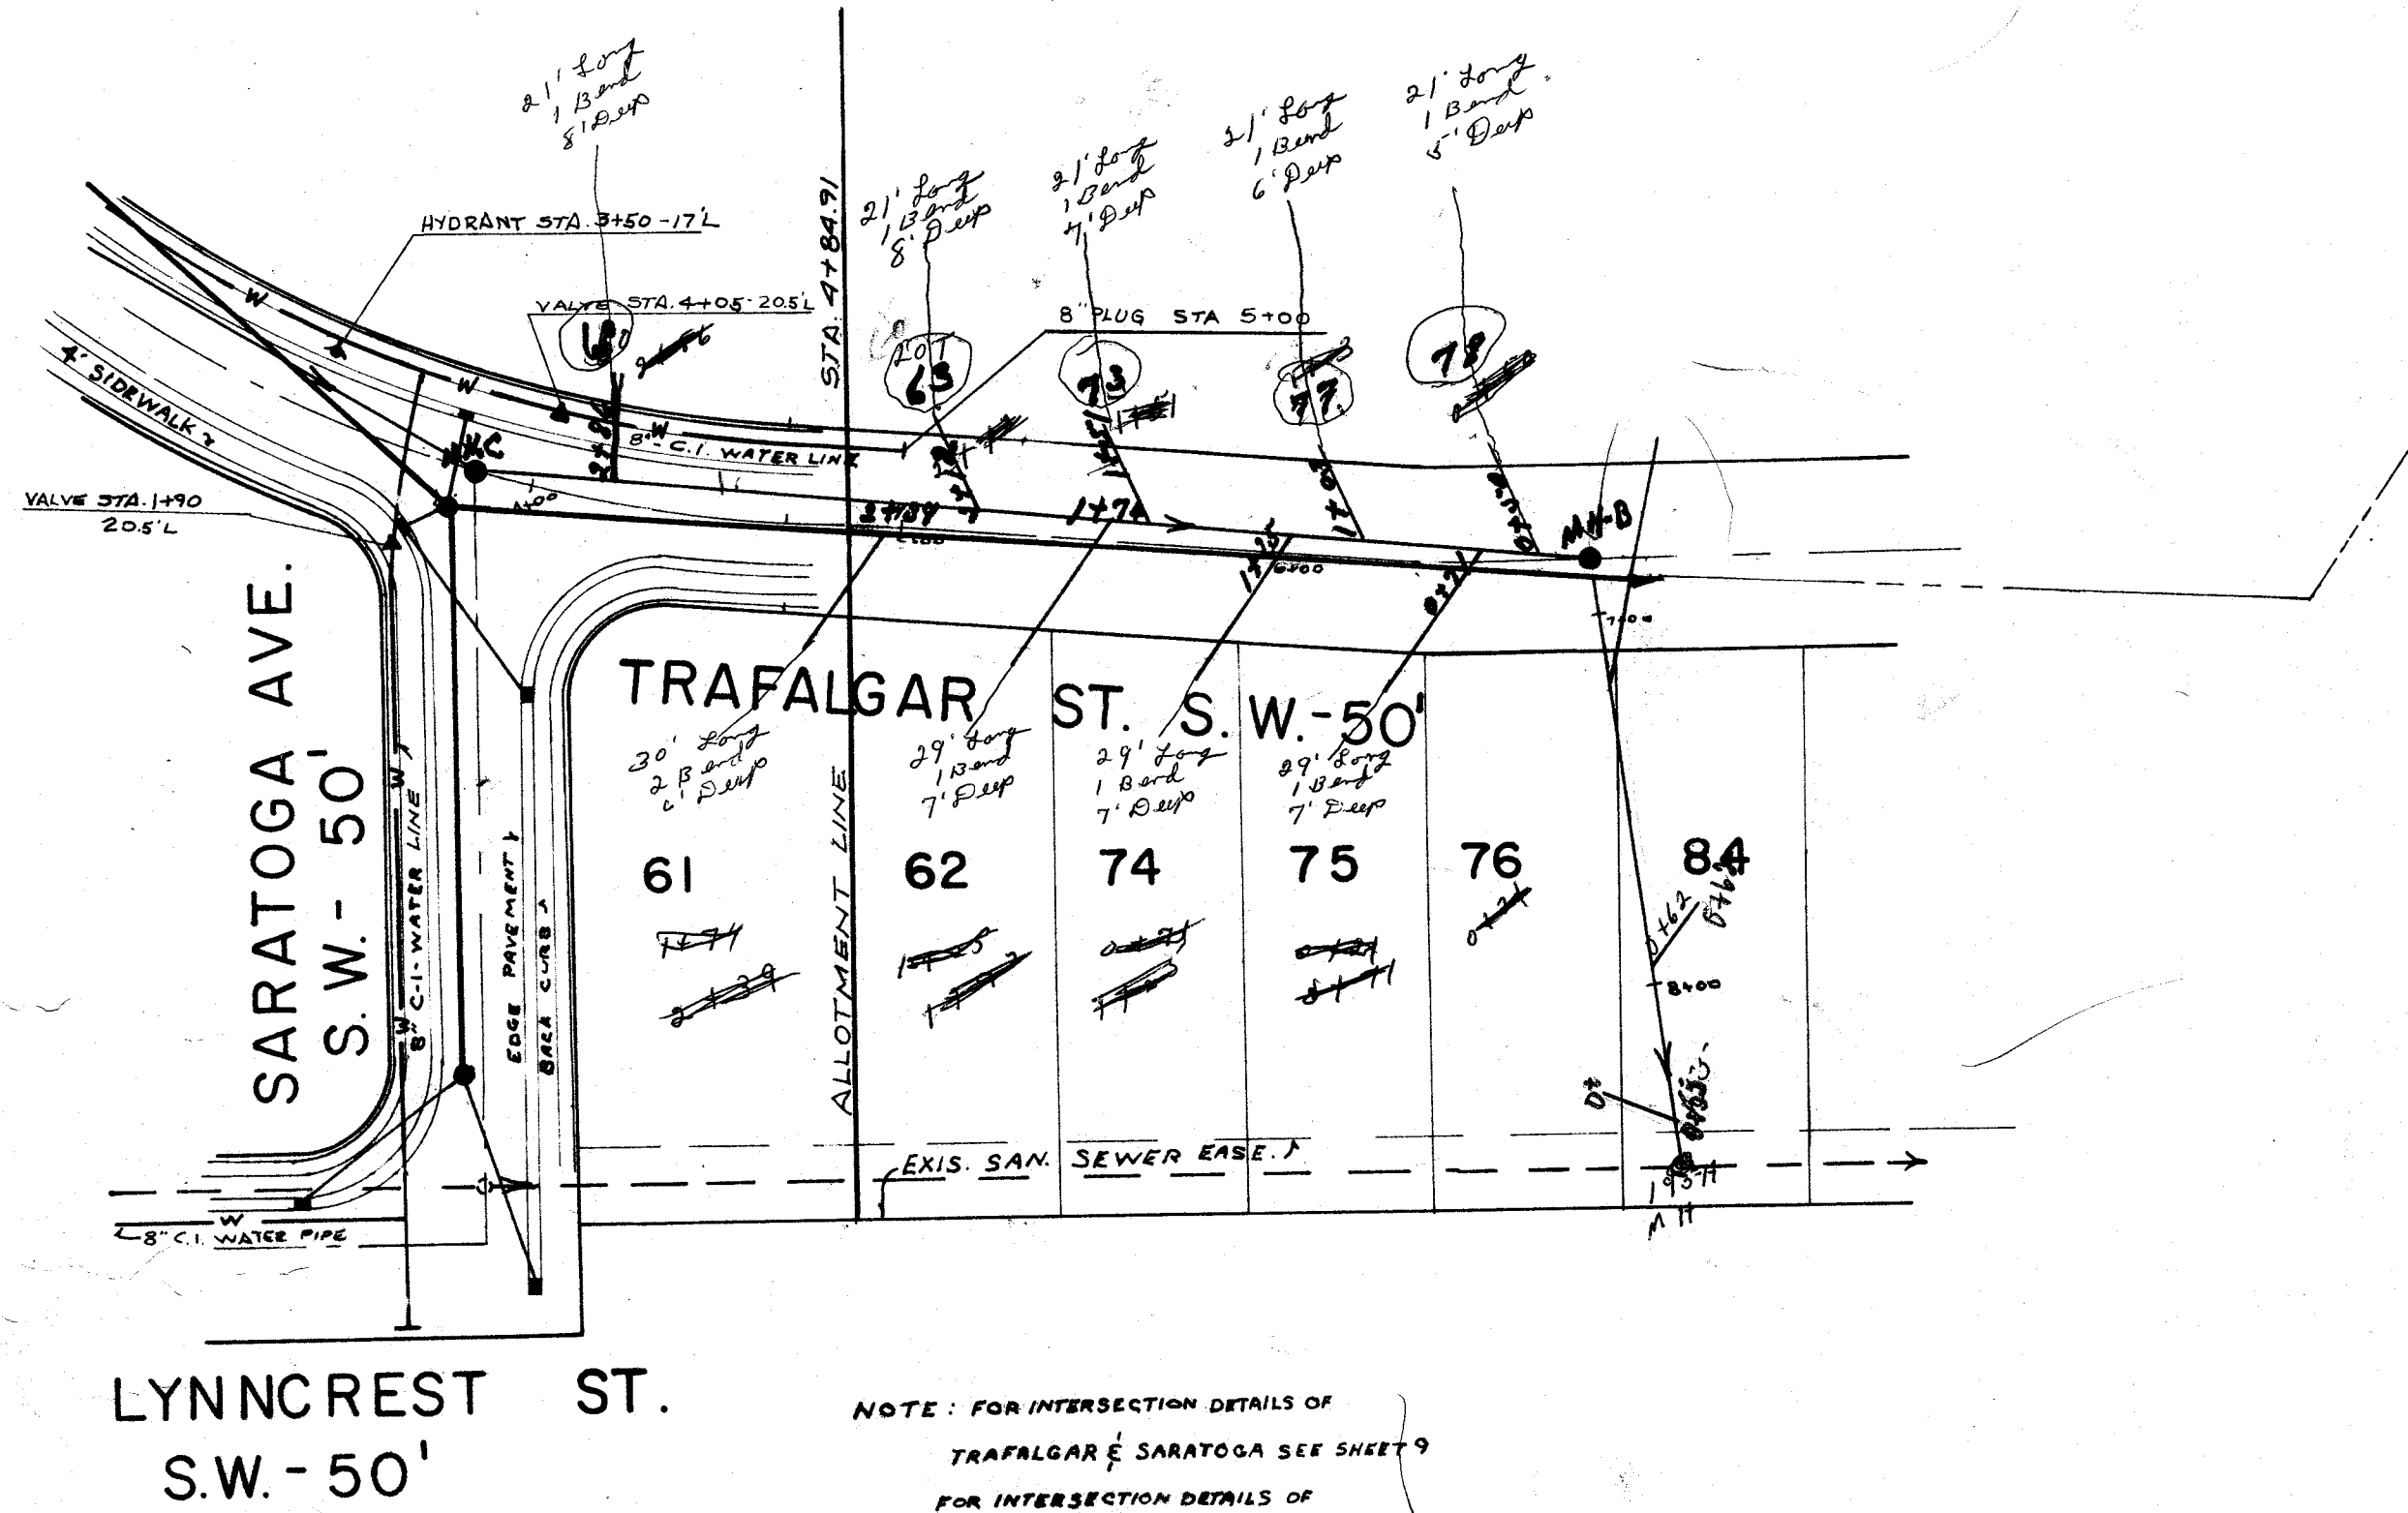

BENCH MARK:
2 PK NAILS FOUND 1' UP
N.E. SIDE RR # 21852 @ S.W.
CORNER LYNNCREST & SARATOGA
ELEV. 1110.83

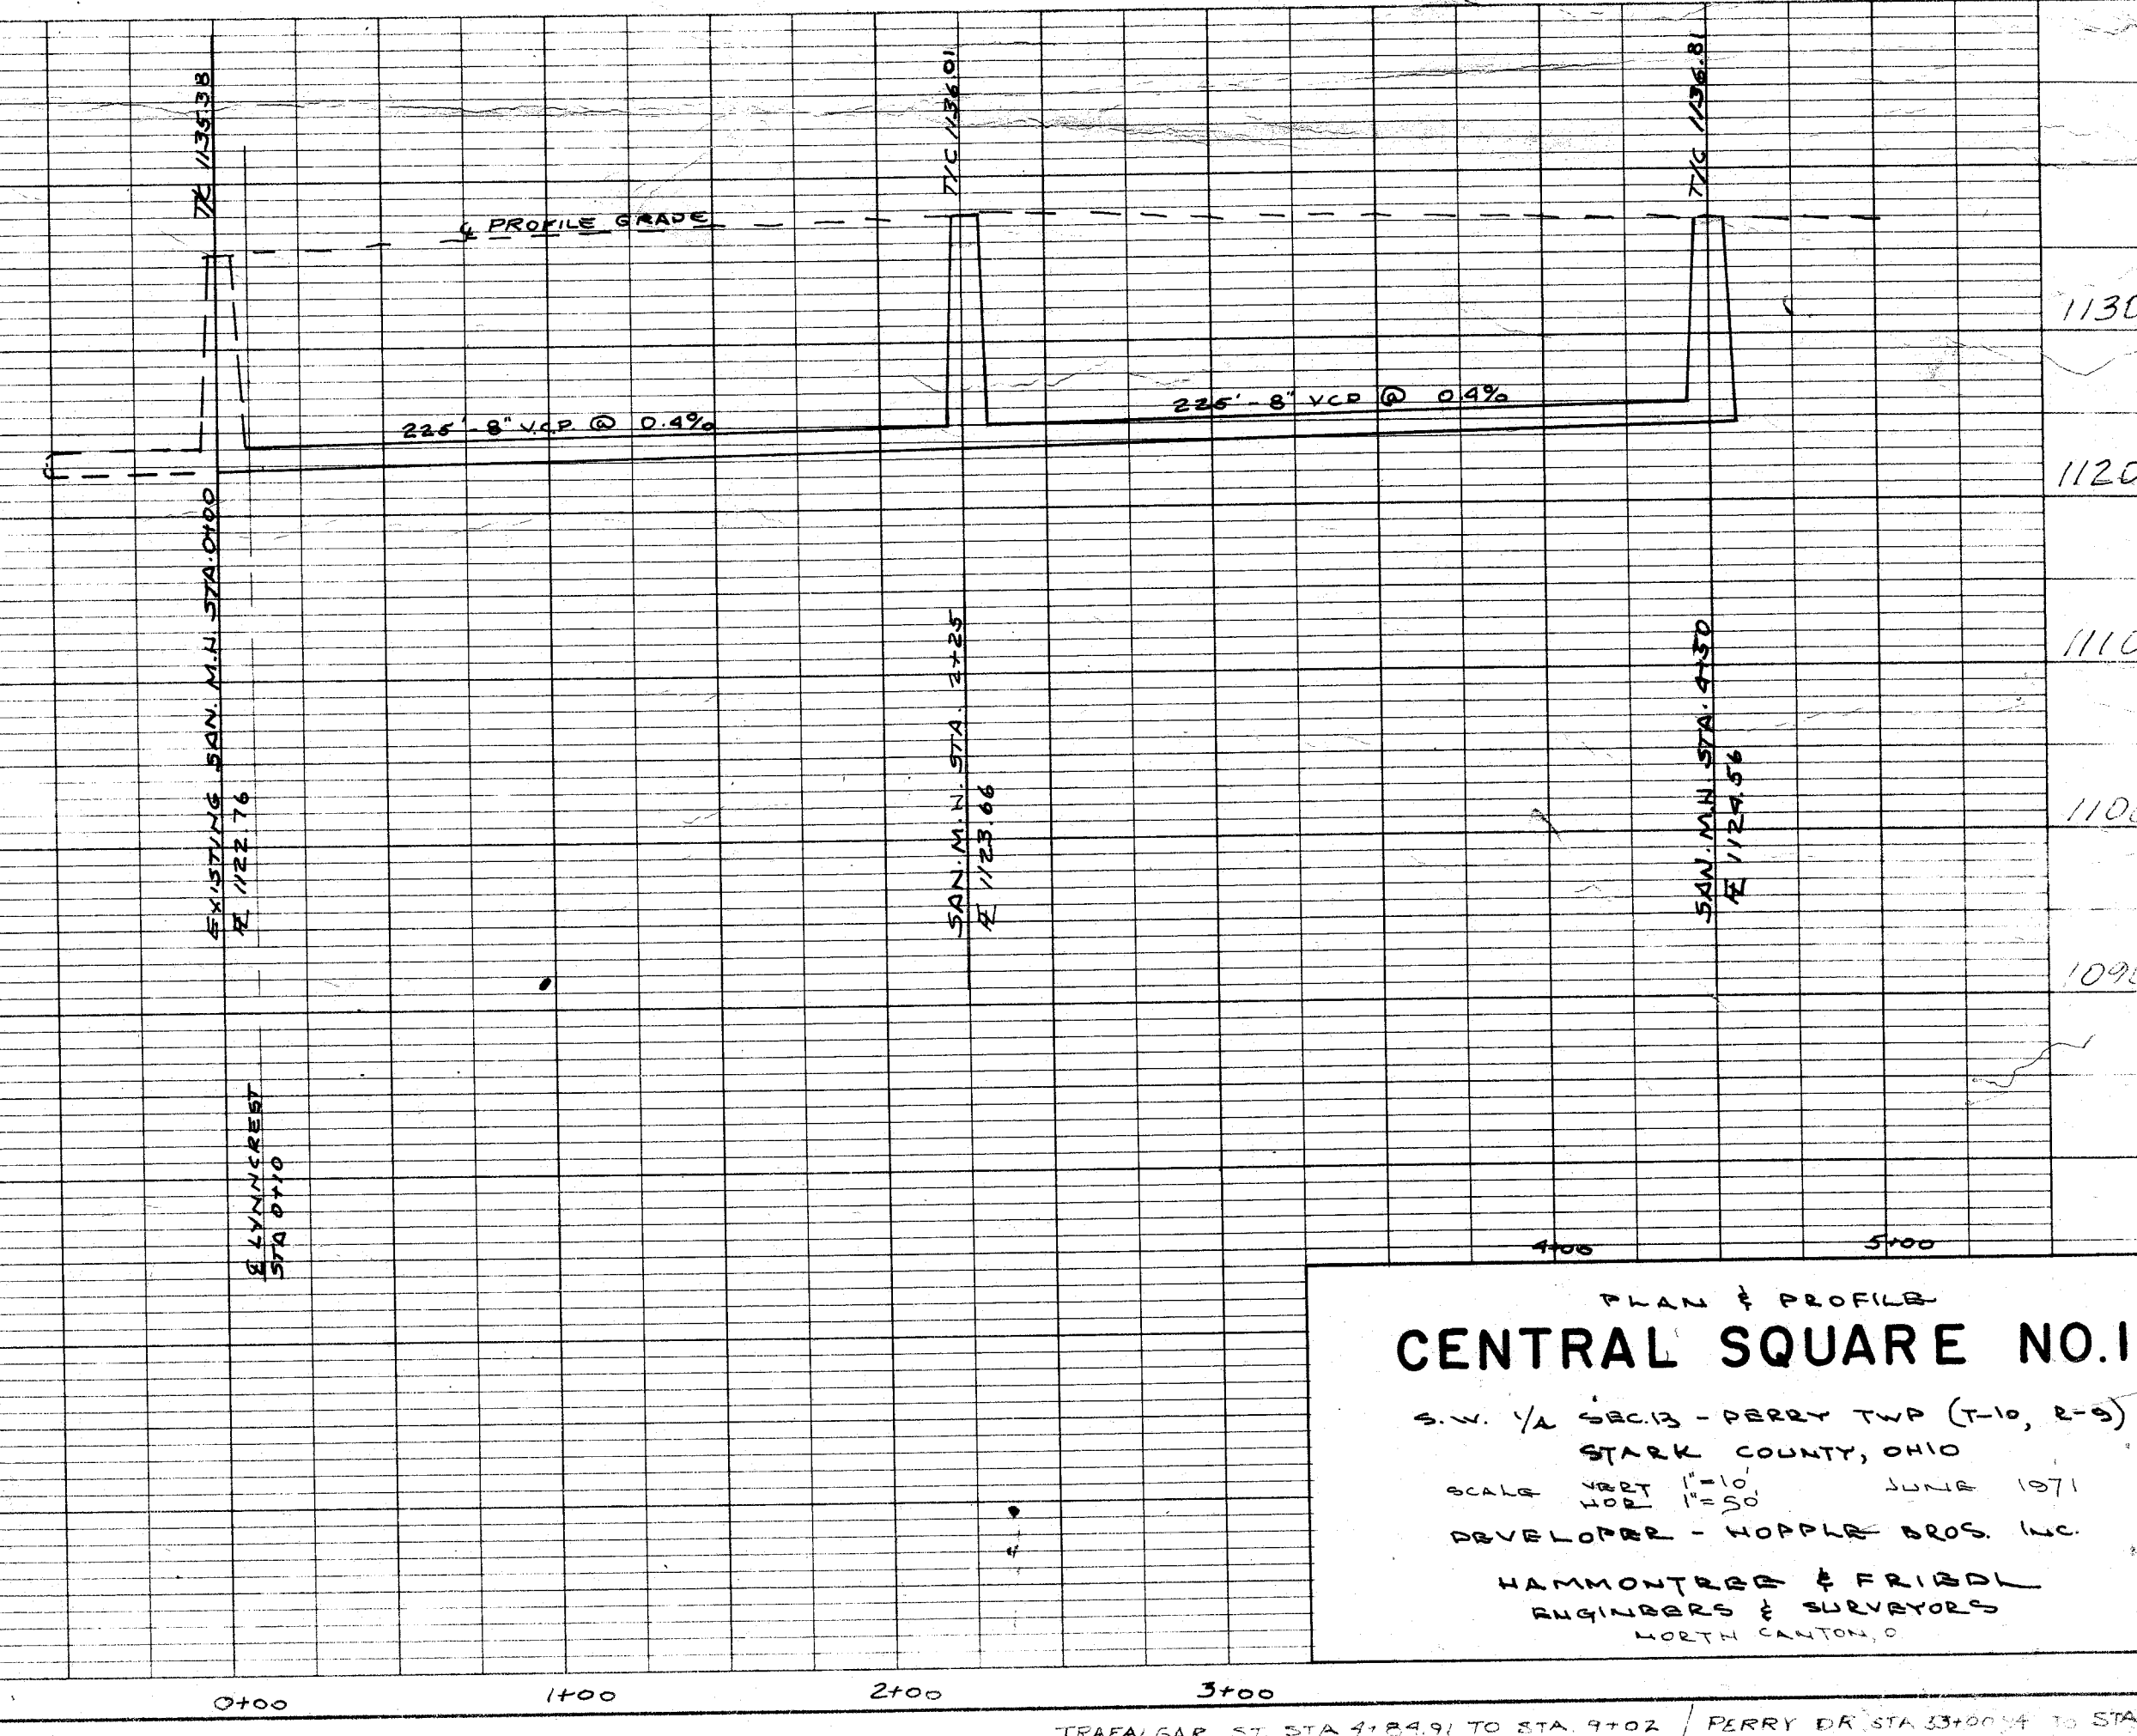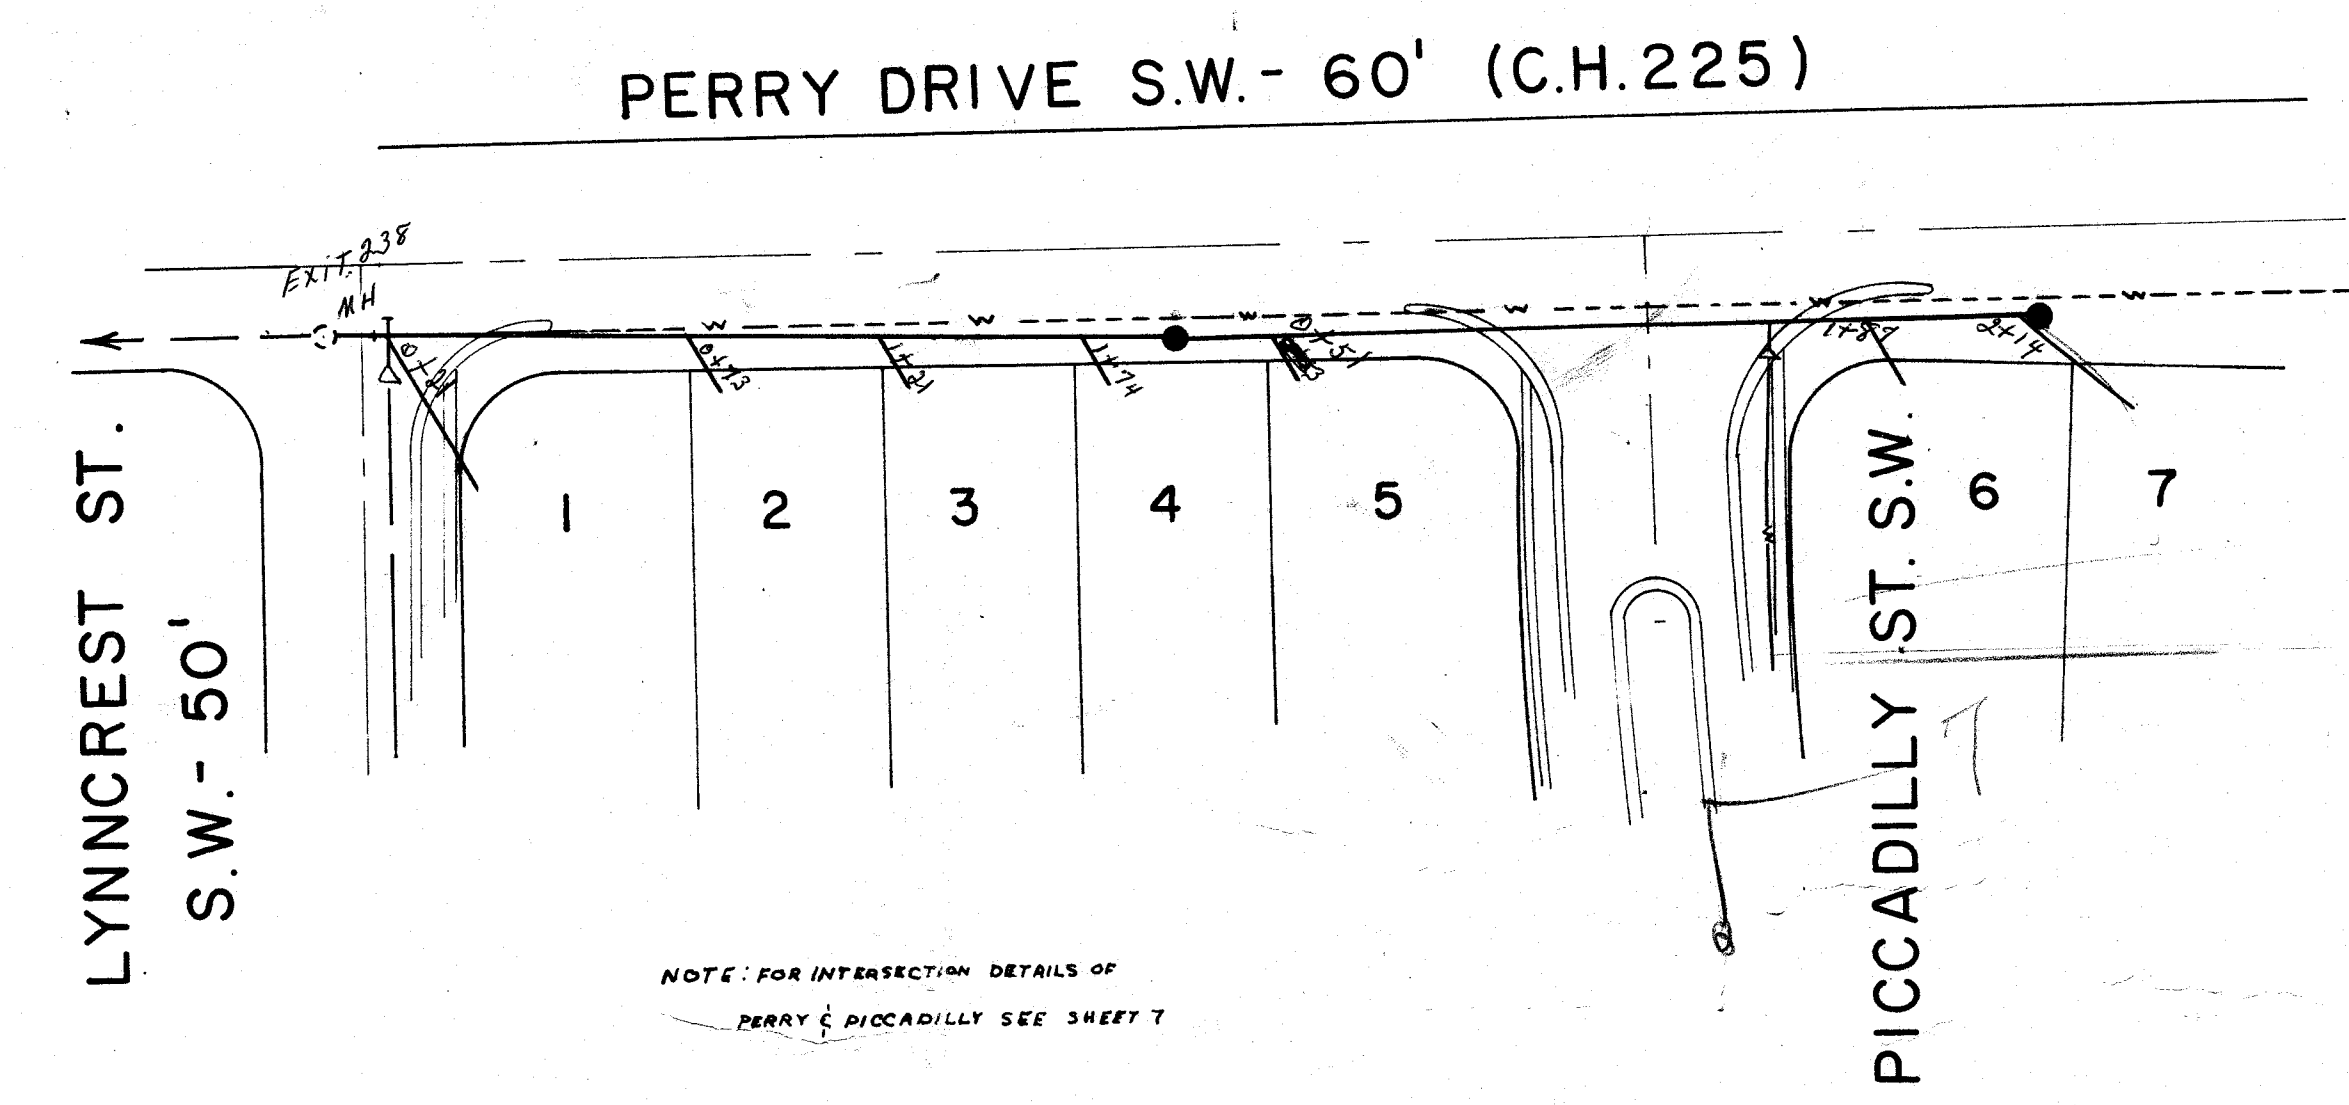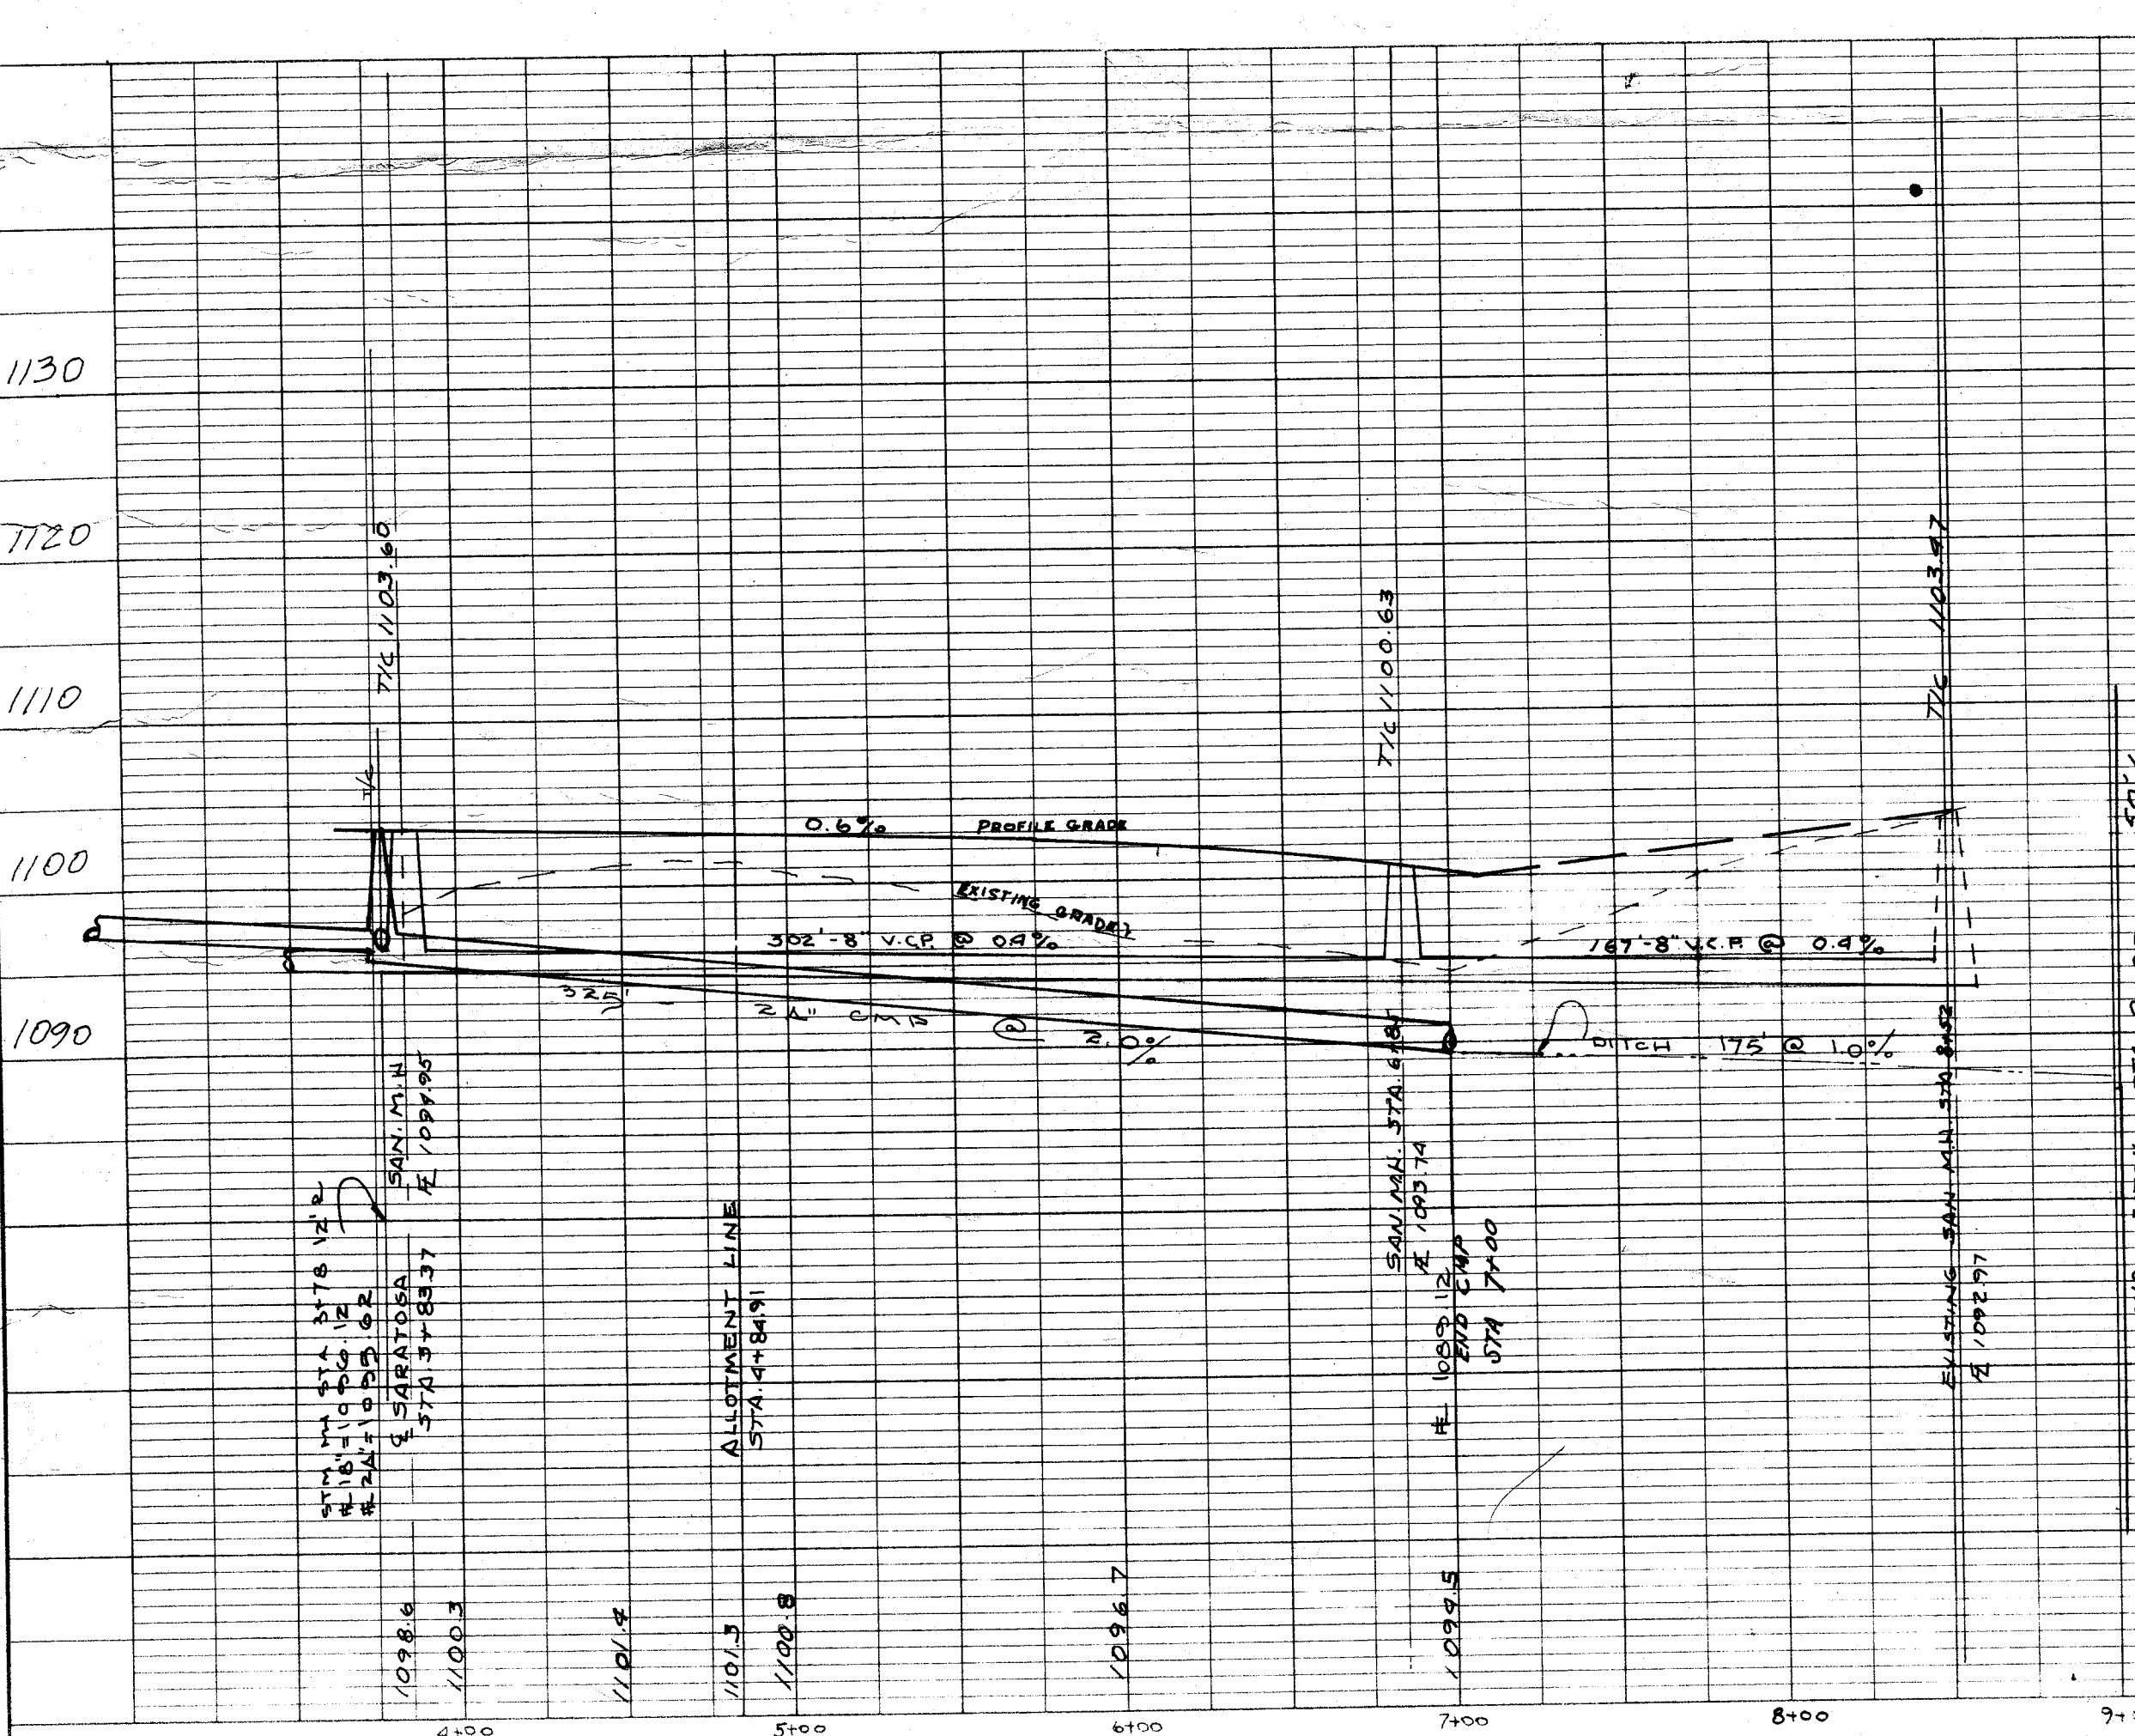

PLAN & PROFILE
CENTRAL SQUARE NO.1
S.W. 1/4 SEC. 15 - PERRY TWP (T.10, R.5)
STARK COUNTY, OHIO
SCALE: HORIZ. 1"=100' VERT. 1"=50'
DEVELOPER - HOPPLE BROS. INC.
HAMMOND & FRIDOL
ENGINEERS & SURVEYORS
NORTH CANTON, OHIO