

15TH ST.

PERRY DR. S.W. 60'
N.W. GR. SEC. 13 T10(PERRY)R9
STARK COUNTY, OHIO

N.E. GR. SEC. 14 T10(PERRY)R9
STARK COUNTY, OHIO

D. HAUENSTEIN

BEGIN PROJECT
EXISTING MANHOLE

NOTE
USE STARK COUNTY ENGINEERS SPECIFICATIONS
FOR OPEN CUTTING COUNTY ROAD (PERRY DR)
0+00 TO 3+10 OPEN CUT
3+10 TO 4+00 BORING AND CASING
4+00 TO 15+93 OPEN CUT

THE QUICKDRAFT CORP.
5.02 AC

PENN - CENTRAL
RAILROAD
WEST BOUND MAIN TRACKS
EAST BOUND MAIN TRACKS

NOTE
BELL TELEPHONE TWIN UNDERGROUND CONDUIT
CALL 456-0972 BEFORE DOING ANY DIGGING

500 BELL TEL. M.H. 14 RT. 140
TEL. PALE 11 RT. 147 A

POWER POLE 10-5 RT. 2+94
R.R. GATE SIGNAL 10-6 RT. 3+46
R.R. BLOCK SIGNAL 0-4 RT. 4+92

90' BORE & CASING
UNDER R/R TRACKS - MH #1
TO MH #2

C. GRUBE

FINAL MEASUREMENTS


SANITARY SEWER PLAN
FOR
SOUTHWAY WAREHOUSES INC.
PART OF NE 1/4 SEC. 14 PERRY TWP. - STARK COUNTY, OHIO
L. W. J. COOPER & ASSOCIATES
REG. ENGR. & SURVEYORS
201 LINCOLN AVE. N.W. - CANTON, OHIO 44705
PHONE (216) 492-3303
SEPT. 15, 1969
REVISED 11-28-69
1-10-70

SANITARY SEWER PLAN APPROVED BY THE STARK
COUNTY SANITARY ENGINEER THIS 22ND DAY
OF SEPTEMBER 1969

NOTE:
THIS DRAWING IS SUBJECT TO THE GRANTING OF
RIGHT-OF-WAY BY THE PENN. CENTRAL RAILROAD AND
OTHER INTERESTED PARTIES.


COUNTY BLACKTOPPED
OVER MANHOLES




B.M.
S.W. ANCHOR BOLT, BLACK SIGNAL
STATION 8+4 RT. 4+52
ELEV. = 1075.53

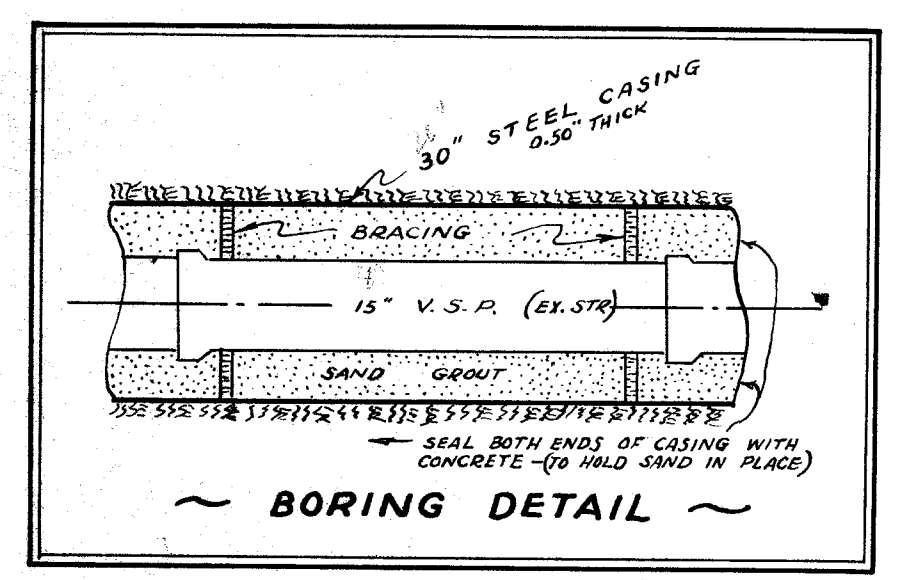

FINAL	DATE
SURVEYED	BY
TEMPLATE	
NOTE BOOK	
AREAS CHECKED	
NO.	

ORIGINAL	DATE
SURVEYED	BY
TEMPLATE	
NOTE BOOK	
AREAS CHECKED	
NO.	

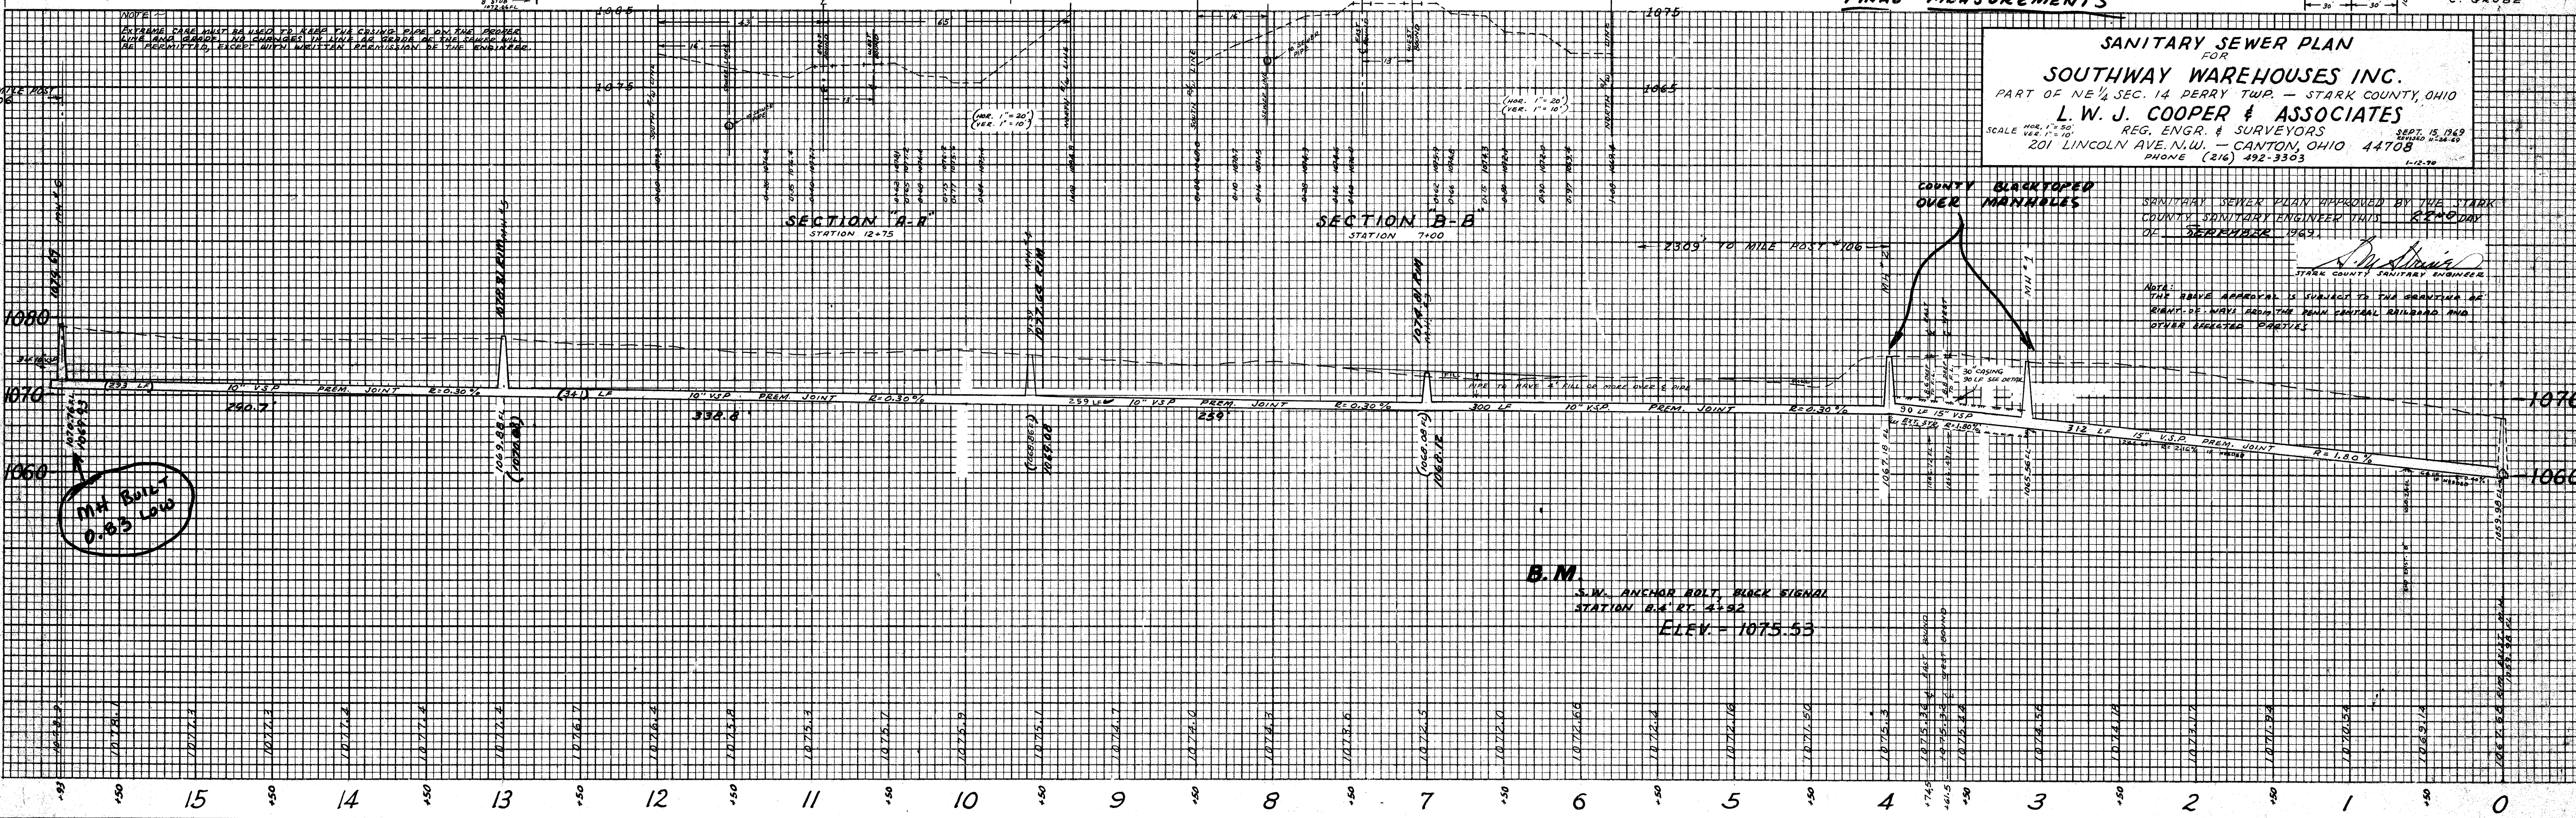

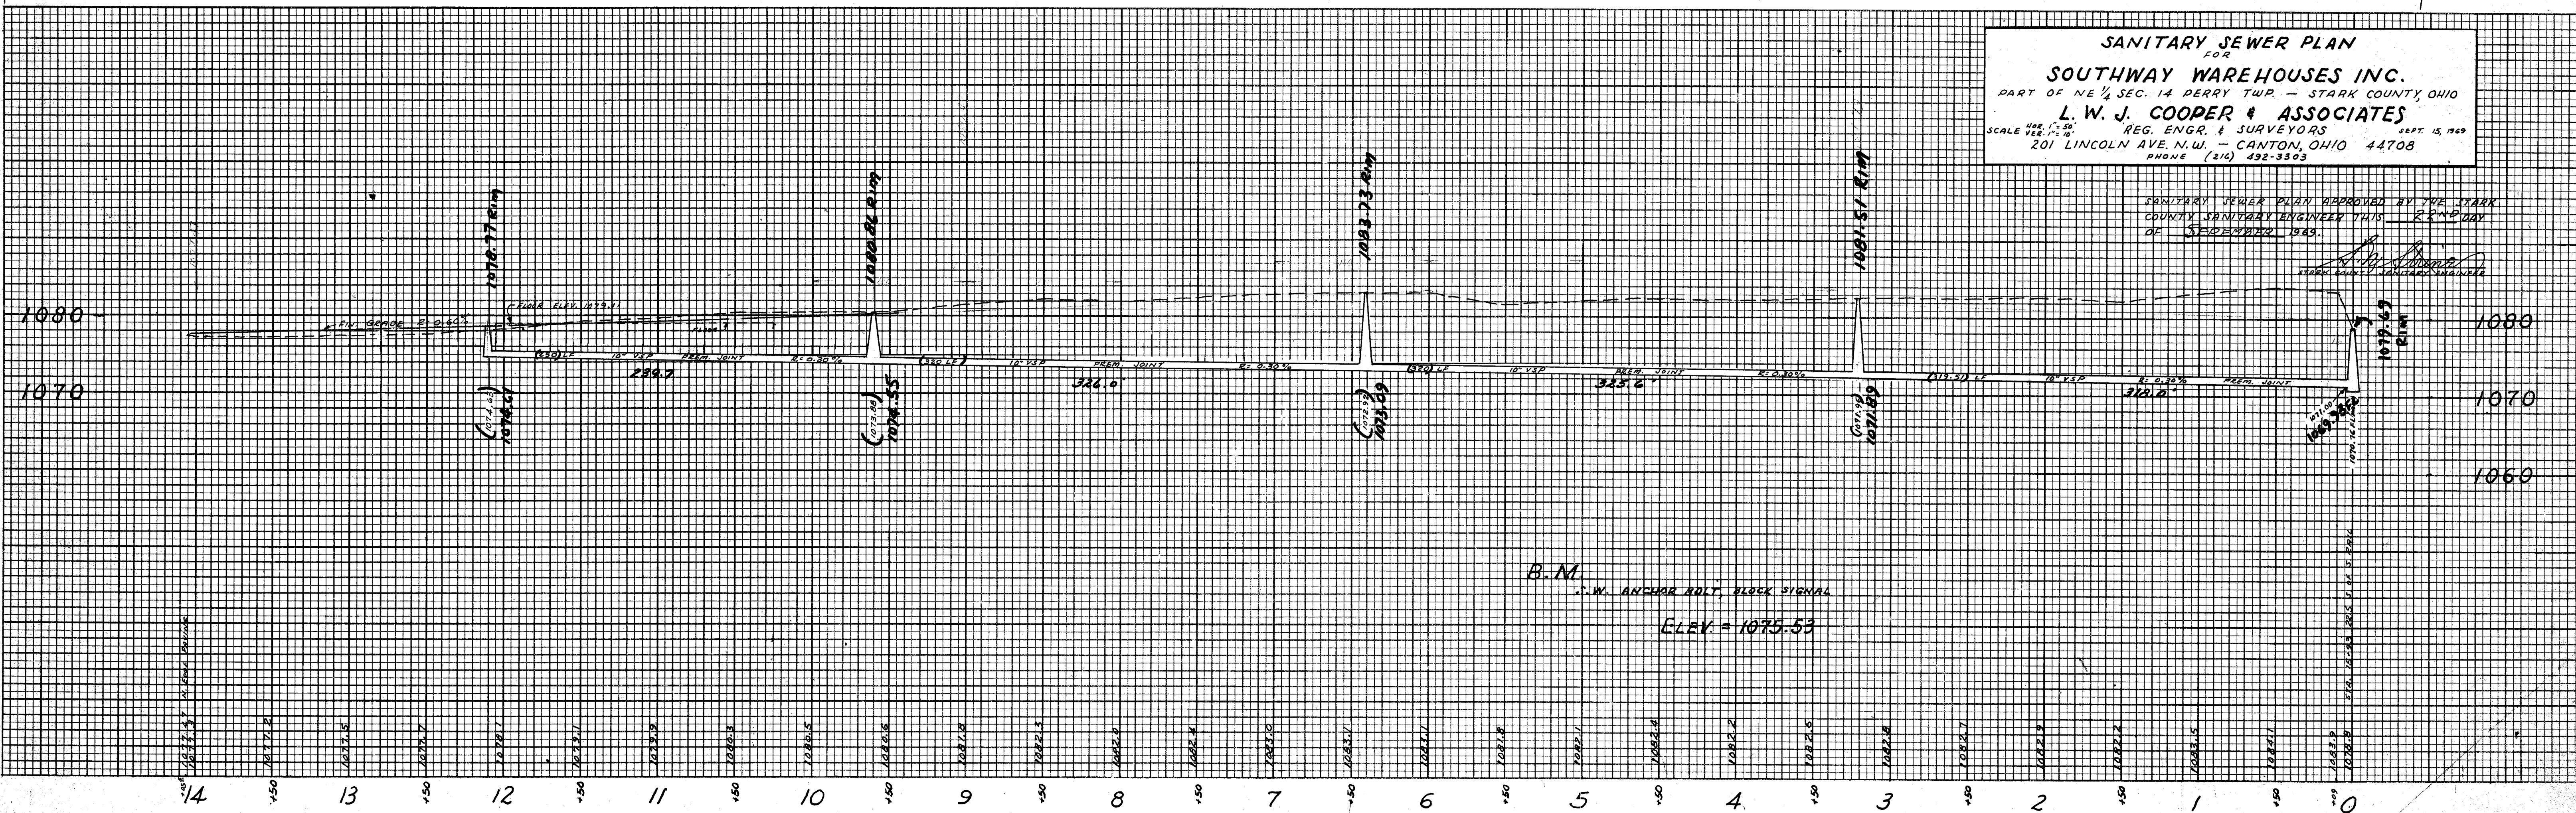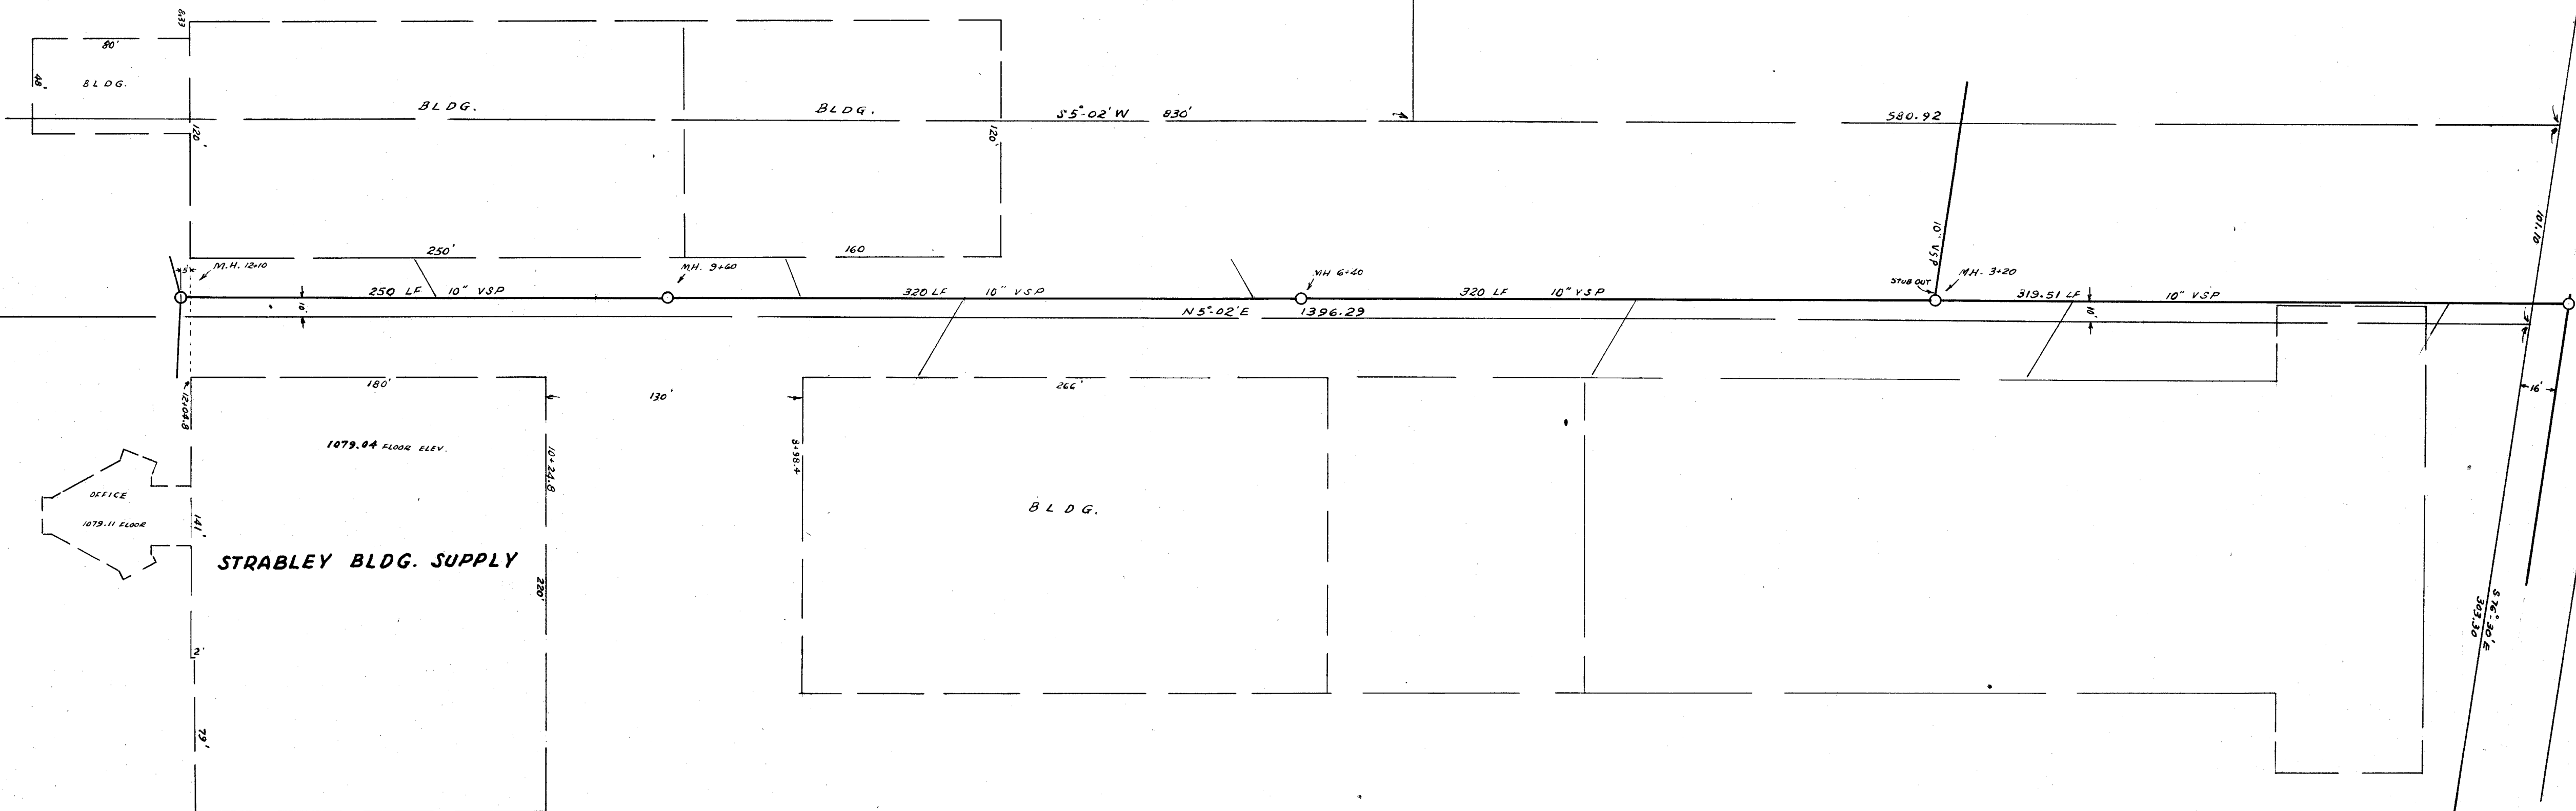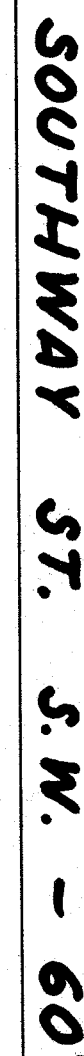

SANITARY SEWER PLAN
 FOR
 SOUTHWAY WAREHOUSES INC.
 PART OF NE 1/4 SEC. 14 PERRY TWP. - STARK COUNTY, OHIO
 L. W. J. COOPER & ASSOCIATES
 REG. ENGR. & SURVEYORS
 201 LINCOLN AVE. N.W. - CANTON, OHIO 44708
 PHONE (216) 492-3303
 SEPT 15, 1969
 SCALE 1" = 50'
 1/4" = 10'

SANITARY SEWER PLAN APPROVED BY THE STARK
COUNTY SANITARY ENGINEER THIS 22ND DAY
OF SEPTEMBER 1969.


STARK COUNTY SANITARY ENGINEER

B.M.
J.W. ANCHOR BOLT, BLOCK SIGNAL
ELEV. = 1075.53

PLAN	NO.	DATE
SURVEYED		
PLOTTED		
ALIGNED		
CHECKED		
BY		
DATE		

PROFILE	NO.	DATE
SURVEYED		
PLOTTED		
GRADES		
CHECKED		
BY		
DATE		

PENN CENTRAL RAILROAD

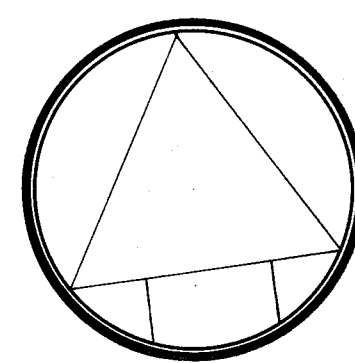

PARCEL #4
3.984 Ac.

SOUTHWAY WAREHOUSES, INC.

SANITARY SEWER PLAN

SOUTHWAY WAREHOUSES INC.

PART OF NEW SEC. 14 PERRY TWP. - STARK COUNTY, OHIO
L. W. J. COOPER & ASSOCIATES
REG. ENGR. & SURVEYORS
201 LINCOLN AVE. N.W. CANTON, OHIO 44708
PHONE (216) 492-3303

