


PROUDLEY VILLAGE ALLOTMENT

LOCATED IN
S.E. QTR. SEC. 10, TWP. 10 (PERRY), R. 9,
STARK COUNTY, OHIO

SCALE 1" = 50'

JUNE 1968

HAMMONTREE & FRIEDL
SURVEYORS
NORTH CANTON, OHIO

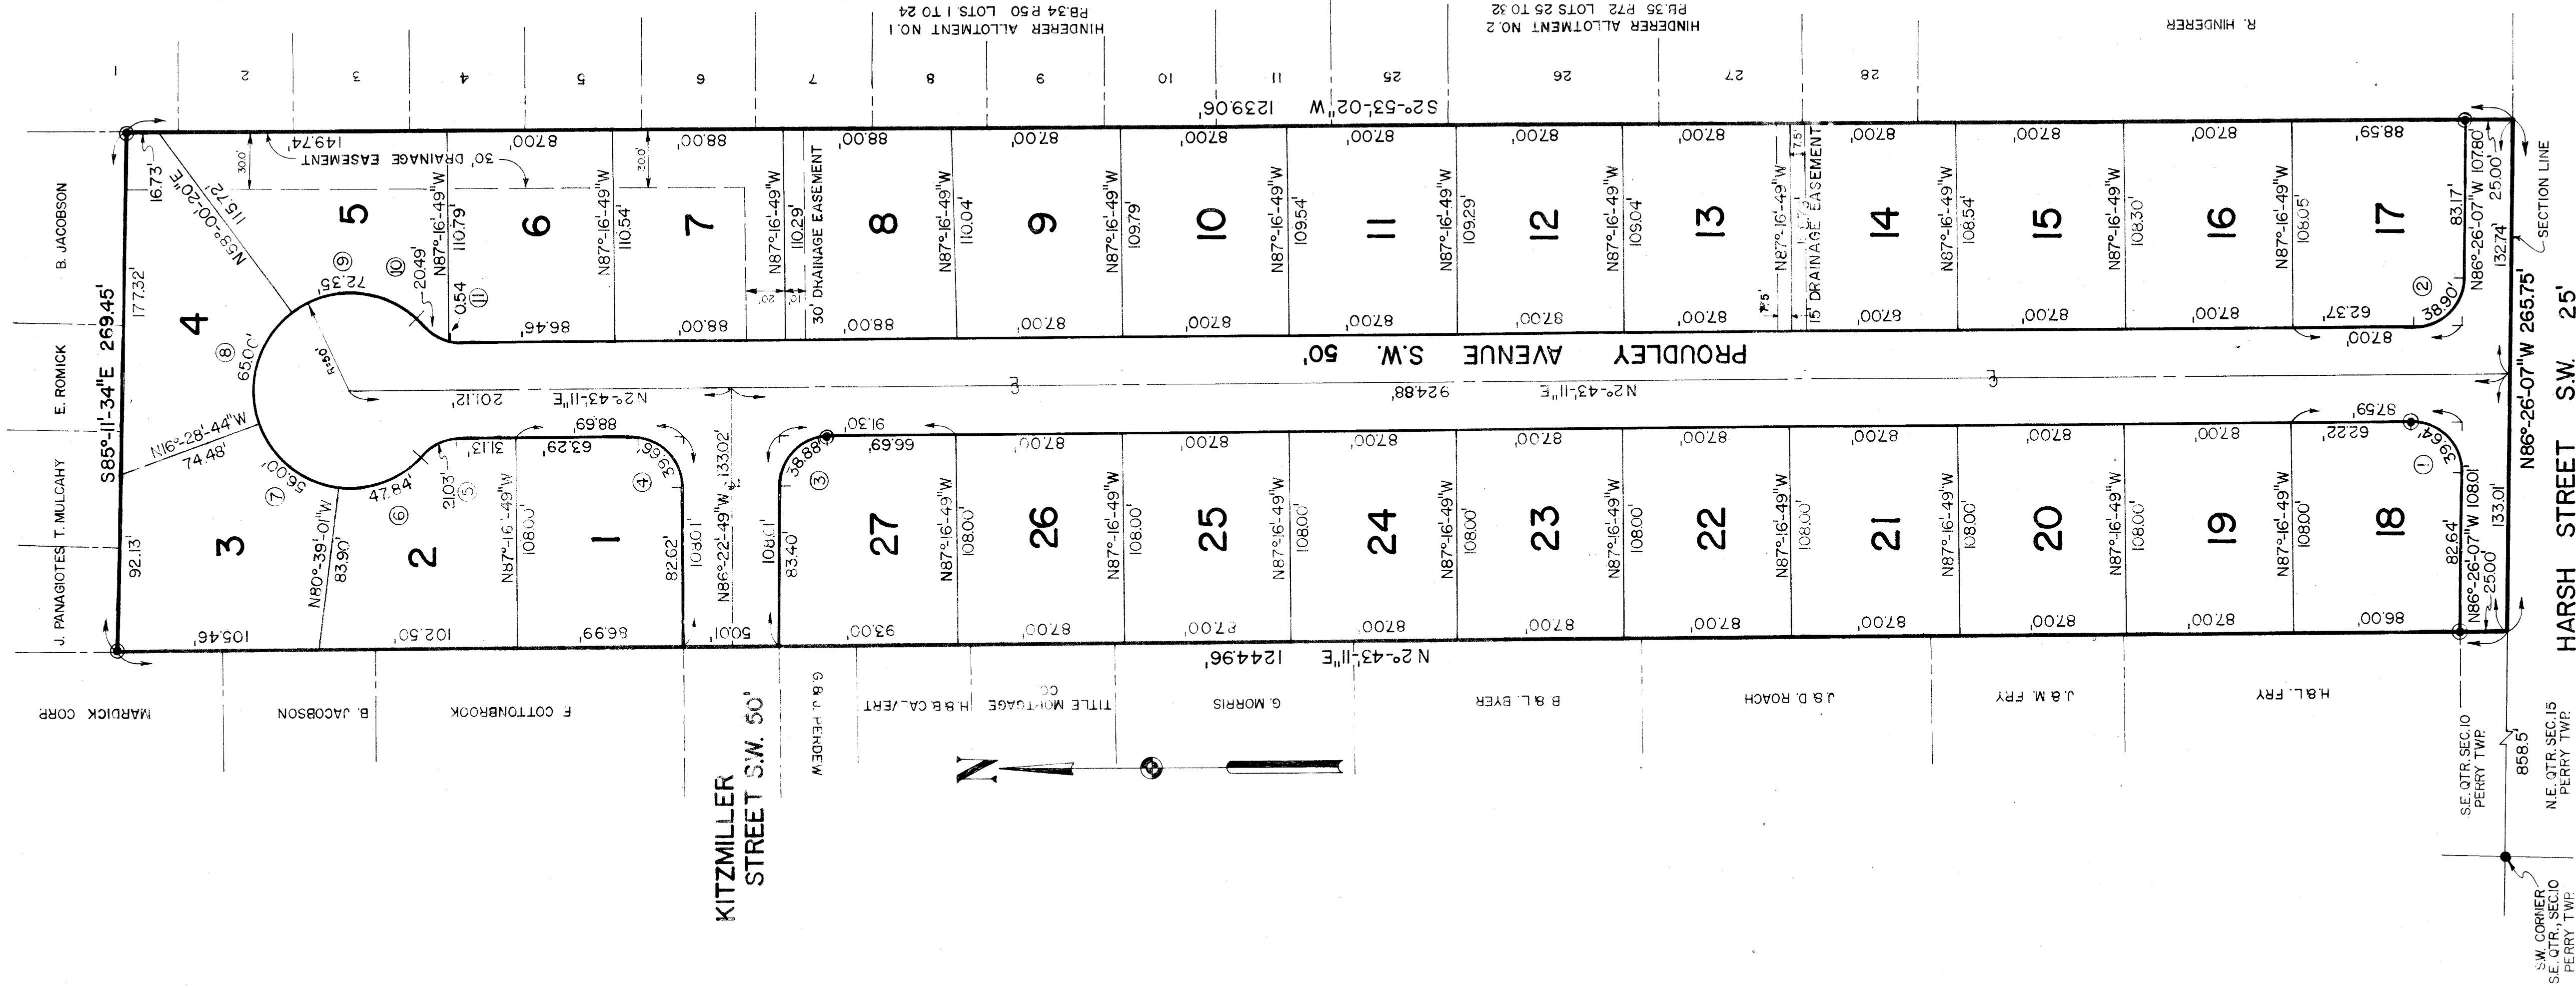

WE HEREBY CERTIFY THAT THIS PLAT OF "PROUDLEY VILLAGE ALLOTMENT" LOCATED IN THE SE. QUARTER, SECTION 10, TOWNSHIP 10 (PERRY), RANGE 9, IS TRUE AND CORRECT AS SURVEYED BY US IN AUGUST, 1968.

Edmund G. Friedl
REG. SURVEYOR
NO. 28569

Robert Hamontree
REG. ENGINEER & SURVEYOR
NO. 5004

KNOW ALL MEN BY THESE PRESENTS THAT WE, THE UNDERSIGNED OWNERS OF THE LAND SHOWN ON THIS PLAT, DO HEREBY ACKNOWLEDGE THE MAKING OF THE SAME TO BE THEIR FREE ACT AND DEED AND DO HEREBY DEDICATE THE STREETS SHOWN ON THIS PLAT TO PUBLIC USE FOREVER.

WITNESSES:
Robert Hamontree
Edmund G. Friedl

OWNER:
Edmund G. Friedl

ADDRESS:
Edmund G. Friedl

STATE OF OHIO
COUNTY OF STARK

BEFORE ME, A NOTARY PUBLIC IN AND FOR SAID COUNTY, APPEARED THE ABOVE SIGNED OWNERS OF THE LAND SHOWN ON THIS PLAT WHO ACKNOWLEDGED THAT THEY DID SIGN THE FOREGOING INSTRUMENT AND THAT IT WAS THEIR FREE ACT AND DEED ACCORDING TO LAW.

MY COMMISSION EXPIRES *5-14-70*
NOTARY PUBLIC

I CERTIFY, BASED ON DOCUMENTS SUBMITTED TO ME, THAT TO MY KNOWLEDGE NO ENCUMBRANCES EXIST ON ANY OF THE LANDS HEREIN OFFERED FOR DEDICATION AS PUBLIC STREETS, AS OF THIS DAY OF _____, 196__.

STARK COUNTY PROSECUTOR

PLAT APPROVED THIS DAY OF _____, 196__.

STARK COUNTY ENGINEER

APPROVED AND ACCEPTED BY THE STARK COUNTY BOARD OF HEALTH THIS DAY OF _____, 196__.

STARK COUNTY HEALTH DIRECTOR

APPROVED AND ACCEPTED THIS DAY OF _____, 196__.

STARK COUNTY COMMISSIONERS

ENTERED FOR TRANSFER THIS DAY OF _____, 196__.

STARK COUNTY AUDITOR

RECEIVED FOR RECORD THIS DAY OF _____, 196__.

RECORDED IN PLAT BOOK _____ PAGES _____.

STARK COUNTY RECORDER

STREETS HAVING 50 FOOT RIGHT-OF-WAY ARE SUITABLE FOR SINGLE AND TWO-FAMILY DWELLINGS ONLY.

ACREAGE	
LOTS	5.348 ACRES
STREETS	1.679 ACRES
TOTAL	7.627 ACRES


NOTE: IRON PINS SET AT ALL LOT CORNERS AND CURVE POINTS.
⊙ INDICATES STANDARD COUNTY MONUMENT

CURVE DATA	
CURVE NO. 1	CURVE NO. 2
Δ=90° 50' 42"	Δ=89° 09' 18"
R=25.00	R=25.00
A=39.64	A=38.90
T=25.37	T=24.63

J. SCHREIBS

PROFILE	SURVEYED _____	BY _____	DATE _____
NOTE BOOK	PLOTTED _____		
NO. _____	GRADES CHECKED _____		
	B. M.'S NOTED _____		
	STRUCTURE NOTATIONS CH. KD. _____		

<u>ESTIMATED QUANTITIES</u>			
<u>ITEM</u>	<u>QUAN.</u>	<u>UNIT</u>	<u>DESCRIPTION</u>
			<u>SANITARY SEWER</u>
604	30	V.F.	(6) MANHOLES - COMPLETE W/ CASTING & STOPS
603	113.1	L.F.	8" V.C.P. W/ PREMIUM JOINTS
603	820	L.F.	6" V.C.P. W/ PREMIUM JOINTS - HOUSE LATERAL
603	20	EAON	6" 90° B.W. W/ INCL. STOPPERS
	18	L.F.	5" 90° B.W. PIPE
			<u>DRAINAGE</u>
604	7	V.F.	(1) SPECIAL MANHOLE - COMPLETE W/ CASTING & STOPS
603	62	L.F.	18" REINFORCED CONCRETE PIPE
603	20	L.F.	15" REINFORCED CONCRETE PIPE
603	40	L.F.	42" REINFORCED CONCRETE PIPE
681	400	S.Y.	1/4" TH. PLATING
601	35	S.Y.	QUERED CHANNEL PROTECTION
			<u>ROAD PAVING</u>
203	2300	C.Y.	EROSION
203	3000	C.Y.	EMBANKMENT
203	4300	C.Y.	SUBGRADE PREPARATION
304	75	C.Y.	GRAVEL BASE
402 & 403	4800	S.Y.	STURMIUM SURFACE TREATMENT - DUALS C&T
	6	EACH	COUNTY STANDARD MONUMENTS

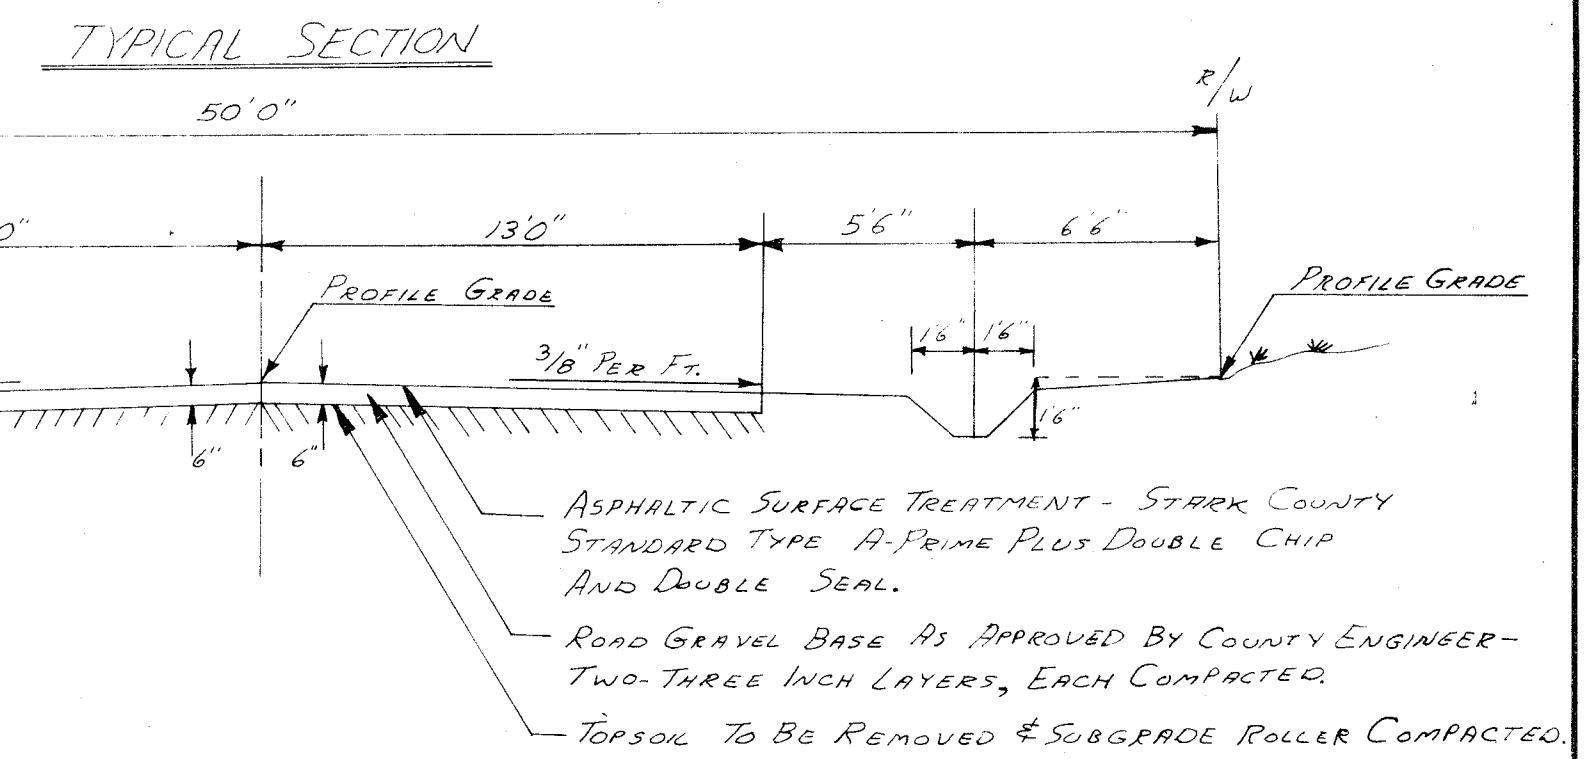

B.M.: TOP. FIRE HYDRANT @ N.W. CORNER LOT "24" - HINDERER PLANTMENT.
ELEV. = 1096.88

SANITARY SEWER PLANS APPROVED

A. M. Smith 12/2/68
STARK COUNTY SANITARY ENGINEER DATE

