
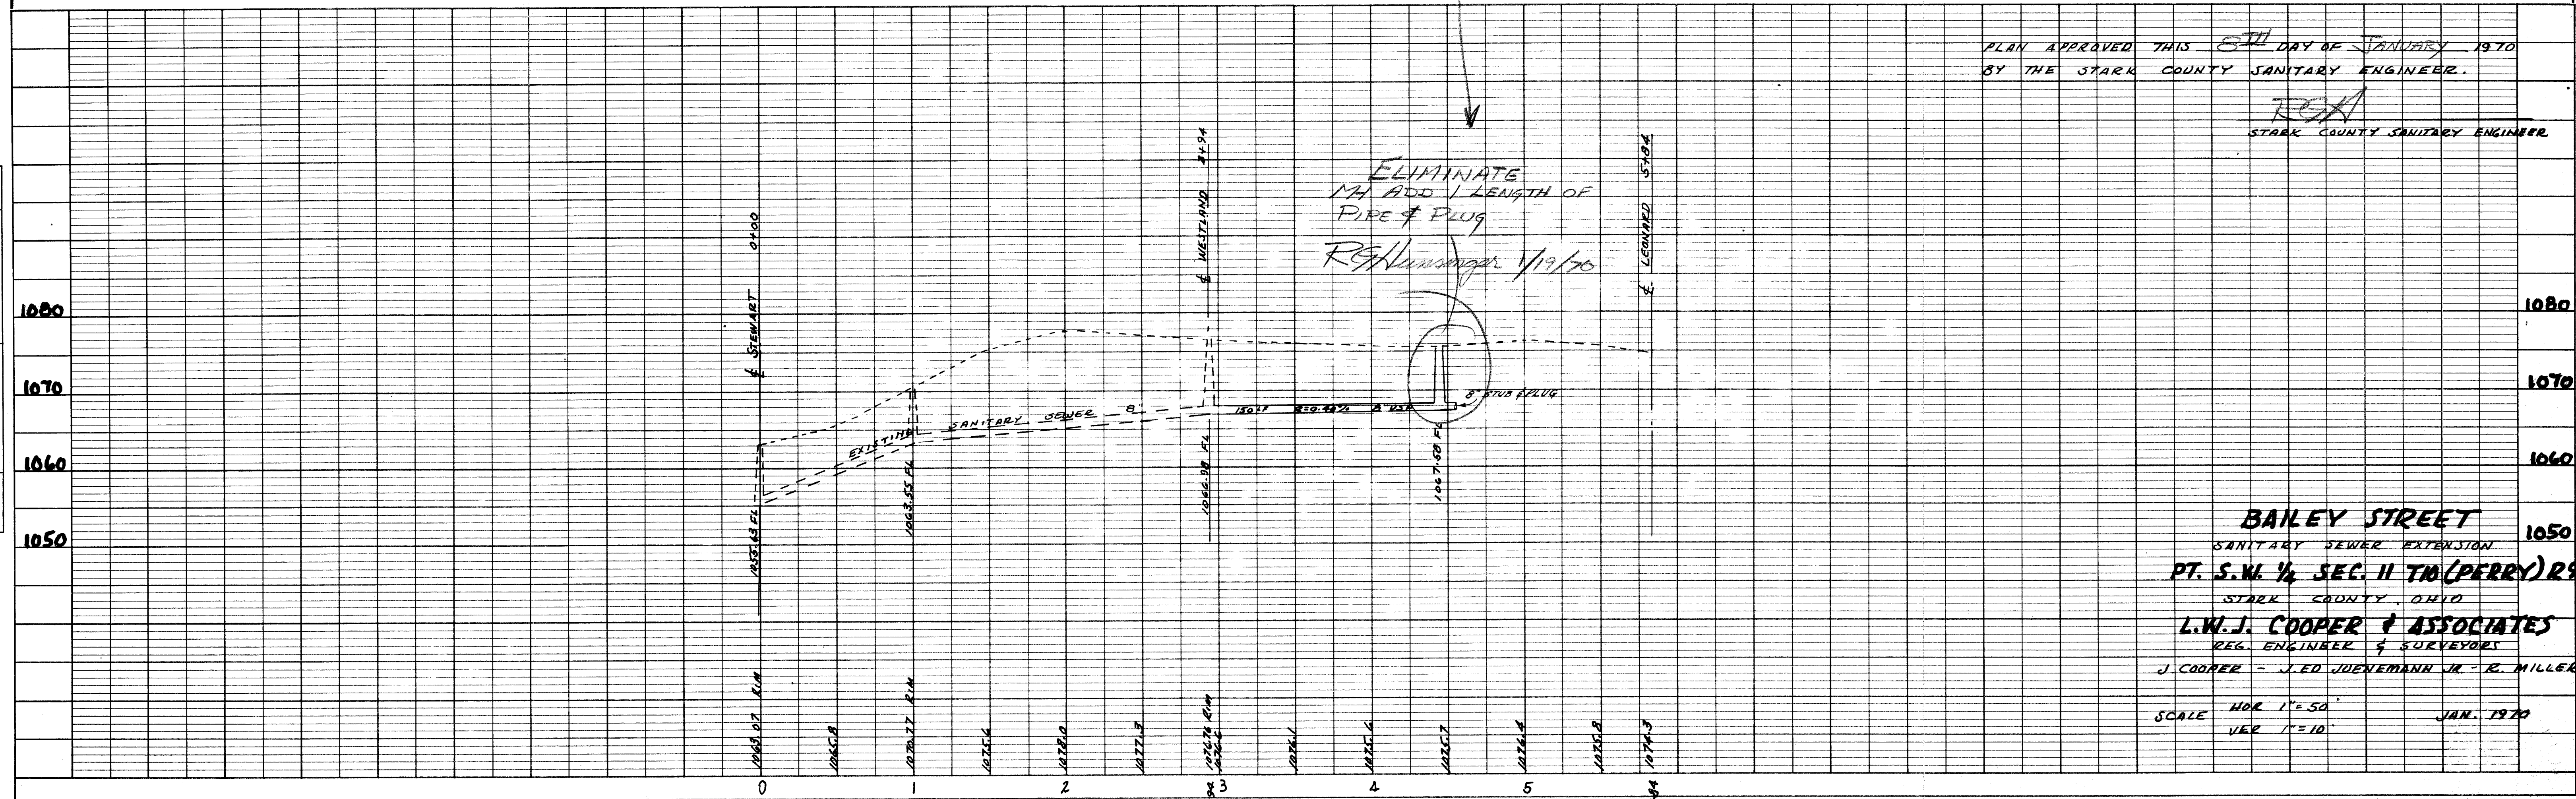


PLAN	SURVEYED	BY	DATE
	PLANNED		
NOTE BOOK	PLANNED		
	RT. OF WAY CHECKED		

PROFILE	SURVEYED	BY	DATE
	PLANNED		
NOTE BOOK	PLANNED		
	STRUCTURE NOTATIONS CHKD.		

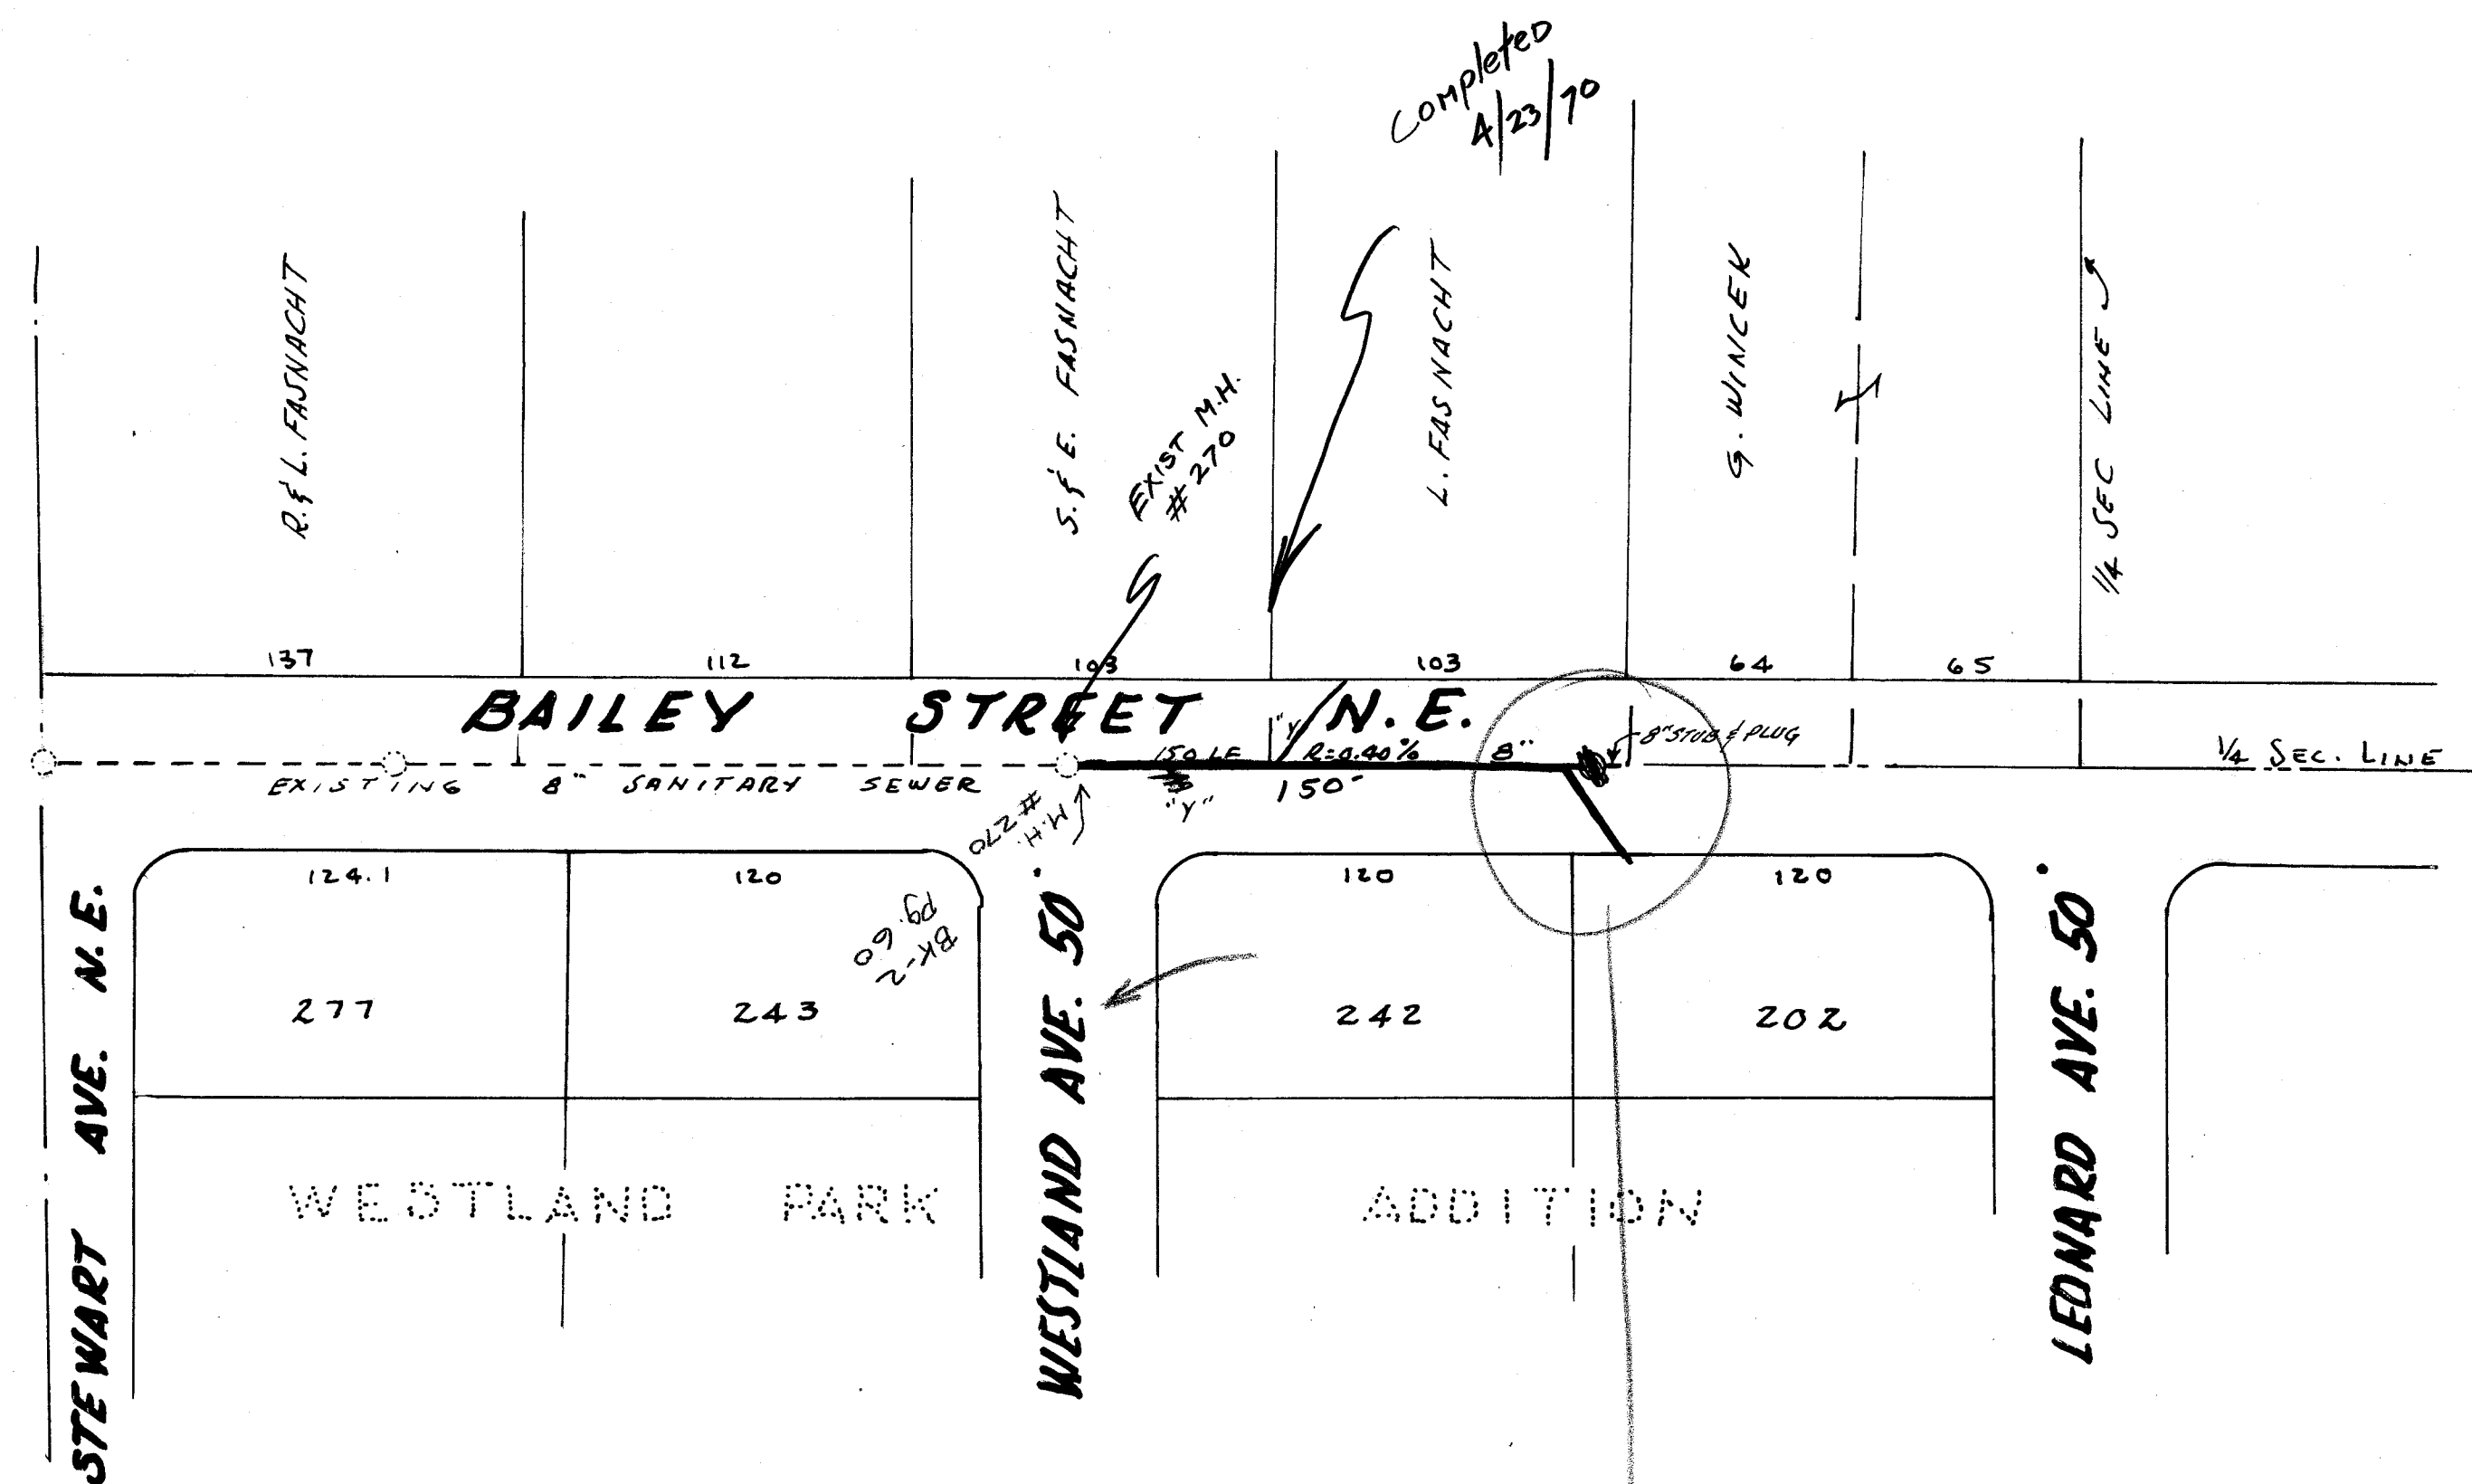

PLAN APPROVED THIS 8TH DAY OF JANUARY 1970
BY THE STARK COUNTY SANITARY ENGINEER.
R. H. Hunsinger
STARK COUNTY SANITARY ENGINEER

BAILEY STREET
SANITARY SEWER EXTENSION
PT. S.W. 1/4 SEC. 11 TO (PERRY) 29
STARK COUNTY, OHIO
L.W.J. COOPER & ASSOCIATES
REG. ENGINEER & SURVEYORS
J. COOPER - J. ED. JUENEMANN JR. - R. MILLER
SCALE: HOR. 1" = 50'
VER. 1" = 10'
JAN. 1970