
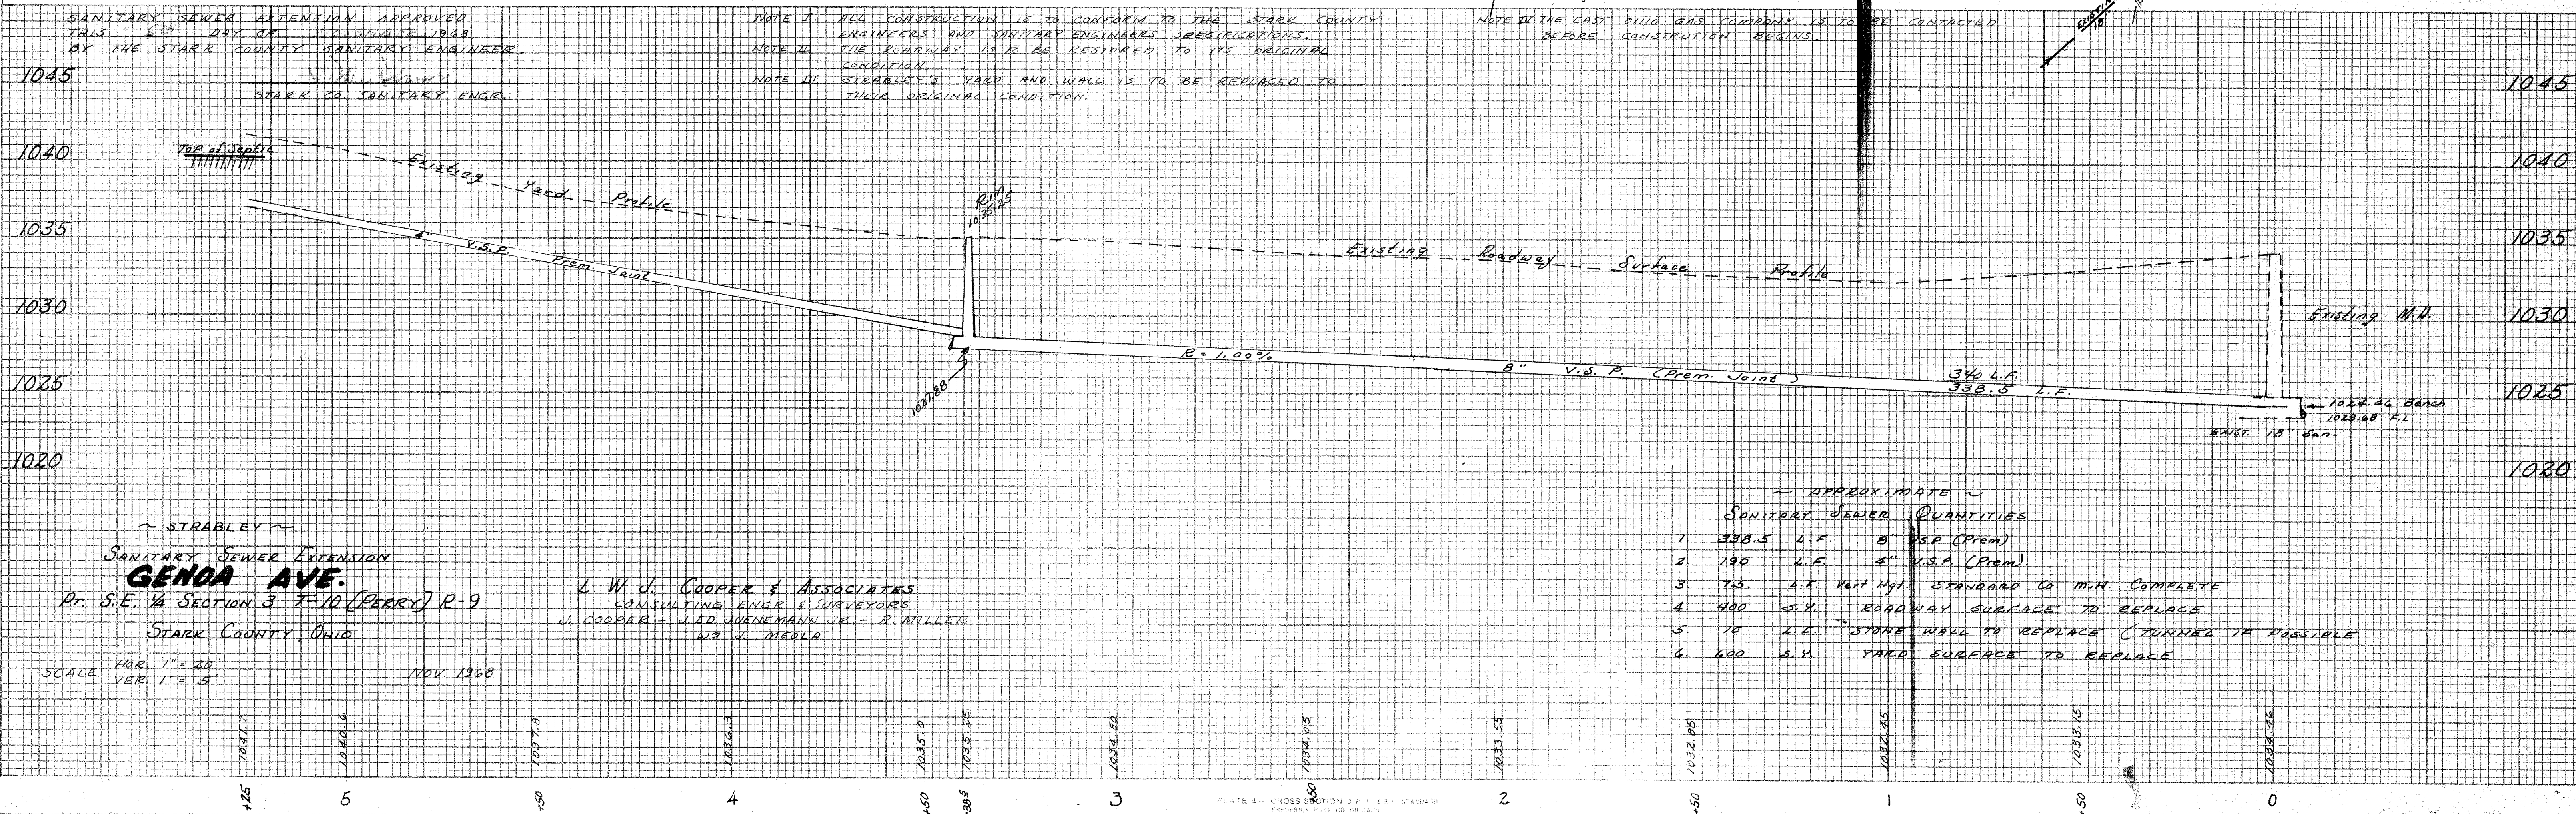


FINAL SURVEY	BY	DATE
SURVEYED		
NOTE BOOK		
AREAS CHECKED		

ORIGINAL SURVEY	BY	DATE
SURVEYED		
NOTE BOOK		
AREAS CHECKED		

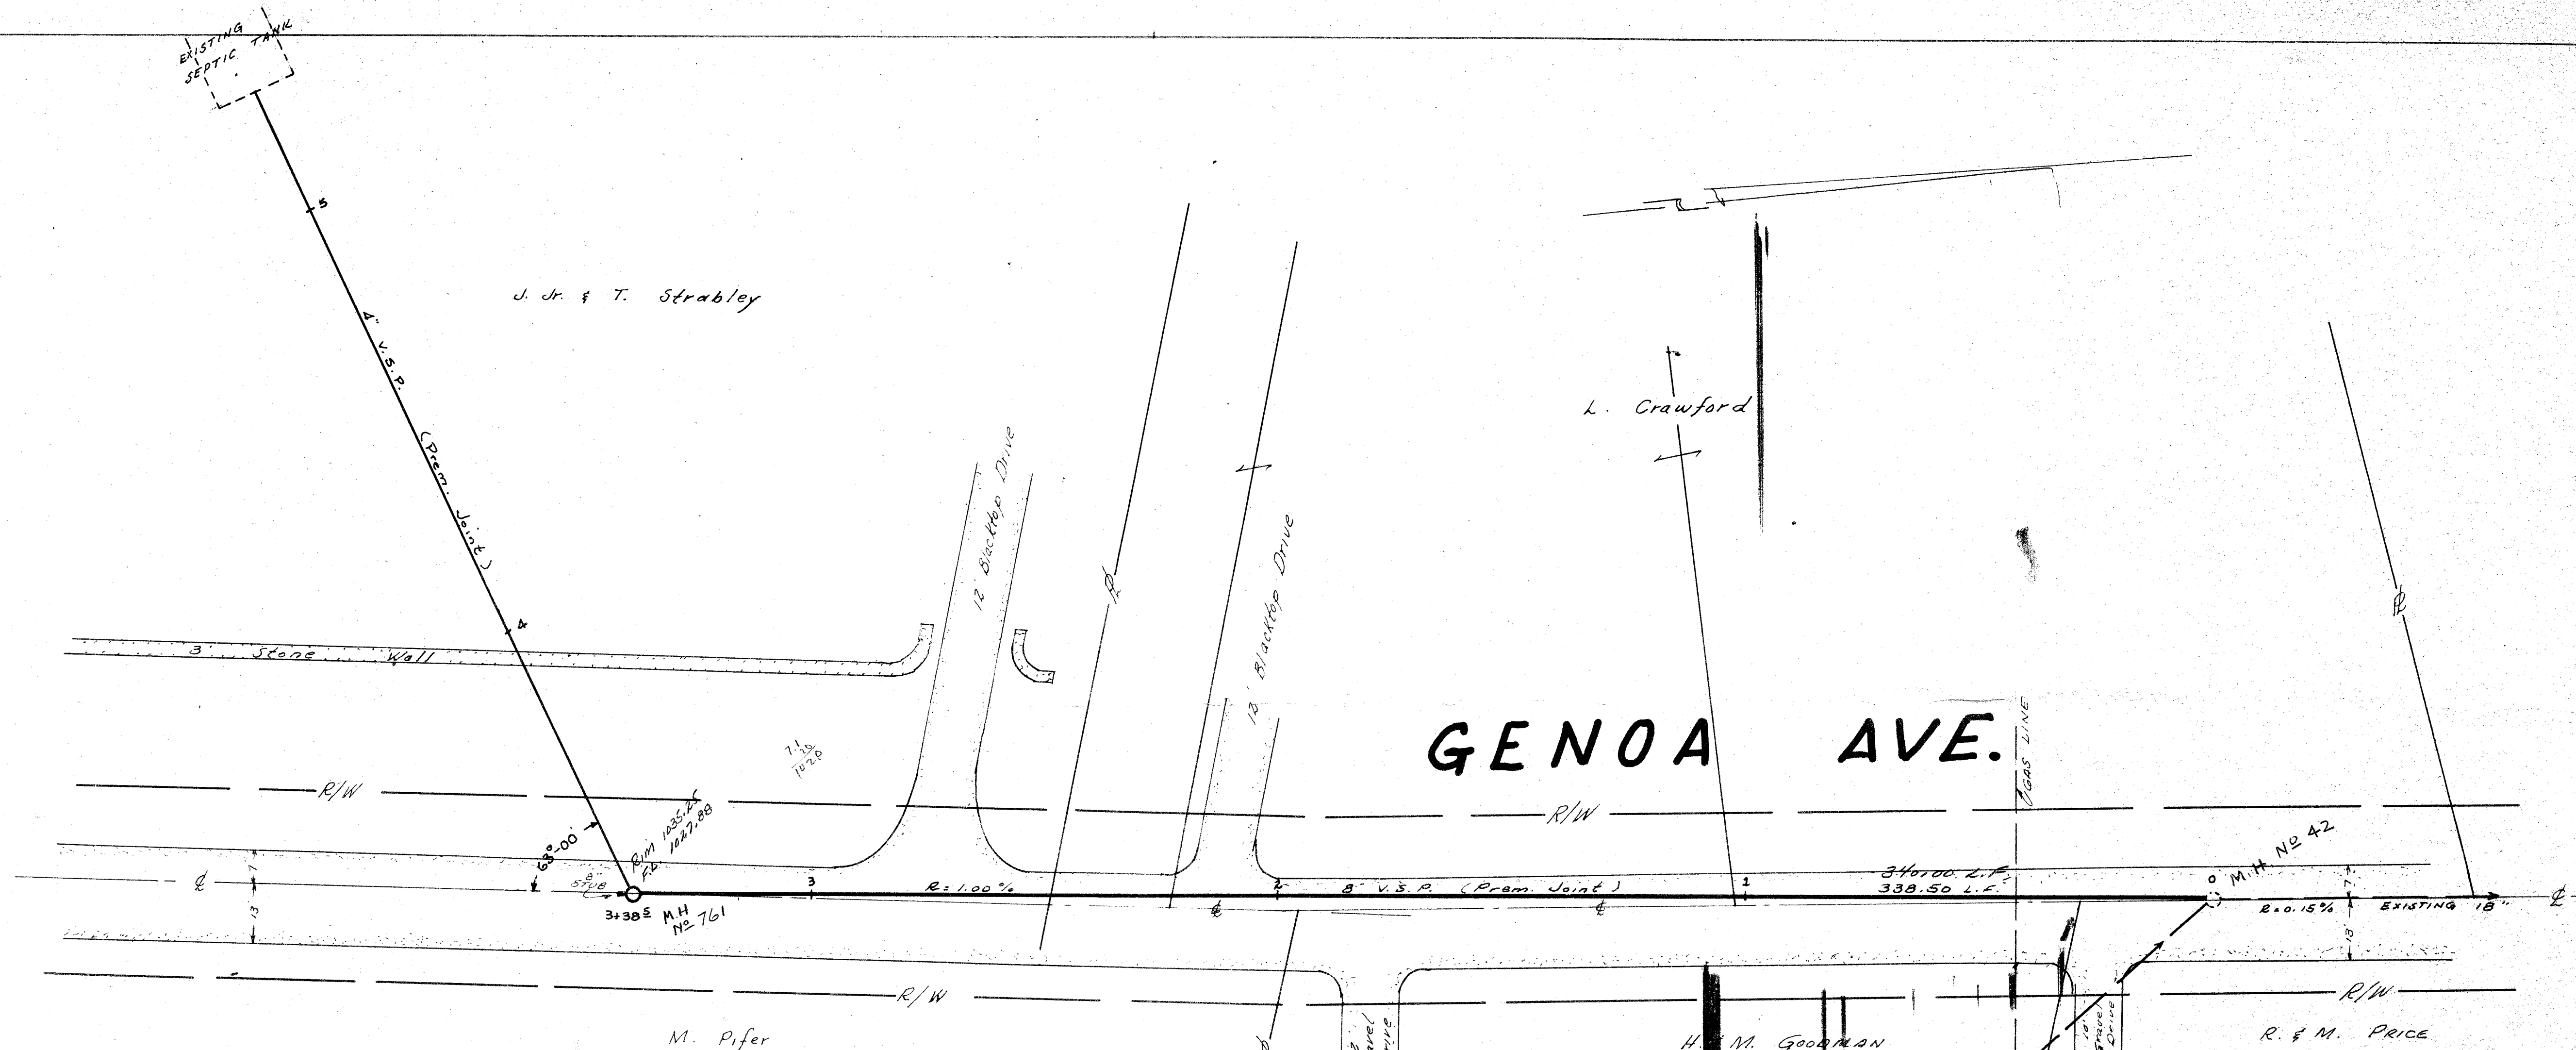

~ STRABLEY ~
 SANITARY SEWER EXTENSION
GENOA AVE.
 Pt. S.E. 1/4 SECTION 3 T-10 [PERRY] R-9
 STARK COUNTY, OHIO

L. W. J. COOPER & ASSOCIATES
 CONSULTING ENGR. & SURVEYORS
 L. COOPER - J. ED. JUANEMANN JR. - R. MILLER
 W. J. MEDIA

SCALE HOR. 1" = 20'
 VER. 1" = 5'
 NOV 1968

~ APPROXIMATE ~
 SANITARY SEWER QUANTITIES

1.	338.5	L.F.	8" V.S.P. (Prem.)
2.	190	L.F.	4" V.S.P. (Prem.)
3.	7.5	L.F.	VENT HGT. STANDARD CO. M.H. COMPLETE
4.	400	S.F.	ROADWAY SURFACE TO REPLACE
5.	10	L.F.	STONE WALL TO REPLACE (TUNNEL IF POSSIBLE)
6.	600	S.F.	YARD SURFACE TO REPLACE