


PROFILE		BY	DATE
	SURVEYED		
	PLOTTED		
	GRADES CHECKED		
	B. M.'S NOTED		
	STRUCTURE NOTATIONS CHK'D.		
NO.			

ESTIMATED QUANTITIES		
UNIT	DESCRIPTION	QUANTITY
EACH	STANDARD PEE-COAST	2
VERT. FT.	STAIRWAY SLEWER 12"H.	13.0
LIN. FT.	8" V.C.P. PREMIUM JOINT	663
LIN. FT.	6" V.C.P. PREMIUM JOINT	515
EACH	LAMP HOLE	2
EACH	6" ON 8" WYES PREMIUM JOINT	5

BENCH MARK
SPIKE 2' UP SOUTH SIDE POWER POLE ON
NORTH SIDE STUHLORENER ST. OPP W.L. MILABU
ELEV. 1050.08

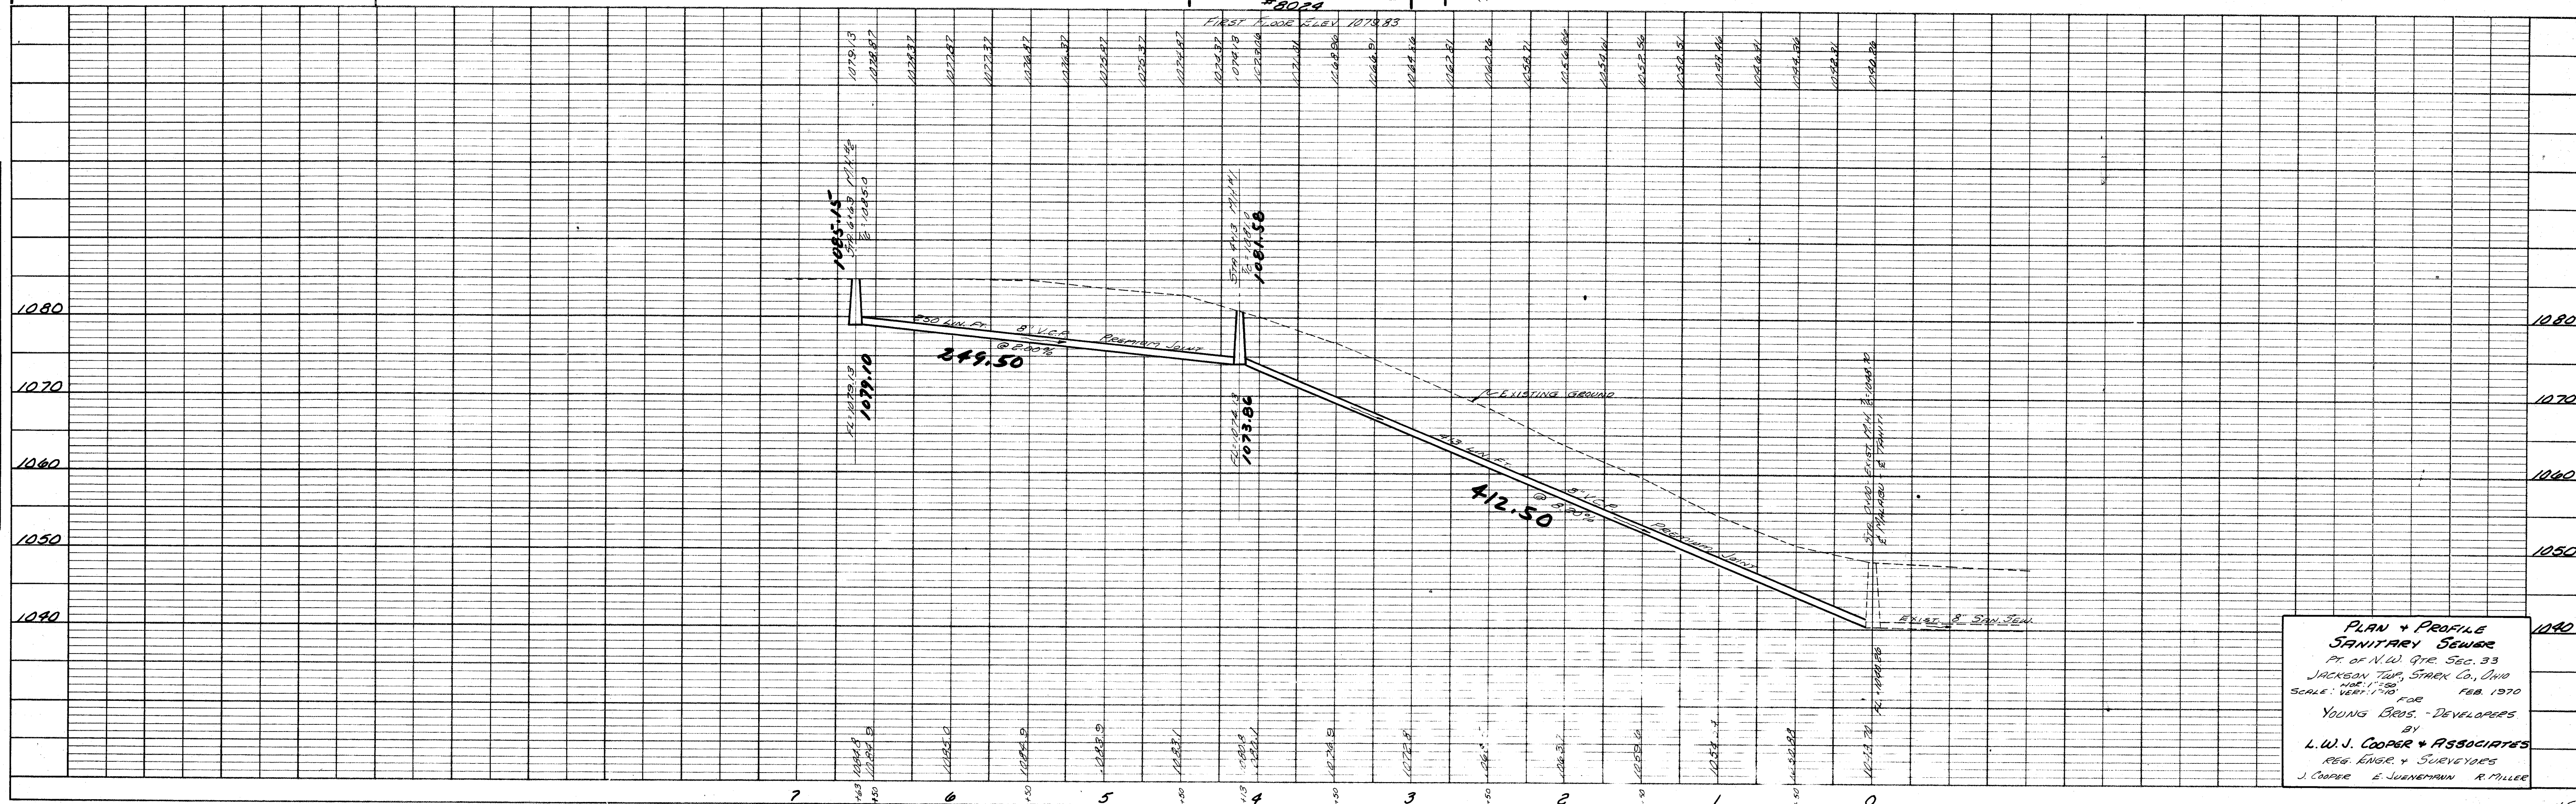

PLANS FOR SANITARY SEWER APPROVED AND ACCEPTED BY THE
STARK COUNTY SANITARY ENGINEER THIS 16TH DAY OF FEB, 1970

RC Henningsen
STARK COUNTY SANITARY ENGINEER

NOTE: ALL LATERALS TO BE 6" V.C.P. PREMIUM JOINT