

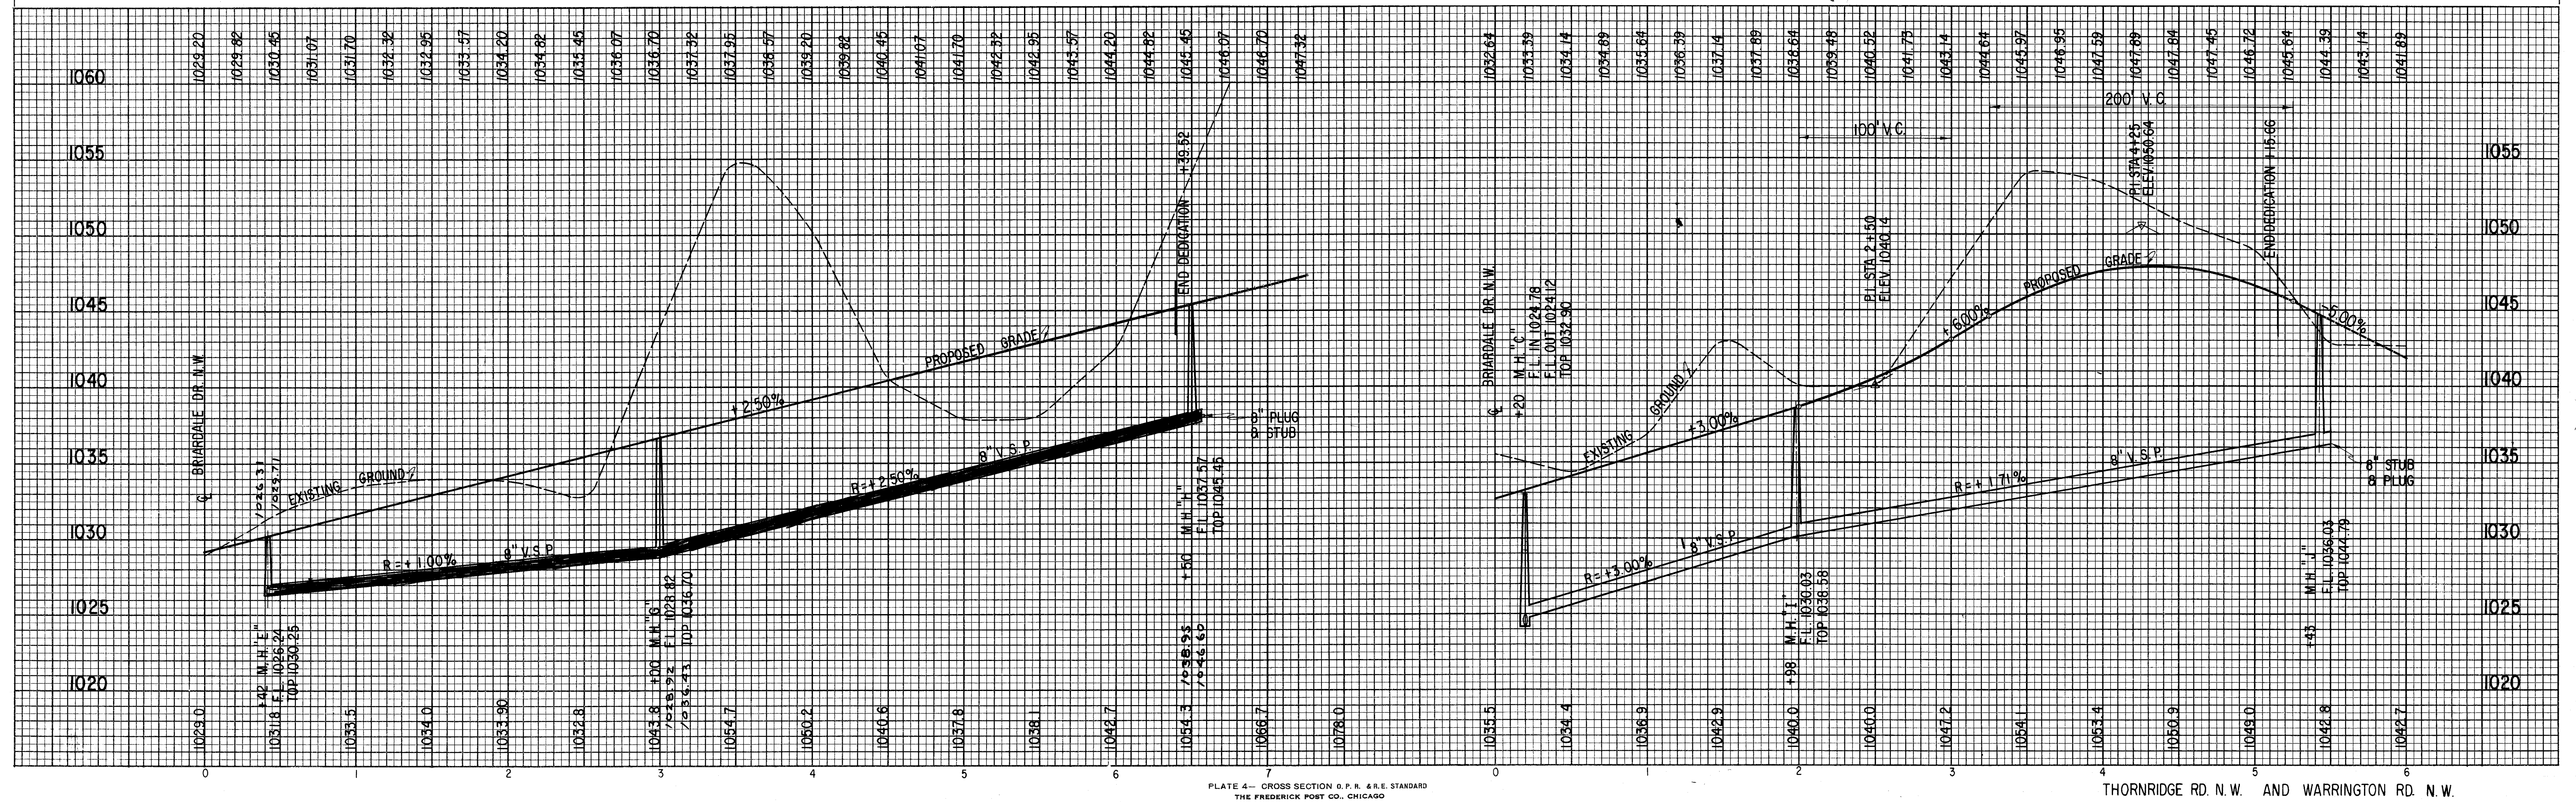
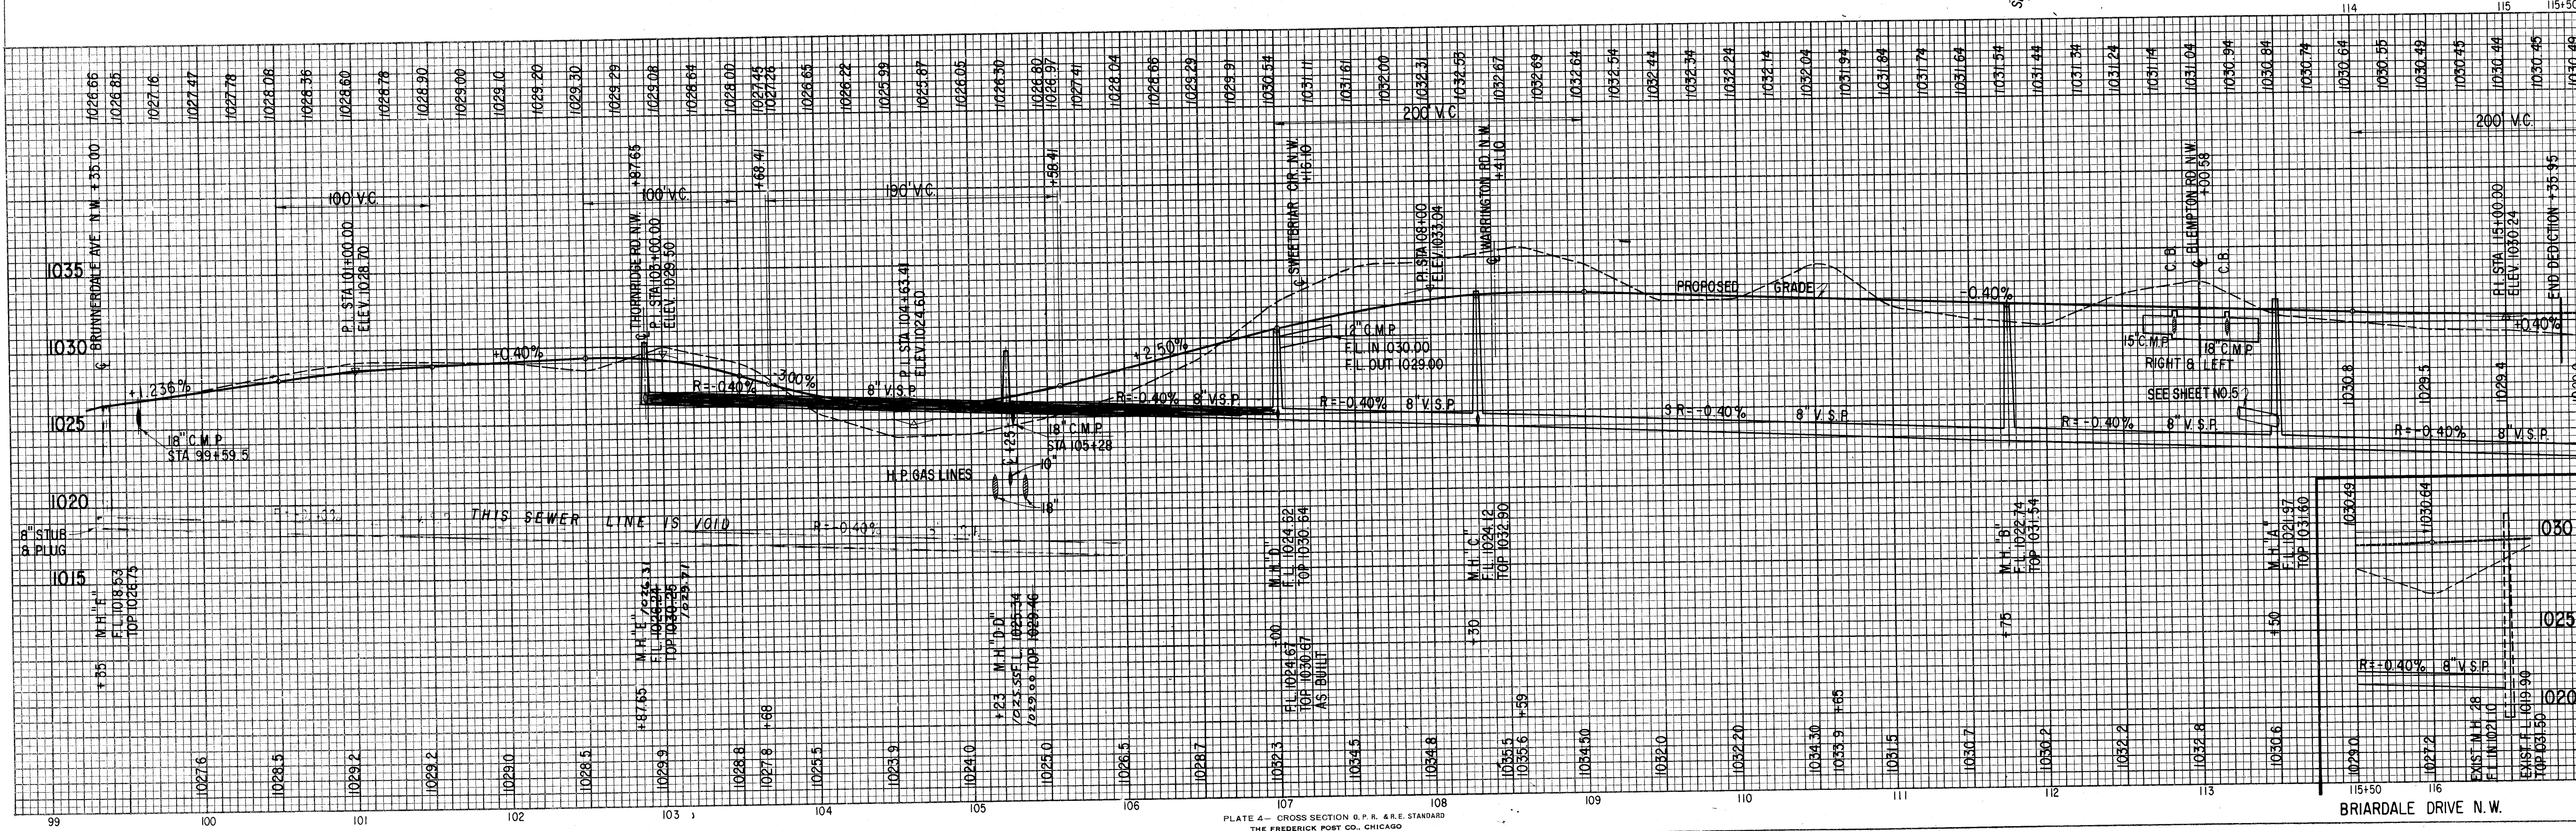


ORIGINAL SURVEY	SURVEYED	BY	DATE
NOTE BOOK	PLOTTED		
	TEMPLATE		
	AREAS		
	AREAS CHECKED		

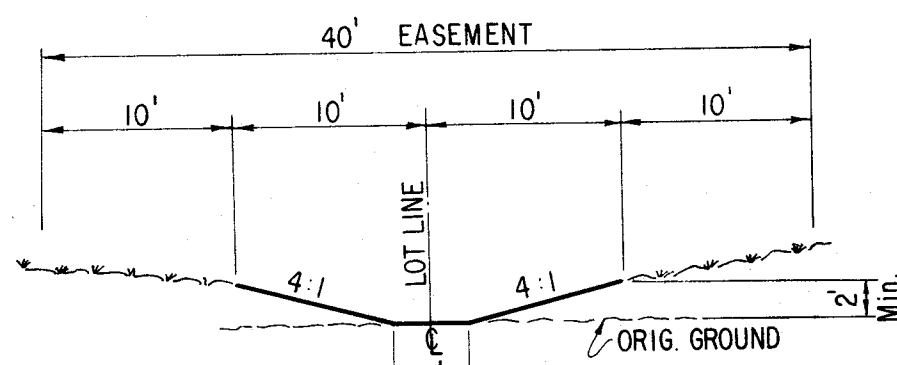

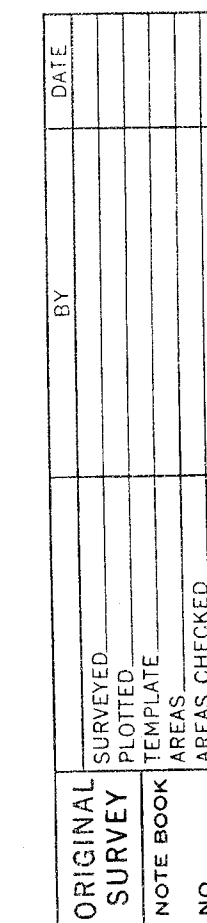

107 108
PLATE 4— CROSS SECTION O. P. R. & R. E. STANDARD
THE FREDERICK POST CO., CHICAGO