

SPRINGHAVEN ALLOTMENT


PART OF THE NE 1/4 - SEC. 5, T. 10 N., R. 9 E.
AND
PART OF OL. N° 347 IN THE CITY OF MASSILLON
STARK COUNTY, OHIO

RICHARD SECKLER
DEVELOPER

HARRY A. FOX
REG. SURVEYOR

PLAN & PROFILE SCALE - HORIZ. 1" = 40', VERT. 1" = 5'


SUBGRADE: ALL TOP SOIL TO BE REMOVED AND SUBGRADE COMPACTED WITH A ROLLER WHERE NECESSARY TO PROVIDE A SATISFACTORY FOUNDATION. SUB-BASE: 6 INCHES OF CRUSHED GRAVEL, IN TWO 3 INCH LIFTS, EACH COMPACTED WITH A ROLLER. SURFACE COURSE: PRIME, DOUBLE CHIPPED AND SEALED AND ROLLED. ALL STREETS TO BE GRAVED THROUGHOUT THEIR WIDTH & LENGTH TO THE GRADE SHOWN ON THESE PLANS.

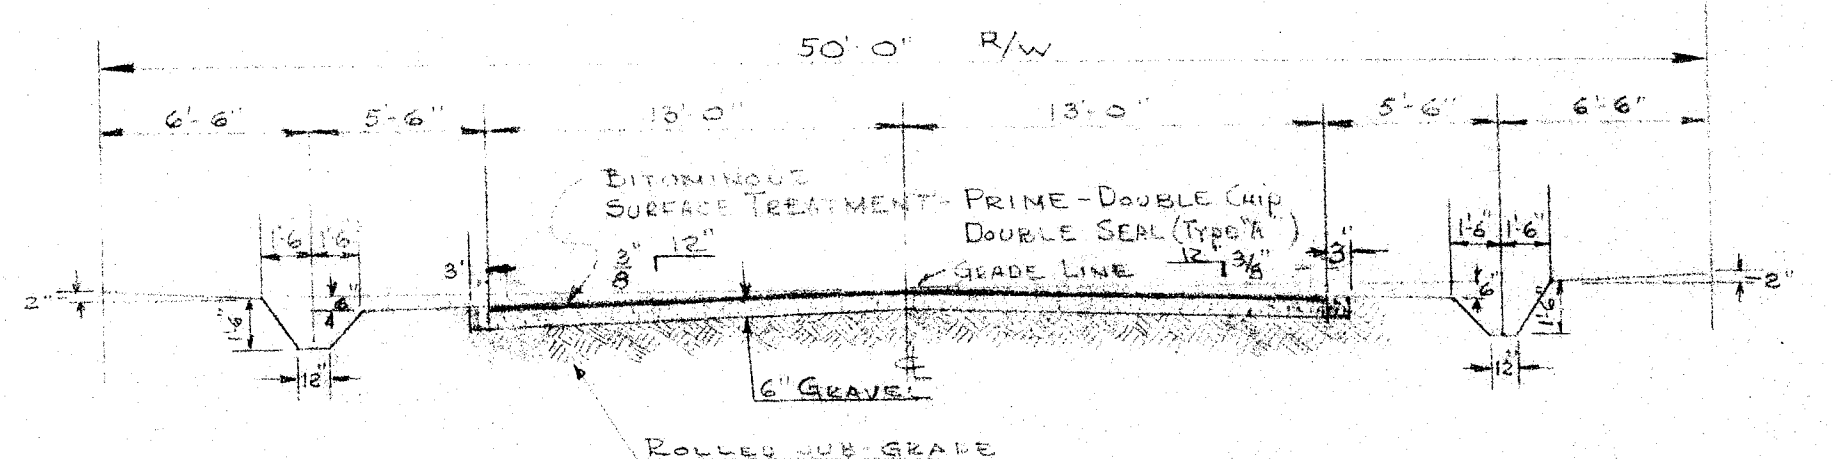

TYPICAL ROAD SECTION
(TOWNSHIP)

APPROVED BY THE STARK COUNTY ENGINEER
THIS ____ DAY OF _____, 197__


STARK COUNTY ENGINEER

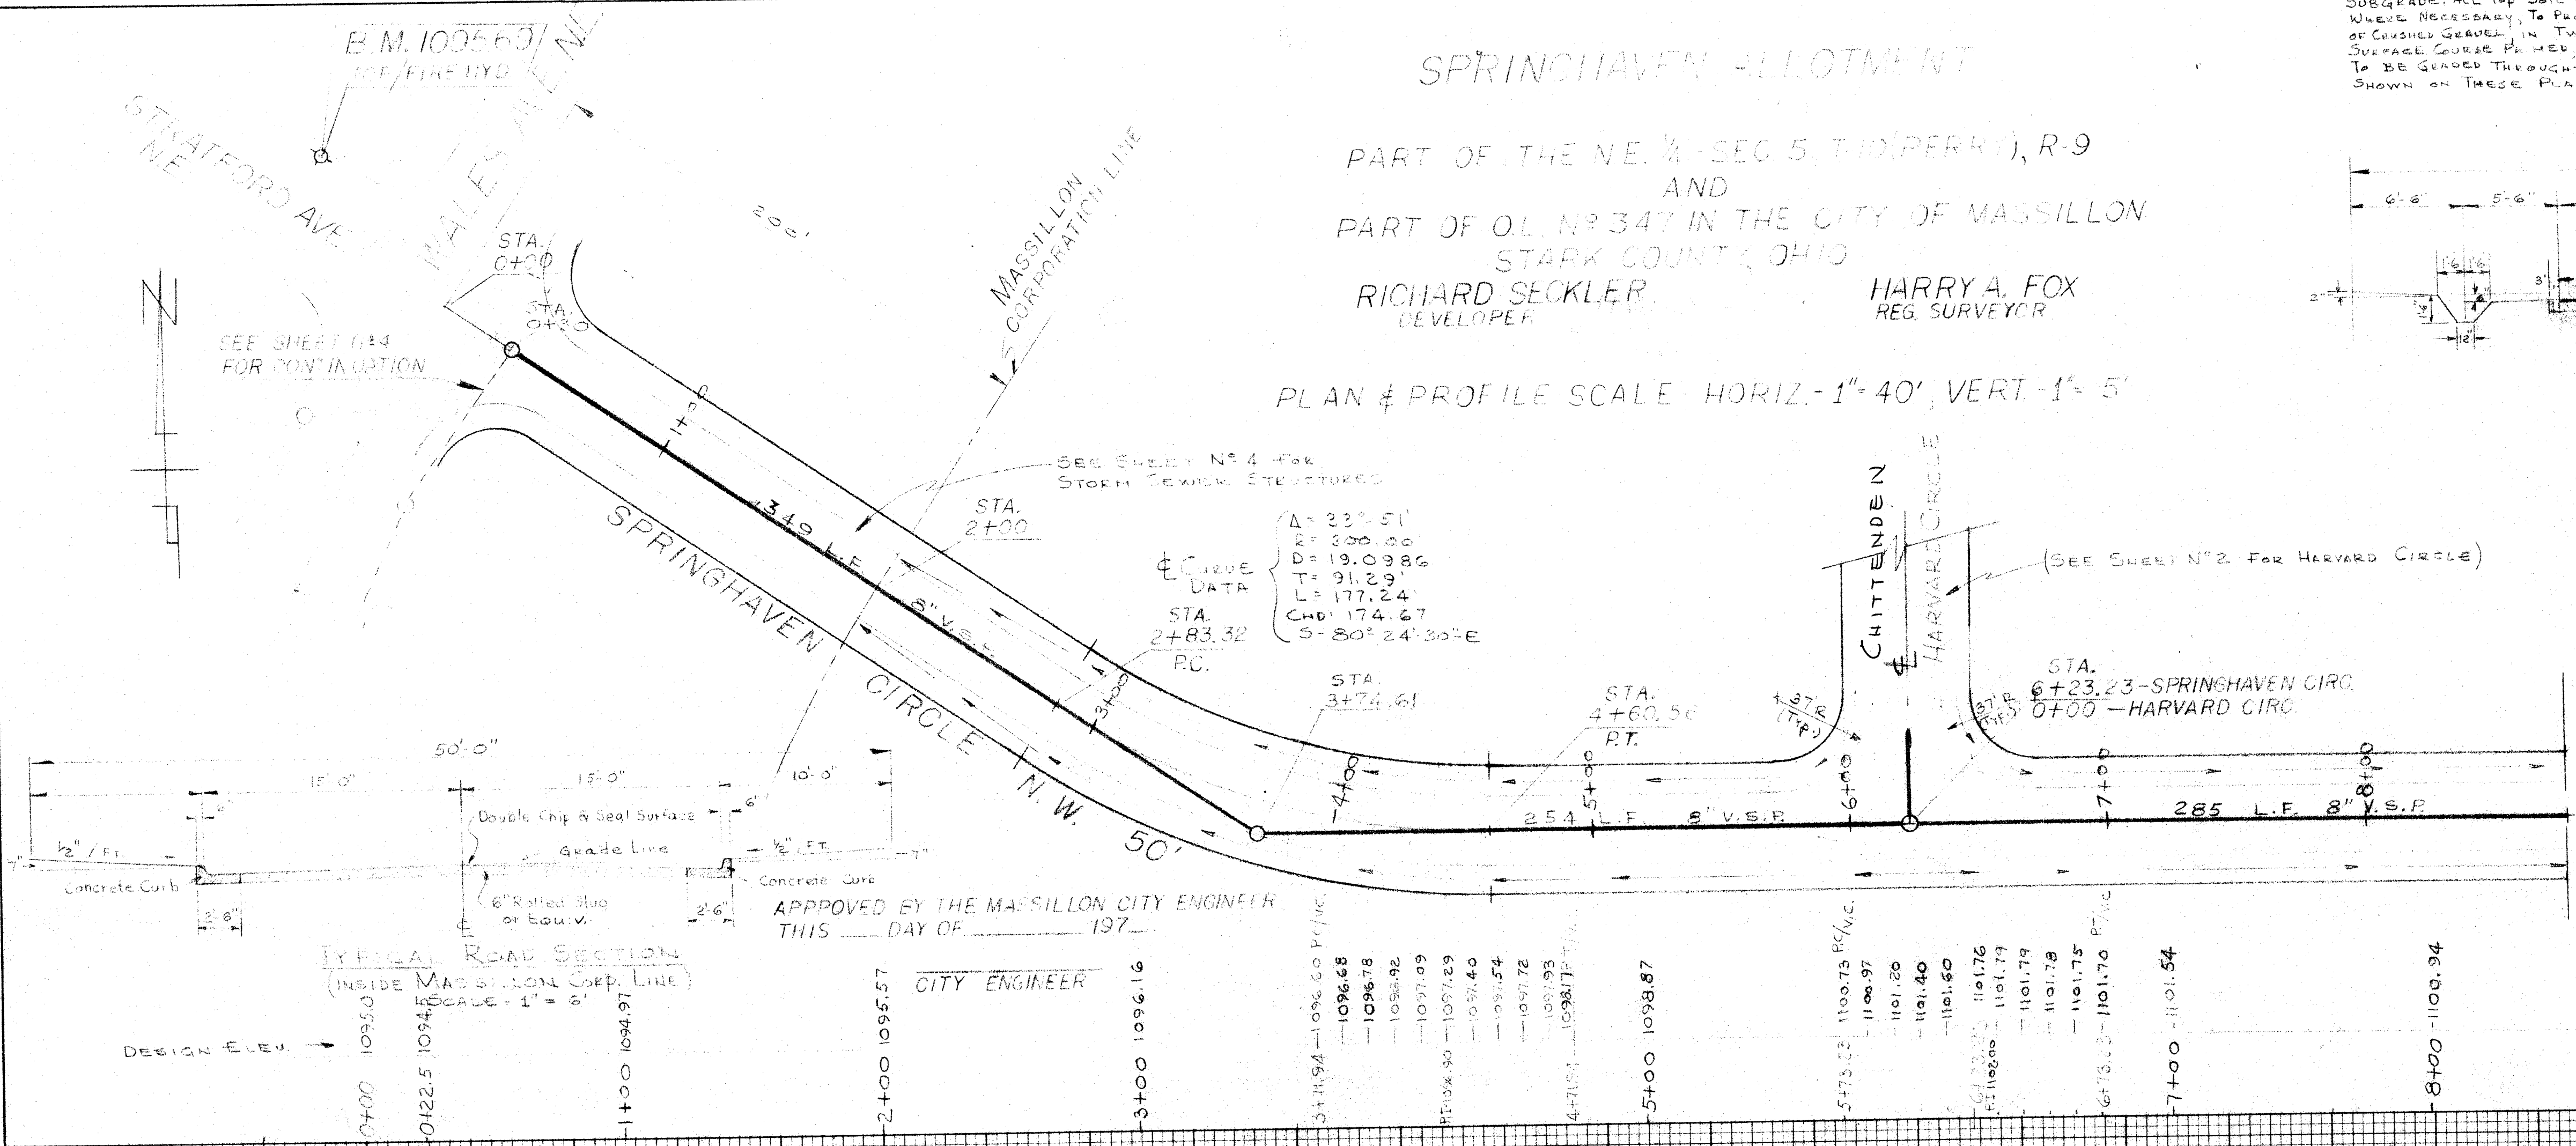

APPROVED BY THE MASSILLON CITY ENGINEER
THIS ____ DAY OF _____, 197__

CITY ENGINEER

Checked by ____
REG. ENGINEER

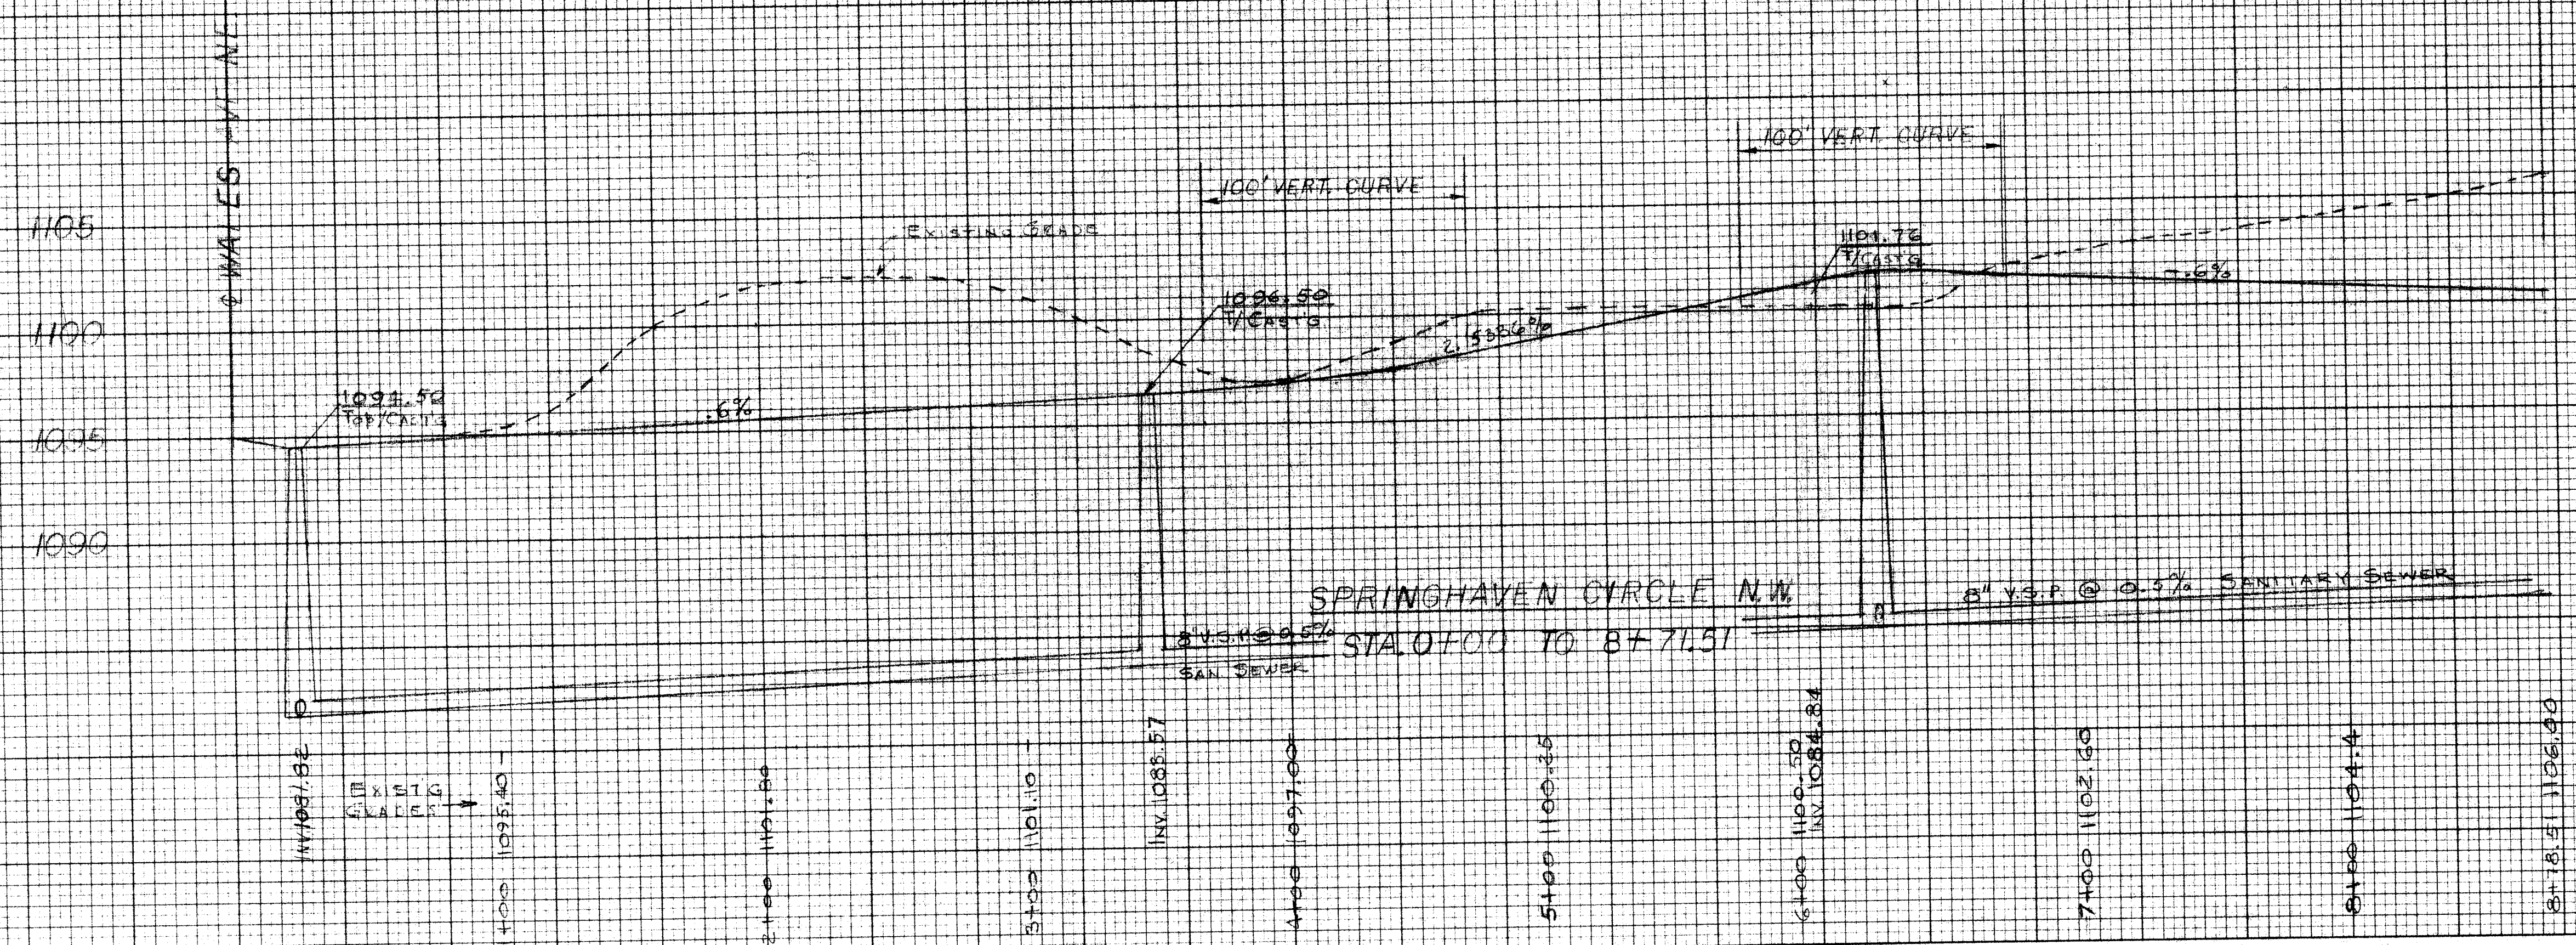

SPRINGHAVEN ALLOTMENT



PART OF THE N.E. 1/4-SEC 5, T.10N. R.9
AND
PART OF OL. N. 247 IN THE CITY OF MASSILLON
STARK COUNTY, OHIO
RICHARD SECKLER
DEVELOPER
HARRY A. FOX
REG. SURVEYOR

PLAN & PROFILE SCALE - HORIZ. 1"=40' VERT. 1"=5'



B.M. 1095.69
Top of File Hyd.
N.W. Cor. WALES
& STATE RD.

NOTE: SEE SHEET No 1 FOR TYPICAL
ROADWAY CROSS SECTIONS

FINAL	DATE
SURVEY	BY
NOTE BOOK	
TEMPLATE	
AREAS	
CHECKED	

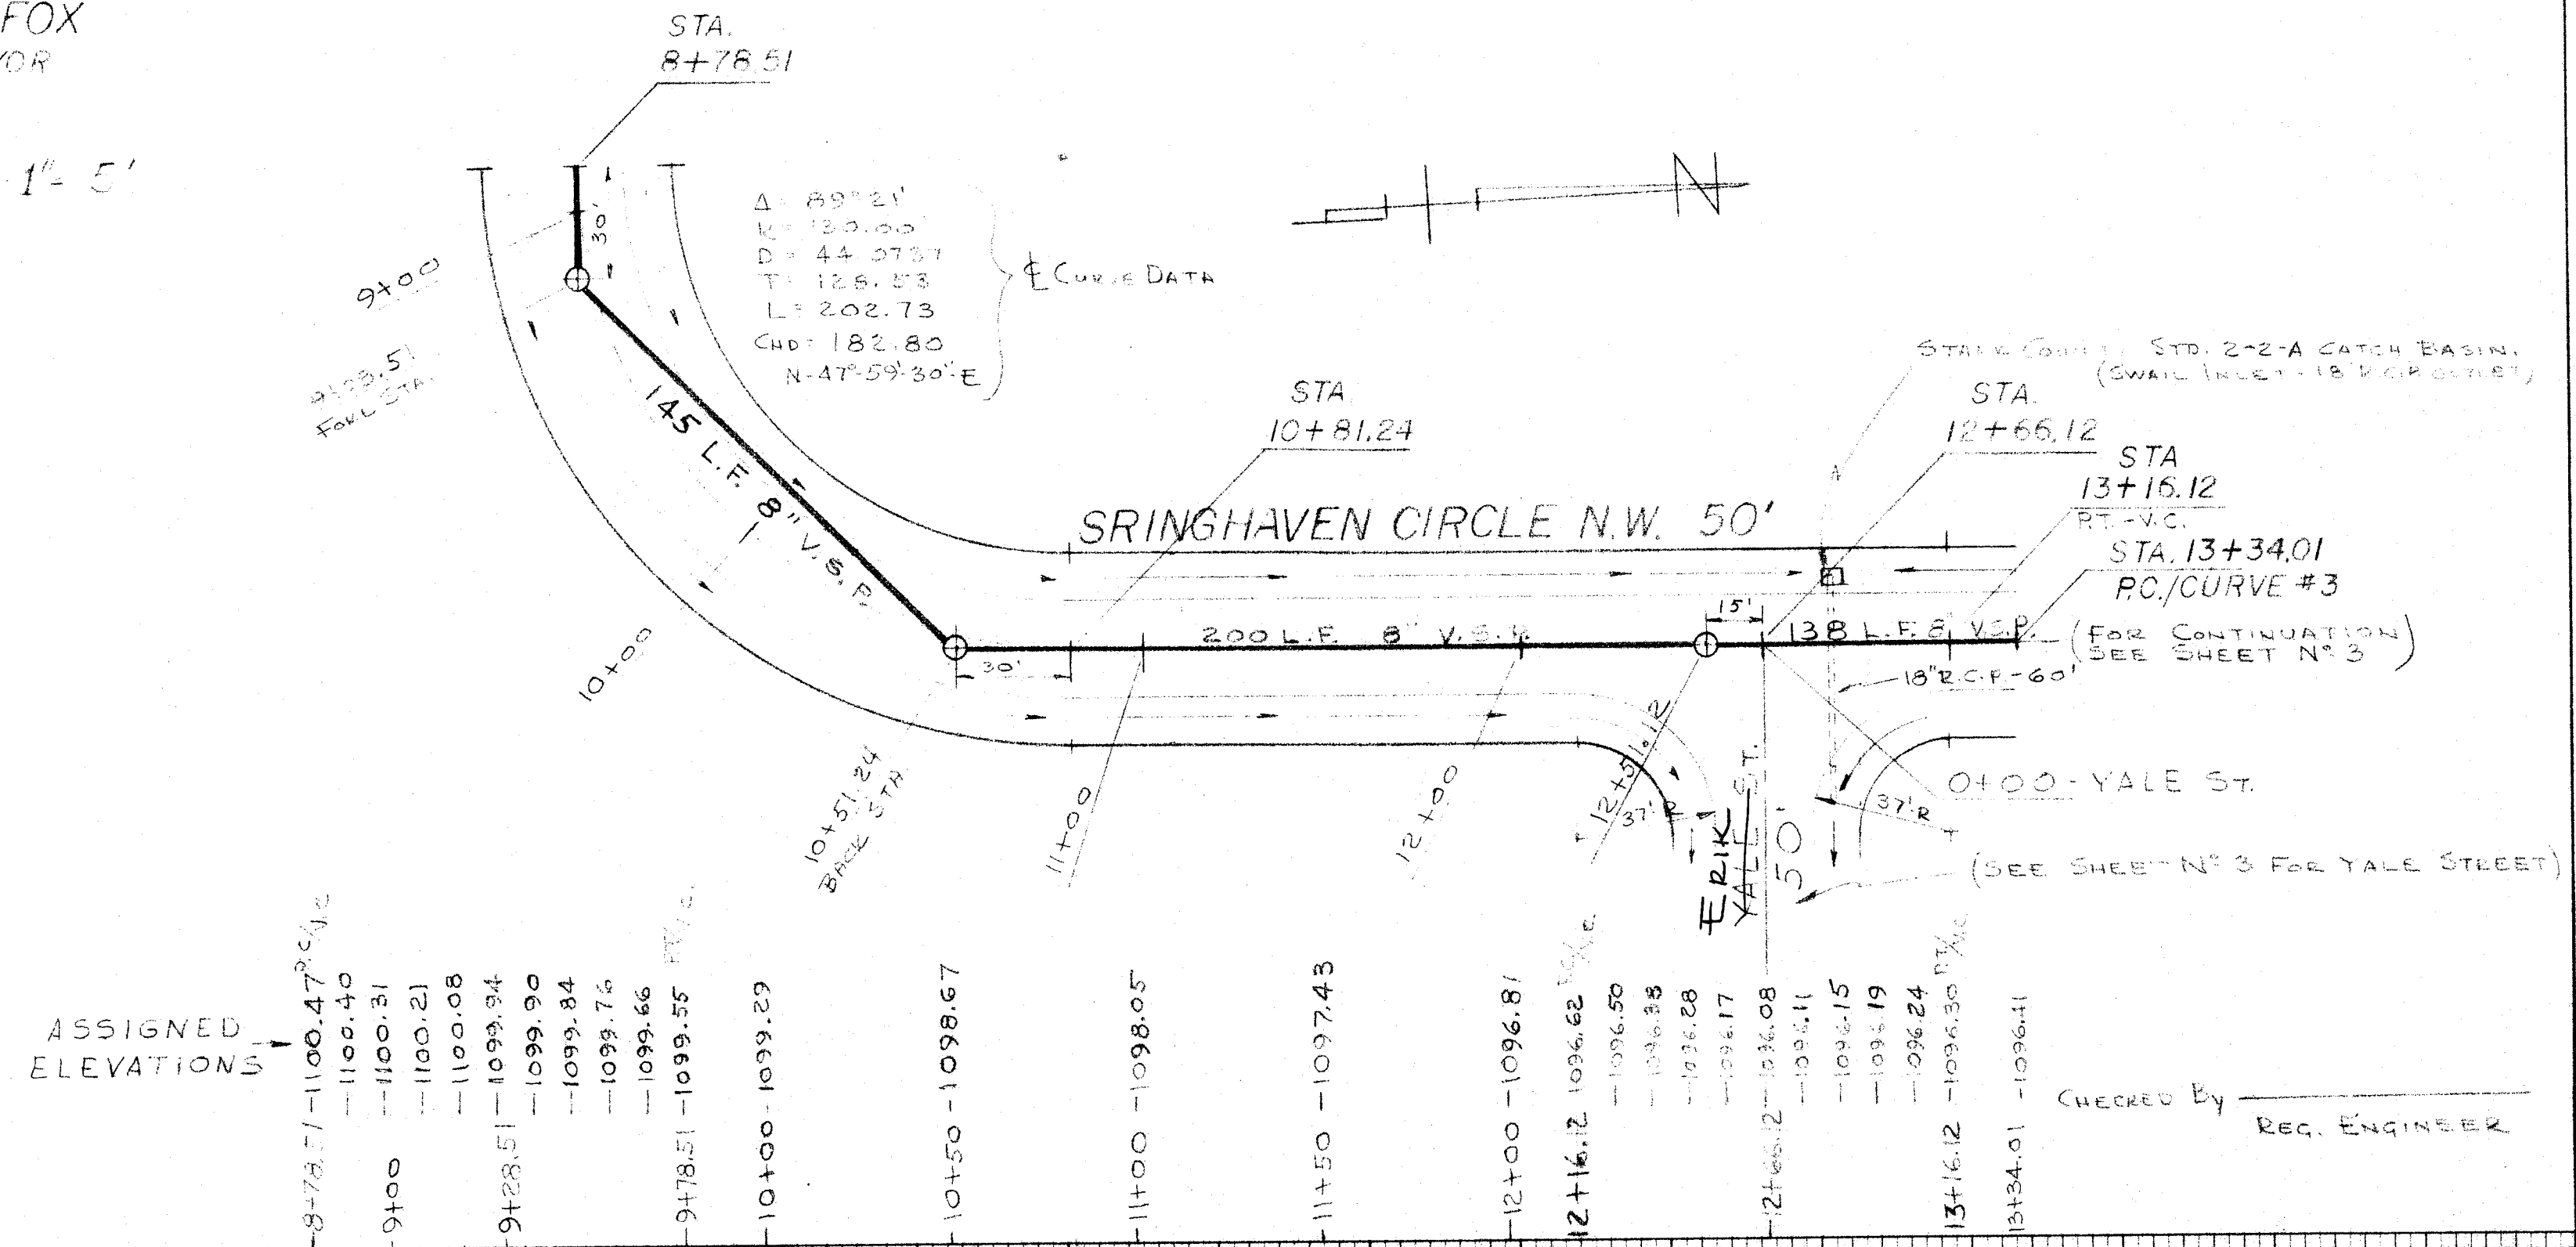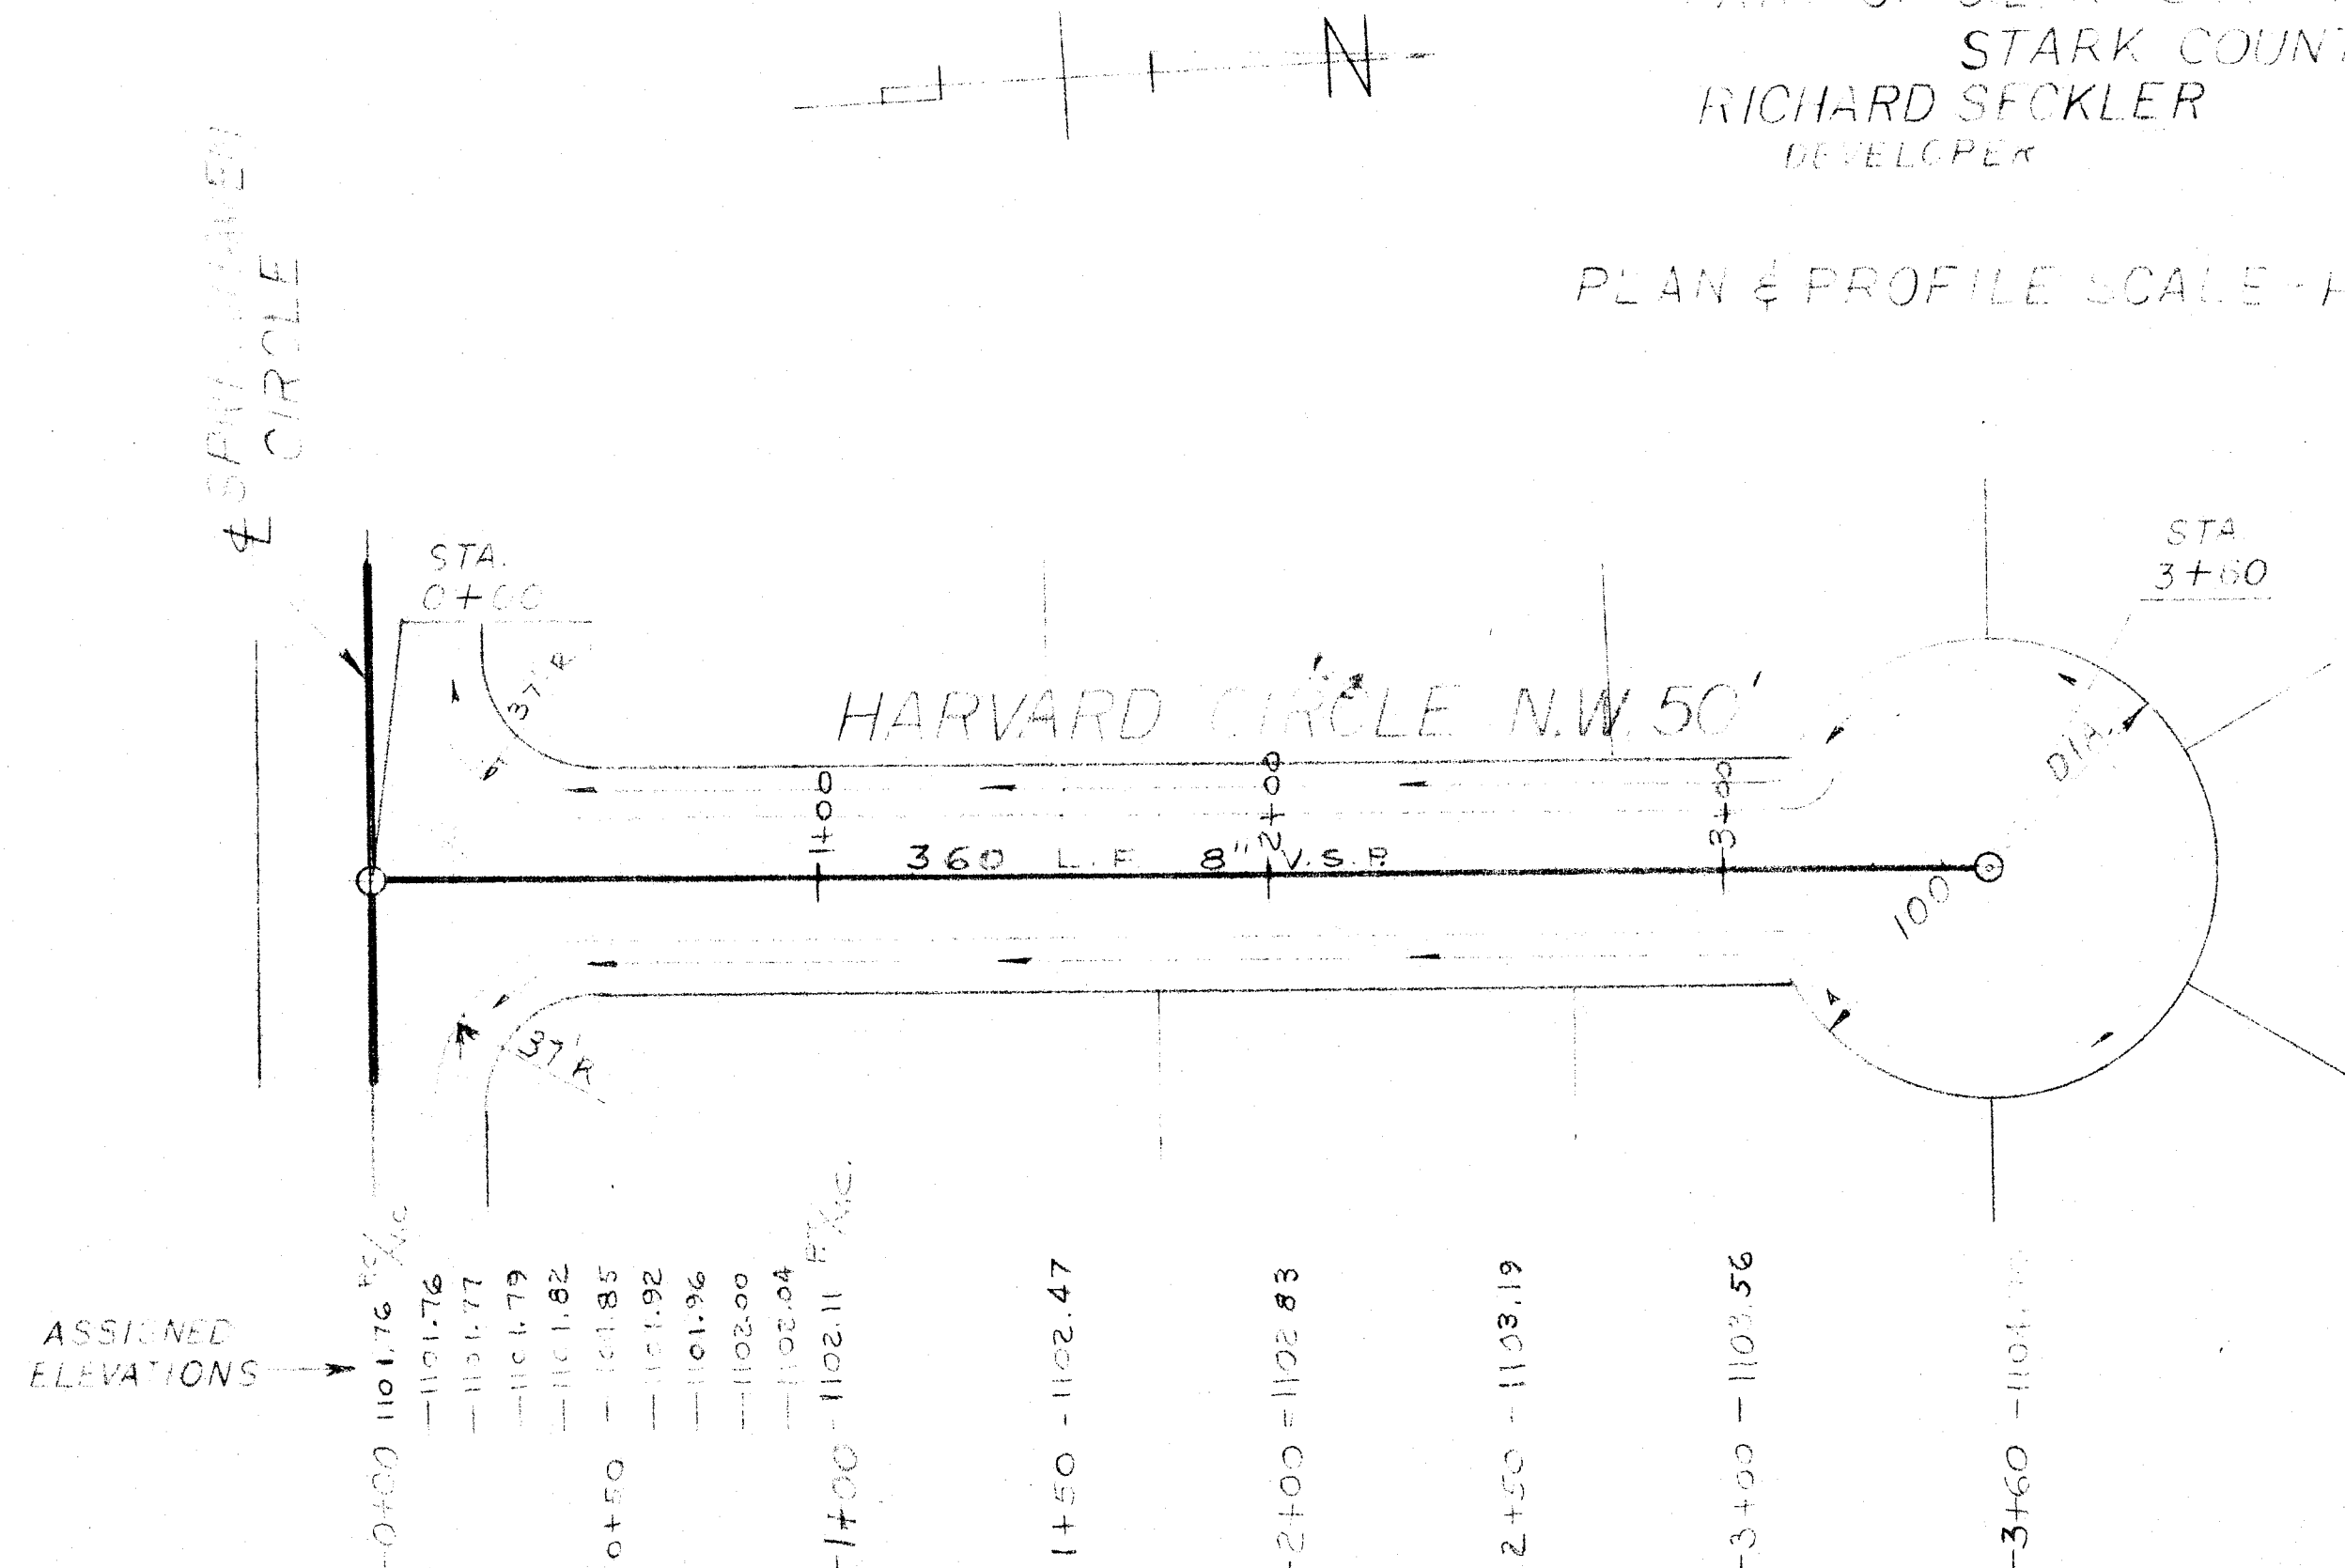

ORIGINAL	DATE
SURVEY	BY
NOTE BOOK	
TEMPLATE	
AREAS	
CHECKED	

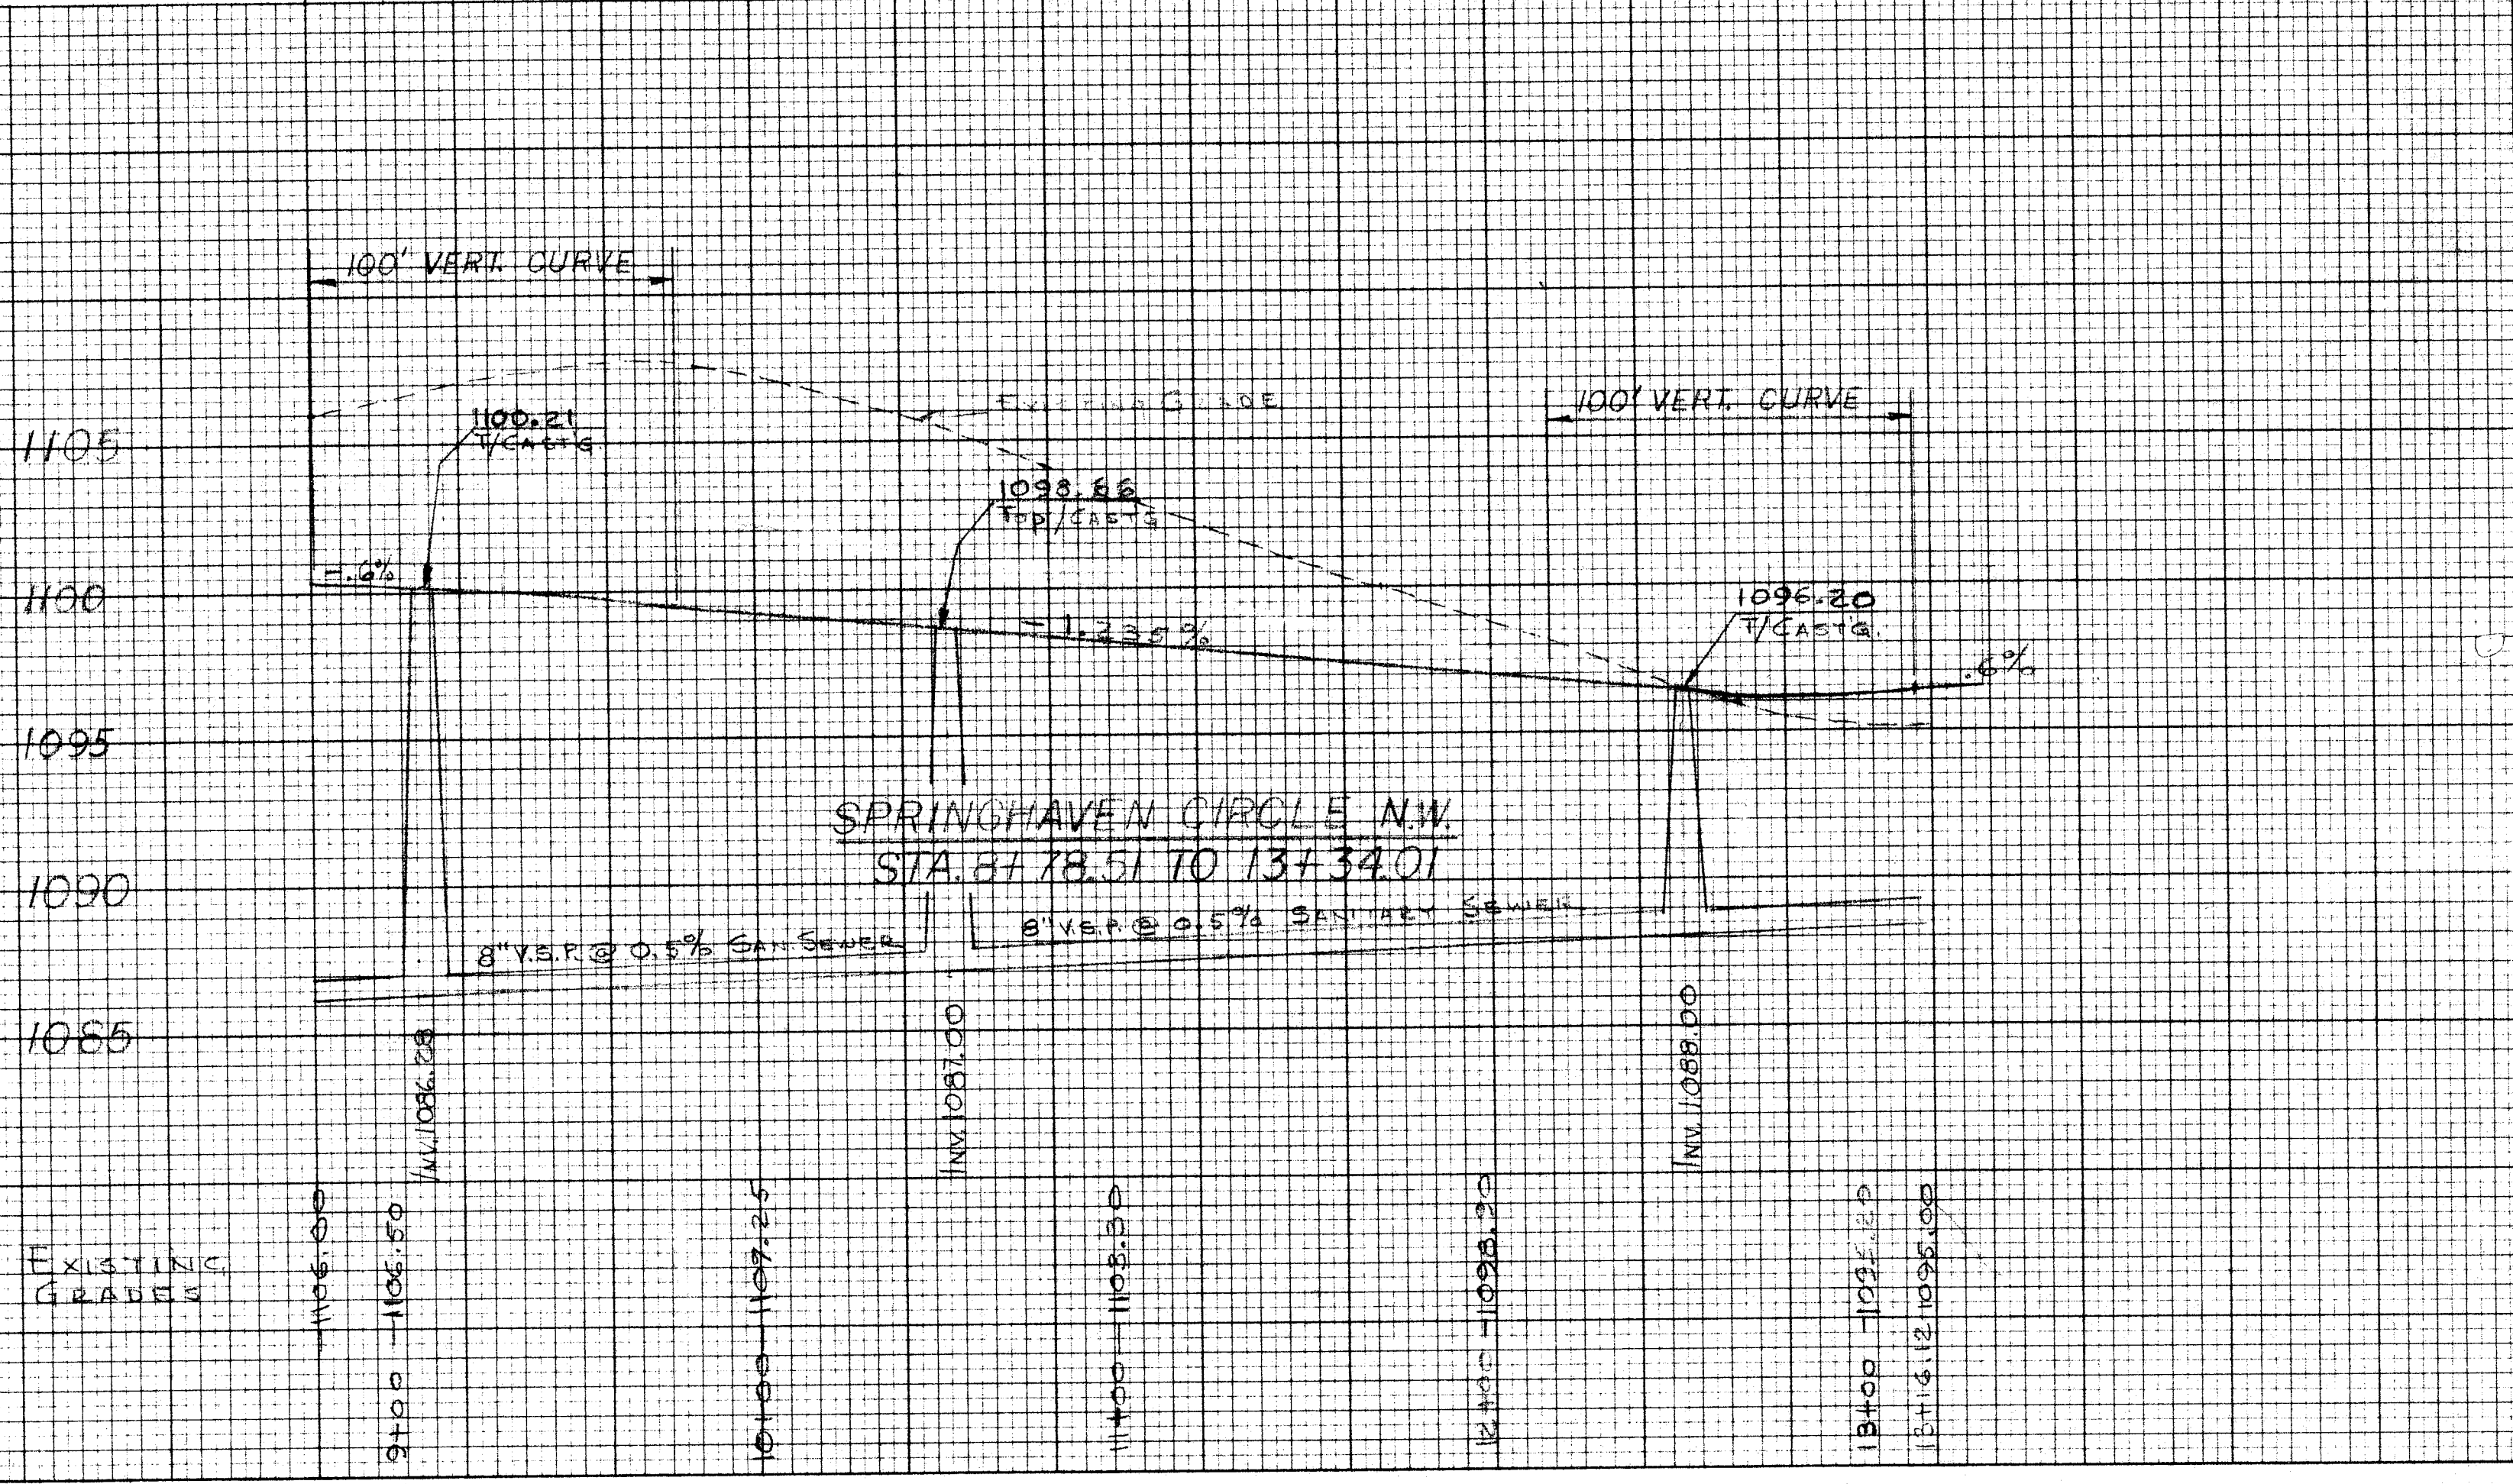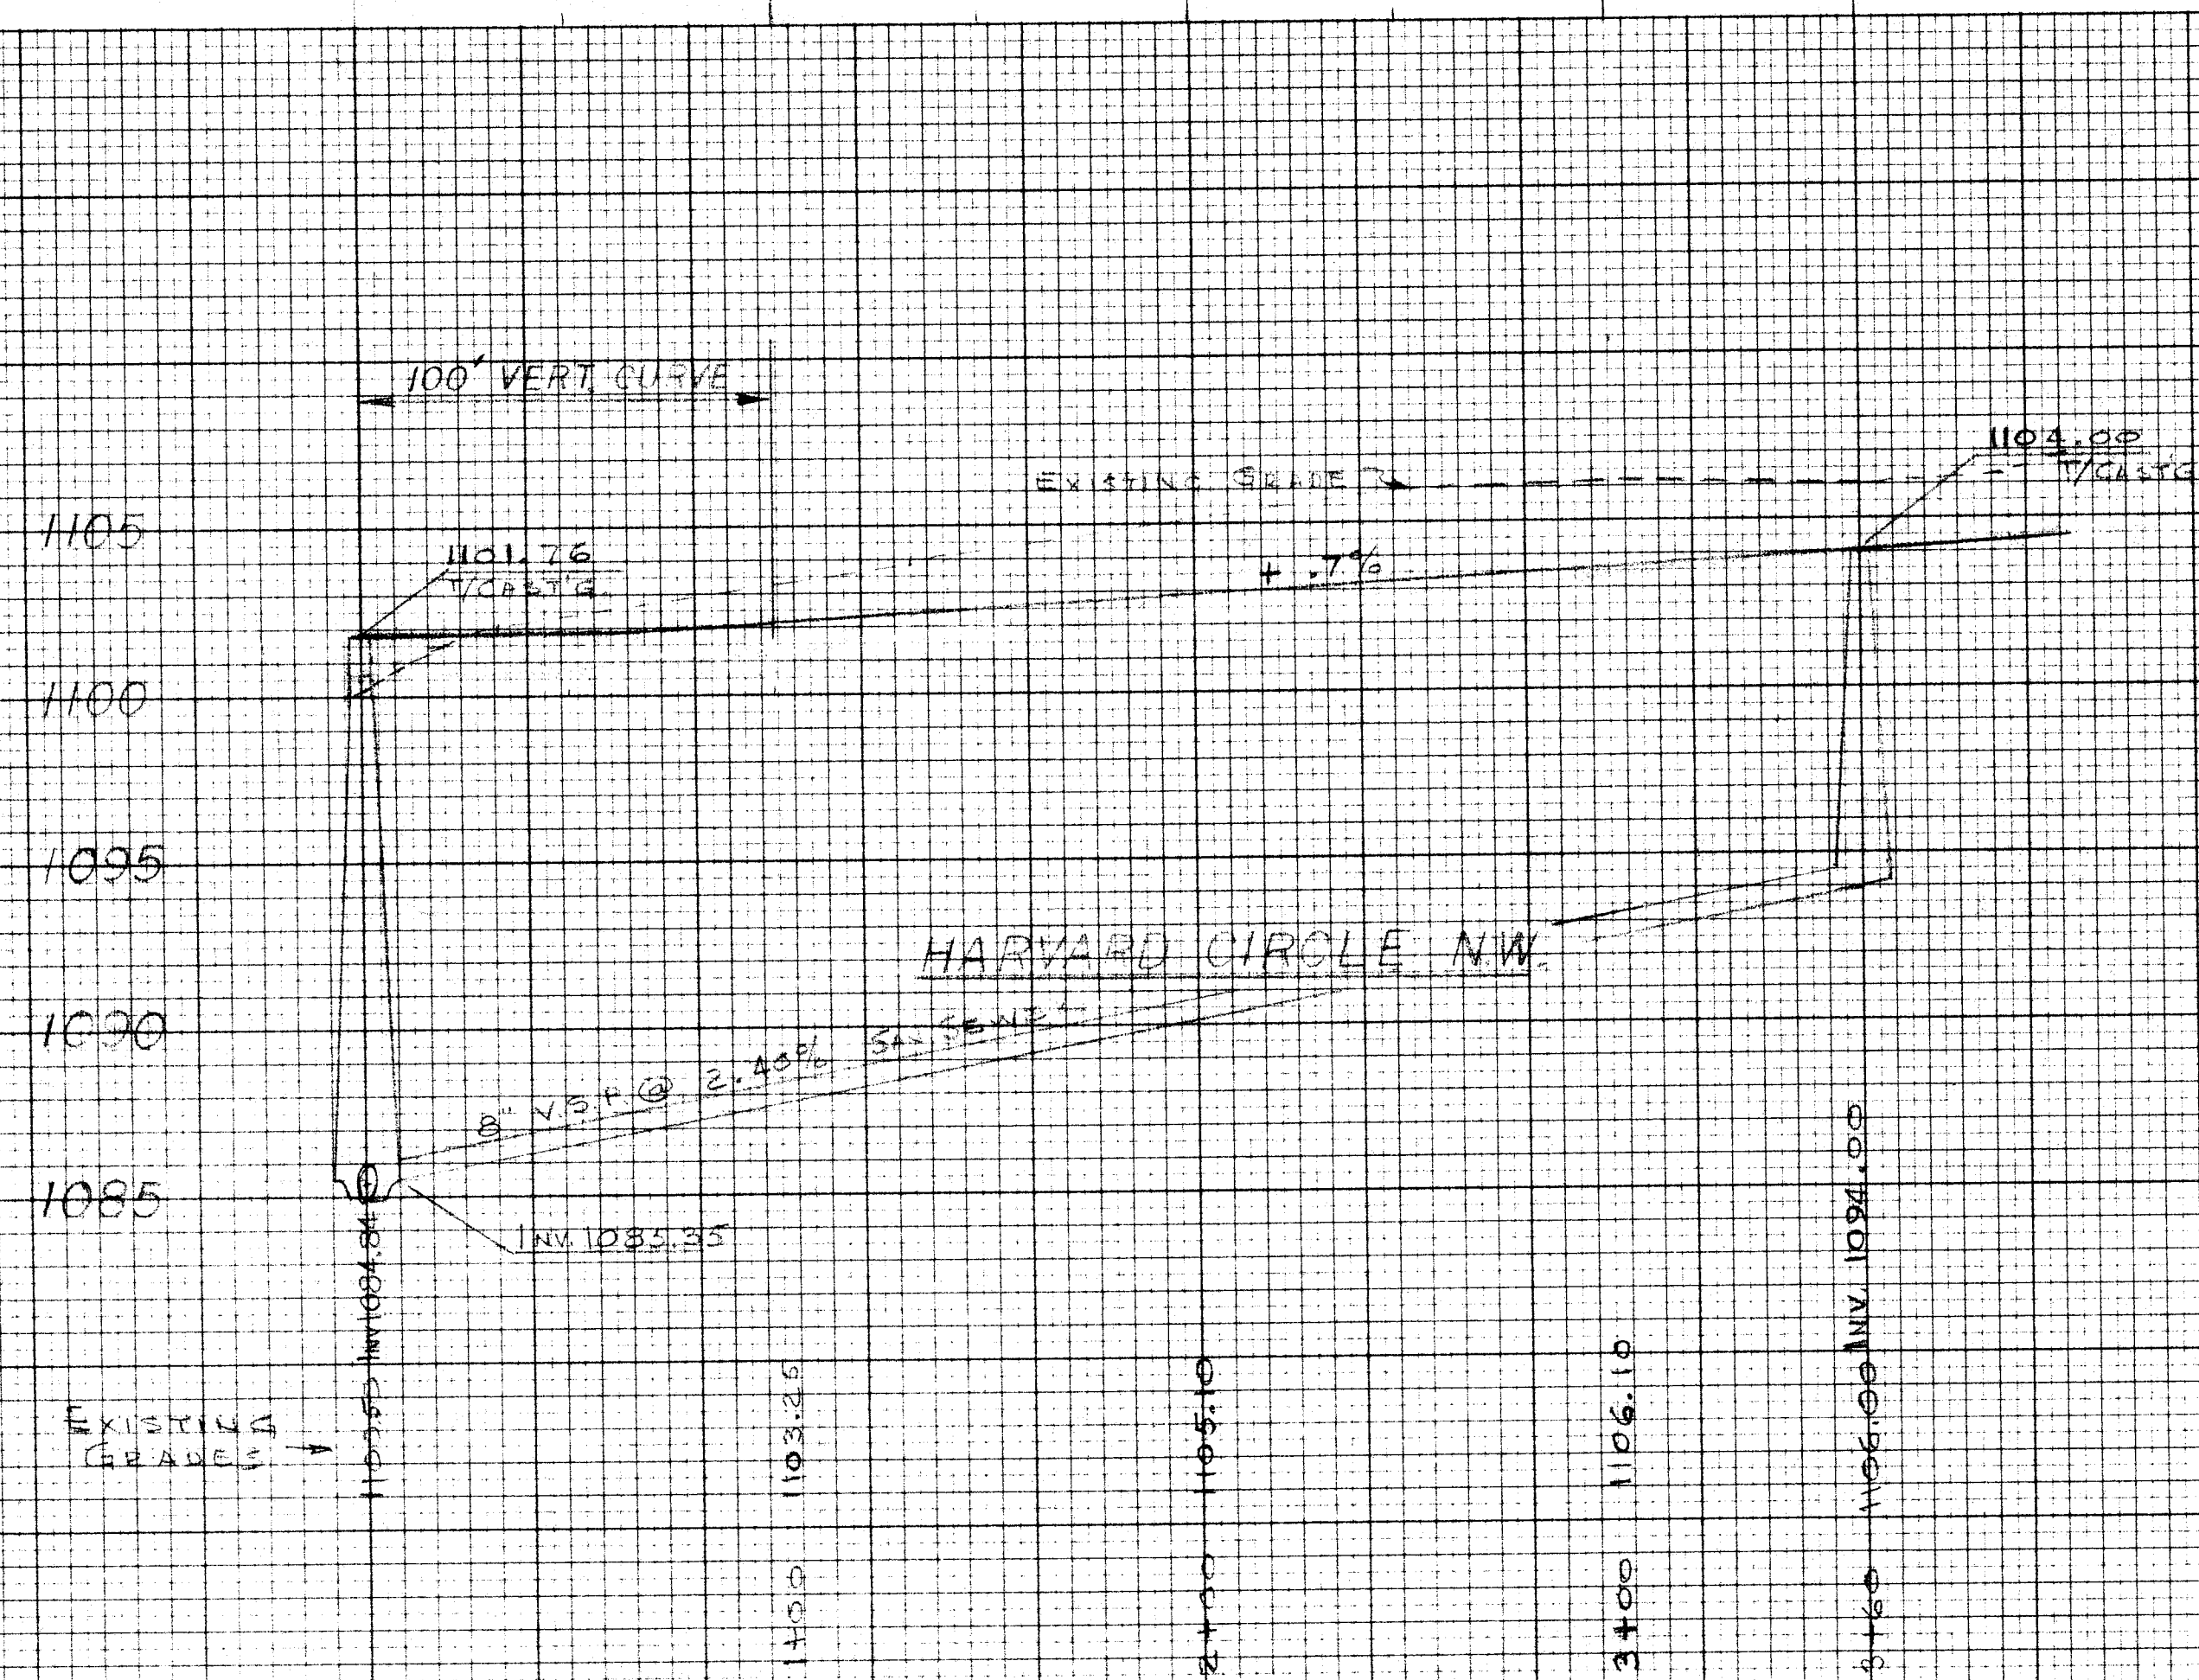



SPRINGHAVEN ALLOTMENT

PART OF THE NE 1/4-SEC. 5, T-10(PERRY), R-9
AND
PART OF O.L. No 347 IN THE CITY OF MASSILLON
STARK COUNTY, OHIO
RICHARD SECKLER
DEVELOPER
HARRY A. FOX
REG. SURVEYOR

NOTE: SEE SHEET No 1 FOR TYPICAL
ROADWAY CROSS SECTIONS.

B.M. 1095.69
Top/FIRE H.Y.O.
N.W. COR./WALES
& STRATFORD

PLAN & PROFILE SCALE HORIZ-1"=40' VERT-1"=5'

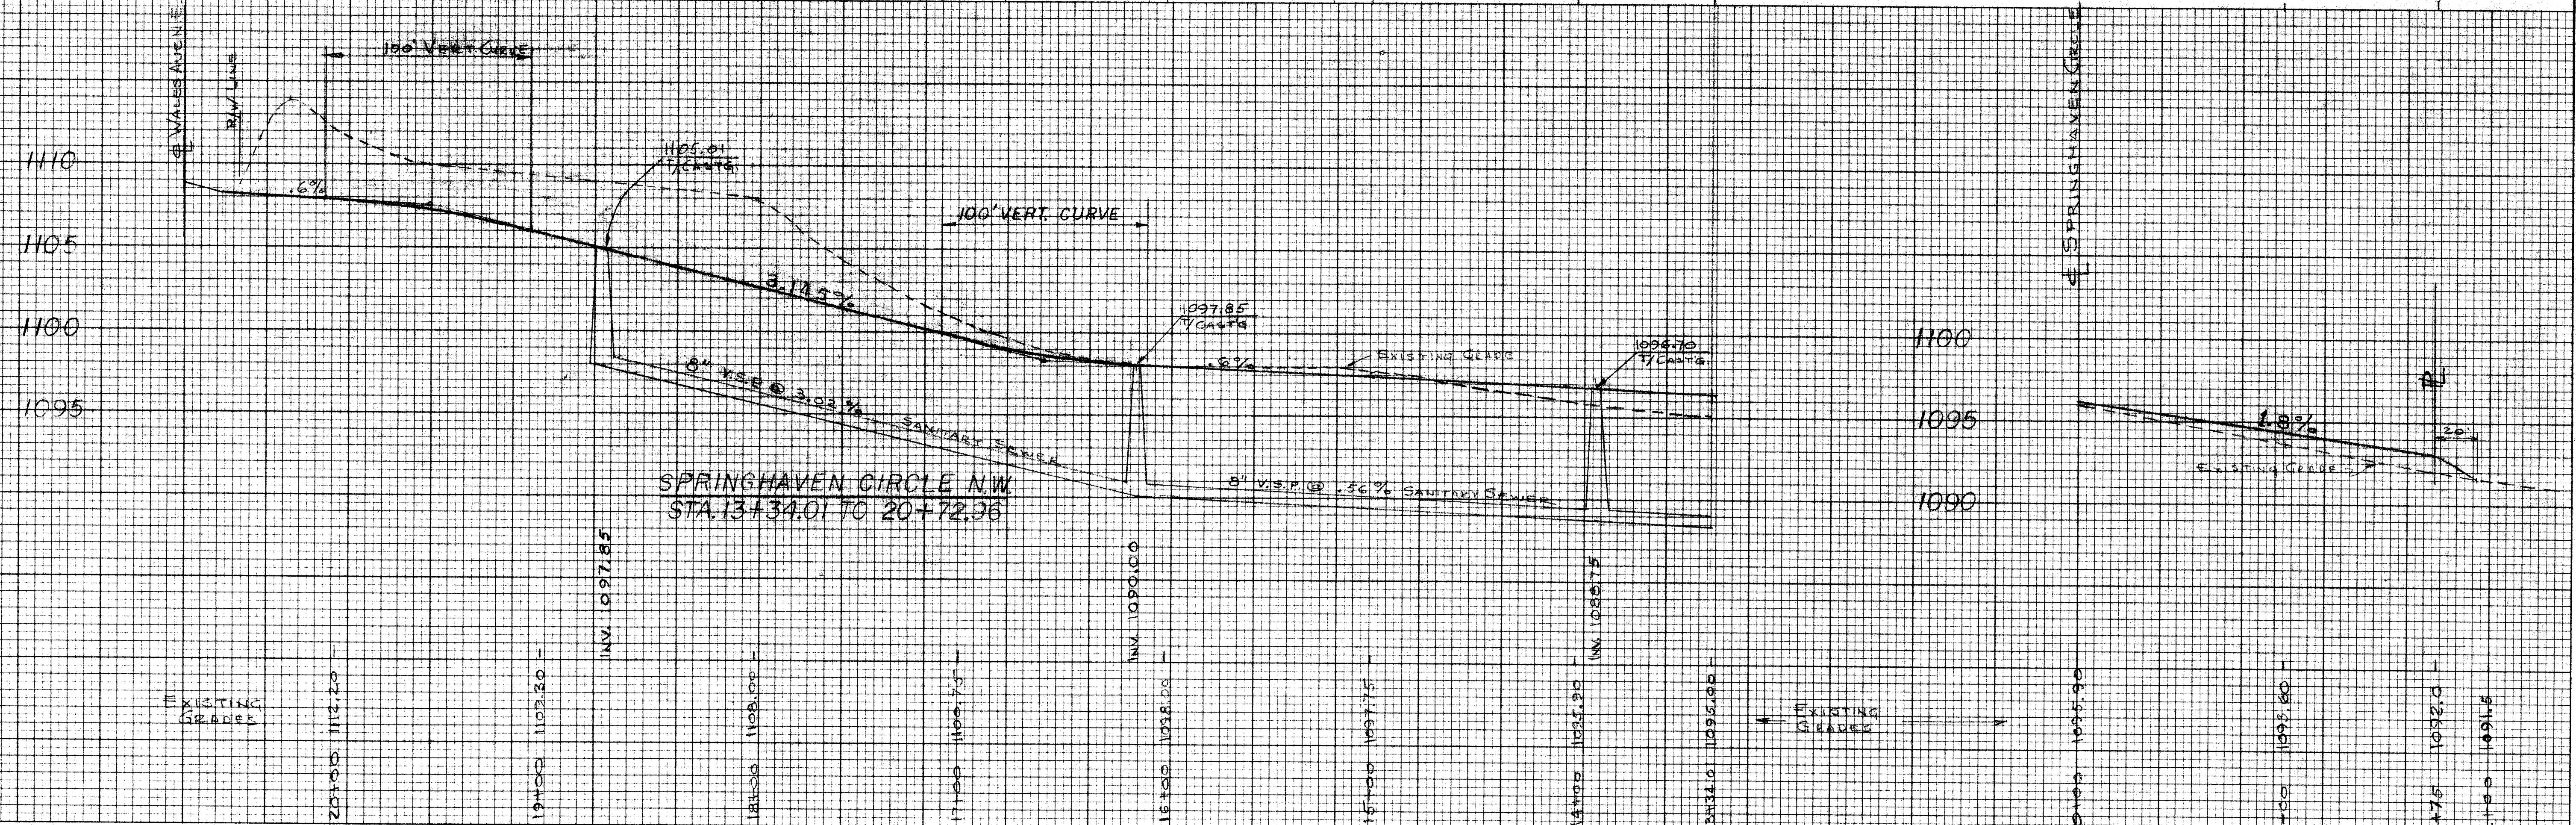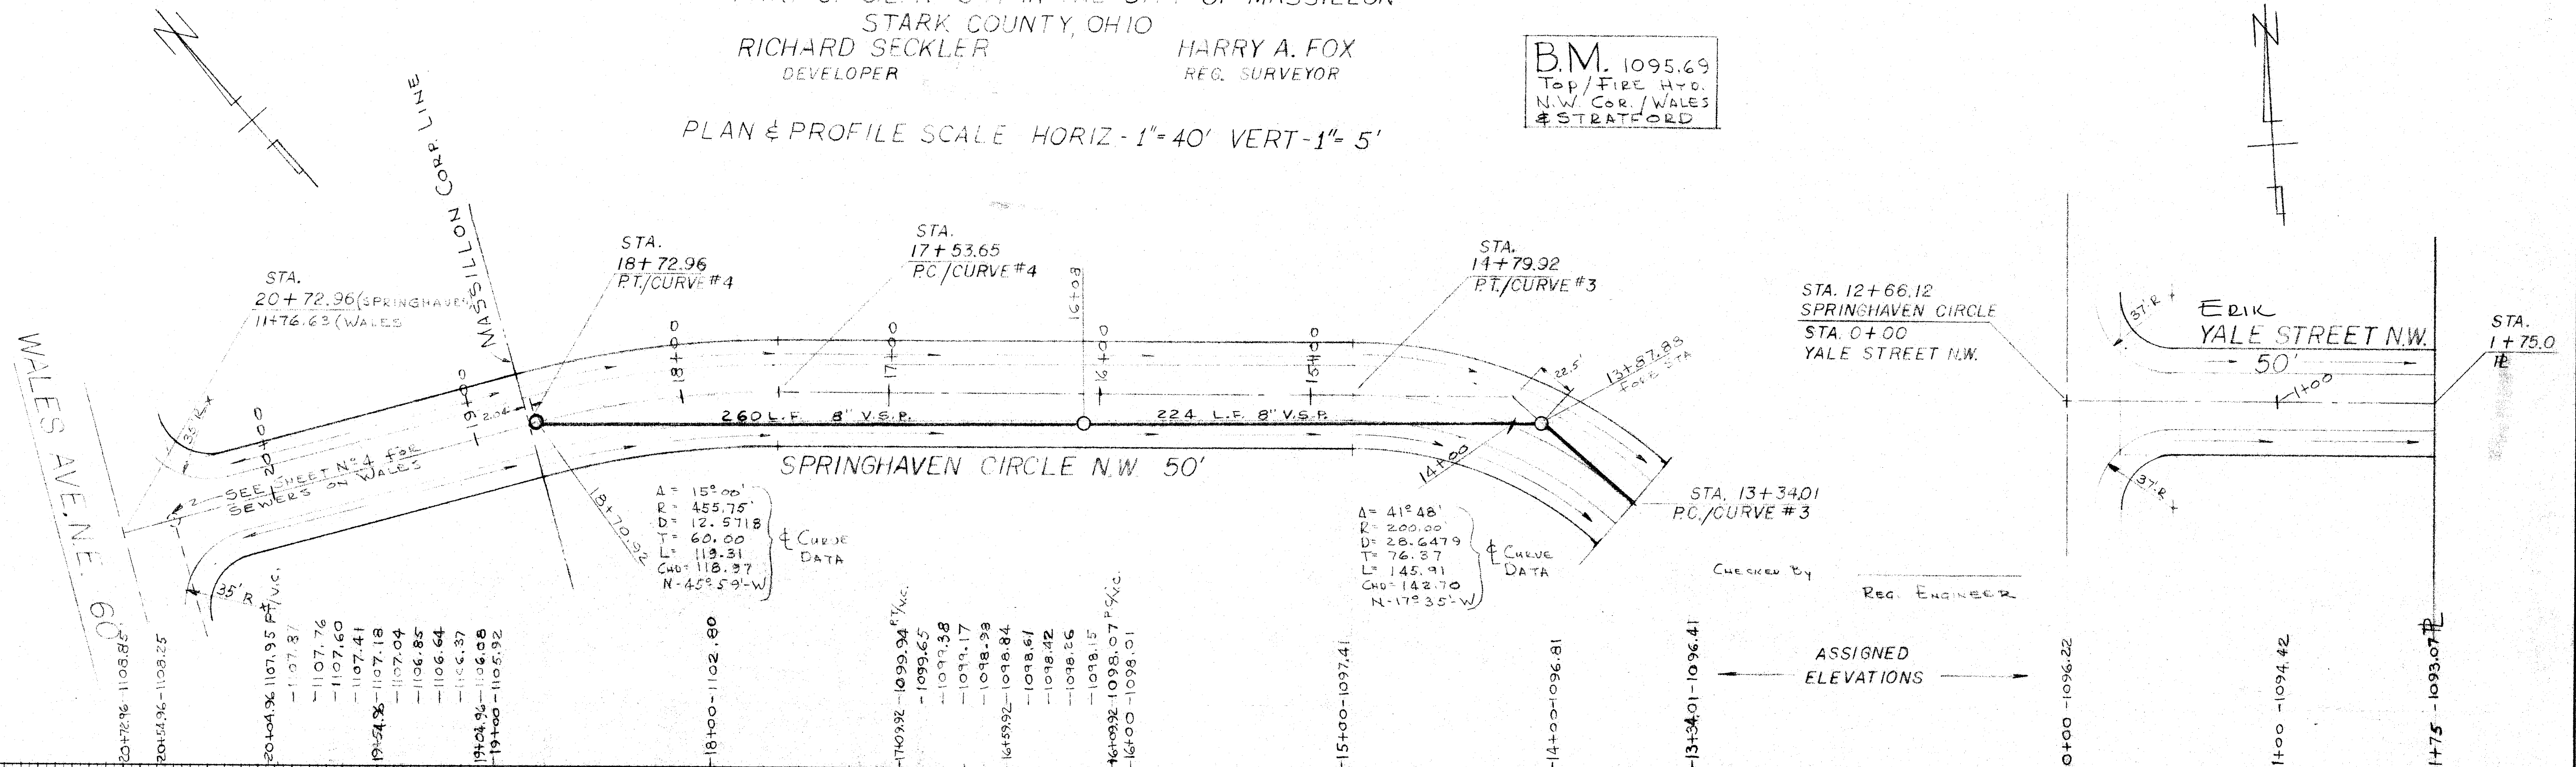

----- = SANITARY SEWER
----- = STORM SEWER



B.M. 1095.69
TOP/FIRE HYD.

WALES AVE N.E. 60

ANCE RD. N.E.

SAM LIST.

CHECKED BY _____
Reg. ENGINEER

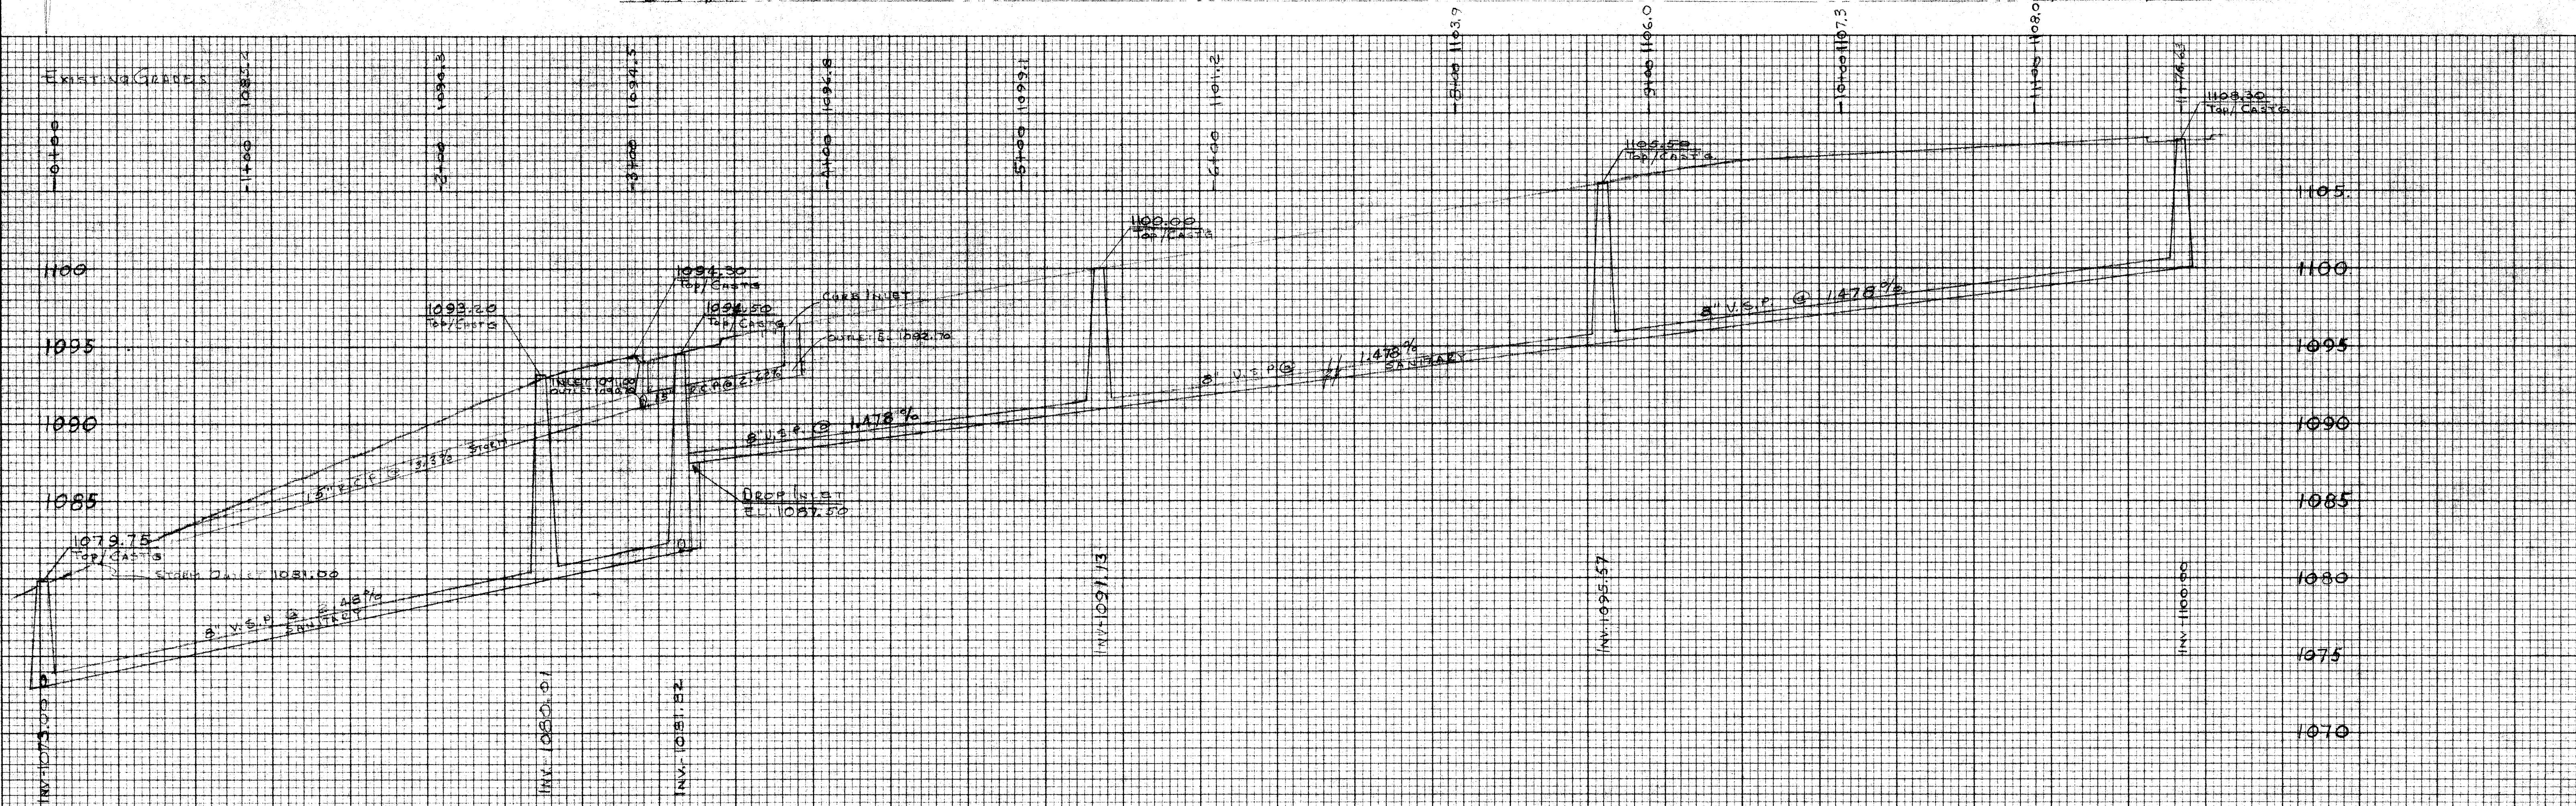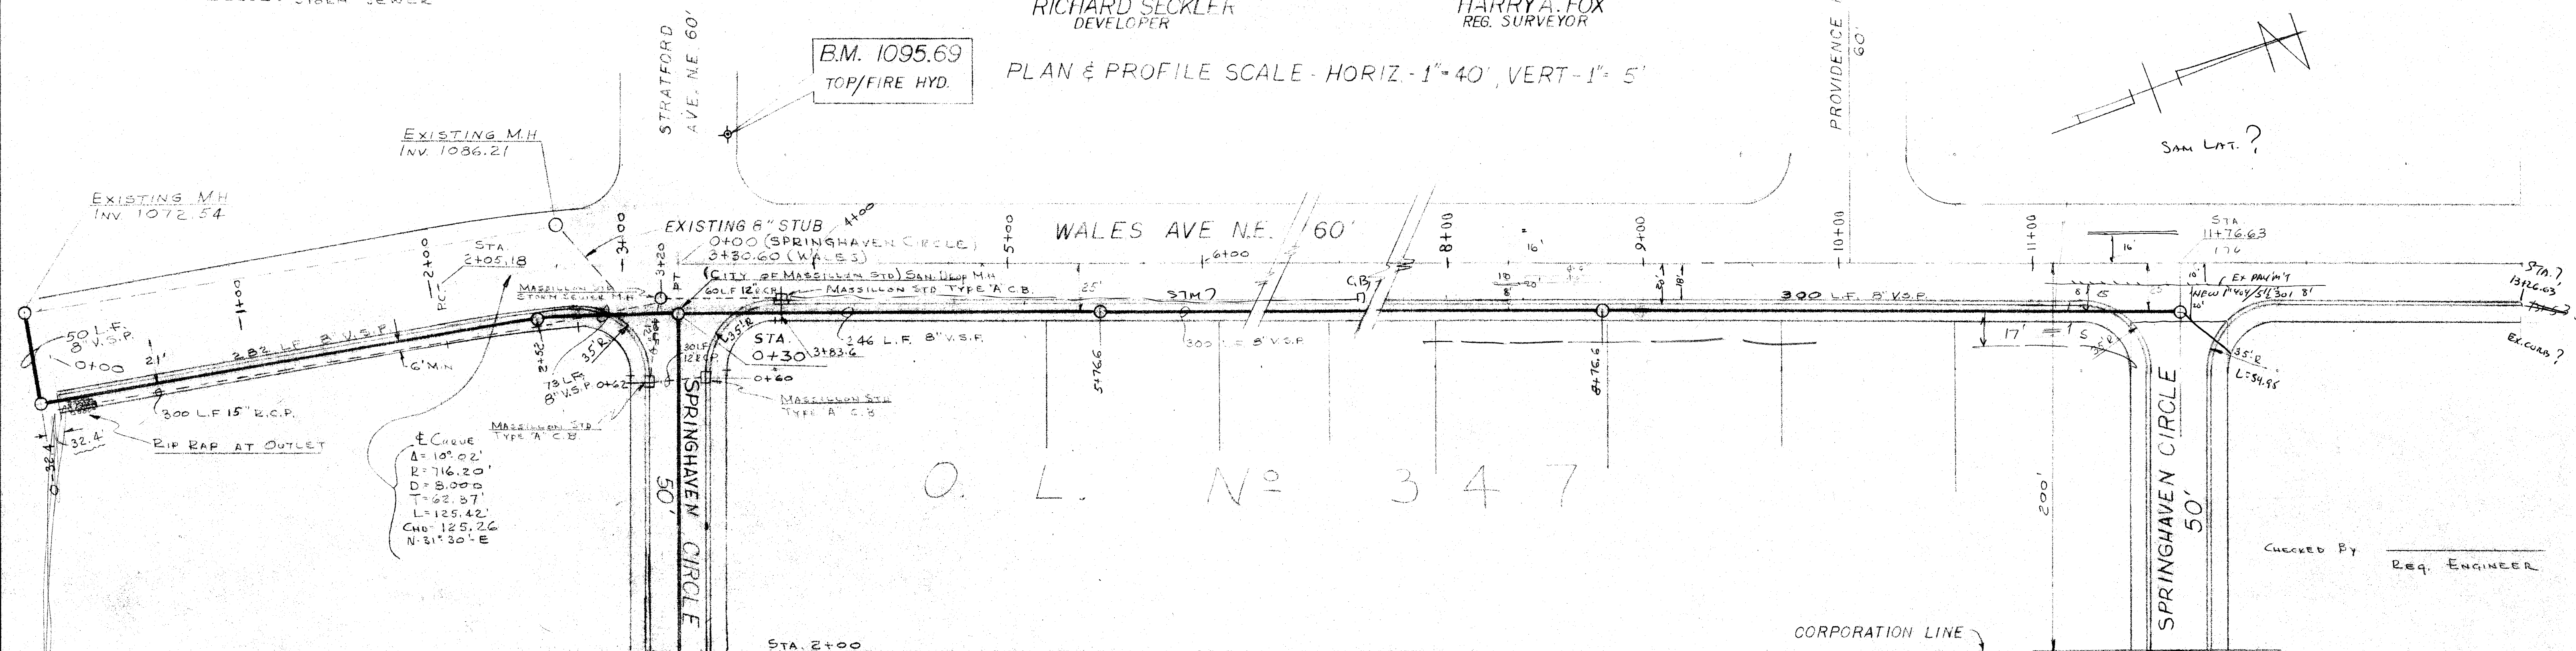


SPPINGHAVEN ALLOTMENT
 PART OF THE NE 1/4-SEC. 5, T-10(PERRY), R-9
 AND
 PART OF O.L. N° 347 IN THE CITY OF MASSILLON
 STARK COUNTY, OHIO

SHEET N° 4 of 4


HARRY A. FOX
 REGISTERED SURVEYOR

PLAN & PROFILE SCALE - HORIZ. - 1" = 40', VERT. - 1" = 5'

DATE	BY	DATE	BY
FINAL SURVEY	SURVEYED	NOTED	NOTED
NO.	NO.	NO.	NO.

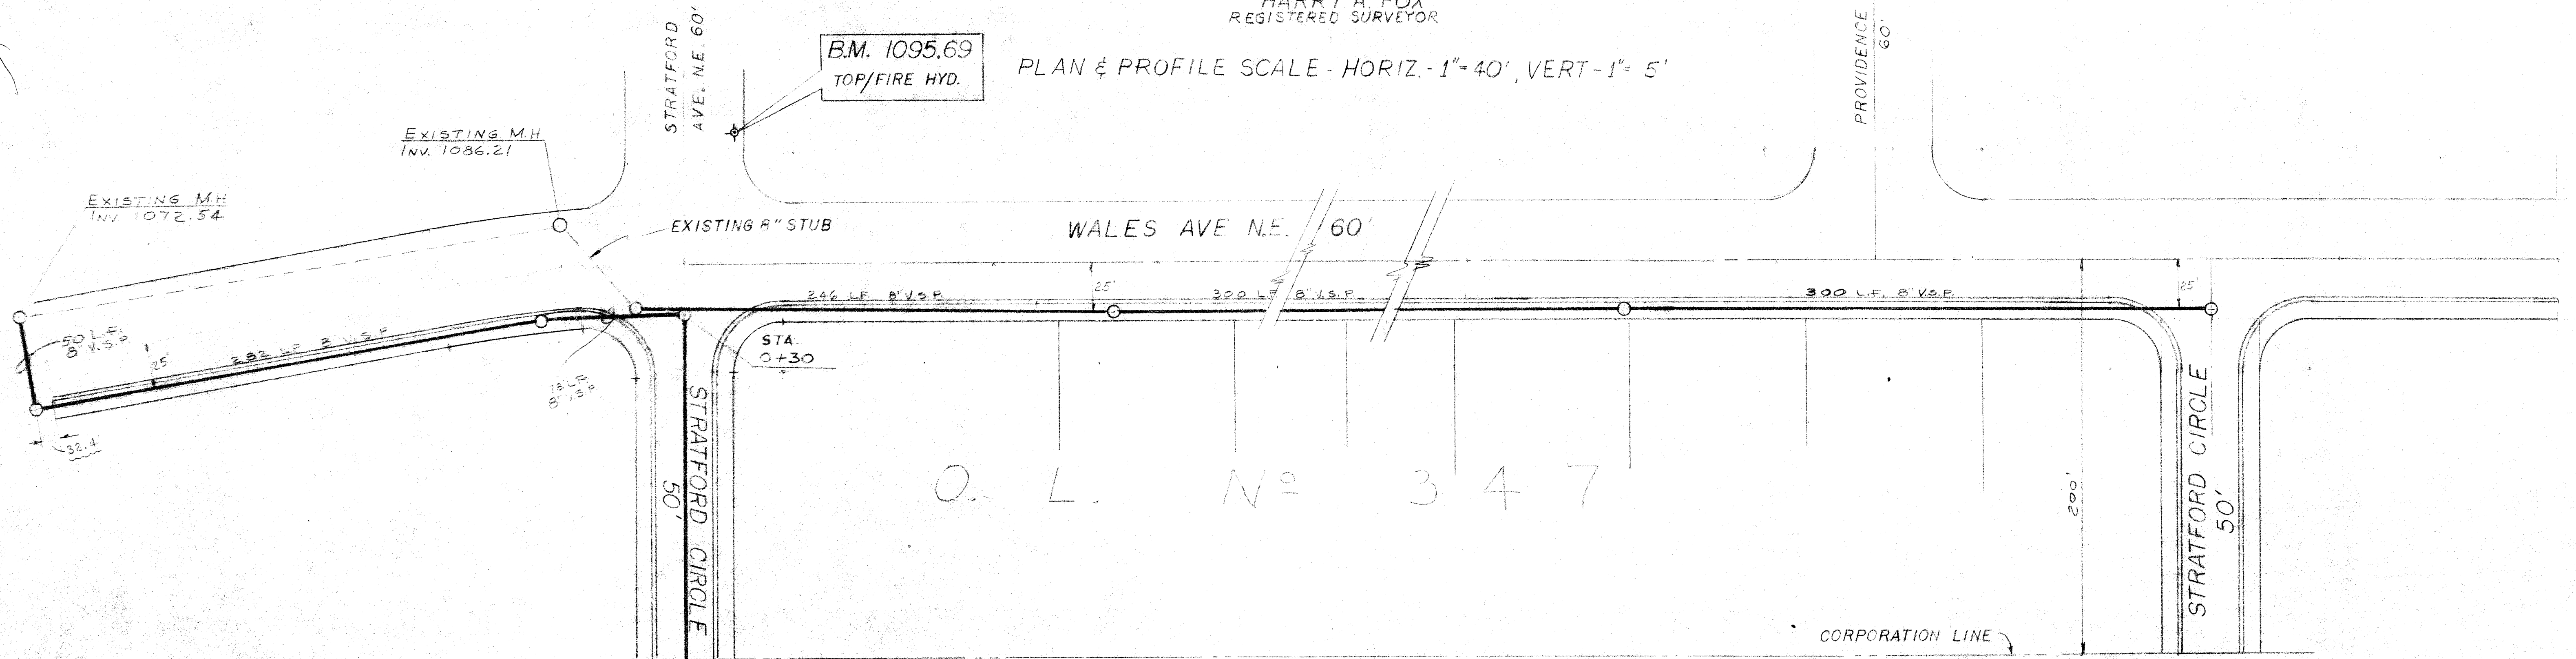

DATE	BY	DATE	BY
ORIGINAL SURVEY	SURVEYED	NOTED	NOTED
NO.	NO.	NO.	NO.

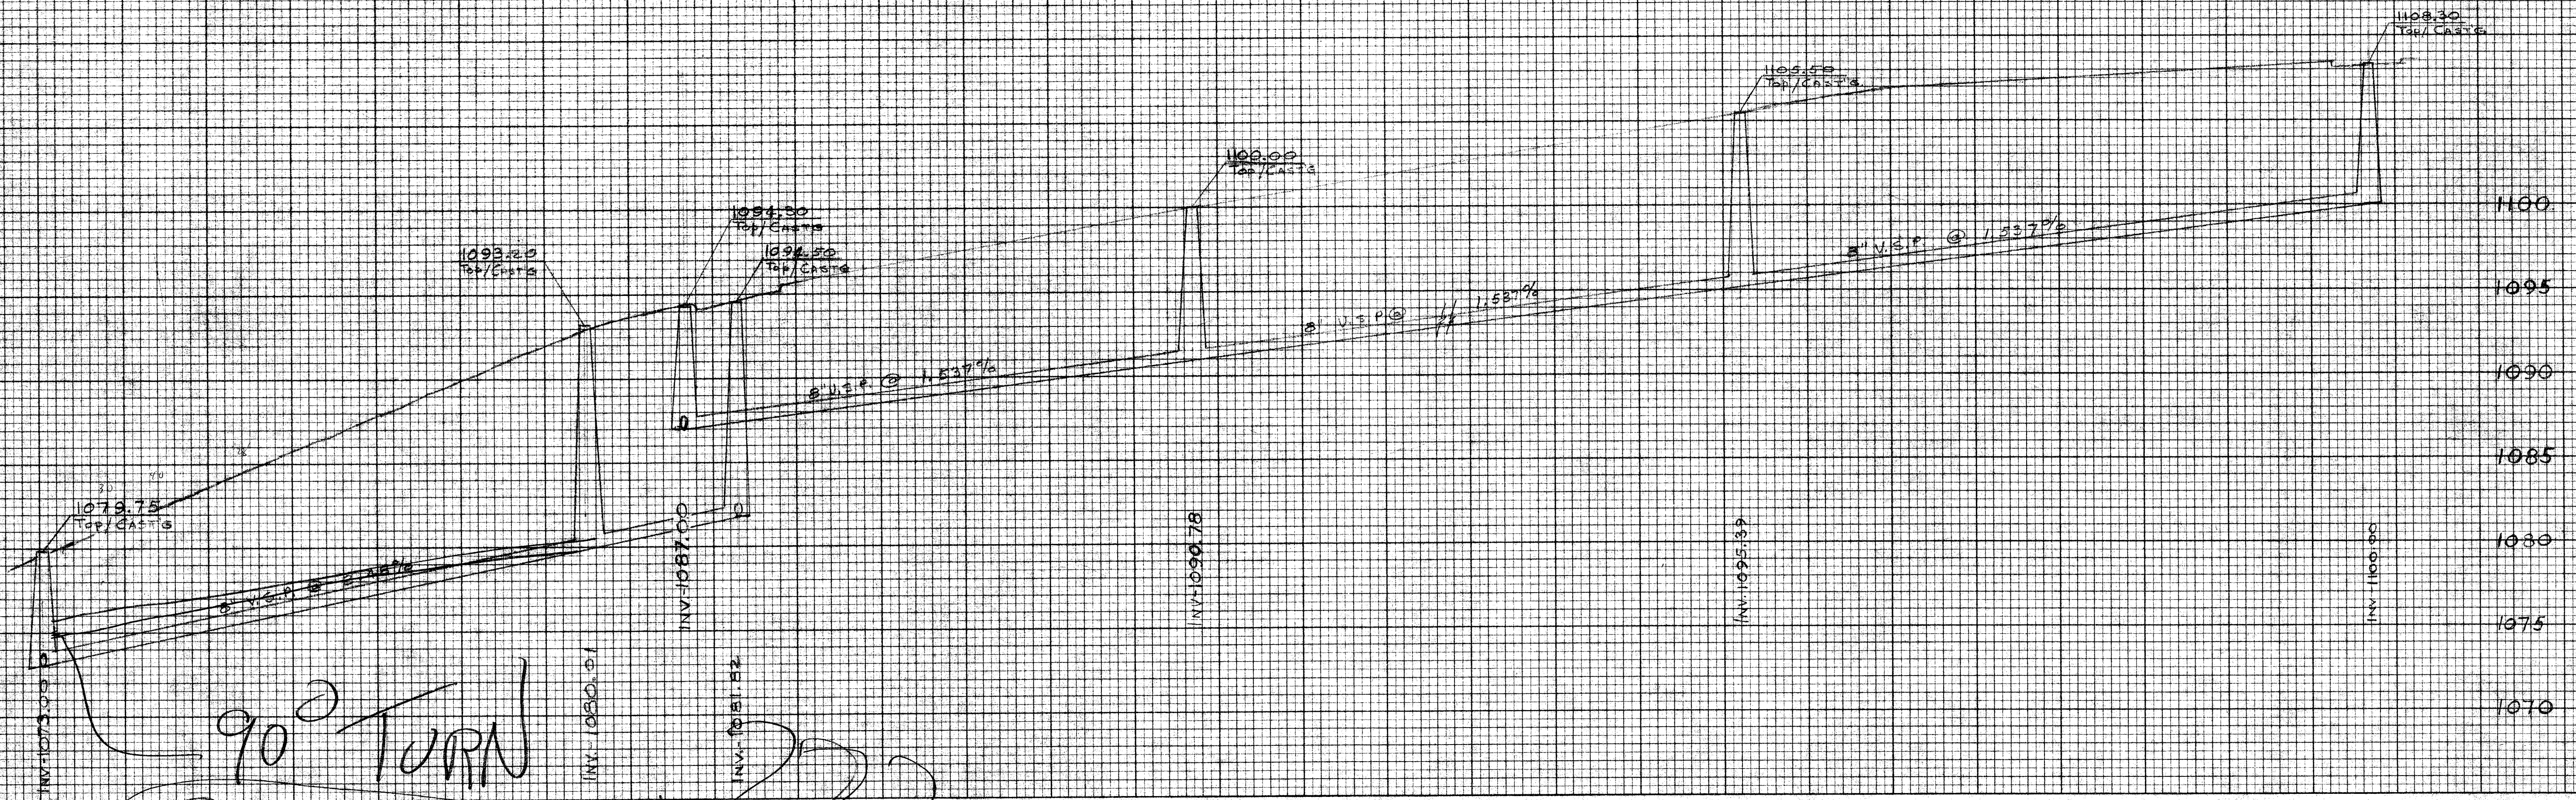


90° TURN
 SHOULD BE RAISED

SPRINGHAVEN ALLOTMENT
PART OF THE N.E. 1/4 - SEC. 5, T-10(PERRY), R-9
AND
PART OF O.L. No 347 IN THE CITY OF MASSILLON
STARK COUNTY, OHIO

HARRY A. FOX
REGISTERED SURVEYOR

PLAN & PROFILE SCALE - HORIZ. - 1" = 40', VERT. - 1" = 5'

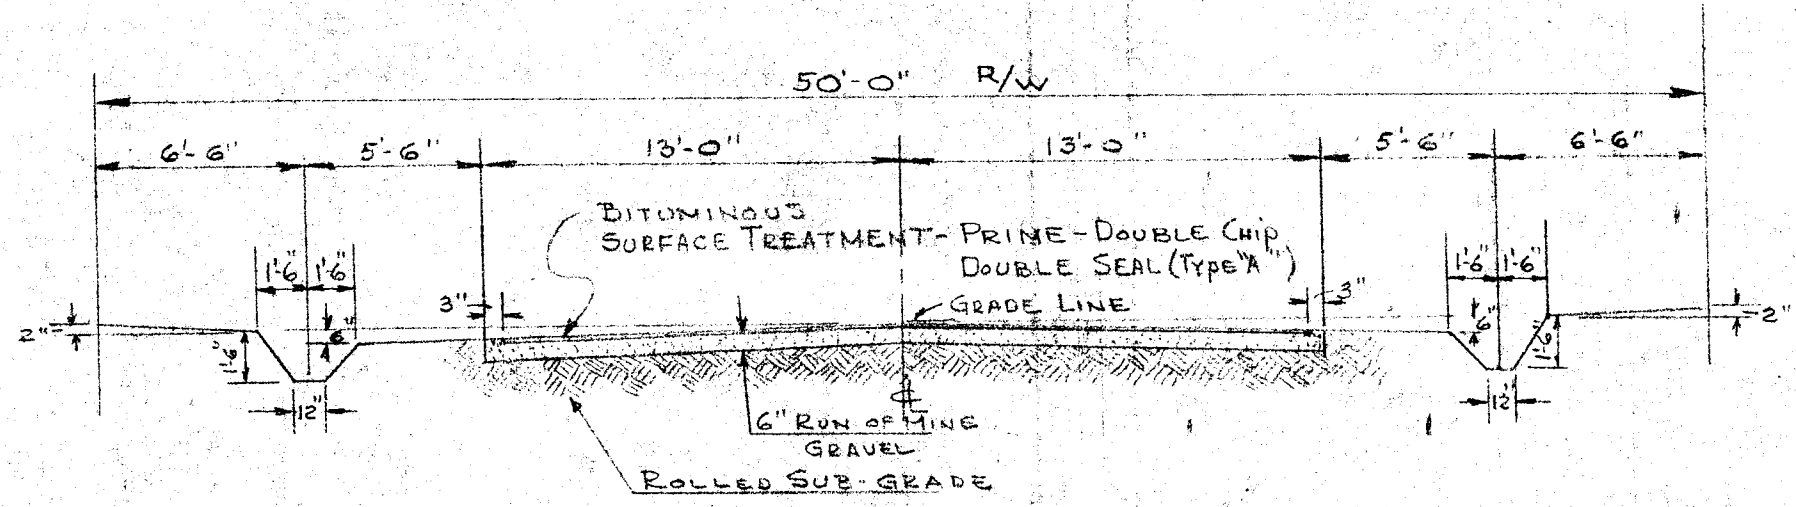


TYPICAL ROAD SECTION
(TOWNSHIP)

APPROVED BY THE STARK COUNTY ENGINEER
THIS ____ DAY OF ____ 197__

STARK COUNTY ENGINEER

DATE	
BY	
SURVEYED	
PLOTTED	
NOTEBOOK	
AREA	
CHECKED	


DATE	
BY	
SURVEYED	
PLOTTED	
NOTEBOOK	
AREA	
CHECKED	

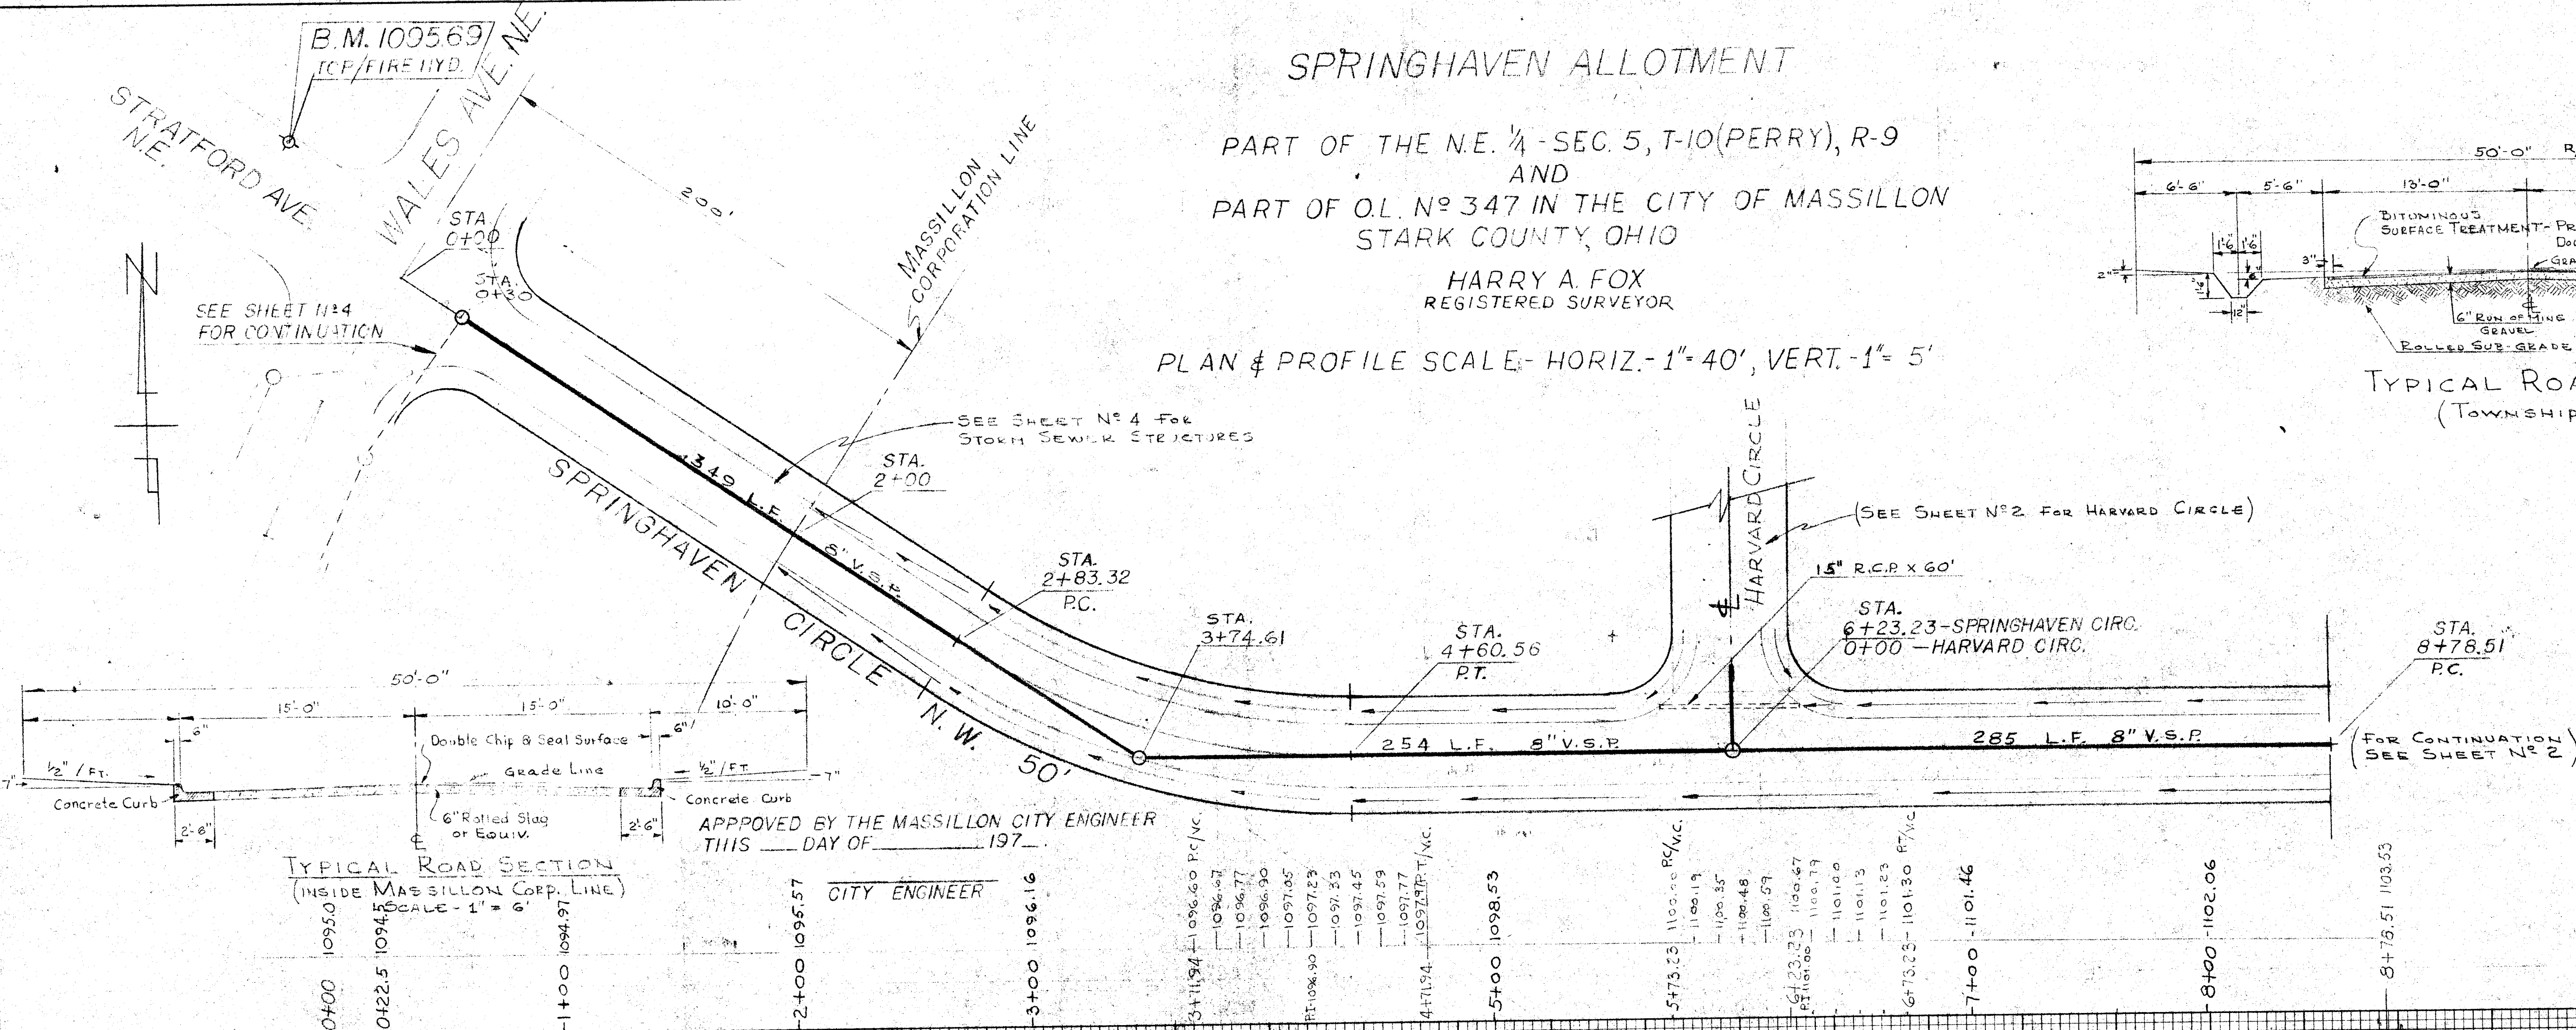

TYPICAL ROAD SECTION
(INSIDE MASSILLON CORP. LINE)
SCALE - 1" = 6'

APPROVED BY THE MASSILLON CITY ENGINEER
THIS ____ DAY OF ____ 197__

CITY ENGINEER

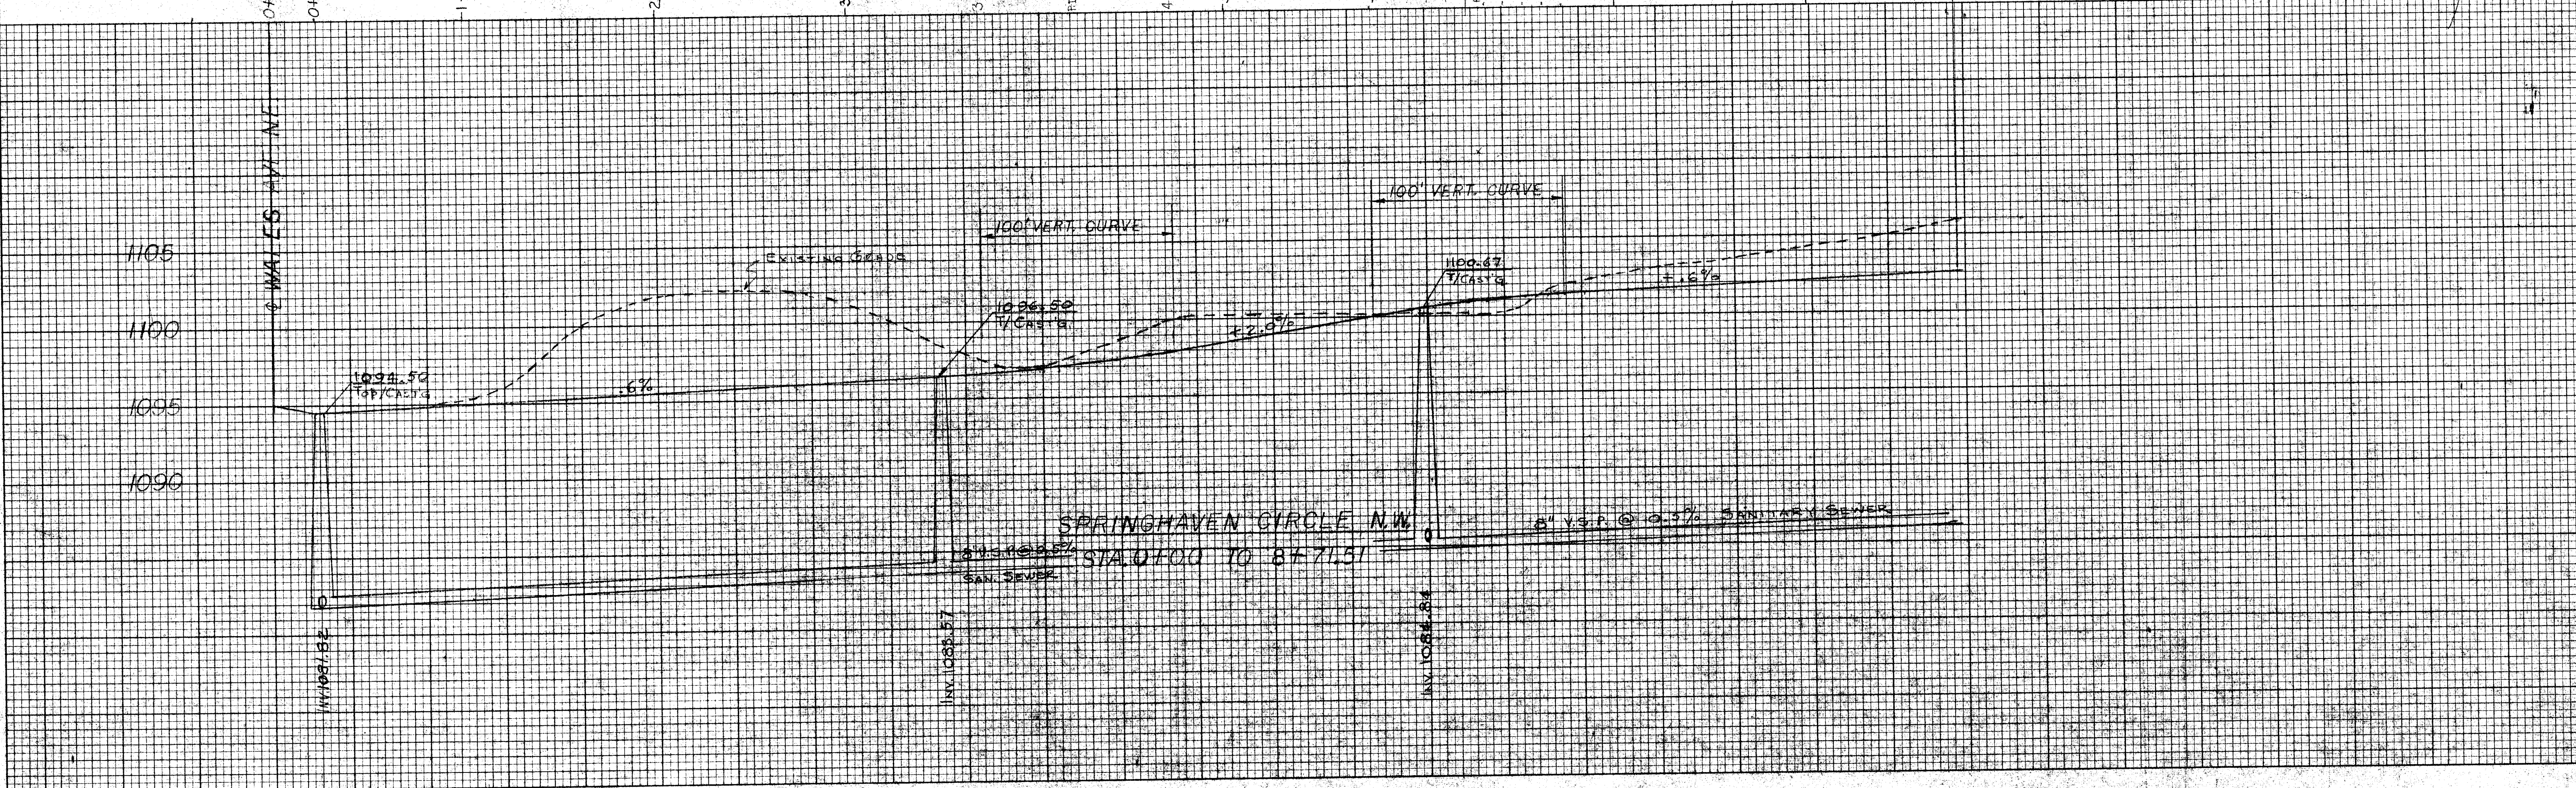

SPRINGHAVEN ALLOTMENT

PART OF THE N.E. 1/4-SEC. 5, T-10(PERRY), R-9
AND
PART OF O.L. No 347 IN THE CITY OF MASSILLON
STARK COUNTY, OHIO





HARRY A. FOX
REGISTERED SURVEYOR

NOTE: SEE SHEET No 1 FOR TYPICAL
ROADWAY CROSS SECTIONS.

PLAN & PROFILE SCALE - HORIZ - 1"=40' VERT - 1"= 5'

FINAL	DATE
SURVEY	BY
NOTE BOOK	NO.
TEMPLATE	AREAS CHECKED

ORIGINAL	DATE
SURVEY	BY
NOTE BOOK	NO.
TEMPLATE	AREAS CHECKED

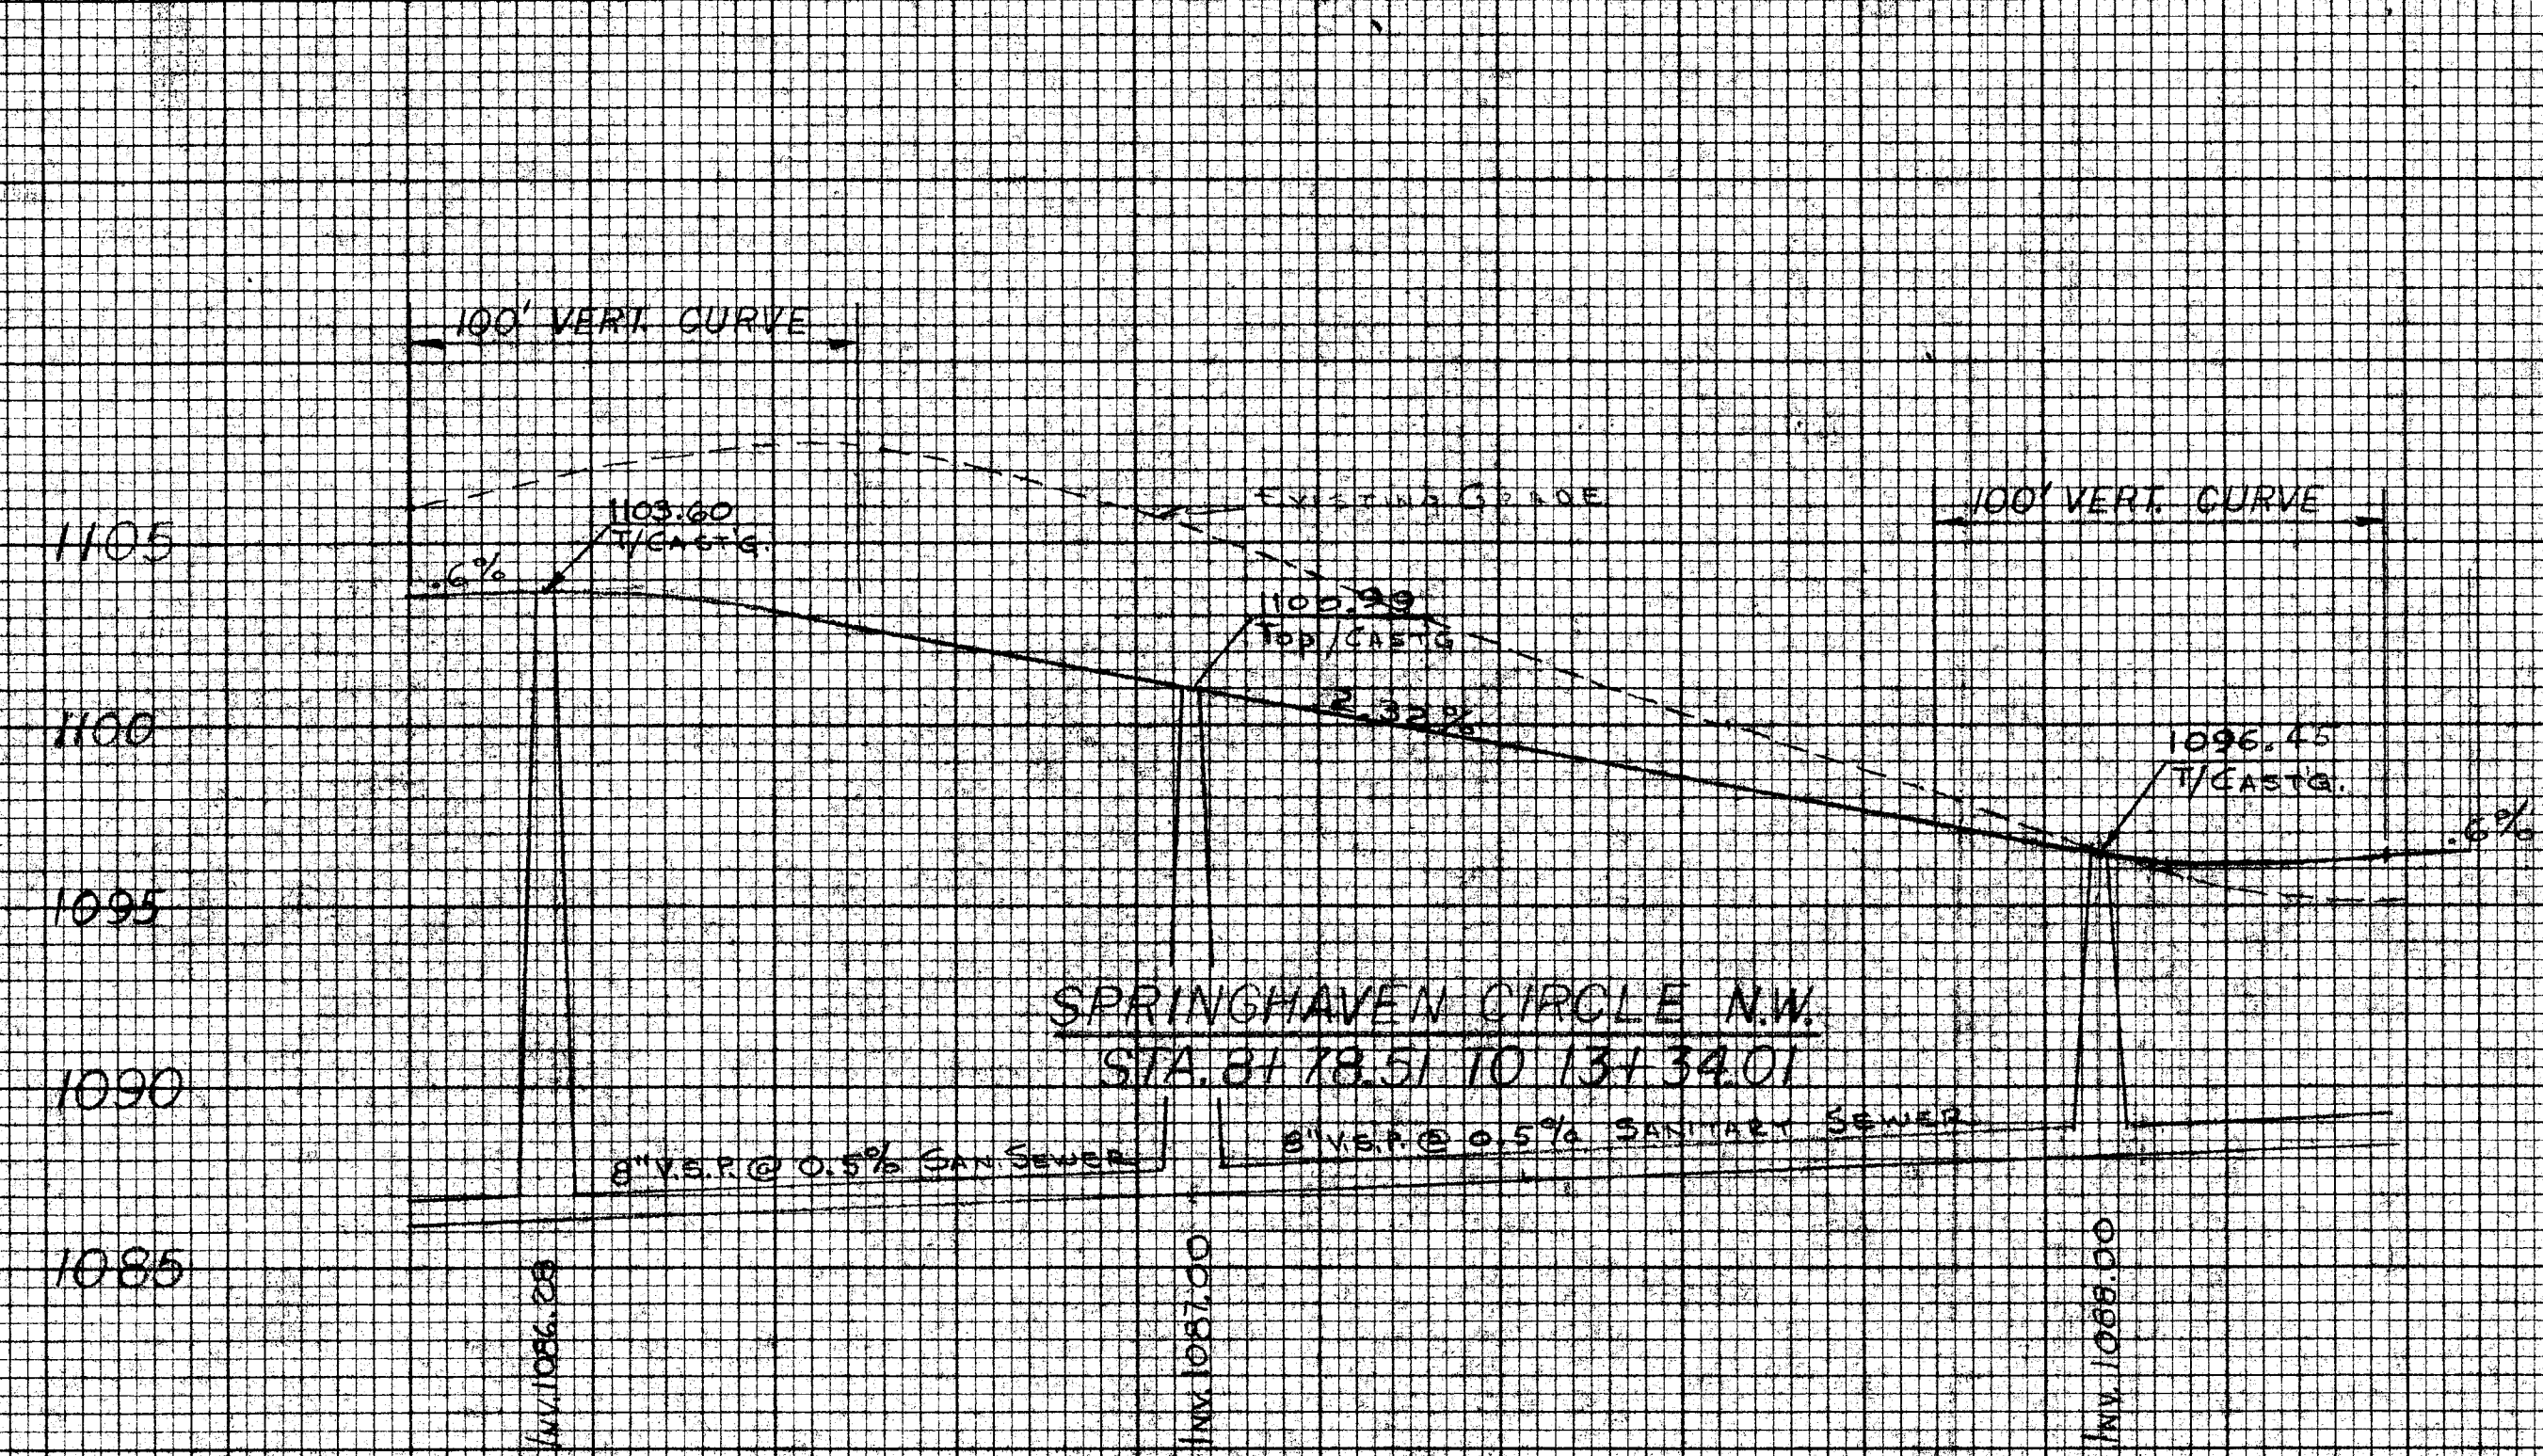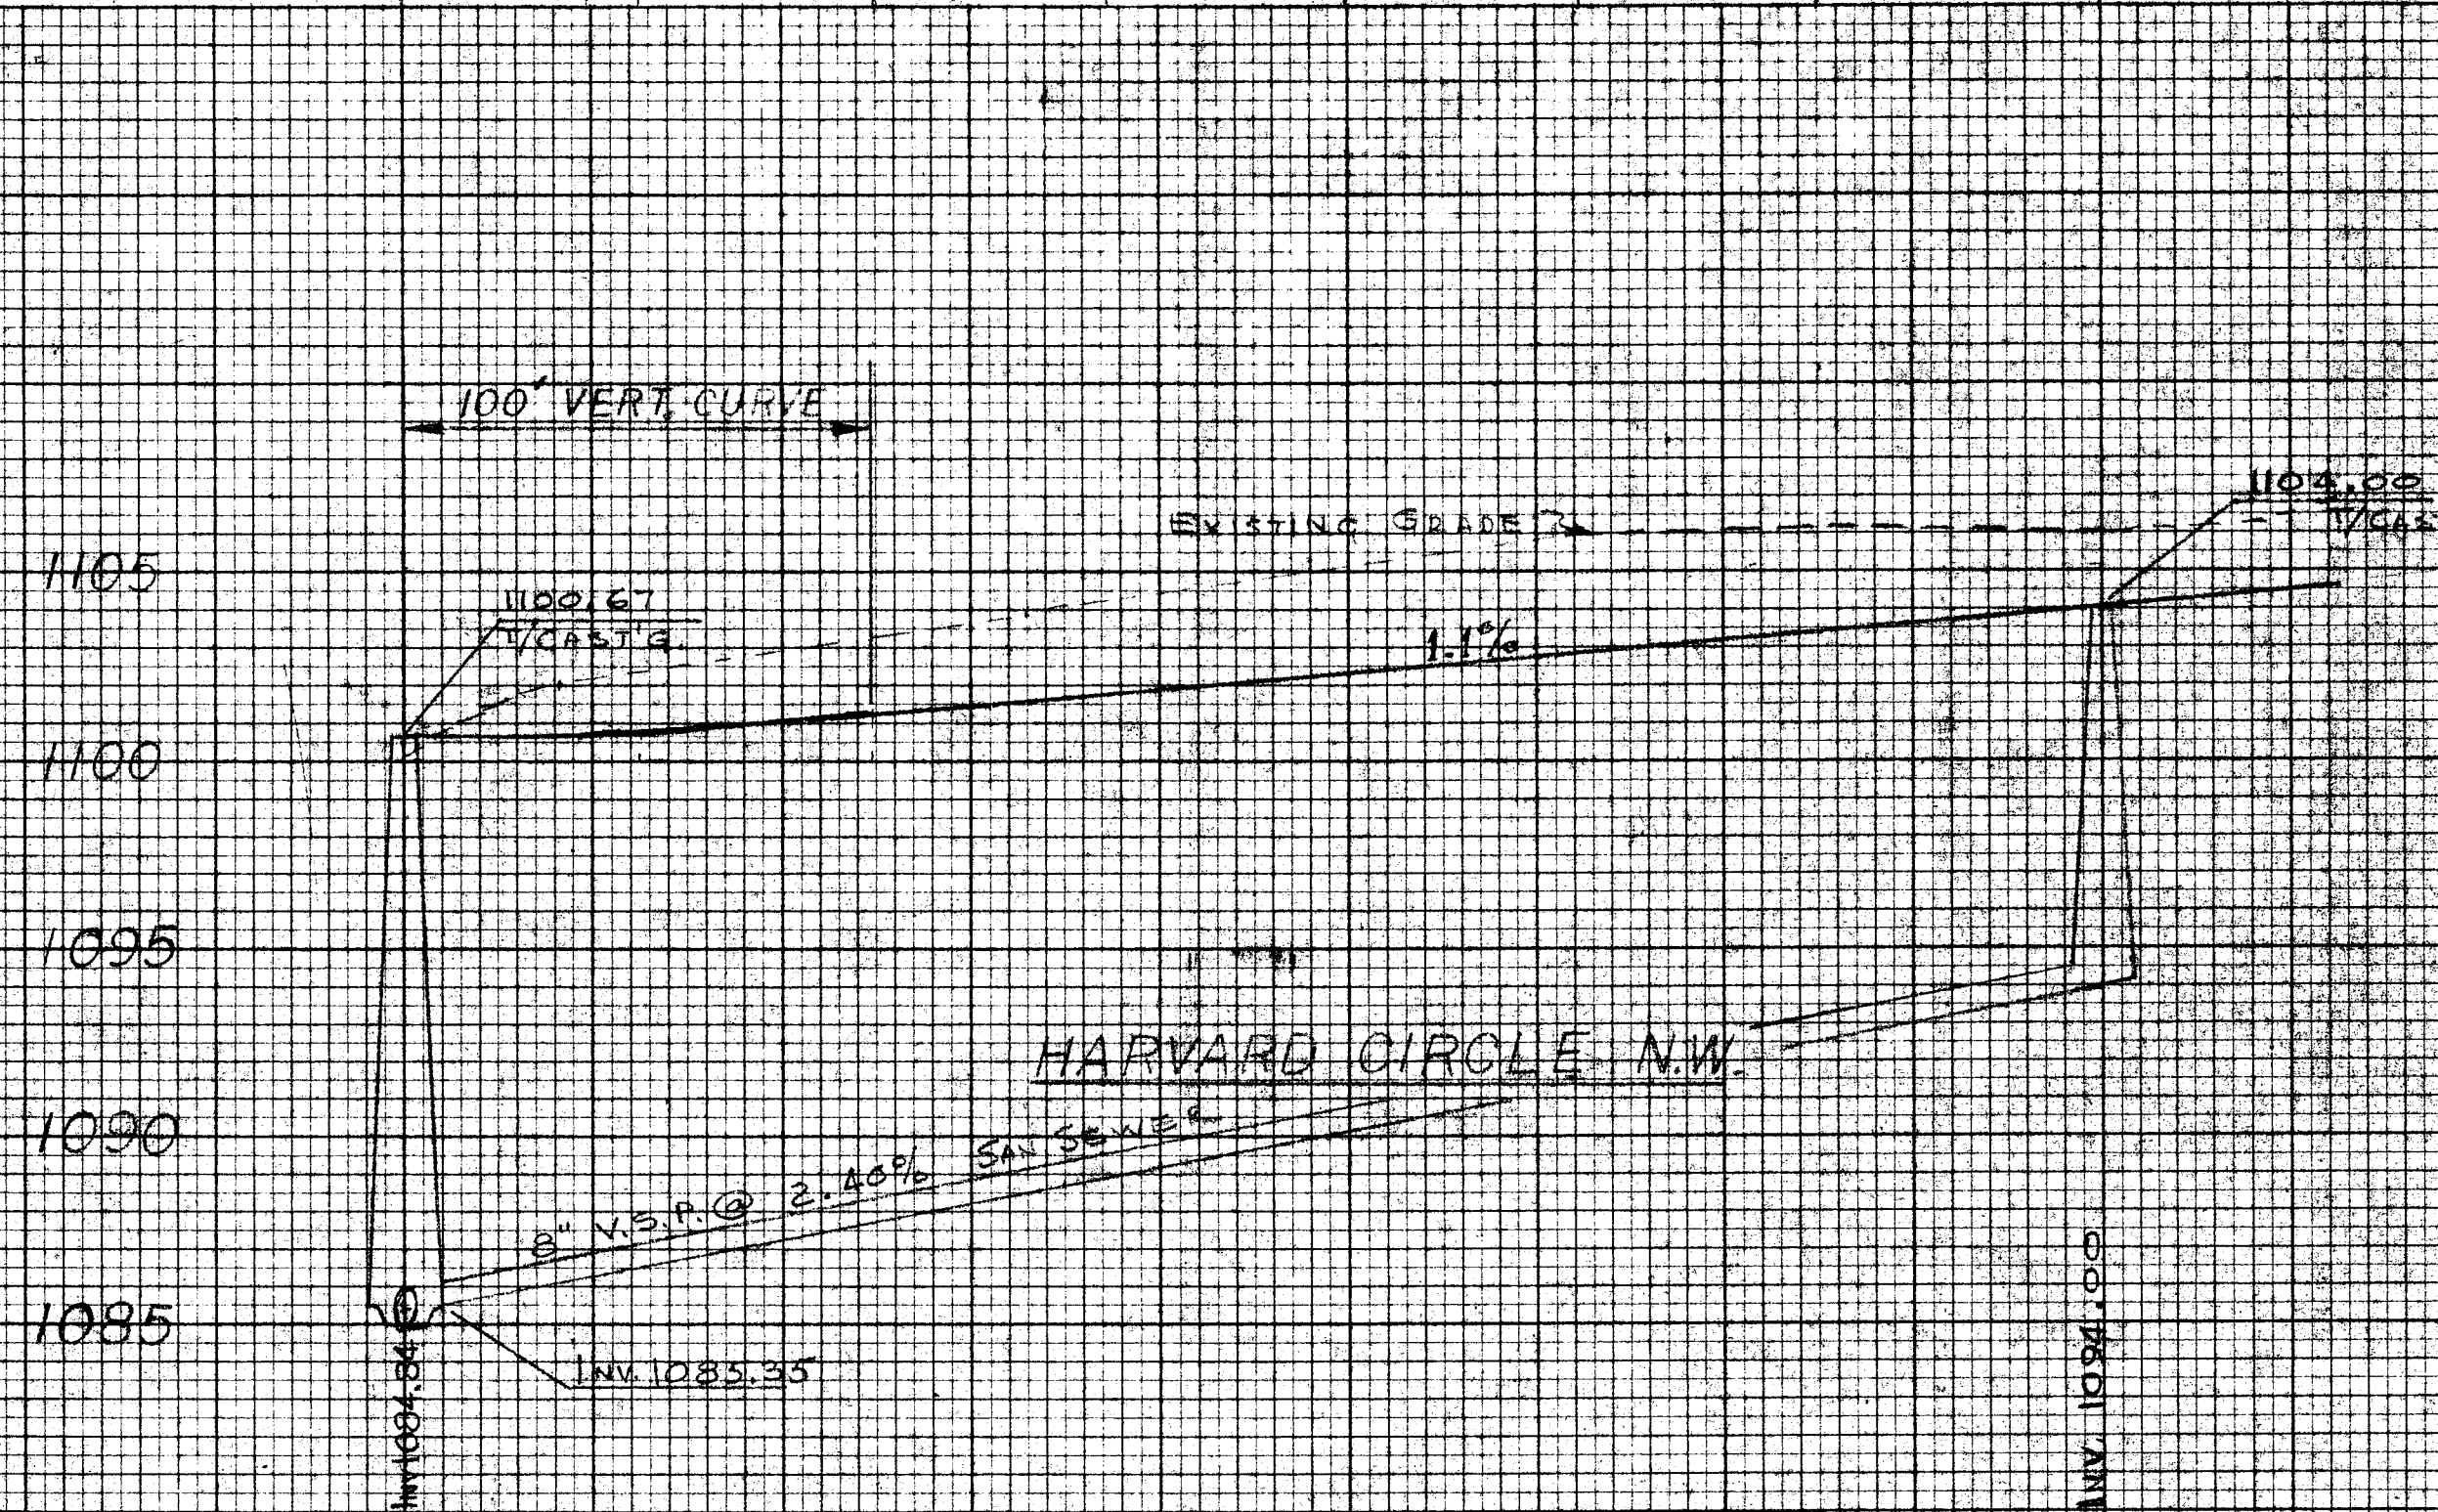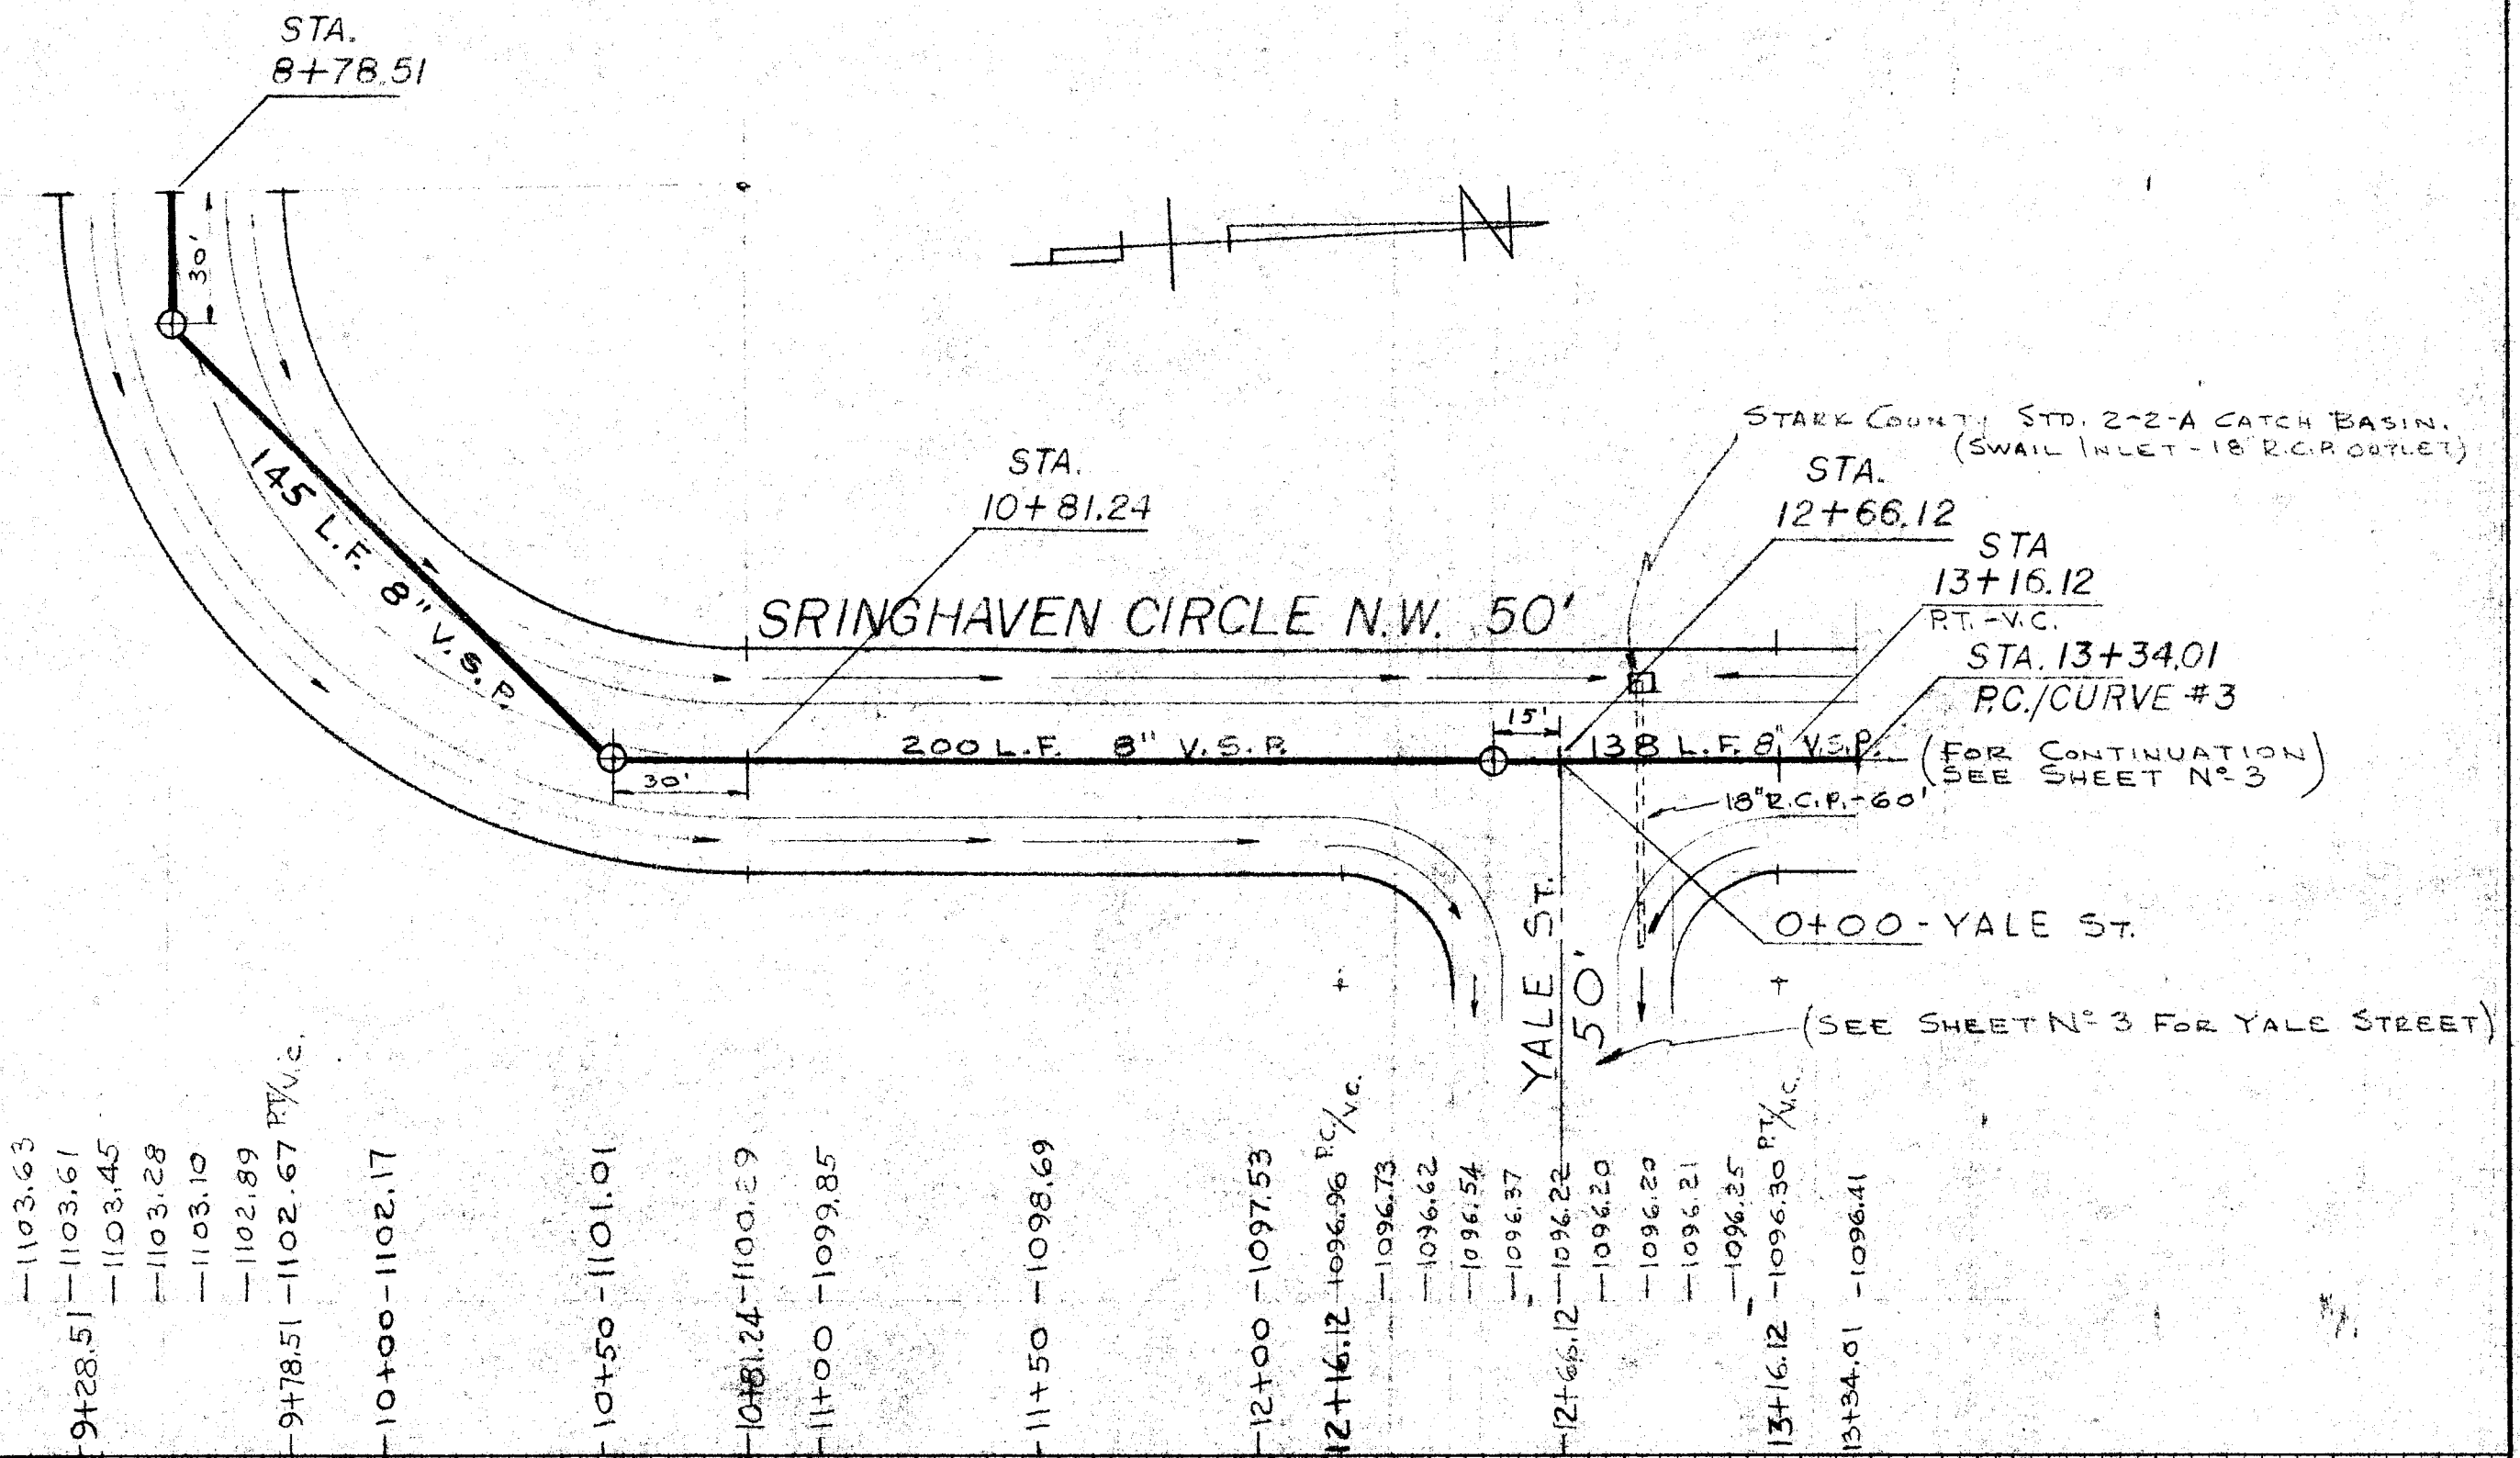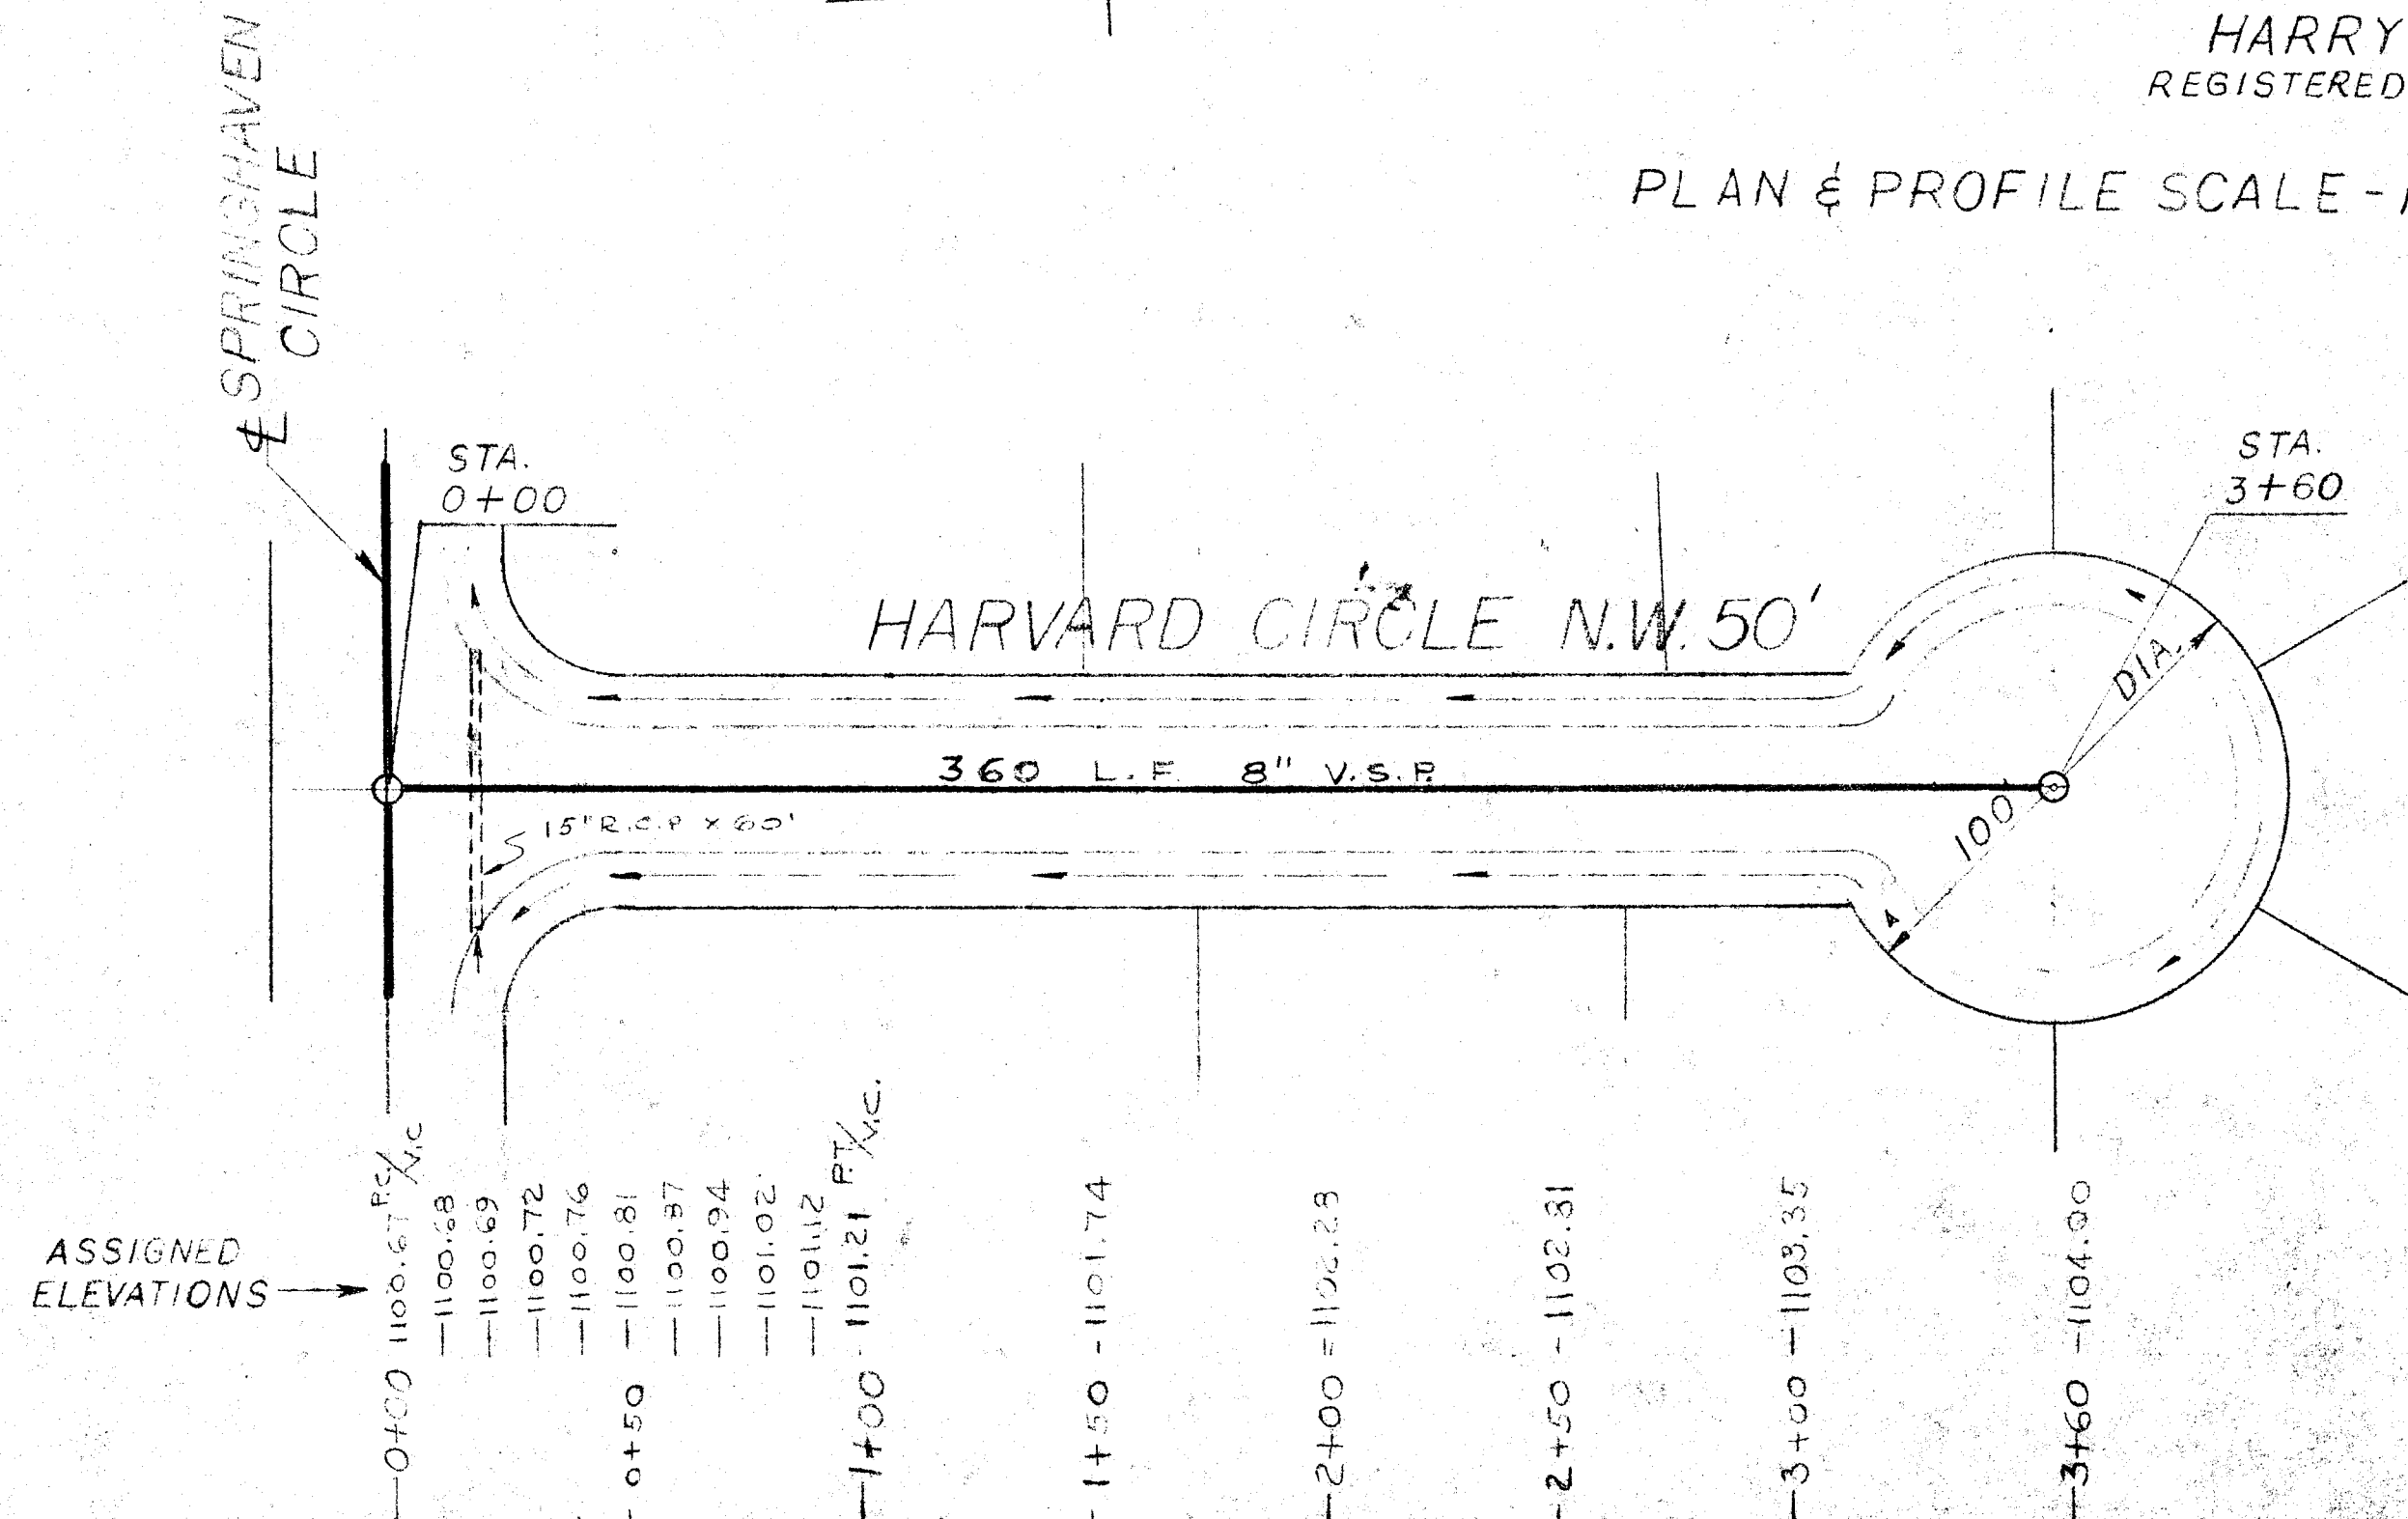

SPRINGHAVEN ALLOTMENT
PART OF THE N.E. 1/4-SEC. 5, T-10(PERRY), R-9
AND
PART OF O.L. No 347 IN THE CITY OF MASSILLON
STARK COUNTY, OHIO

HARRY A. FOX
REGISTERED SURVEYOR

PLAN & PROFILE SCALE - HORIZ - 1" = 40' VERT - 1" = 5'

NOTE: SEE SHEET No 1 FOR TYPICAL
ROADWAY CROSS SECTIONS.

