


DETAILED PLANS
PROJECT No. 368
TUSCARAWAS SEWER DIST. DIV. No. 9
SANITARY SEWER
 N.E. QR. SEC. 12 PERRY TWP.
 STARK COUNTY OHIO
 1966 SCALE 1"=50'

APPROVED
R. G. Heimsenger, Acting
 MASSILLON CITY ENGINEER
[Signature]
 STARK COUNTY SANITARY ENGR.
[Signature]
 STARK COUNTY COMMISSIONERS

DATE:
 4/1/66
 4/11/66
 Apr-12-66
 Apr. 12/66
 Apr 12--66

NOTE:
 FINAL MEASUREMENTS IN RED.

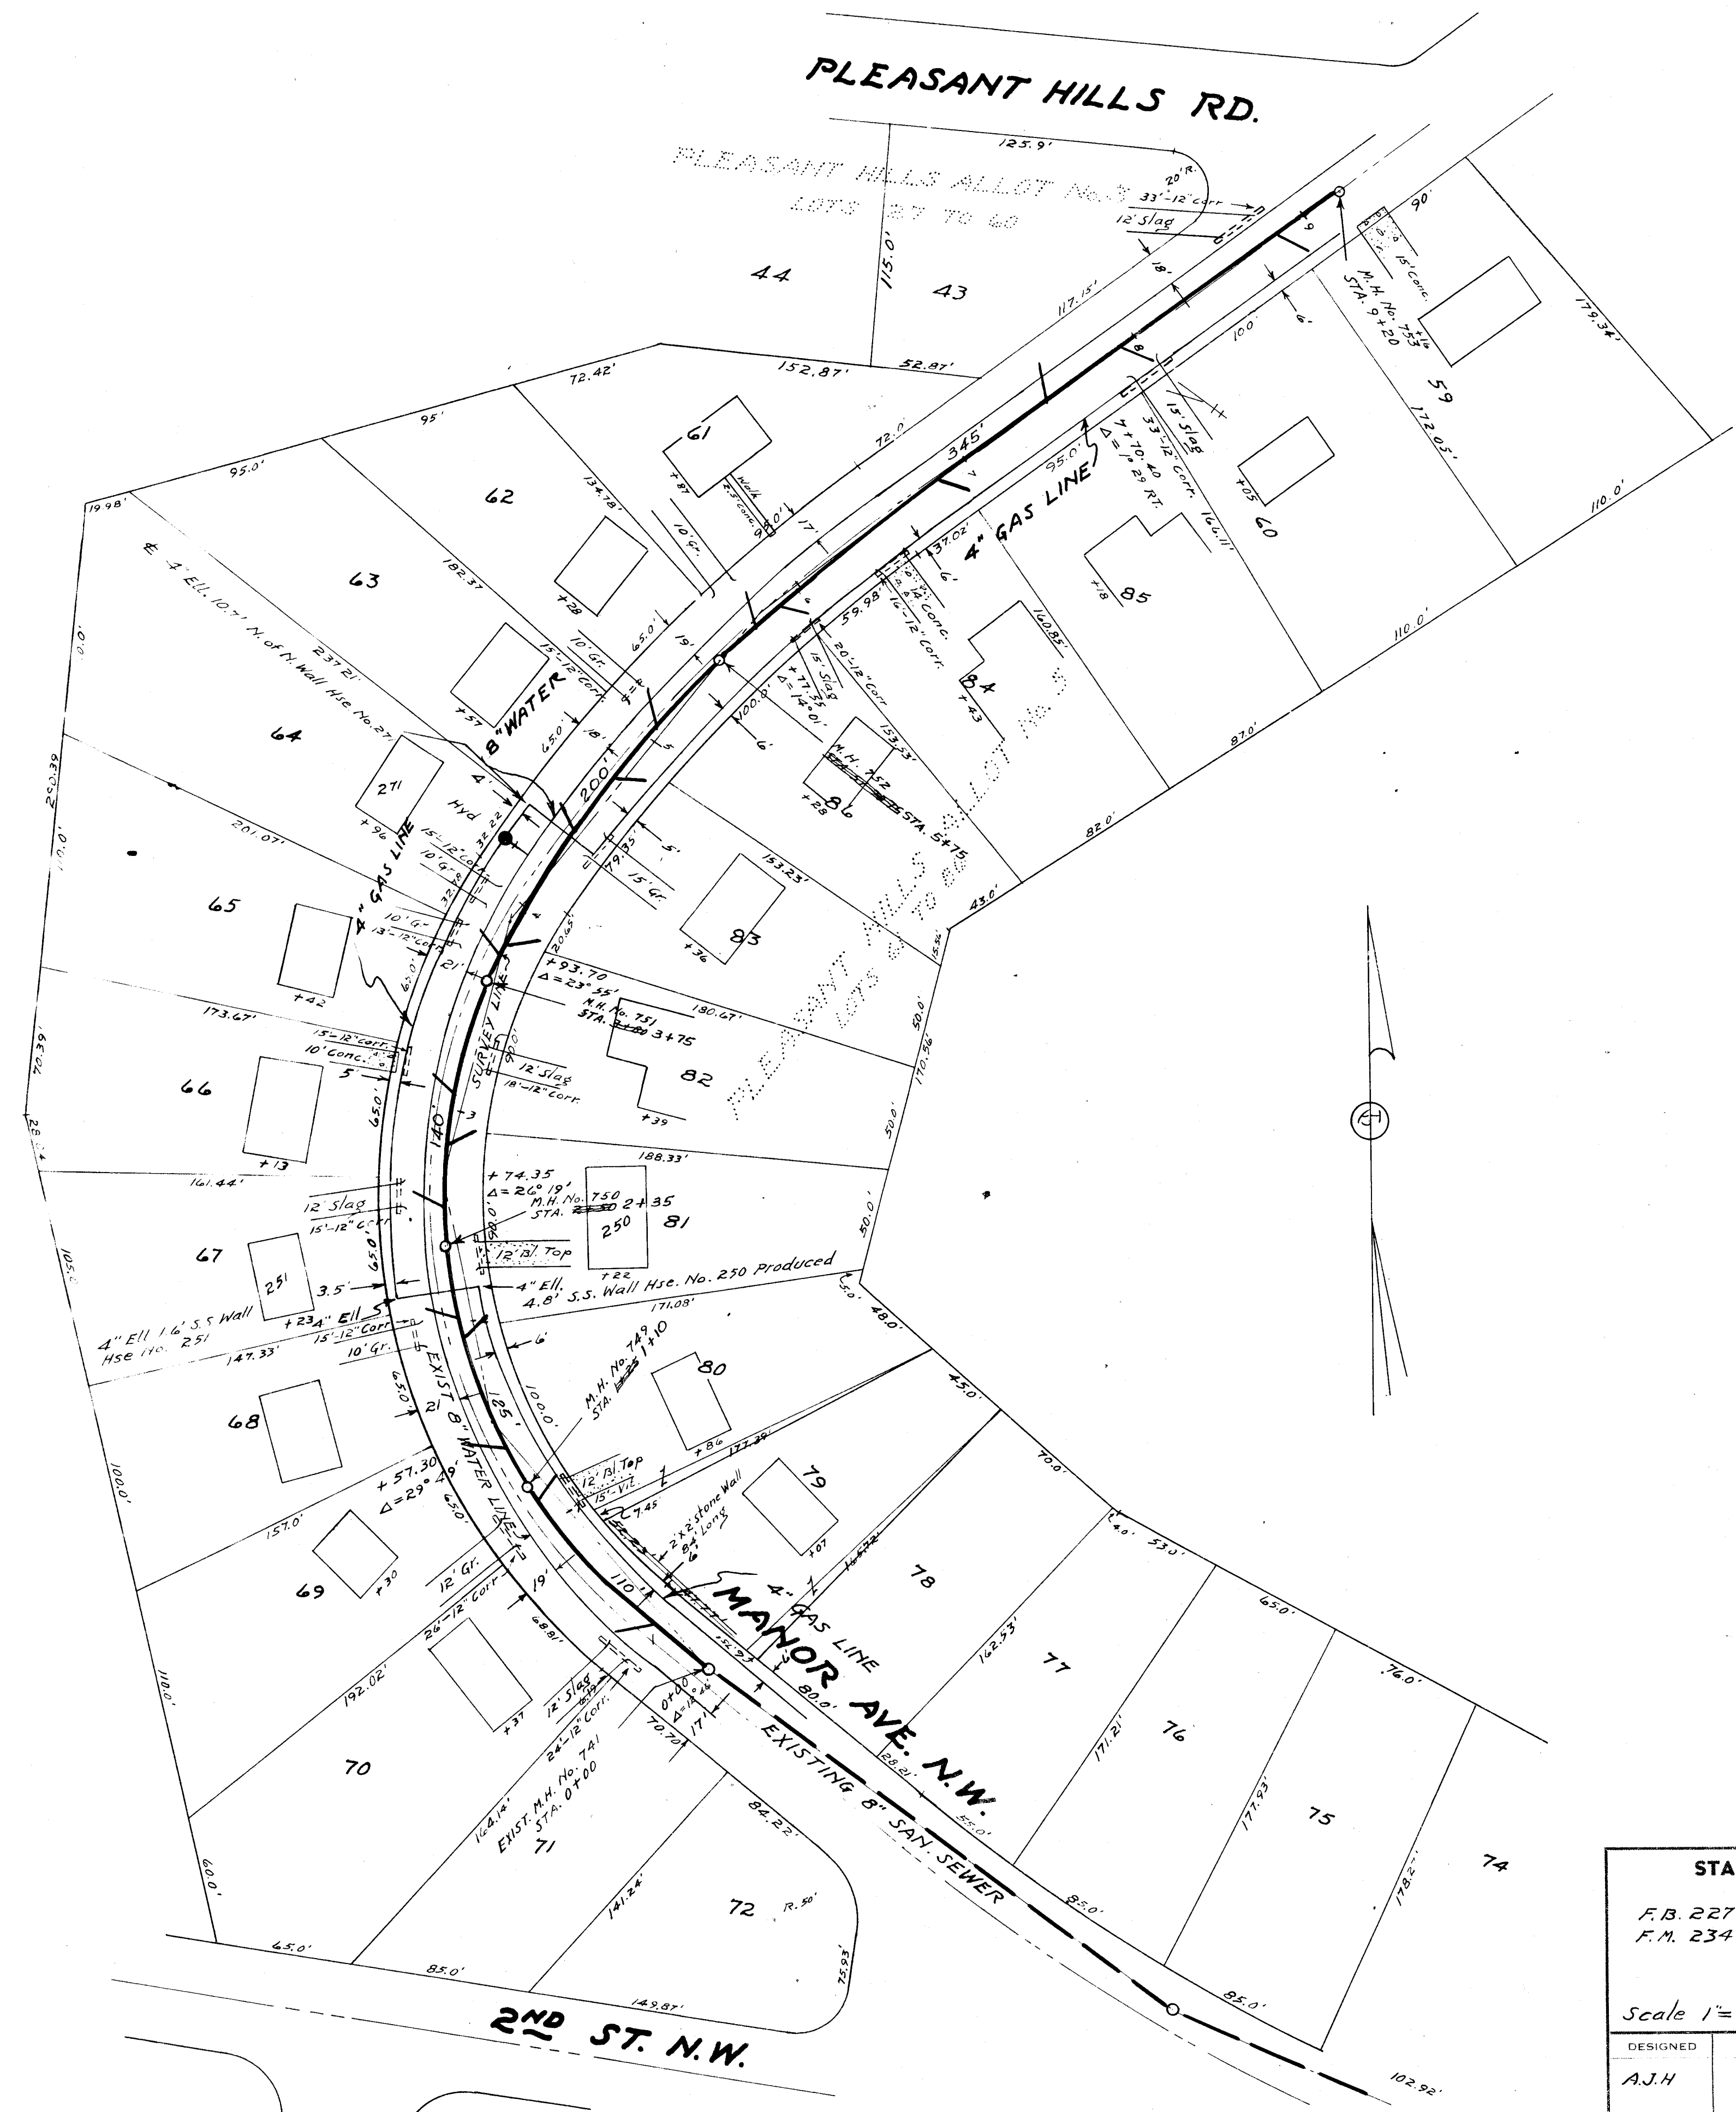

STARK COUNTY, OHIO			
F.B. 227 P 72-77			
F.M. 234 P 21-22			
Scale 1"=50'			
DESIGNED	DRAWN	CHECKED	REVIEWED
A.J.H.	A.J.H.	J.E.M.	S.S.
	7-65		

ORIGINAL		BY	DATE
SURVEY	SURVEYED:	<i>J.H.H.</i>	<i>7-65</i>
	PLOTTED	<i>A.J.H.</i>	<i>7-65</i>
NOTE BOOK	TEMPLATE		
	AREAS		

F.M. Book 234

PLATE 4—CROSS SECTION O. P. R. & R. E. STANDARD
FREDERICK POST CO. CHICAGO

MANOR AVE. N.W. TUSCARAWAS SEWER DIST. DIV. No. 9

PROJECT No. 368
FILE-3