


PLAN	DATE	BY
SURVEYED		
ADJUSTED		
ALIGNED		
CHECKED		
NOTE BOOK		
NO.		

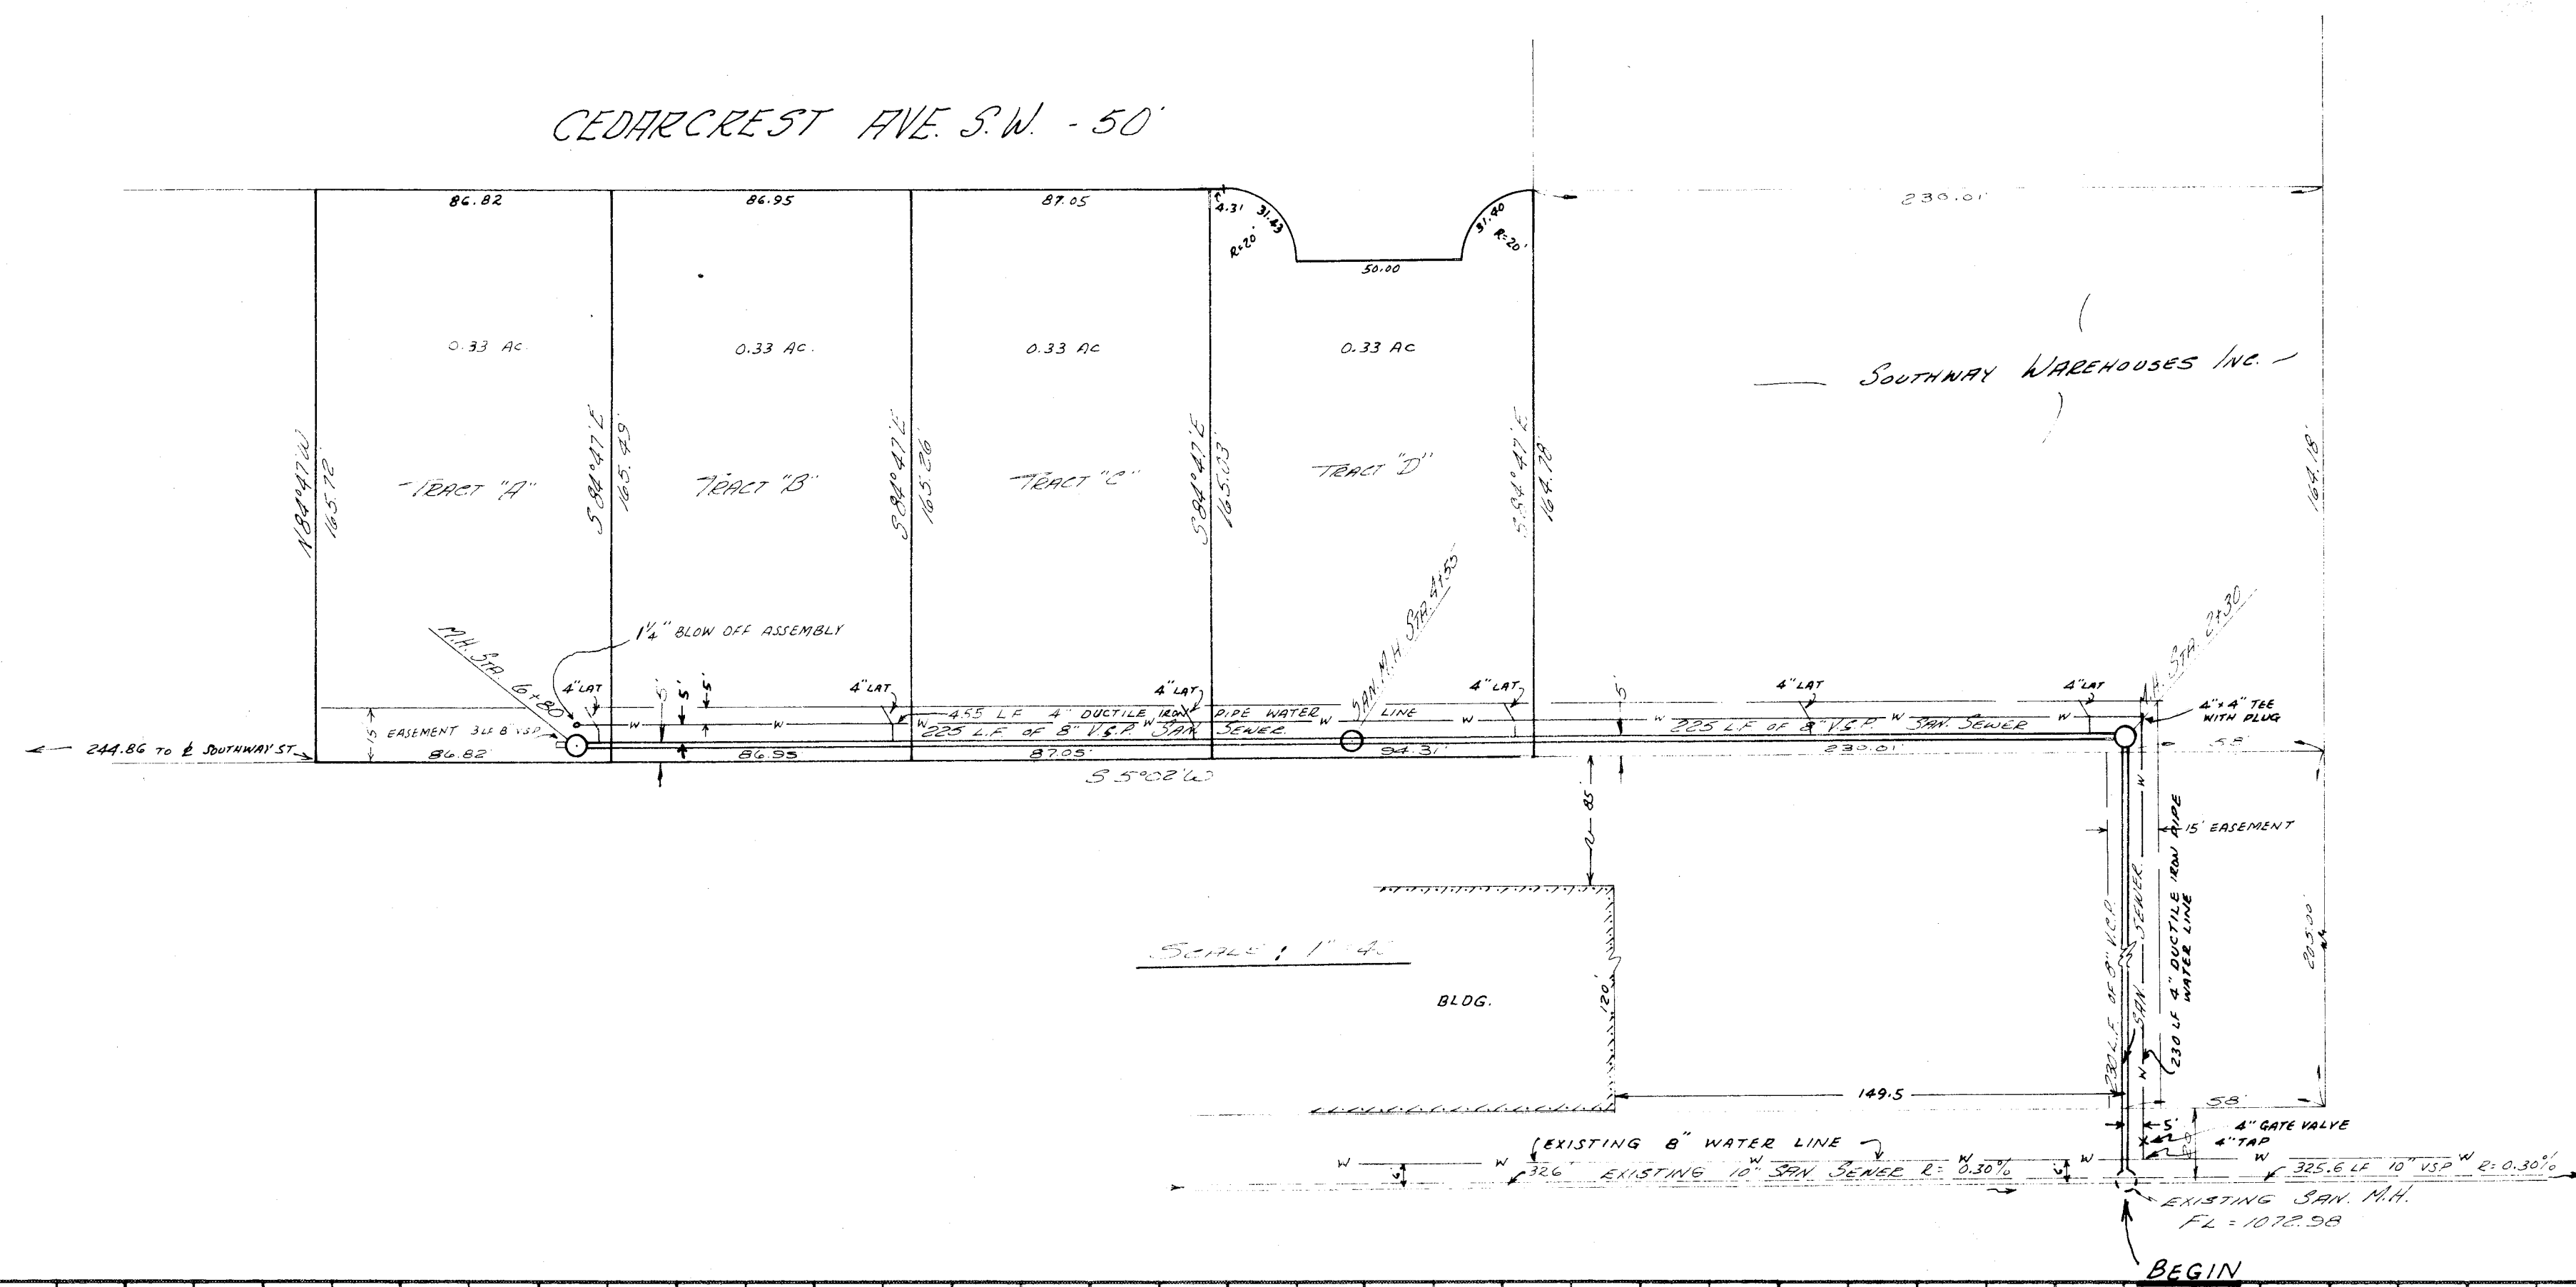


PLAN APPROVED AND ACCEPTED FOR SANITARY SEWER BY THE MASSILLON CITY ENGINEER.

SIGNED _____ DATE _____

PLAN APPROVED AND ACCEPTED BY THE STARK COUNTY SANITARY ENGINEER

SIGNED _____ DATE _____

PROFILE	DATE	BY
SURVEYED		
ADJUSTED		
GRADES CHECKED		
NOTE BOOK		
NO.		

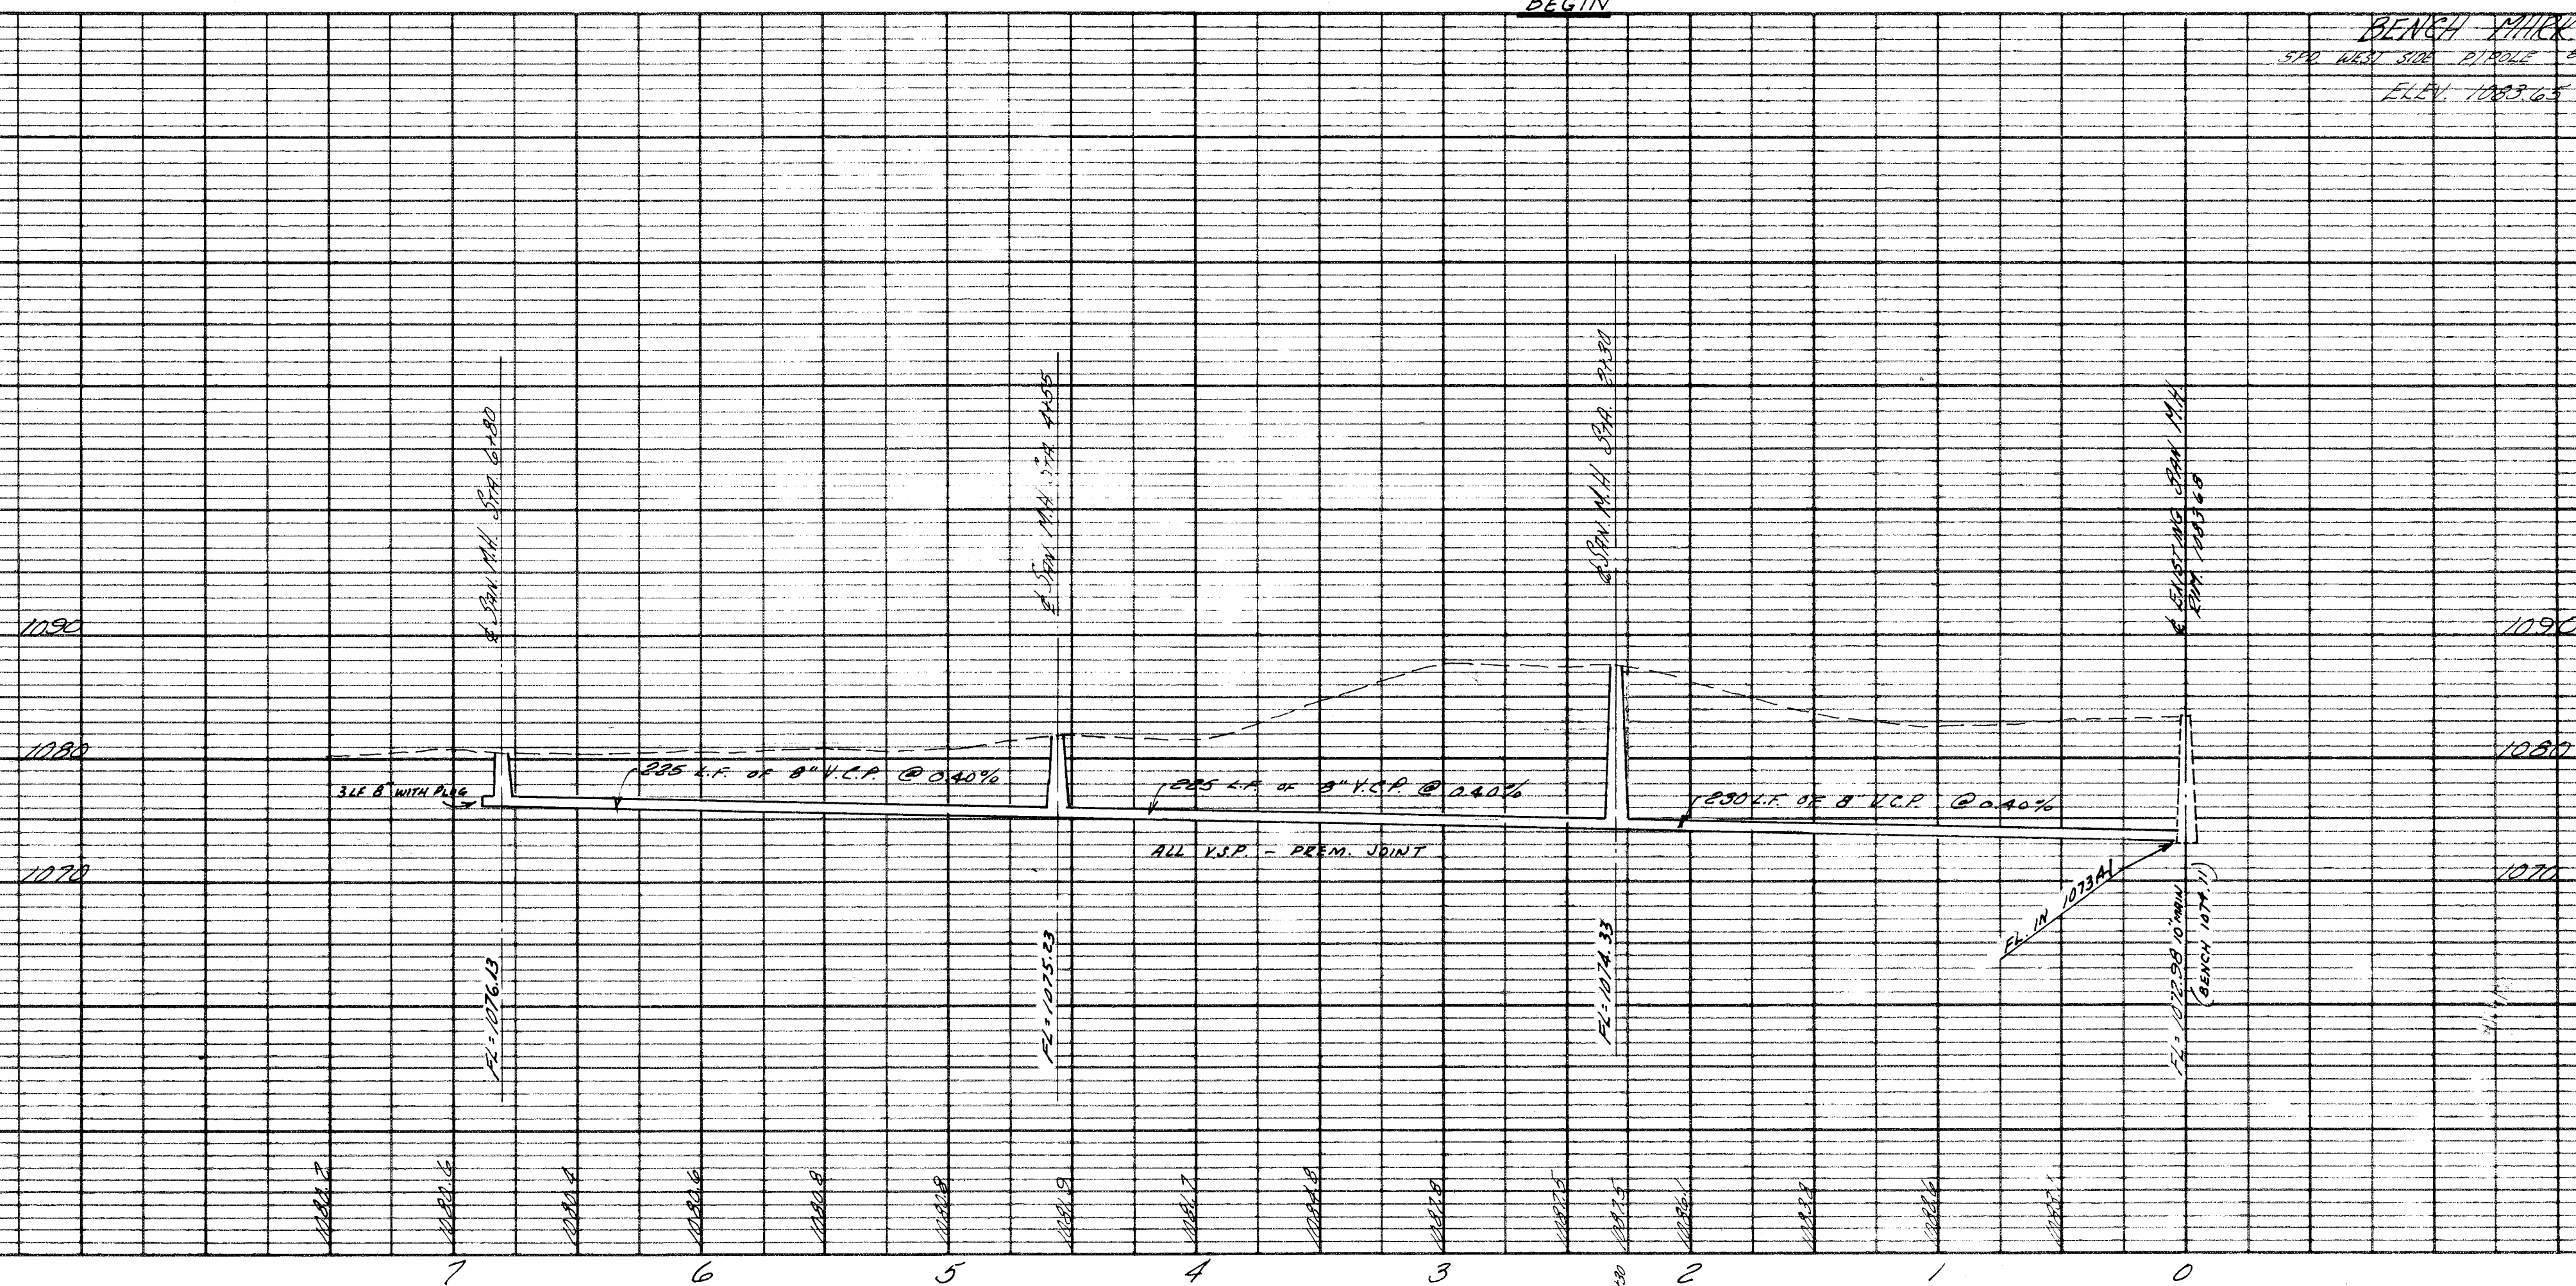

APPROXIMATE QUANTITIES

WATER:
 285 LF 4" DUCTILE WATER LINE
 1 EACH 1/2" BLOW OFF ASSEMBLY
 1 EACH 8" x 4" TEE
 1 EACH 4" GATE VALVE

SAN. SEWER:
 1285 LF 8" RSP PERM. JOINT
 6 EACH WYES
 3 EACH MANHOLES

PLAN & PROFILE

SANITARY SEWER EXTENSION
 AT THE COR. OF SEC. 14, T. 20 N., R. 9 E.
 STARK COUNTY, OHIO
 FOR
 SOUTHWAY WAREHOUSES, INC.
 BY
 L. W. J. COOPER & ASSOCIATES
 ENGINEERS & SURVEYORS
 SCALE: HOR. 1" = 50' VERT. 1" = 10' 8/21/72