
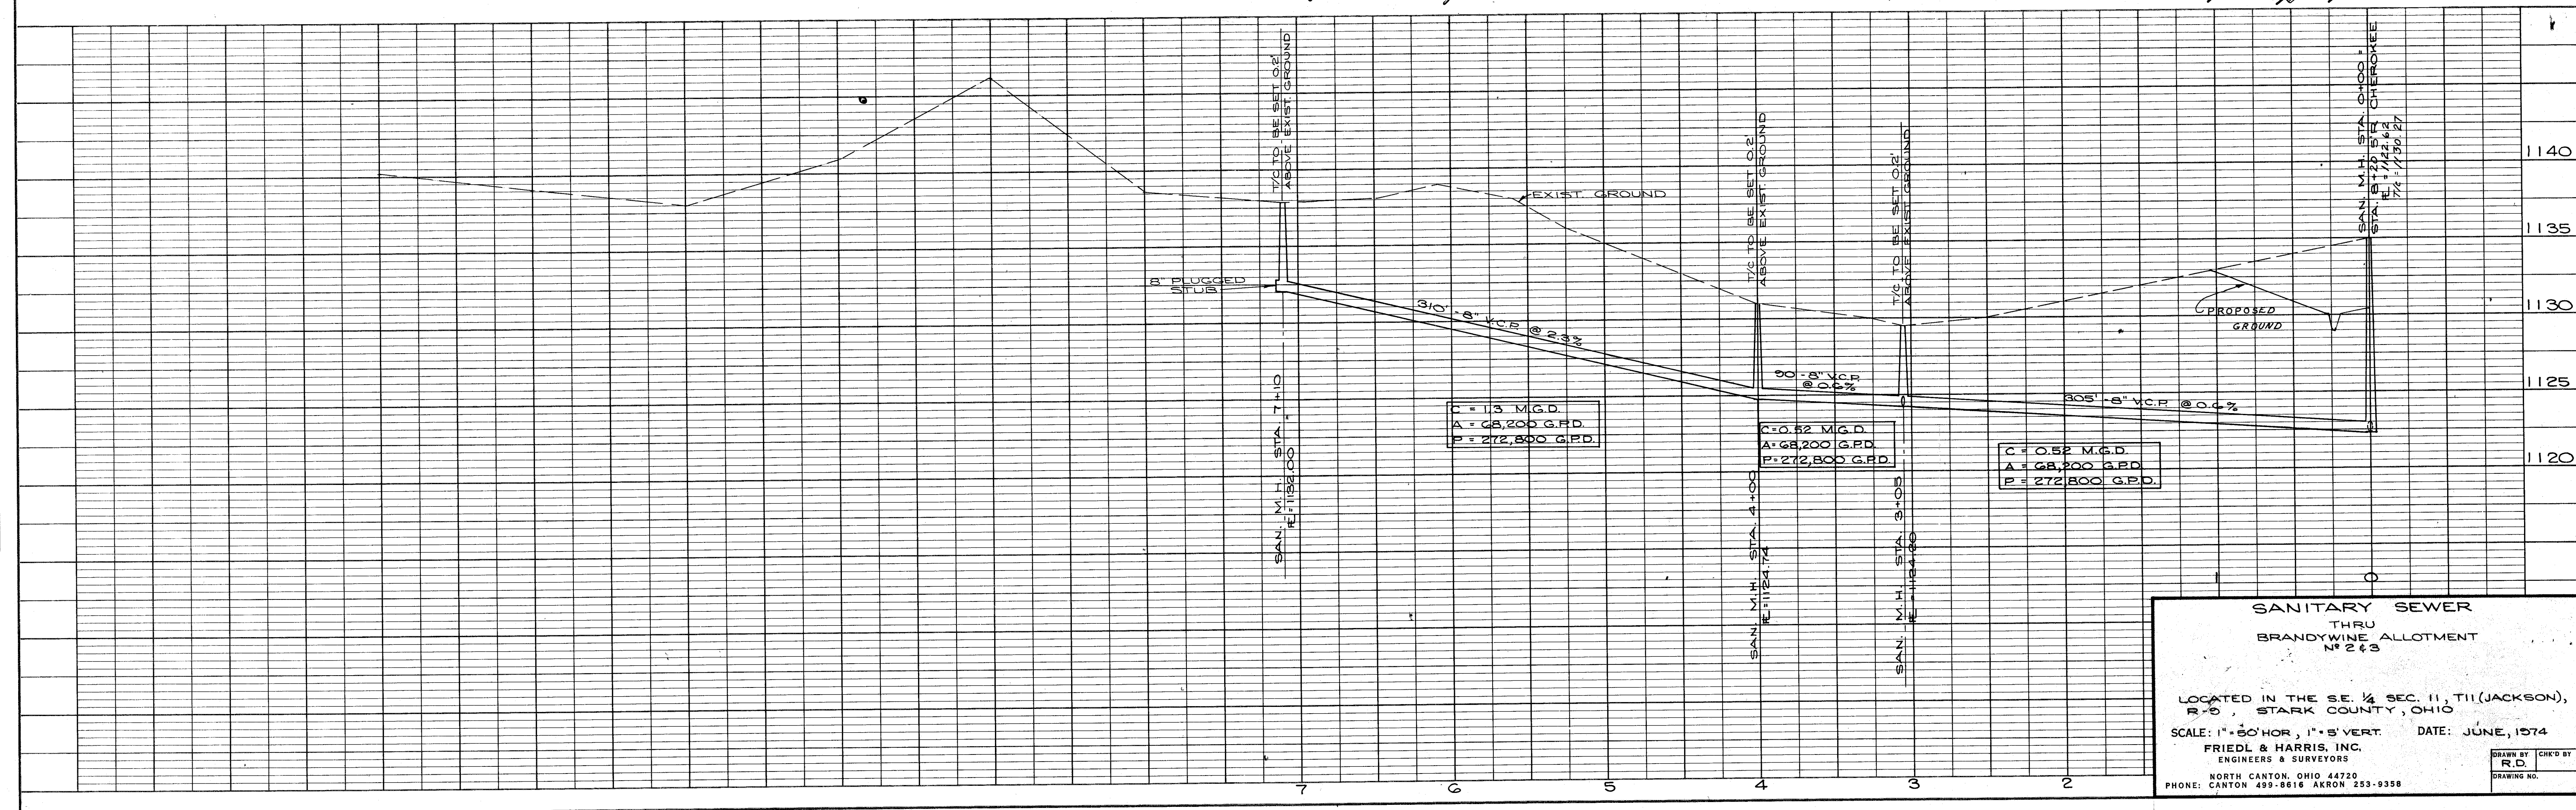


PLAN	DATE	
	BY	
	SURVEYED	
	NOTE BOOK	

PROFILE	DATE	
	BY	
	SURVEYED	
	NOTE BOOK	

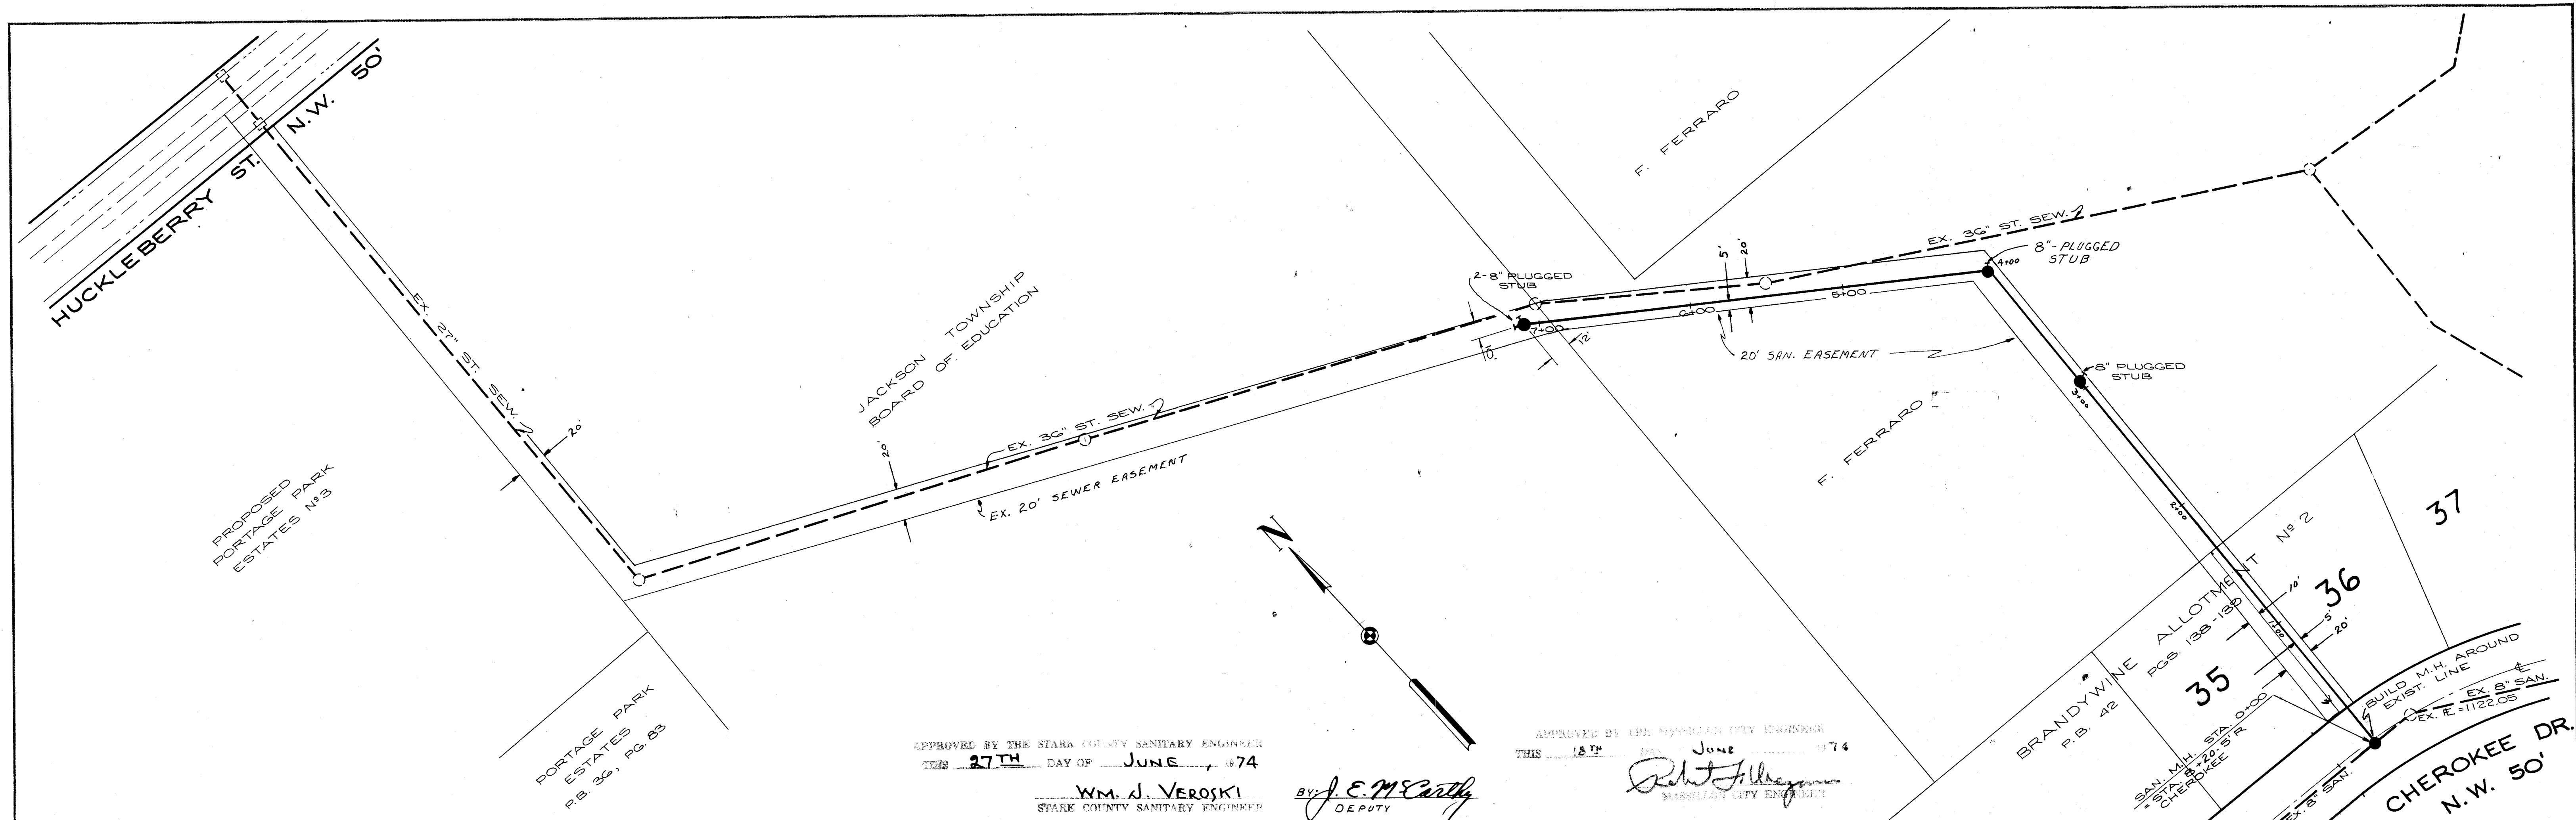

**SANITARY SEWER
THRU
BRANDYWINE ALLOTMENT
No 2 & 3**

LOCATED IN THE S.E. 1/4 SEC. 11, T11(JACKSON),
R-5, STARK COUNTY, OHIO

SCALE: 1"=50' HOR, 1"=5' VERT. DATE: JUNE, 1974

FRIEDL & HARRIS, INC.
ENGINEERS & SURVEYORS
NORTH CANTON, OHIO 44720
PHONE: CANTON 499-8616 AKRON 253-9358

DRAWN BY: R.D. CHK'D BY: R.D.
DRAWING NO.