


PLAN
SURVEYED BY
PLOTTED BY
NOTE BOOK
NO.

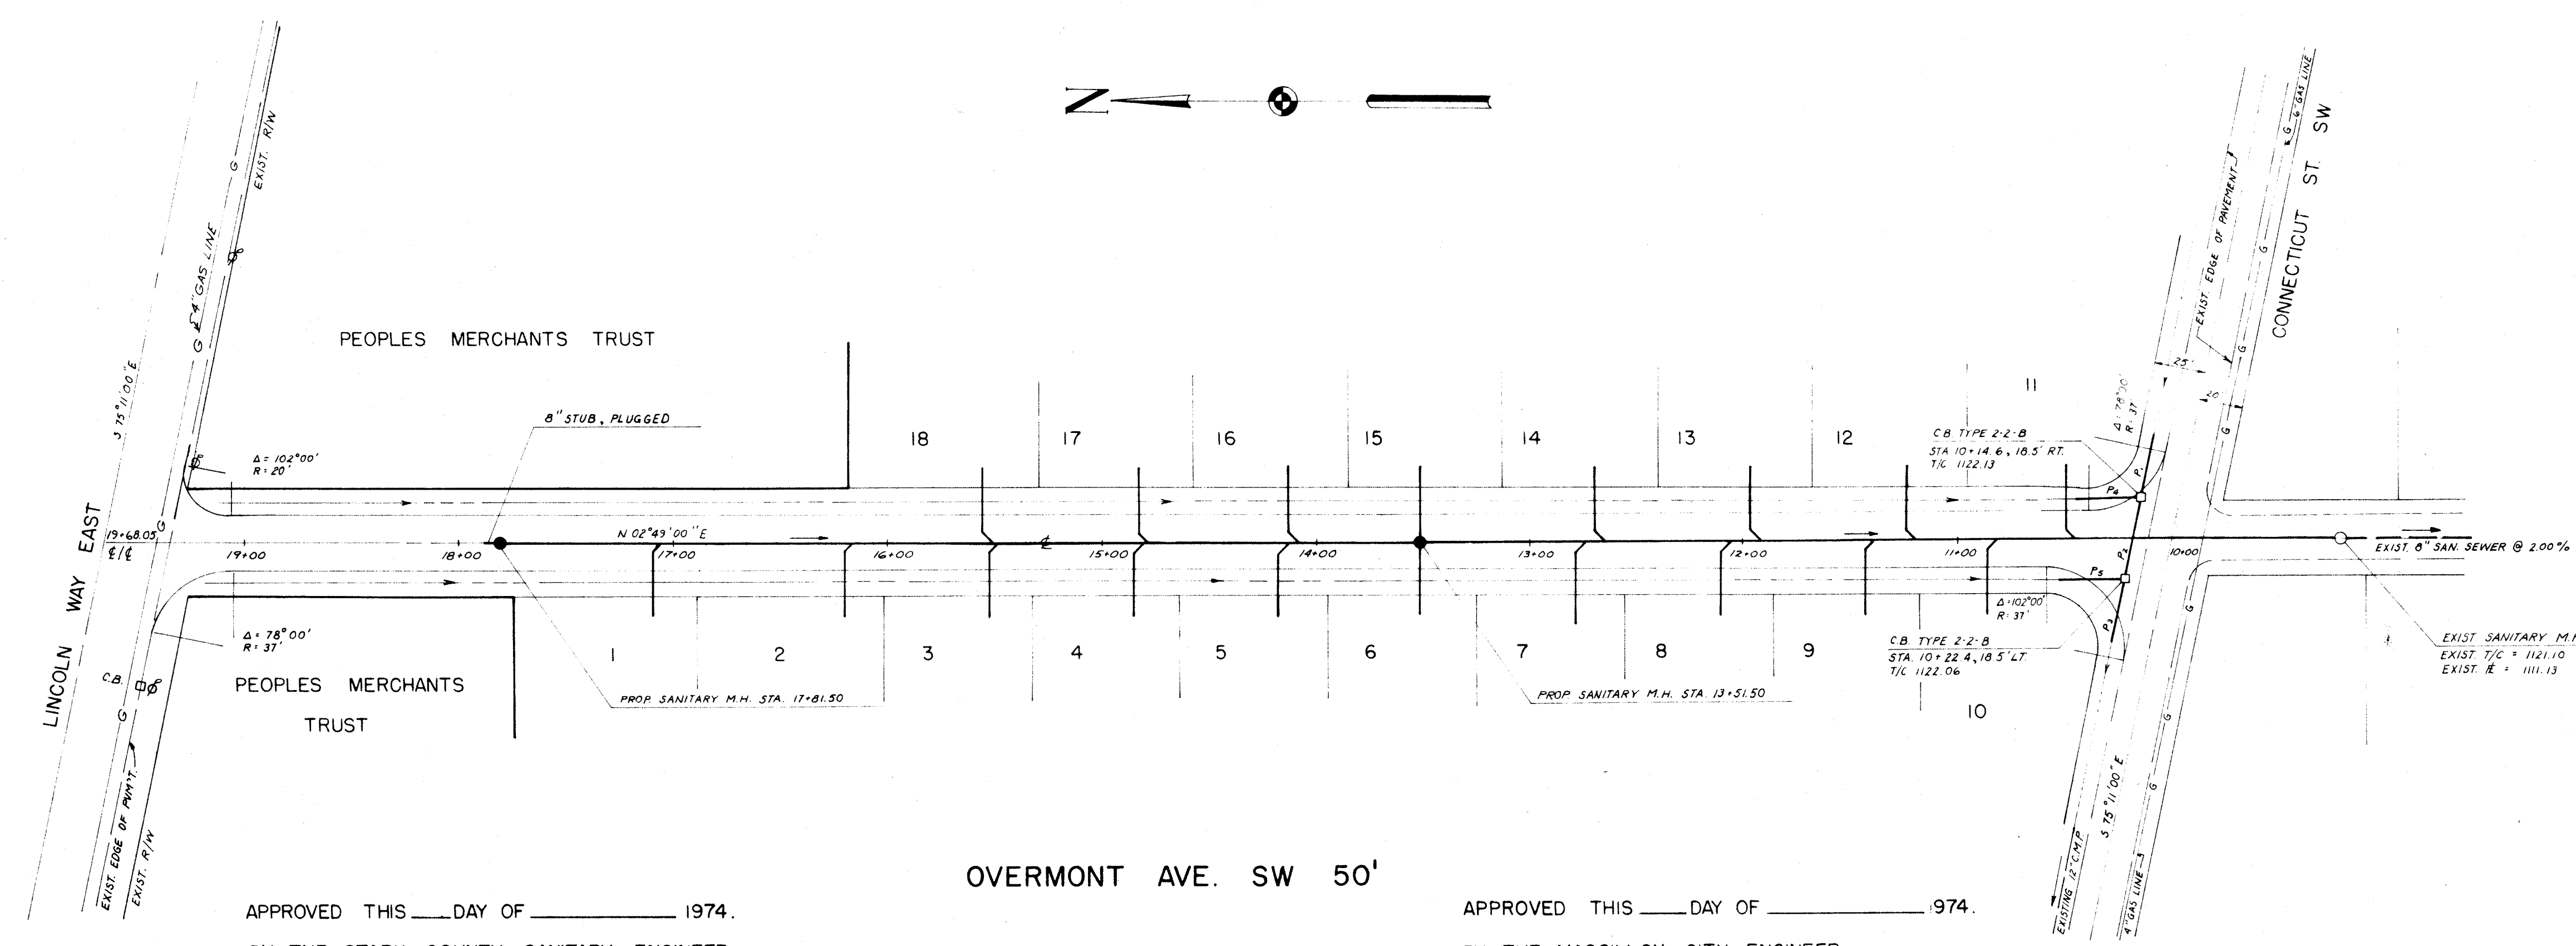

ESTIMATED QUANTITIES

ITEM NO.	QTY.	UNIT	DESCRIPTION
203	732	CU. YD.	EXCAVATION
203	2800	SQ. YD.	SUBGRADE COMPACTION
304	467	CU. YD.	AGGREGATE BASE
409	2800	SQ. YD.	BITUMINOUS SURFACE TREATMENT, STARK COUNTY STANDARD TYPE A
603	120	LIN. FT.	12" CONDUIT TYPE D-CMP
603	960	LIN. FT.	8" CONDUIT TYPE B (706-08)
603	630	LIN. FT.	6" CONDUIT TYPE B (706-08)
603	18	EACH	6" x 8" WYE WITH PLUG AND MARKER
604	2	EACH	SANITARY MANHOLES
604	2	EACH	CATCH BASINS, TYPE 2-2-B
SPECIAL 6	EACH		STANDARD COUNTY MONUMENTS
603	30	LIN. FT.	18" CONDUIT TYPE D-CMP
THE FOLLOWING QUANTITIES ARE TO BE DELIVERED TO SITE ONLY - NOT INSTALLED			
603	140	LIN. FT.	18" CONDUIT TYPE D-CMP
603	40	LIN. FT.	24" CONDUIT TYPE D-CMP
NOTE: ITEM NUMBERS USED REFER TO STATE OF OHIO, DEPARTMENT OF TRANSPORTATION, CONSTRUCTION AND MATERIAL SPECIFICATIONS, JANUARY 1, 1973.			
ALL DRIVE PIPES TO BE 12"			

DRAINAGE


PIPE NO.	QTY.	SIZE	TYPE	GRADE	INVERT	OUTLET
P ₁	30'	12"	D-CMP	1.0 %	1120.29	1119.99
P ₂	38'	12"	D-CMP	1.0 %	1119.99	1119.61
P ₃	30'	18"	D-CMP	0.4 %	1119.61	1119.49
P ₄	30'	12"	D-CMP	1.5 %	1120.44	1119.99
P ₅	30'	12"	D-CMP	2.0 %	1120.21	1119.61

BENCH MARK
TOP OF FIRE HYDRANT ON SW
CORNER OF OVERMONT AVE &
CONNECTICUT ST. SW
ELEV 1123.59

APPROVED THIS ____ DAY OF ____ 1974.
BY THE STARK COUNTY SANITARY ENGINEER ____

APPROVED THIS ____ DAY OF ____ 1974.
BY THE MASSILLON CITY ENGINEER ____

PROFILE
SURVEYED BY
PLOTTED BY
NOTE BOOK
NO.

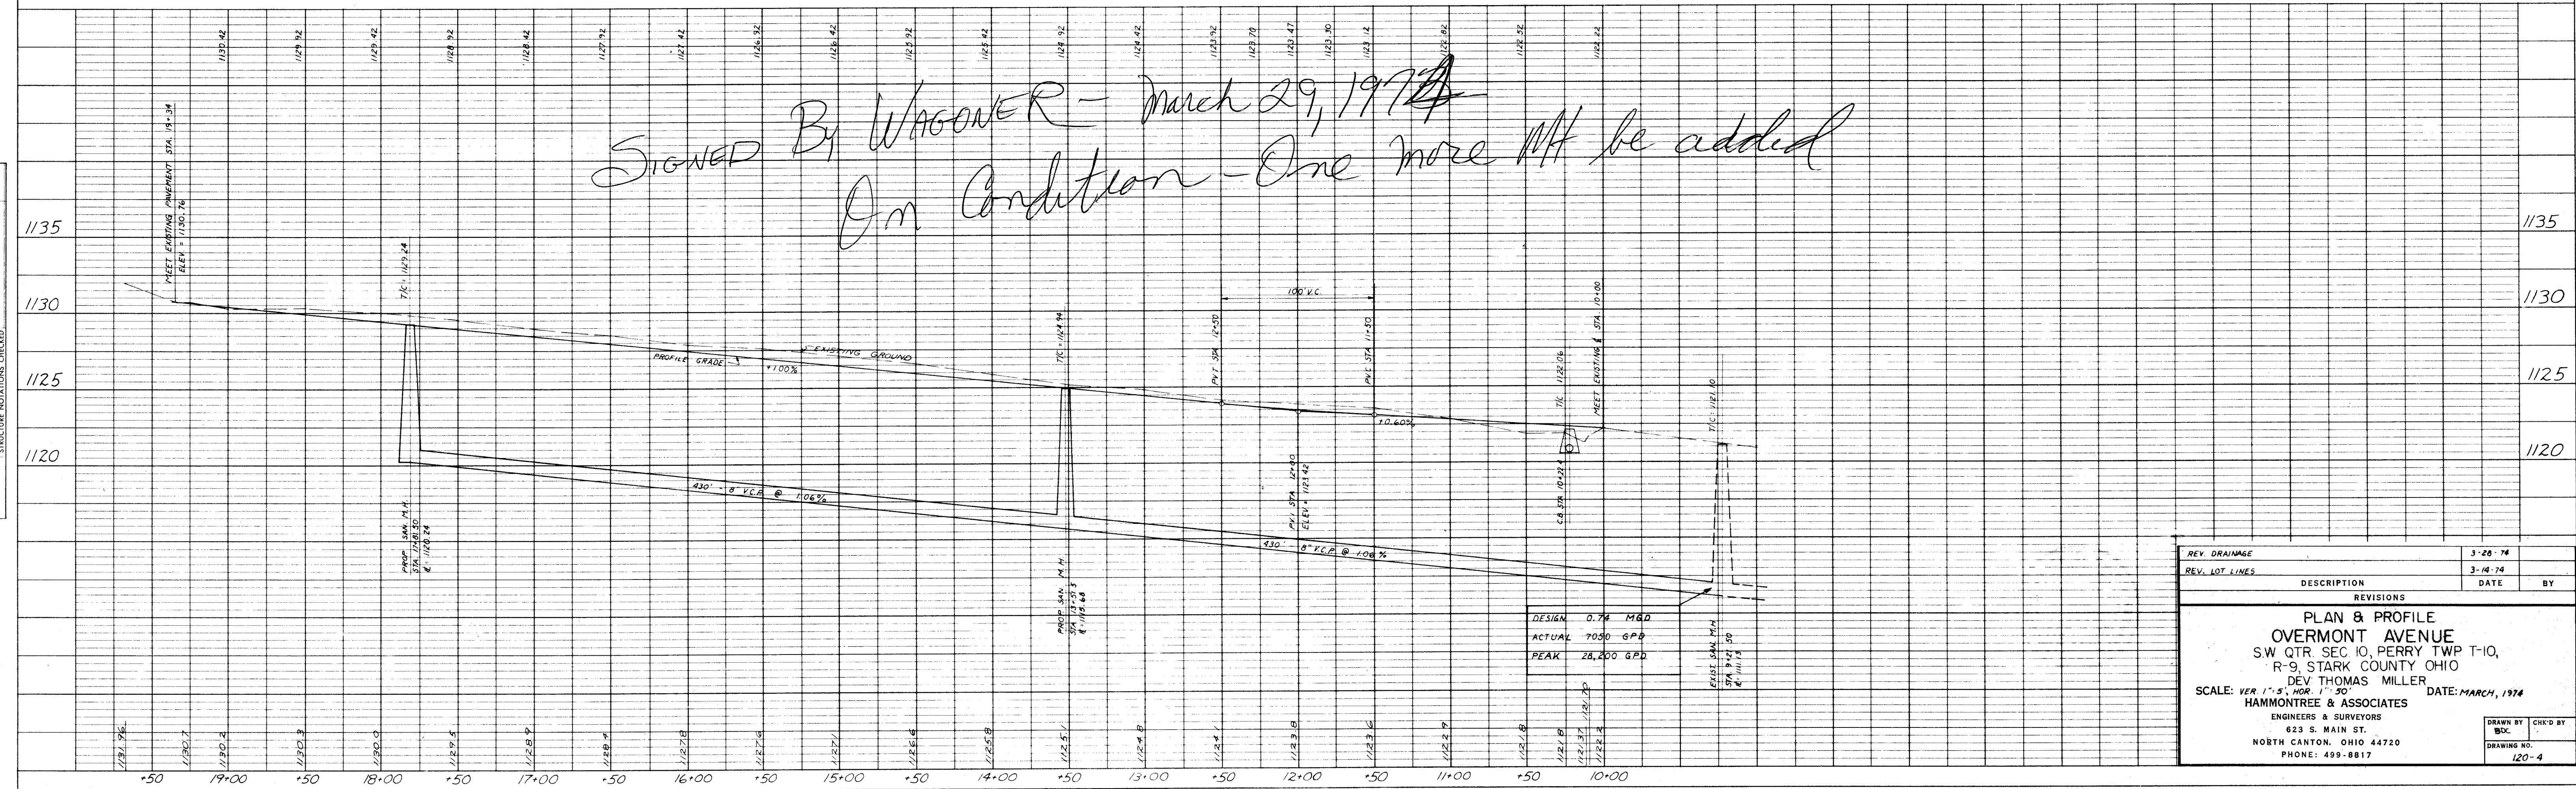

REV. DRAINAGE	3-28-74	
REV. LOT LINES	3-14-74	
DESCRIPTION	DATE	BY
REVISIONS		
PLAN & PROFILE OVERMONT AVENUE SW QTR SEC 10, PERRY TWP T-10, R-9, STARK COUNTY OHIO DEV. THOMAS MILLER SCALE: VER 1"=5' HOR 1"=20' DATE: MARCH, 1974 HAMMONTREE & ASSOCIATES ENGINEERS & SURVEYORS 623 S. MAIN ST. NORTH CANTON, OHIO 44720 PHONE: 499-8817		
DRAWN BY BDC	CHECKED BY BDC	DRAWING NO. 120-4