


APPROVED BY THE STARK COUNTY SANITARY ENGINEER
THIS _____ DAY OF _____ 19____ SUBJECT
TO THE SUBMISSION AND APPROVAL OF CONSTRUCTION
PLANS.

STARK COUNTY SANITARY ENGINEER


PRELIMINARY PLAN
SANITARY SEWER LAYOUT
SPRINGHILL SETTLEMENT
A PART OF THE N.W. QR. SEC. 4, TWP. 10 (PERRY) R. 9
STARK COUNTY, OHIO
SCALE 1" = 100' NOV. 1974
G.G. DUNLAP SONS & ASSOCIATES
ENGINEERING & SURVEYING


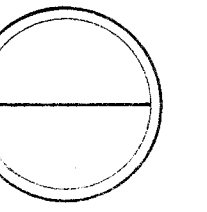


APPROVED BY THE MASSILLON CITY ENGINEER
THIS 19TH DAY OF NOVEMBER 1974
Robert F. Wagoner
MASSILLON CITY ENGINEER

APPROVED BY THE STARK COUNTY SANITARY ENGINEER
THIS _____ DAY OF _____ 19____

STARK COUNTY SANITARY ENGINEER

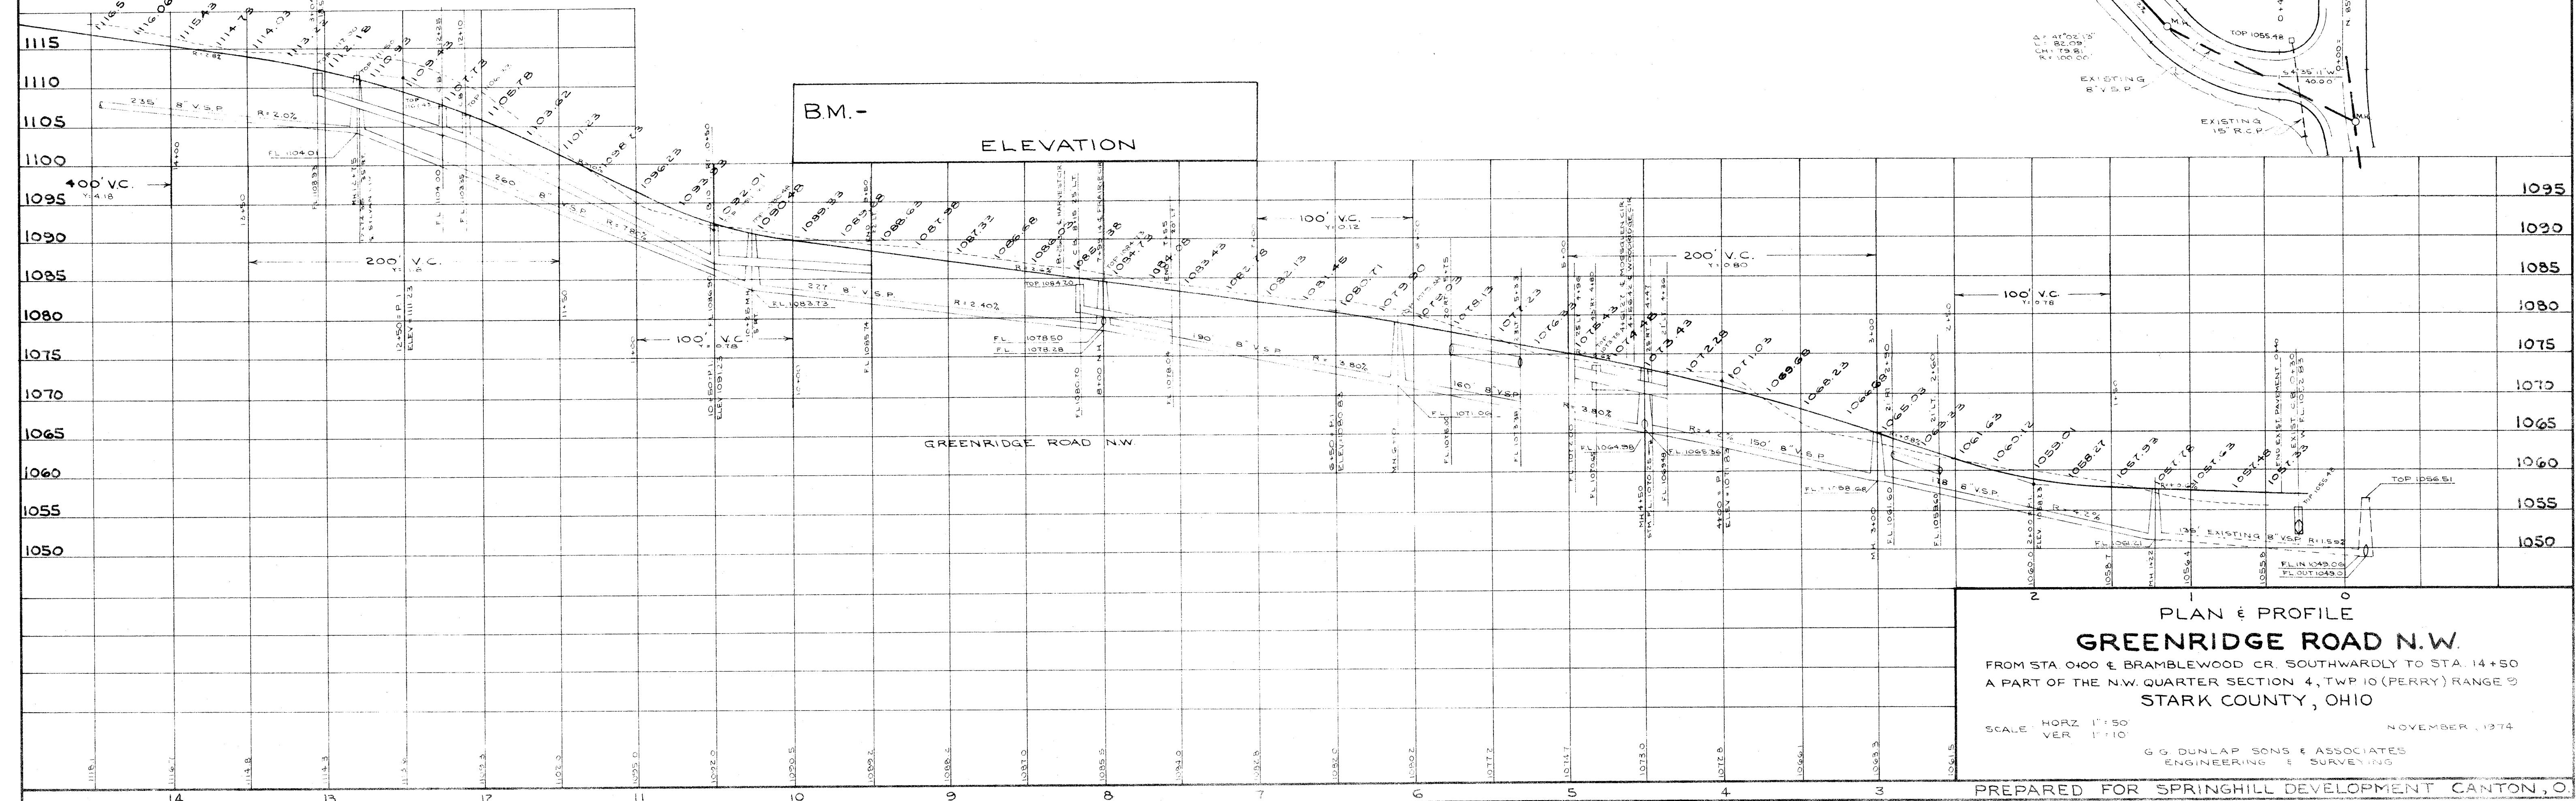

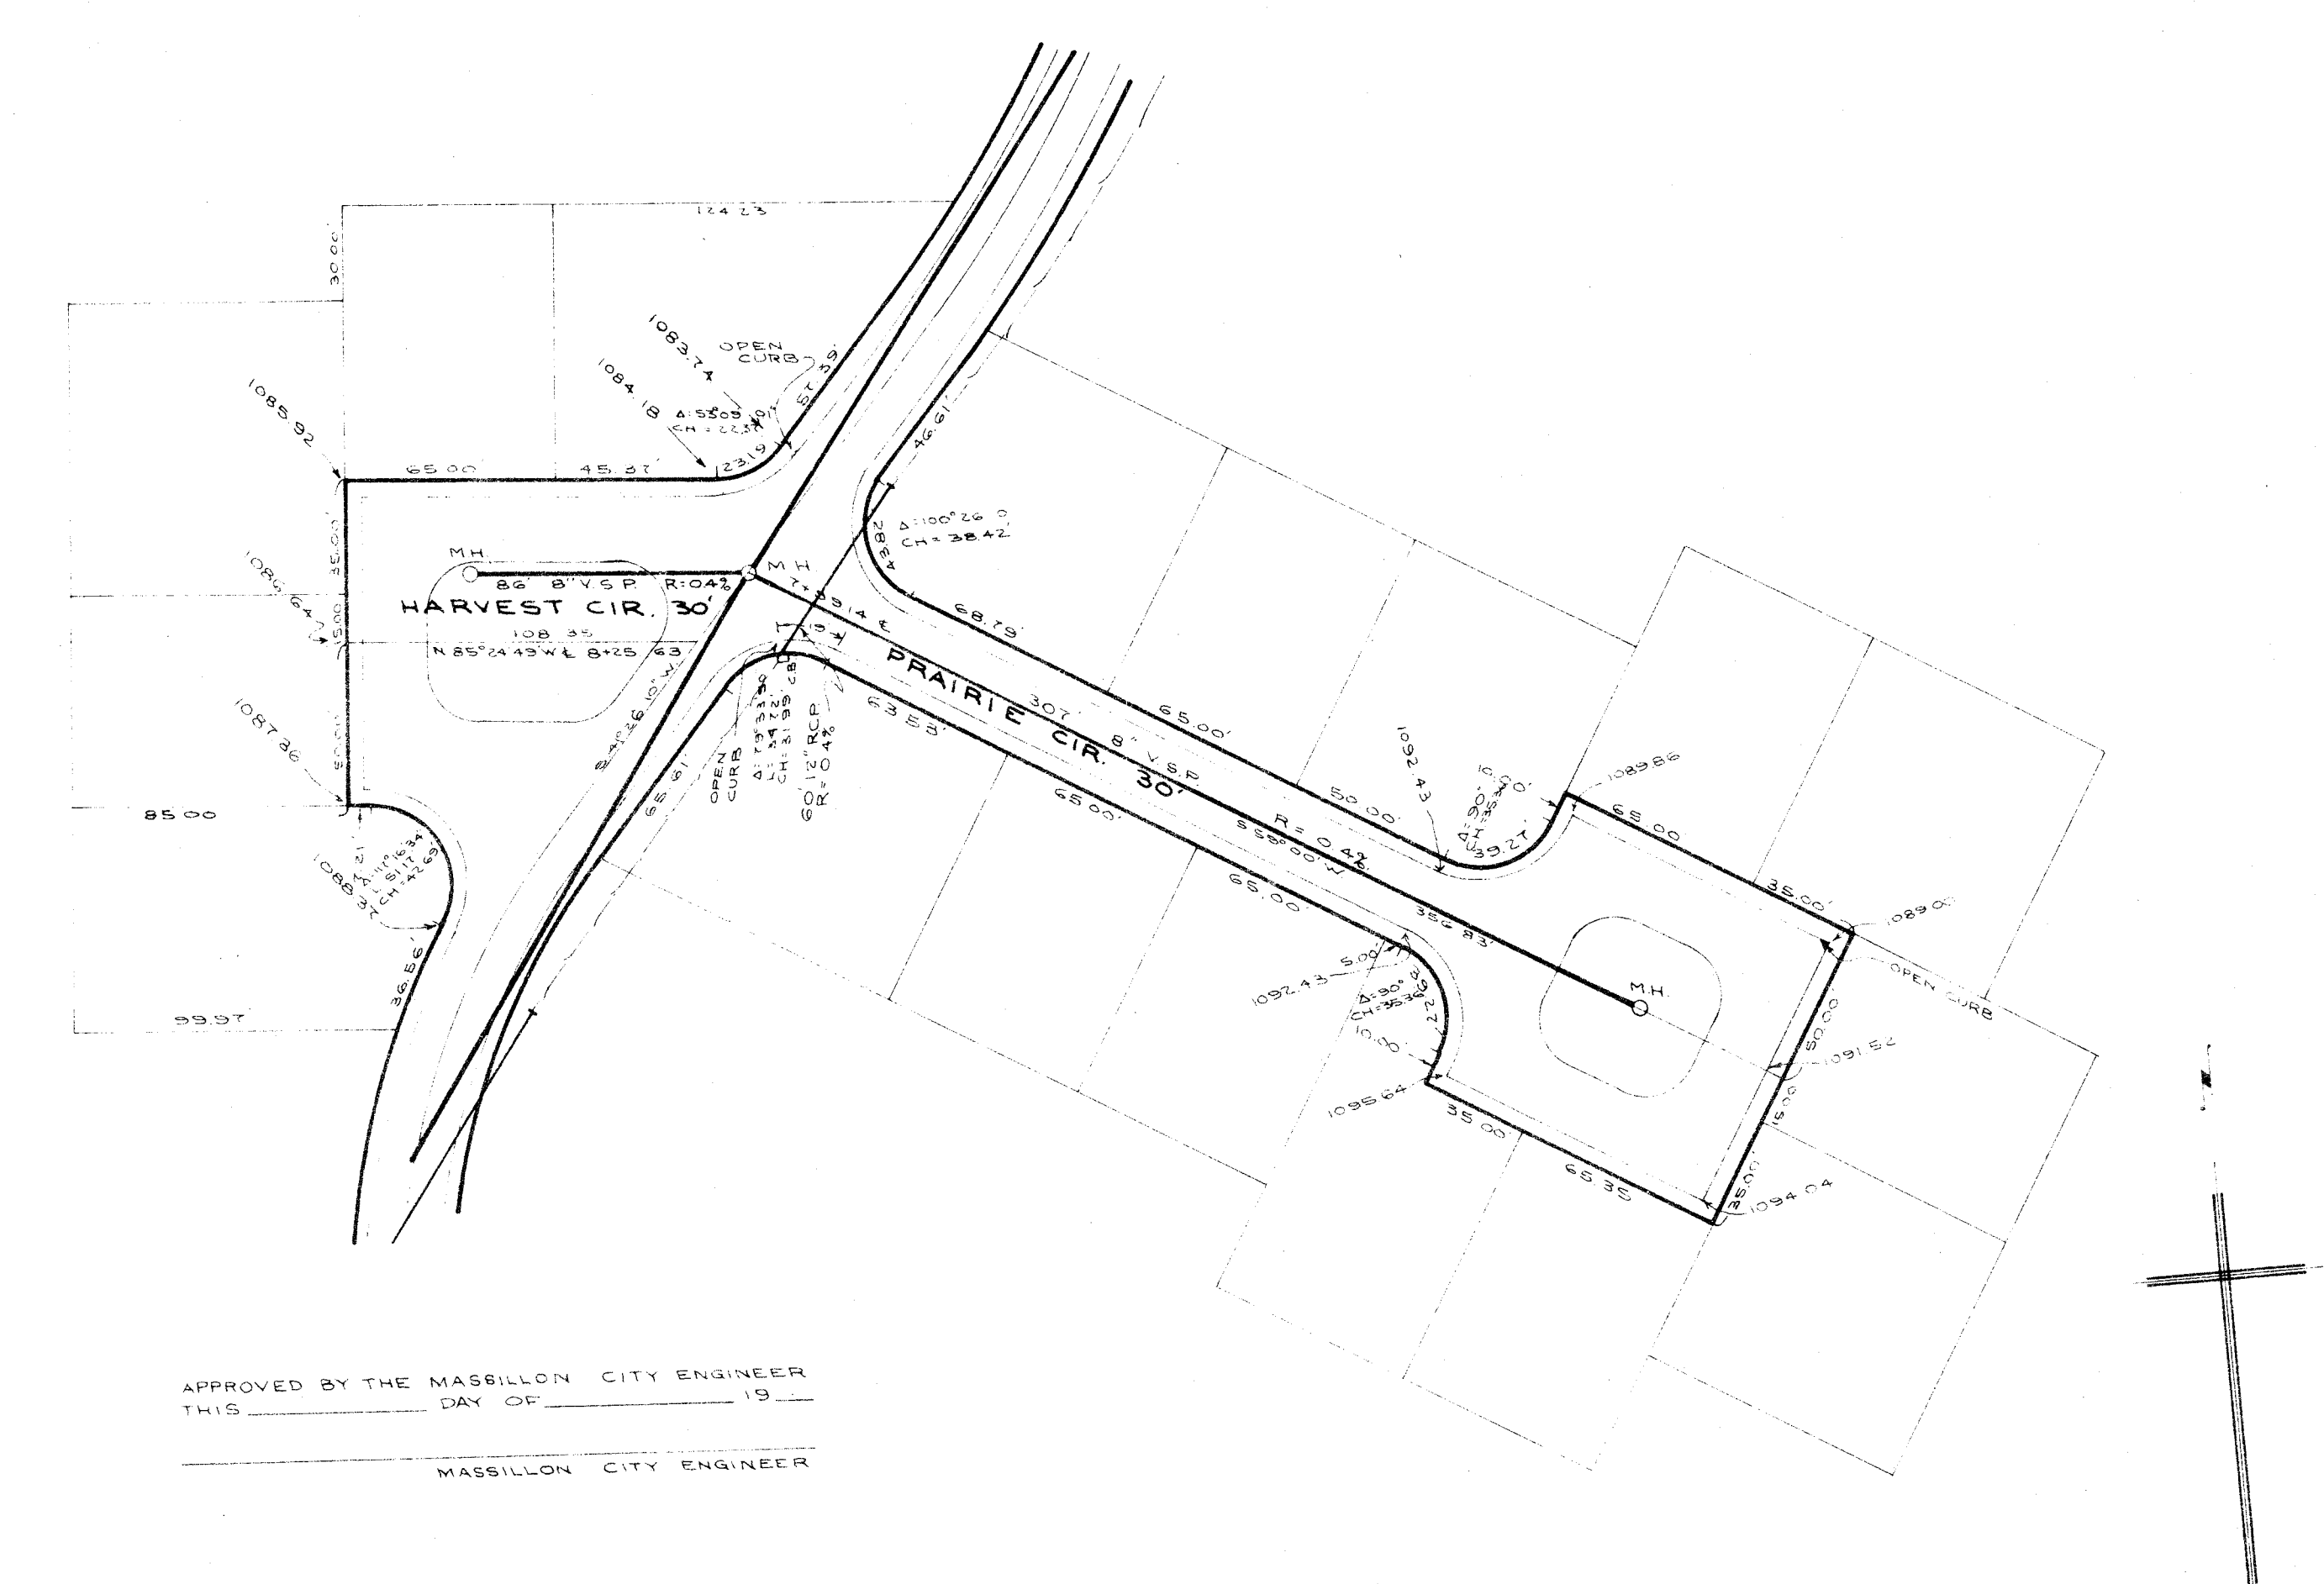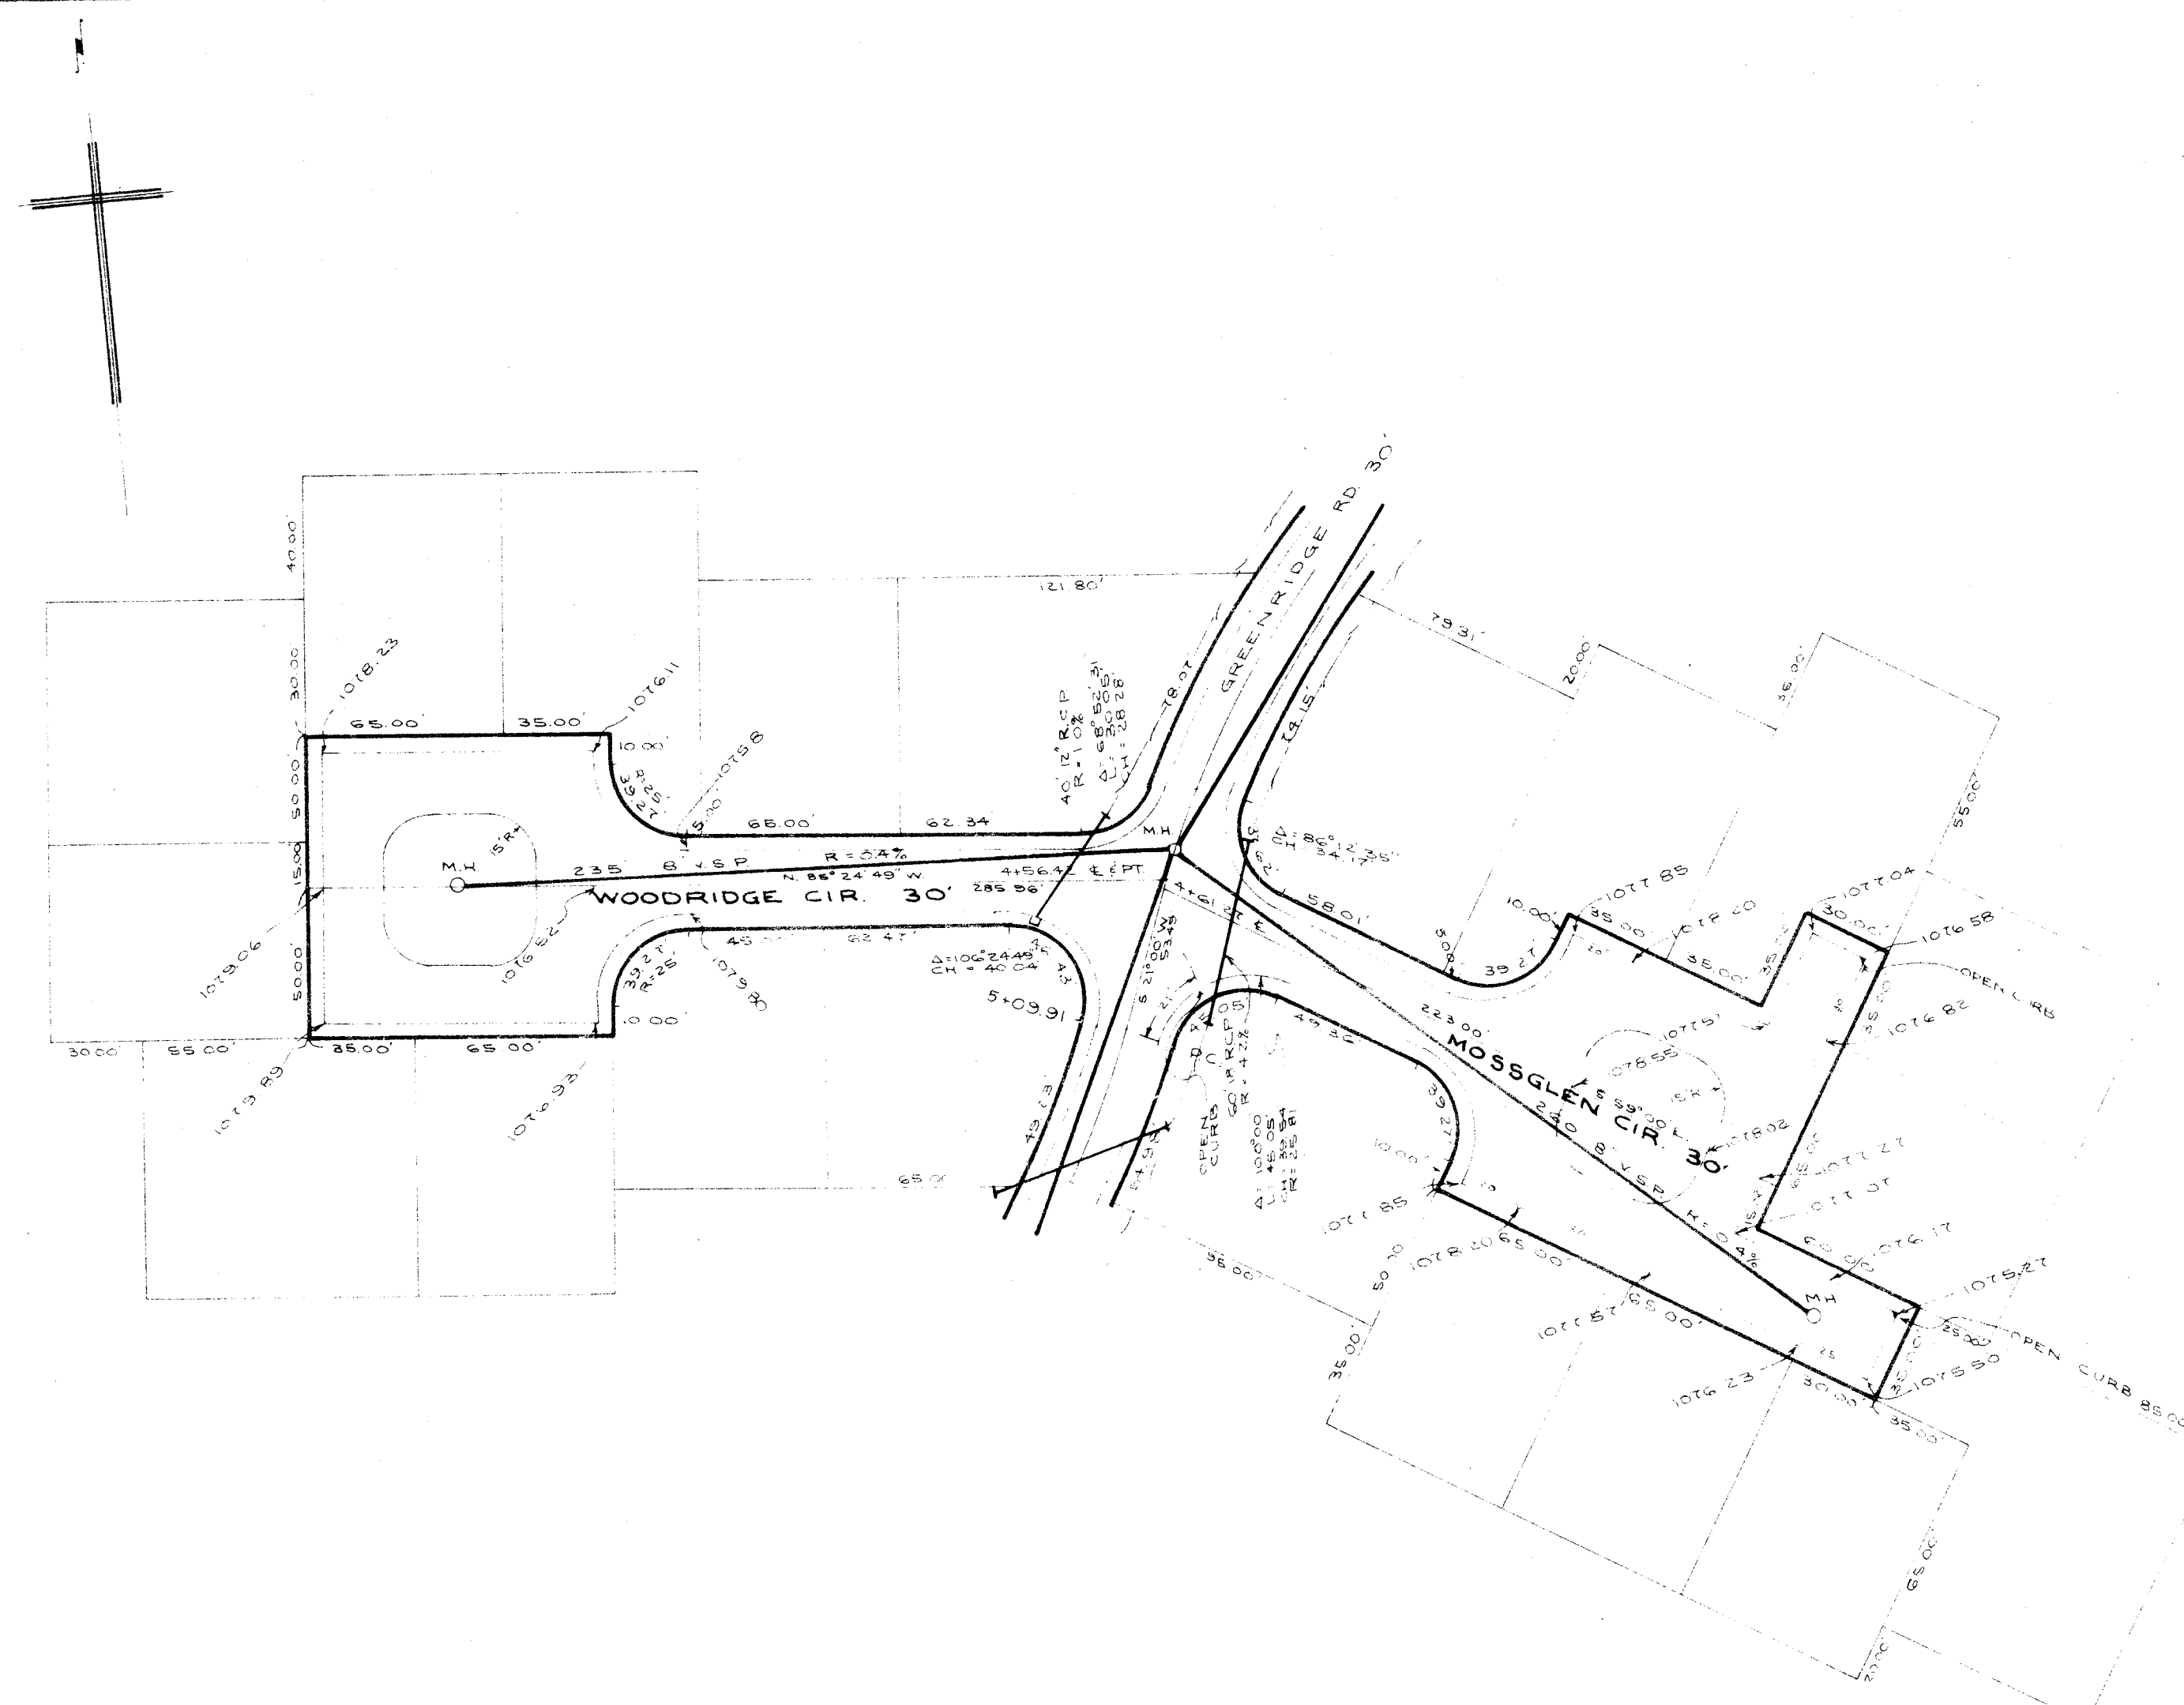

APPROVED BY THE MASSILLON CITY ENGINEER
THIS _____ DAY OF _____ 19____

MASSILLON CITY ENGINEER

APPROVED BY THE STARK COUNTY SANITARY ENGINEER
THIS _____ DAY OF _____ 19____

STARK COUNTY SANITARY ENGINEER

