


PLAN
SURVEYED BY
NOTED BY
NOTE BOOK
NO.

PROFILE
SURVEYED BY
NOTED BY
NOTE BOOK
NO.

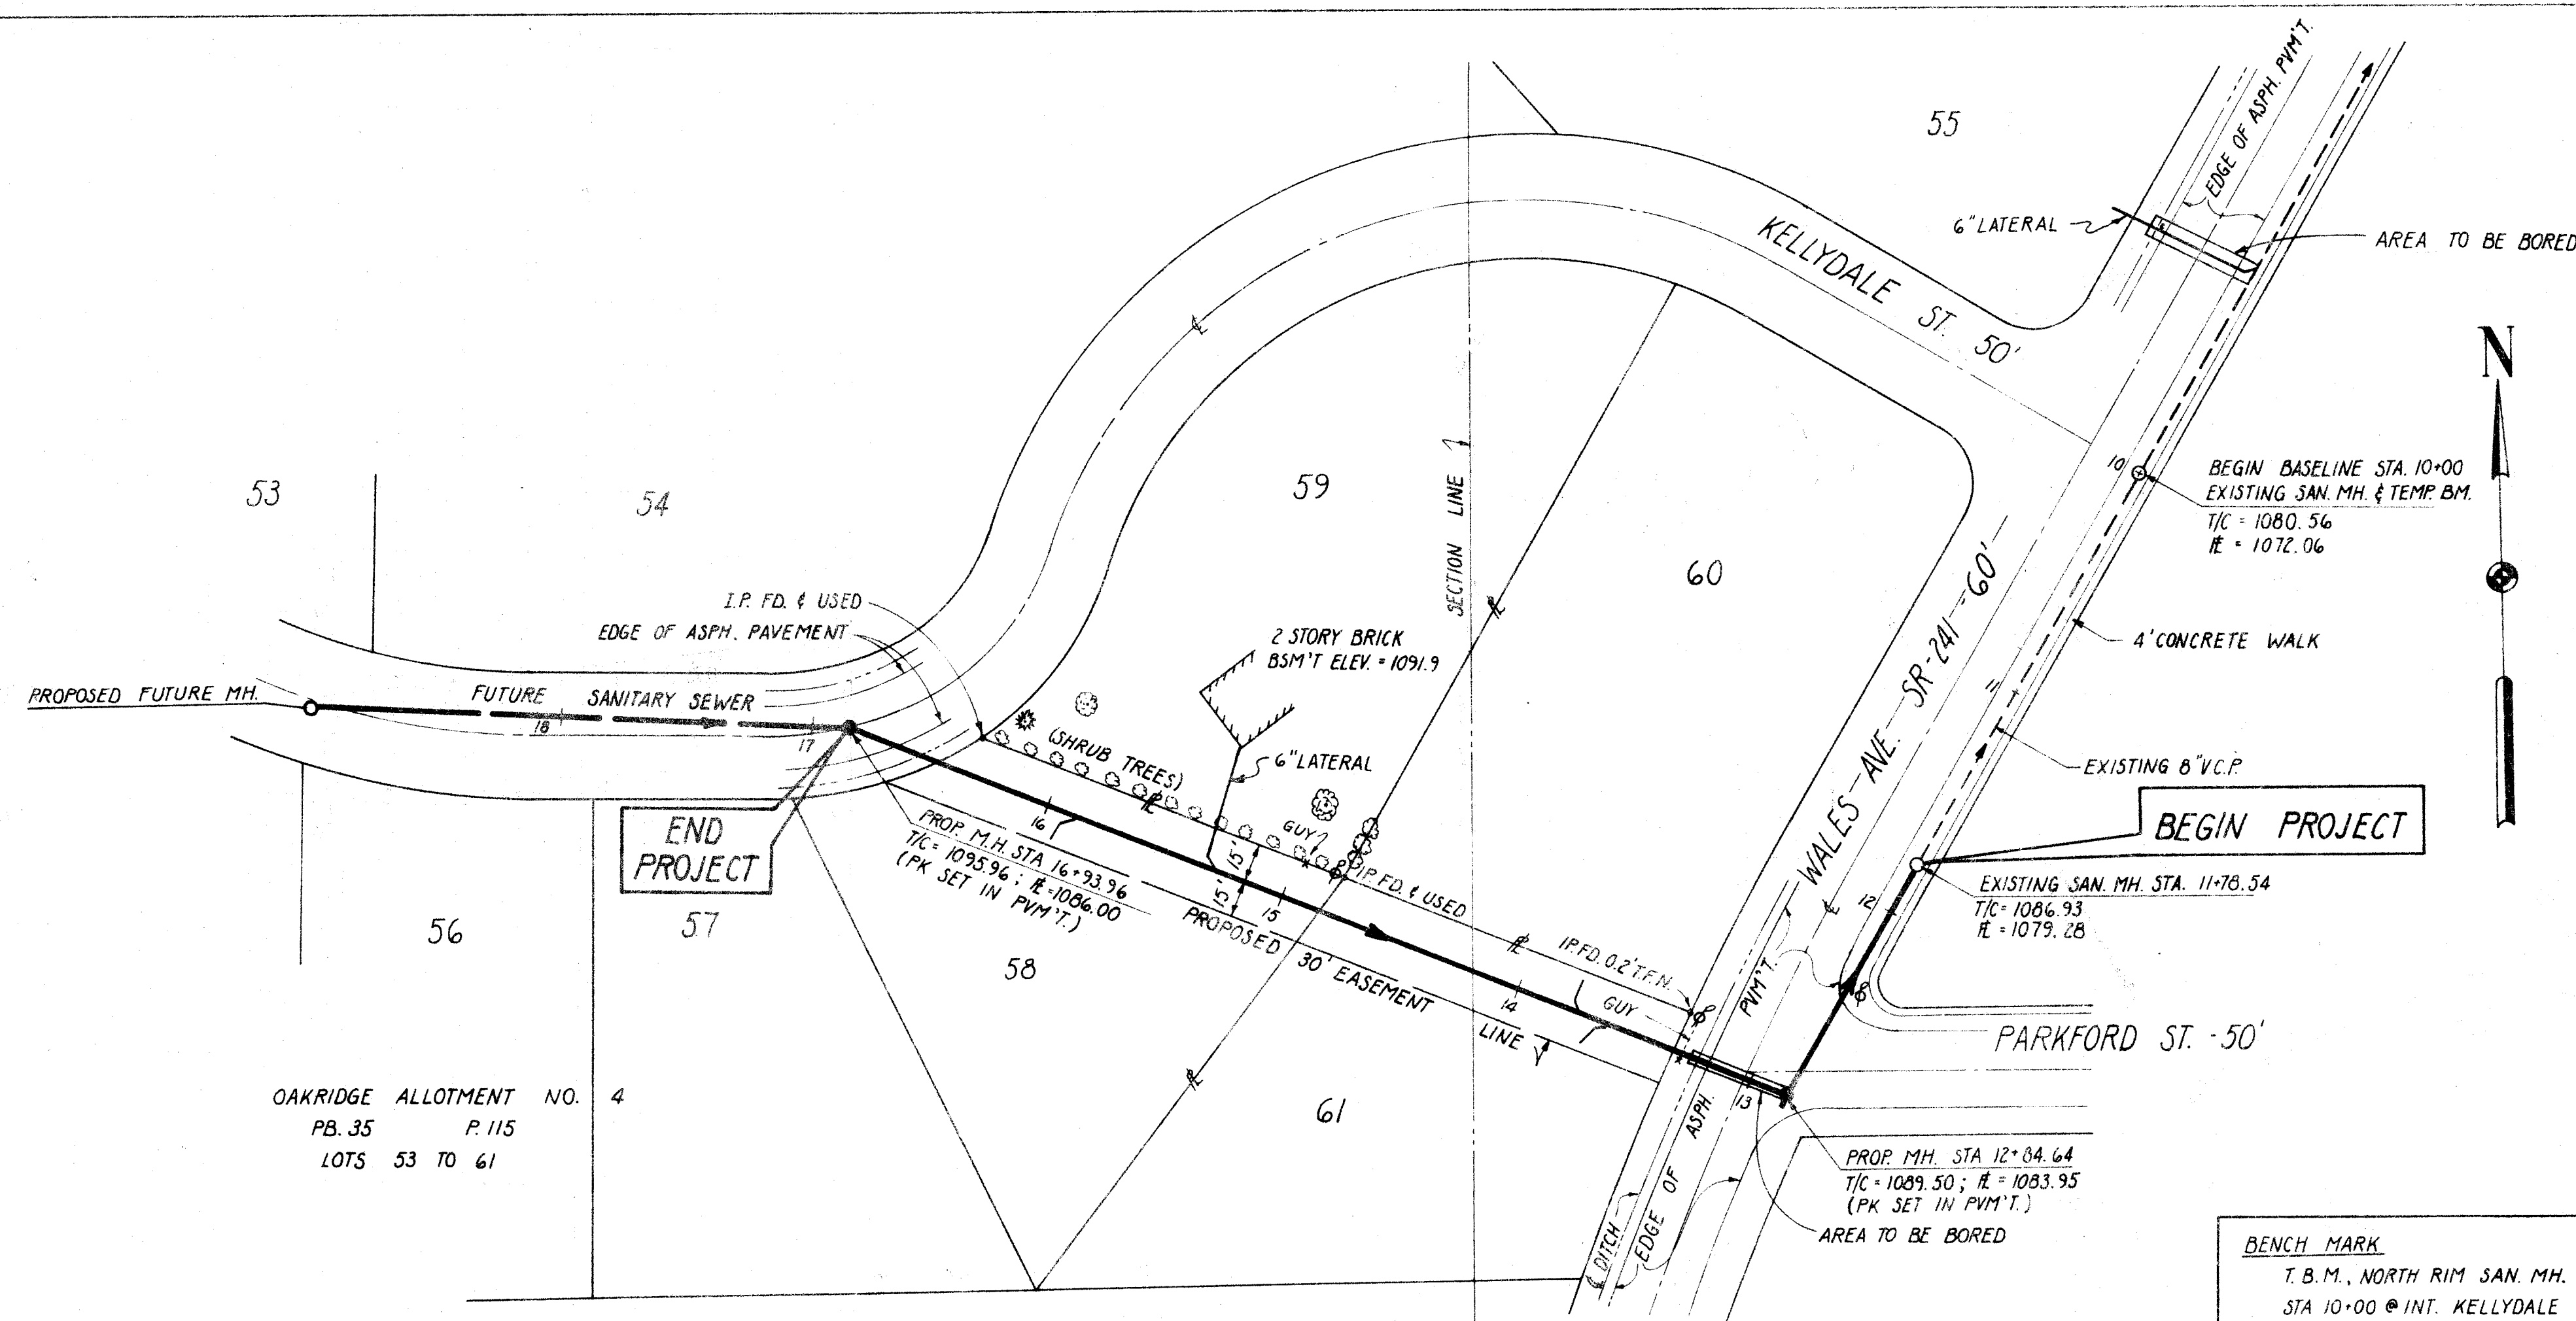

ENGINEERS ESTIMATED QUANTITIES			
ITEM*	QUANTITY	UNIT	DESCRIPTION
603	516	LIN. FT.	SANITARY SEWER, TYPE B CONDUIT - 8"
604	2	EACH	SANITARY MANHOLES
603	5	EACH	6 ON 8 WYE WITH PLUG & MARKER
603	1	EACH	8" PLUGGED STUB
603	110	LIN. FT.	6" SANITARY LATERAL, TYPE B CONDUIT
SPECIAL	40	LIN. FT.	14"-12 GAUGE STEEL CASING
SPECIAL	45	LIN. FT.	12"-12 GAUGE STEEL CASING

* STATE OF OHIO, DEPARTMENT OF TRANSPORTATION, CONSTRUCTION & MATERIAL SPECIFICATIONS, JANUARY 1, 1973

NOTE :
WHEN SANITARY SEWER LINES OR HOUSE LATERALS COME WITHIN 100 FEET OF A PRIVATE WATER WELL, SEALED JOINT PIPE MUST BE USED

ROOFDRAINS, FOUNDATION DRAINS, AND OTHER CLEAN WATER CONNECTIONS TO THE SANITARY SEWER SYSTEM ARE PROHIBITED


BENCH MARK
T.B.M., NORTH RIM SAN. M.H.
STA 10+00 @ INT. KELLYDALE
ST. & WALES AVE., ELEV. = 1080.56

APPROVED BY THE STARK COUNTY SANITARY ENGINEER

APPROVED BY THE MASSILLON CITY ENGINEER

DATE

DATE

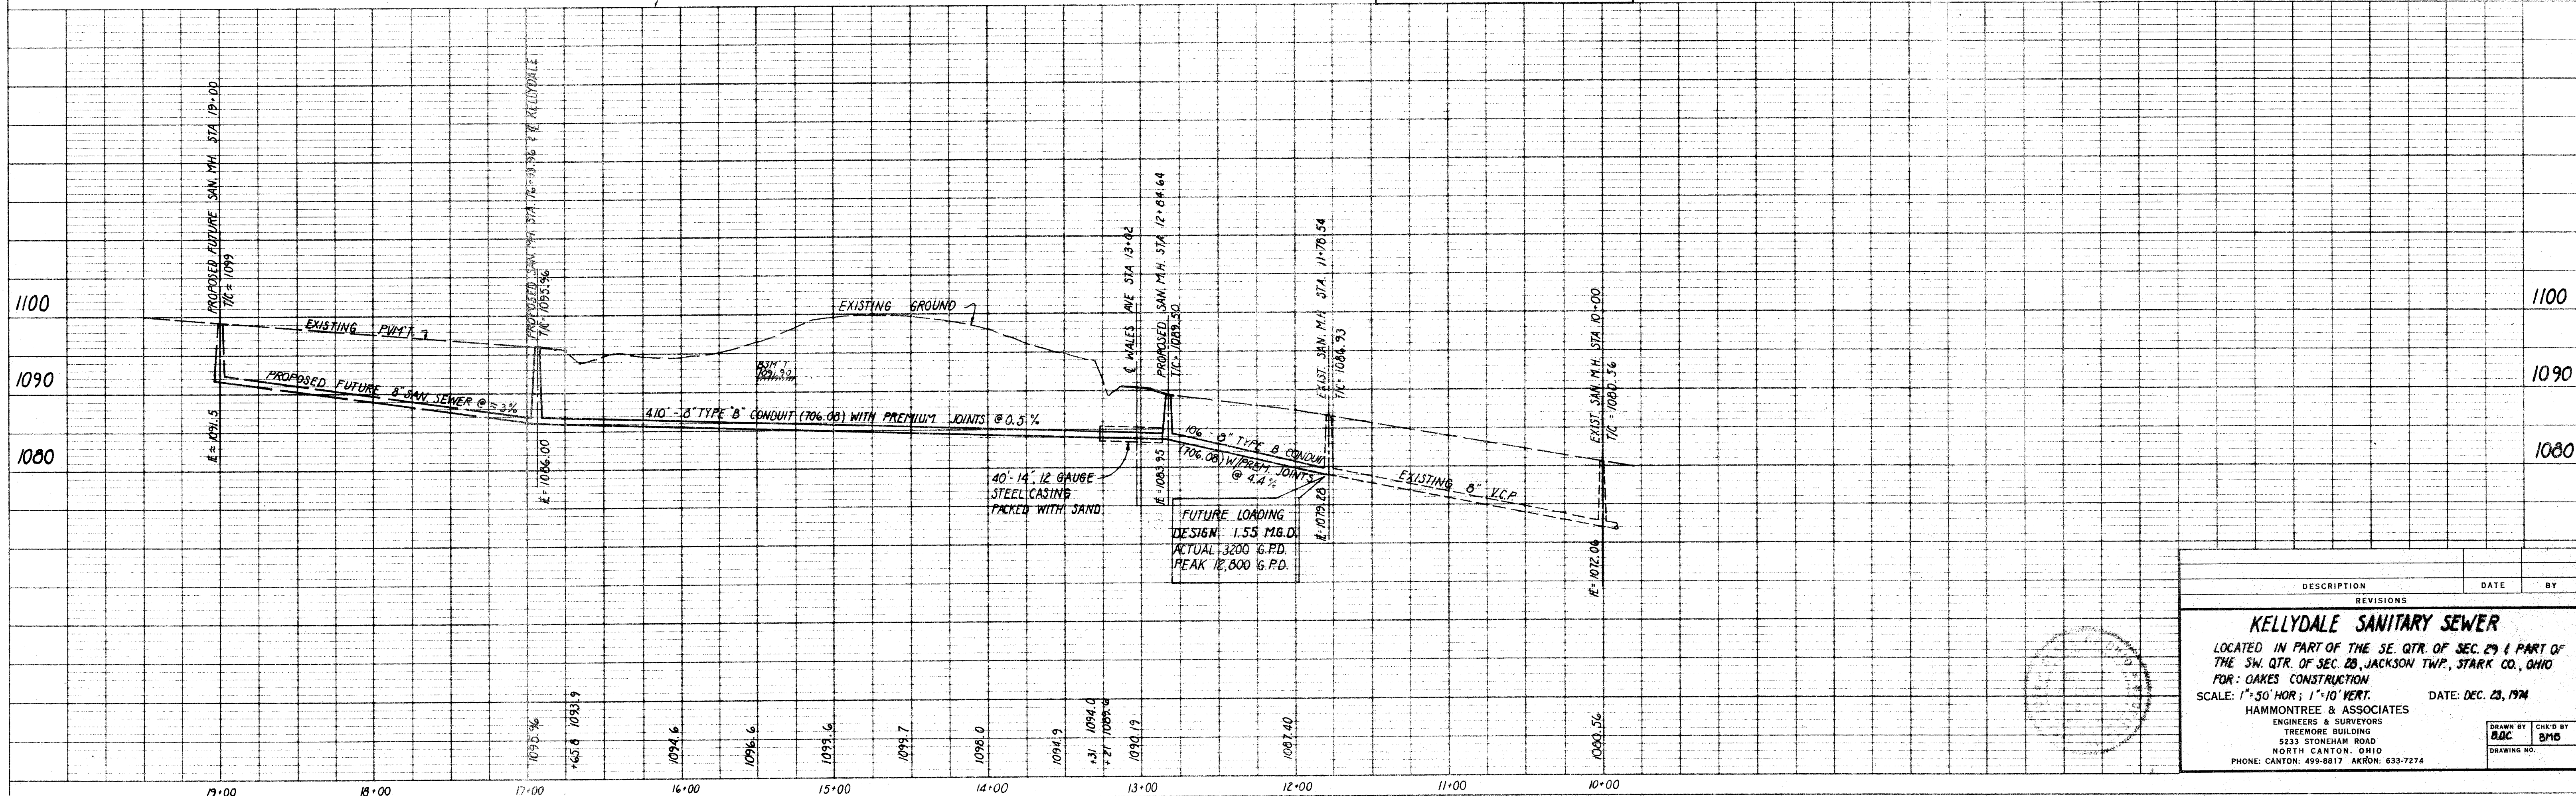

DESCRIPTION	DATE	BY
KELLYDALE SANITARY SEWER LOCATED IN PART OF THE SE. QTR. OF SEC. 29 & PART OF THE SW. QTR. OF SEC. 28, JACKSON TWP., STARK CO., OHIO FOR: OAKES CONSTRUCTION SCALE: 1"=50' HOR; 1"=10' VERT. DATE: DEC. 23, 1974 HAMMONTREE & ASSOCIATES ENGINEERS & SURVEYORS TREEMORE BUILDING 5233 STONEHAM ROAD NORTH CANTON, OHIO PHONE: CANTON: 499-8817 AKRON: 633-7274		
DRAWN BY BUC	CHECKED BY BUC	DRAWING NO.