
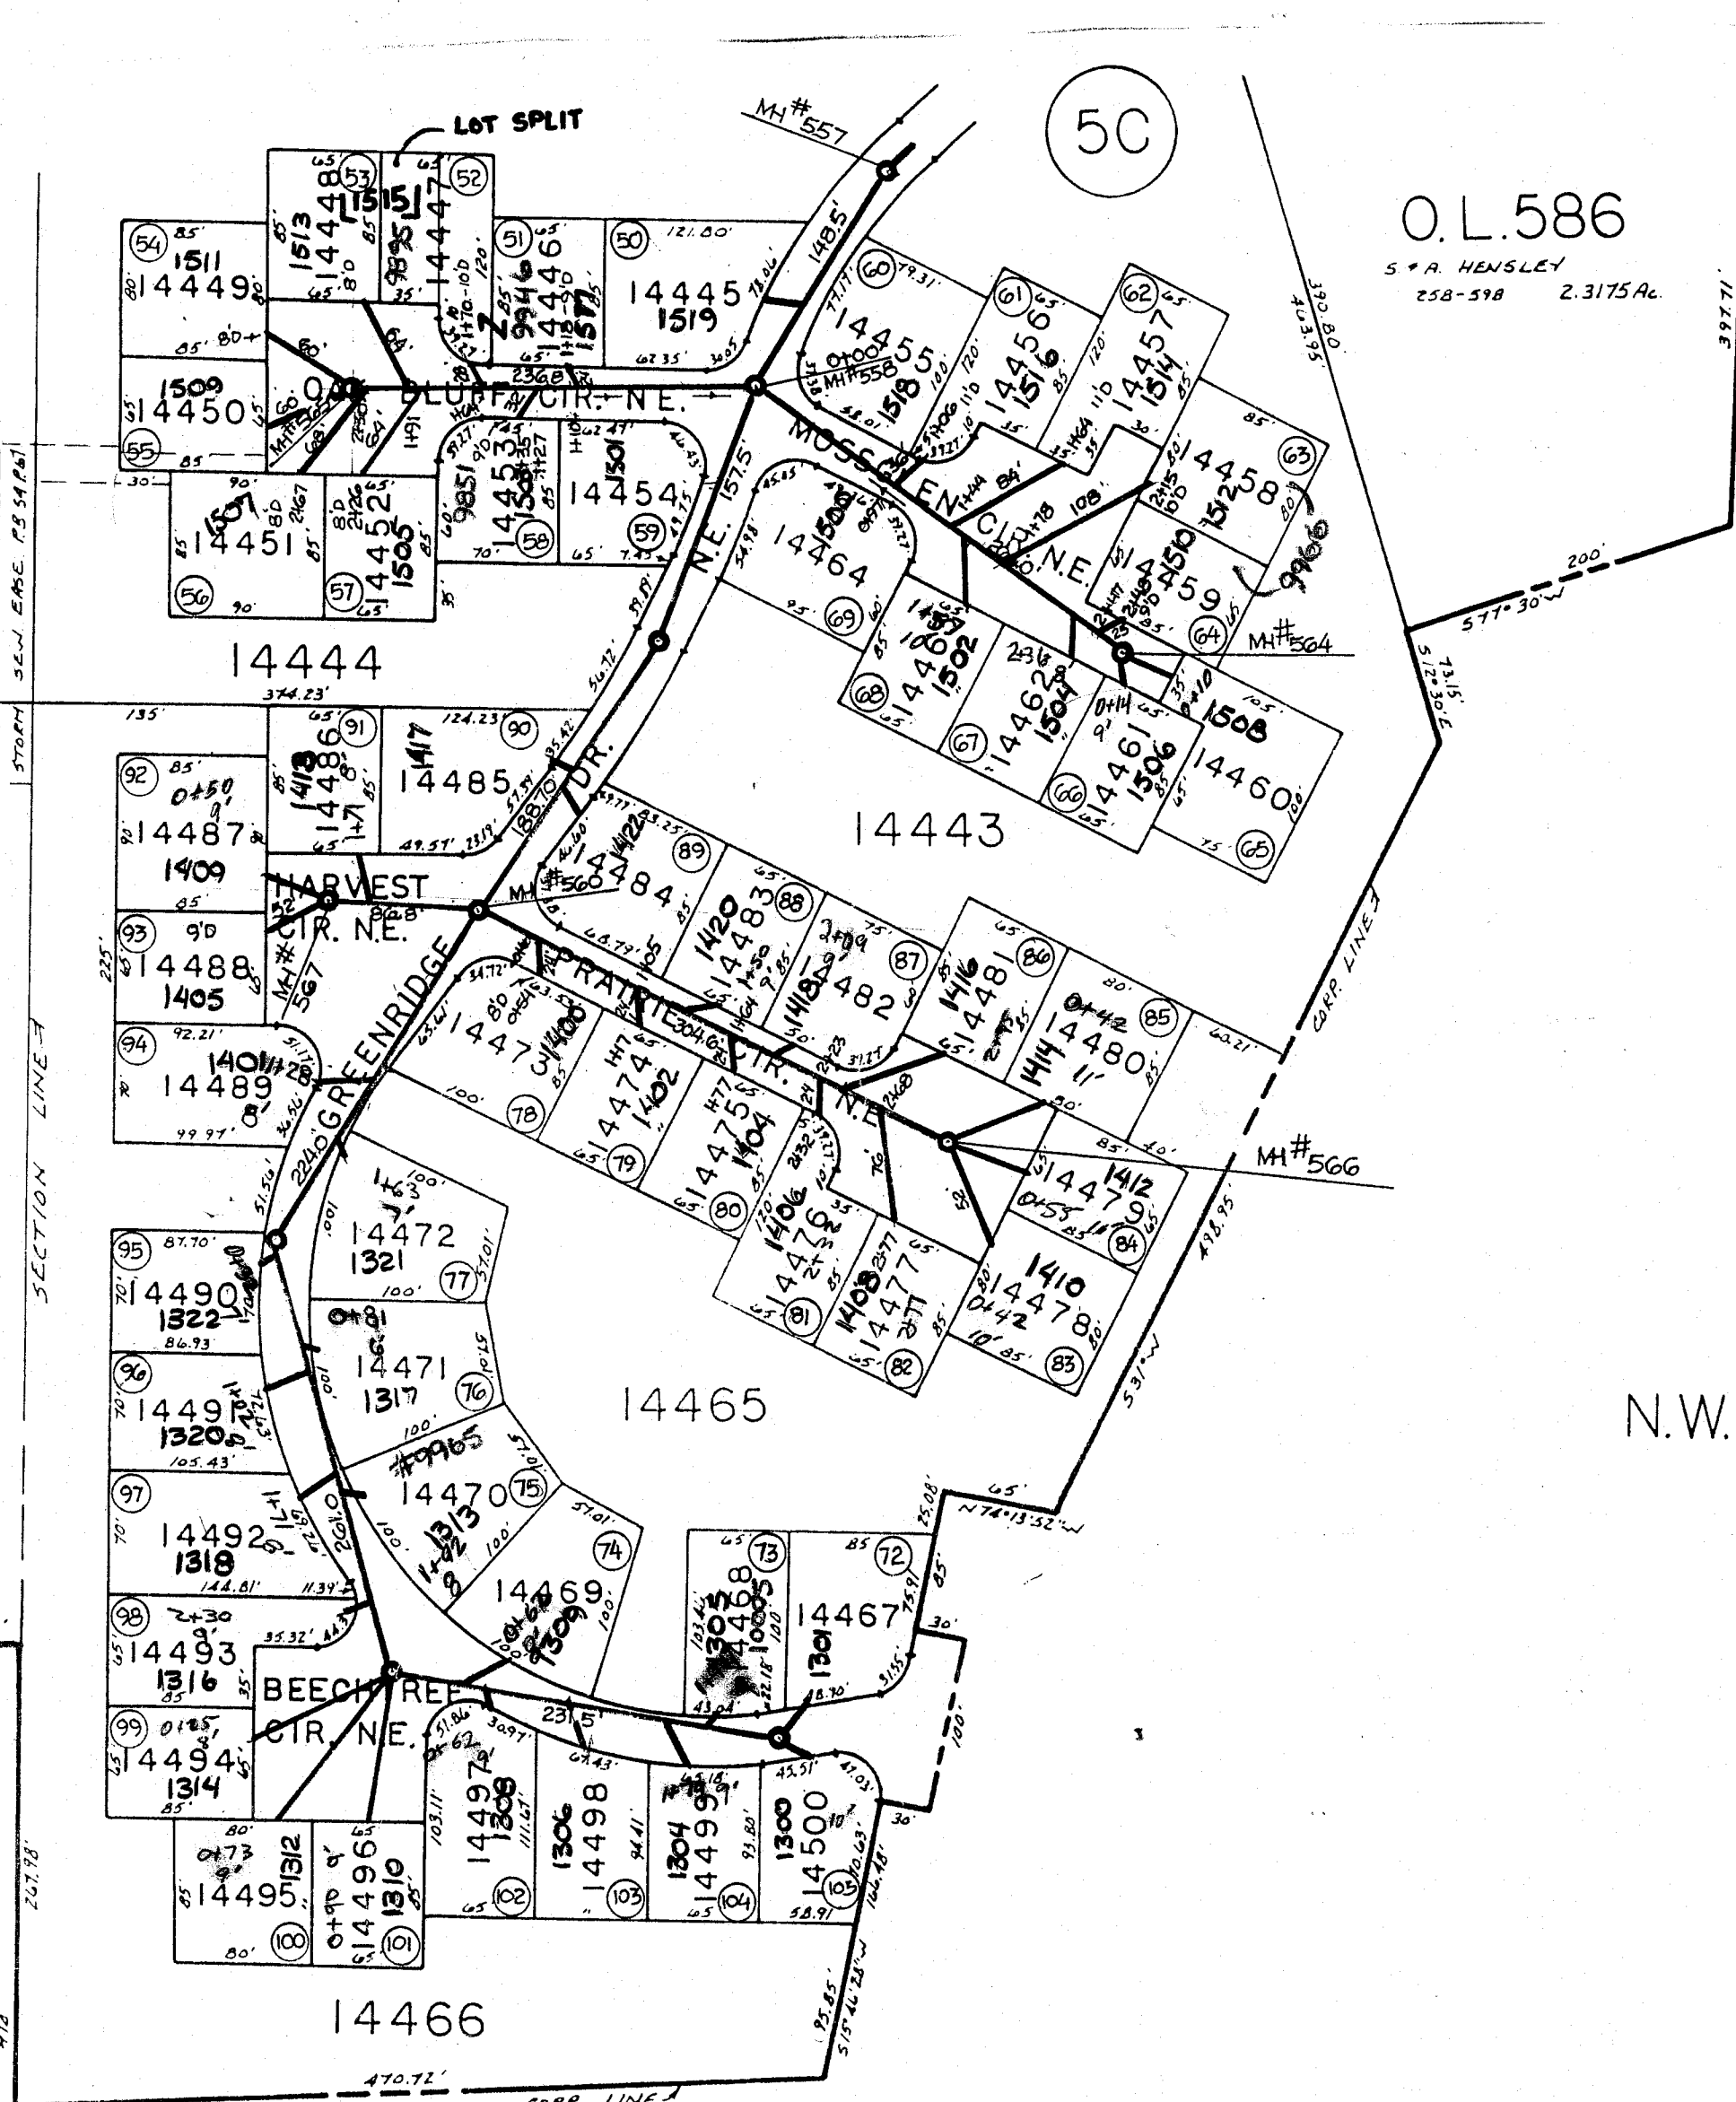


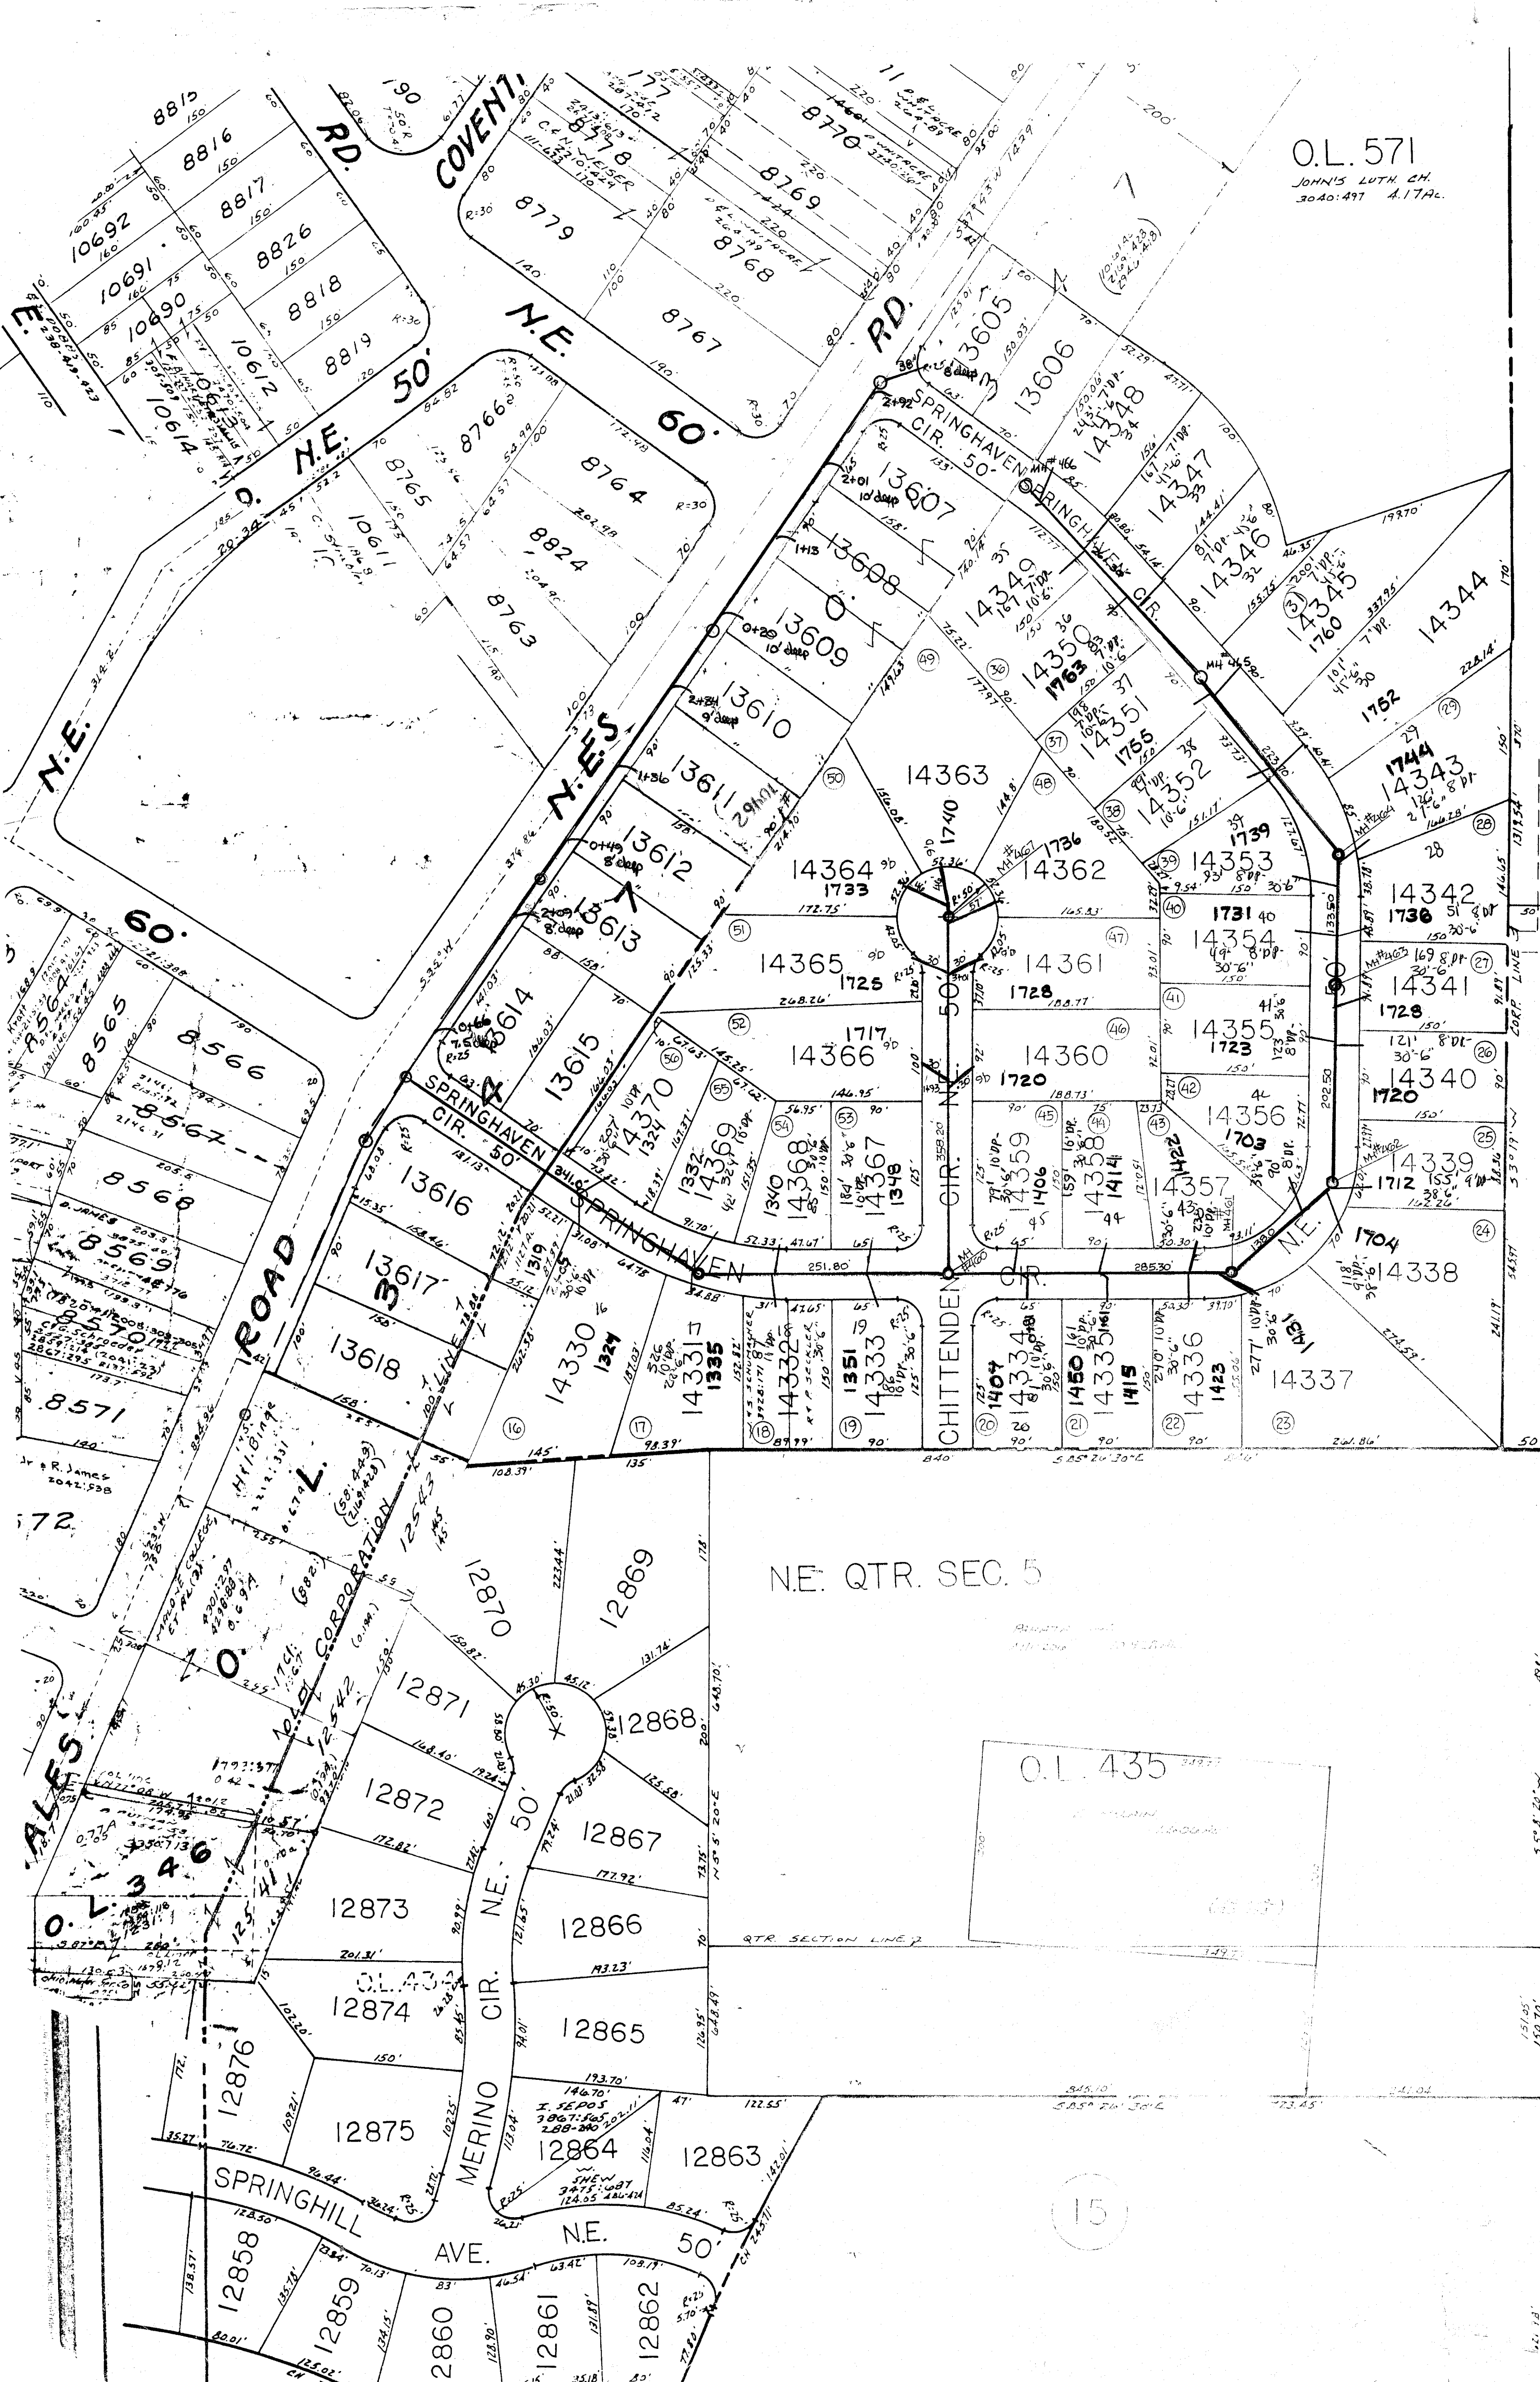

STARK COUNTY, SANITARY SEWER RECORDS

SPRINGHAVEN CIR. N.E.
CHITTENDEN CIR. N.E.
OAK BLUFF CIR. N.E.
MOSSGLEN CIR. N.E.
HARVEST CIR. N.E.

PRAIRIE CIR. N.E.
GREENRIDGE DR. N.E.
BEECHTREE CIR. N.E.

N.W. QTR. SEC. 4

MASSILLON 5B

SCALE 1"=100'

DRAWN BY E.A.D. 2-6-85