

JACKSON TWP

CITY OF MASSILLON

N

PROJECT No. 316
KENDAL SEWER
DISTRICT No. 16
JACKSON TWP
STARK COUNTY, OHIO
SCALE 1"=100' OCT. 1957

APPROVED

DATE

Samuel J. Piper
MASSILLON CITY ENGINEER

11-13-57

Edward J. Hall
STARK COUNTY SANITARY ENGR.

11-12-57

Oliver Kuhn

Feb. 19, 1958

Glen C. Spornell
STARK COUNTY COMMISSIONERS

Feb. 19-58

AMHERST RD.
F.B. 203 P. 65

SEE SHEET No. 2

SEE SHEET No. 2

Road Curve Data
PVI on 1/4 sec. line
D = 73° 0'
D = 8°
T = 212.15
R = 716.6

Note to Contractor
Contractor to Replace
Guard Rail if Necessary
Approx. Location of Water
Lines Furnished by Ohio
Water Service, Massillon
Contractor to Protect
AT&T Cables, Call
District Office at
Cuyahoga Falls

NOTE: SEWER FOLLOWS
CURVATURE OF HIGHWAY
2' EAST OF ROADMETER
AT 175' NORTH OF M.H. 37

NOTE: M.H. TOP IS
2' EAST OF SEWER

B.M. FIRE HYDRANT ON S.E.
COR. AMHERST & BURD RDS.
ELEV. 1054.95

B.M. FIRE HYDRANT ON
N.W. COR. AMHERST RD.
& STUART BLVD.
ELEV. 1102.17


USGS B.M. NW COR.
CONCORD & AMHERST
ELEV. 1100.08

SCALE
HOR. 1"=100' VERT. 1"=10'

KENDAL SEWER DISTRICT No. 16 ~ LATERAL SEWERS ~ PROJECT
AMHERST RD. FILE NO.

DATE	BY
4-16	D. WILSON
10-57	R. ELLISON
NO. 203	
ORIGINAL SURVEY	
NOTE BOOK	
AREAS CHECKED	

DATE	BY
4-16	D. WILSON
10-57	R. ELLISON
NO. 203	
ORIGINAL SURVEY	
NOTE BOOK	
AREAS CHECKED	


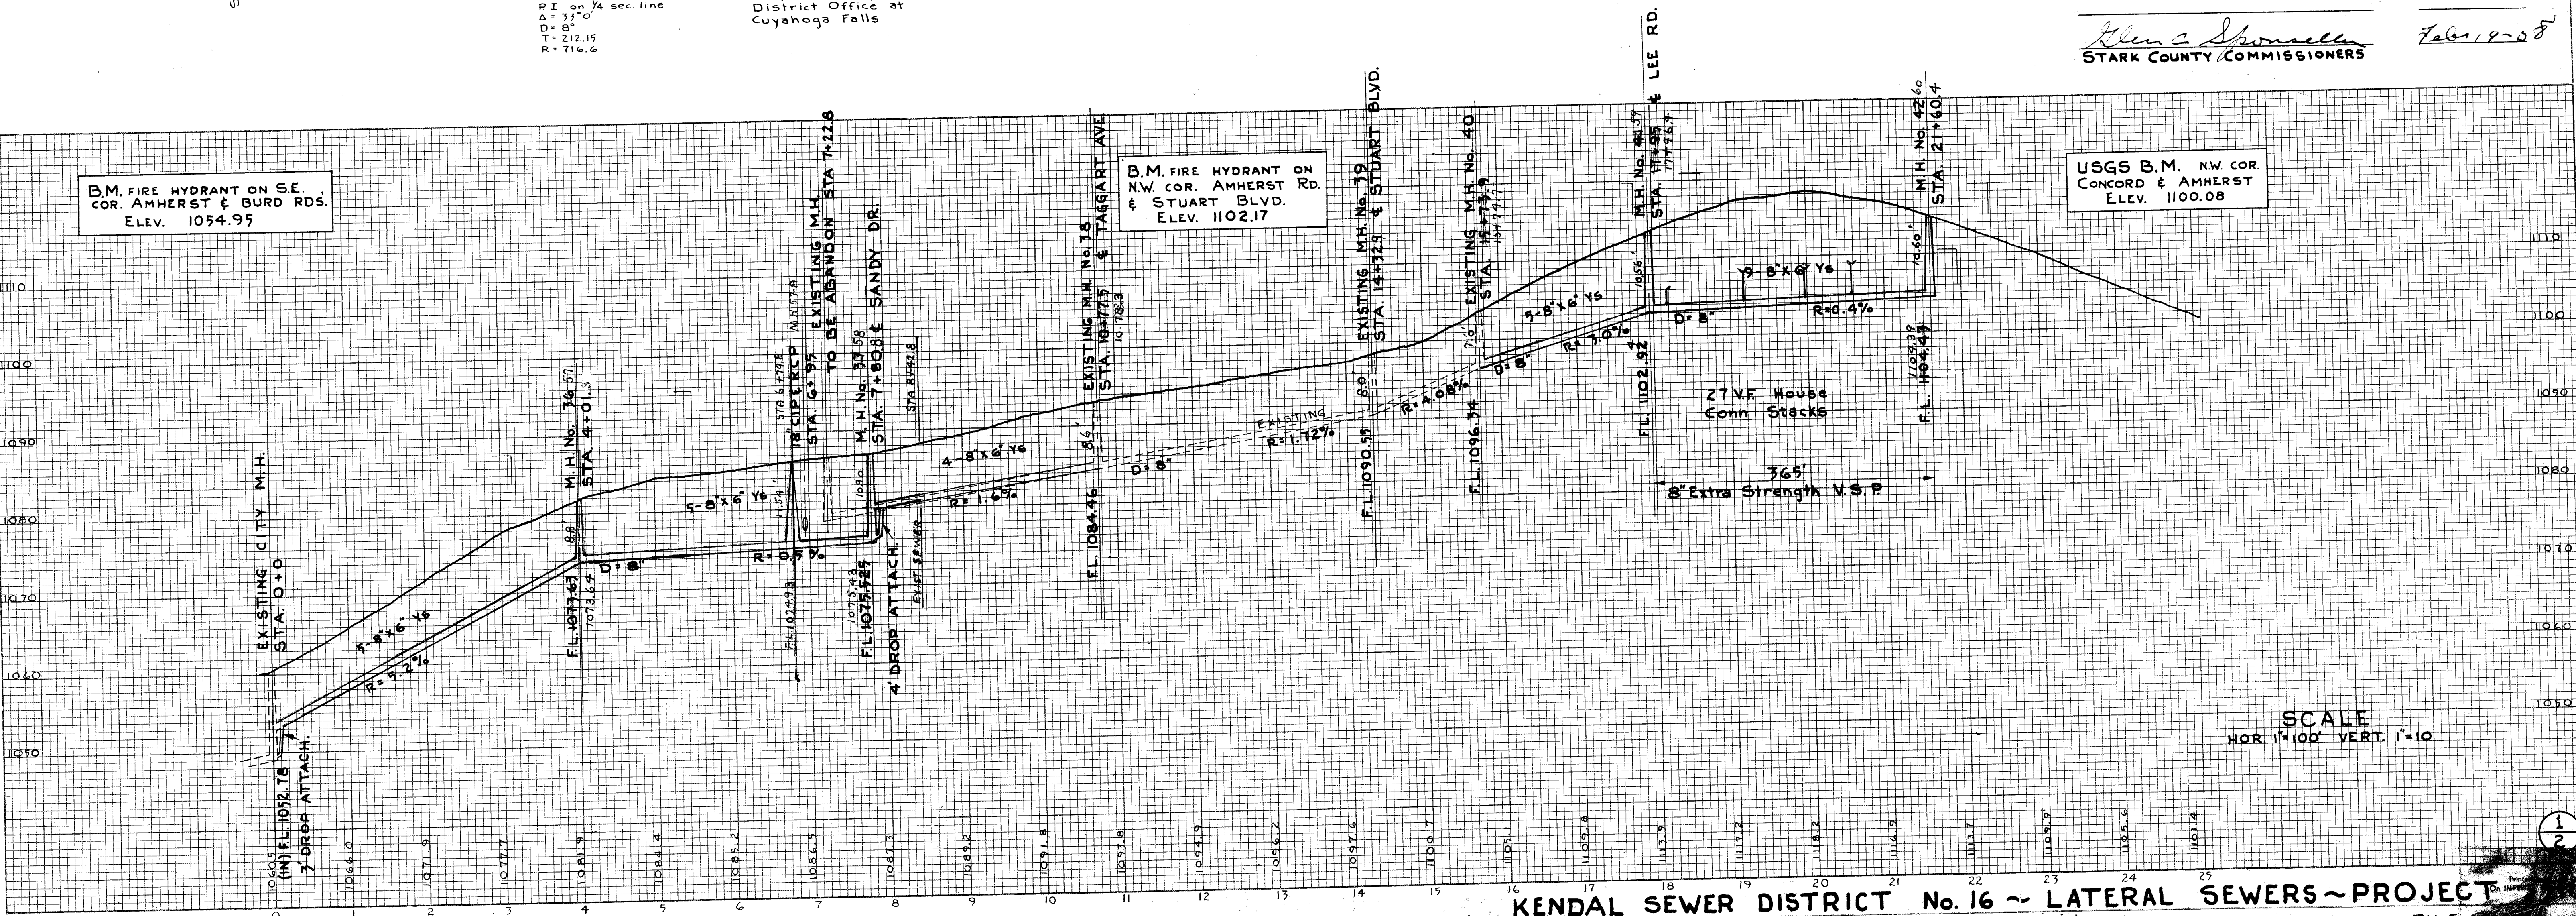


JACKSON TWP

JACKSON TWP



TAGGART AVE.
F.B. 130 P. 1-8

Note to Contractor
Contractor to remove lamp
hole and connect existing
sewer to new manhole
at Sta. 20+50.7

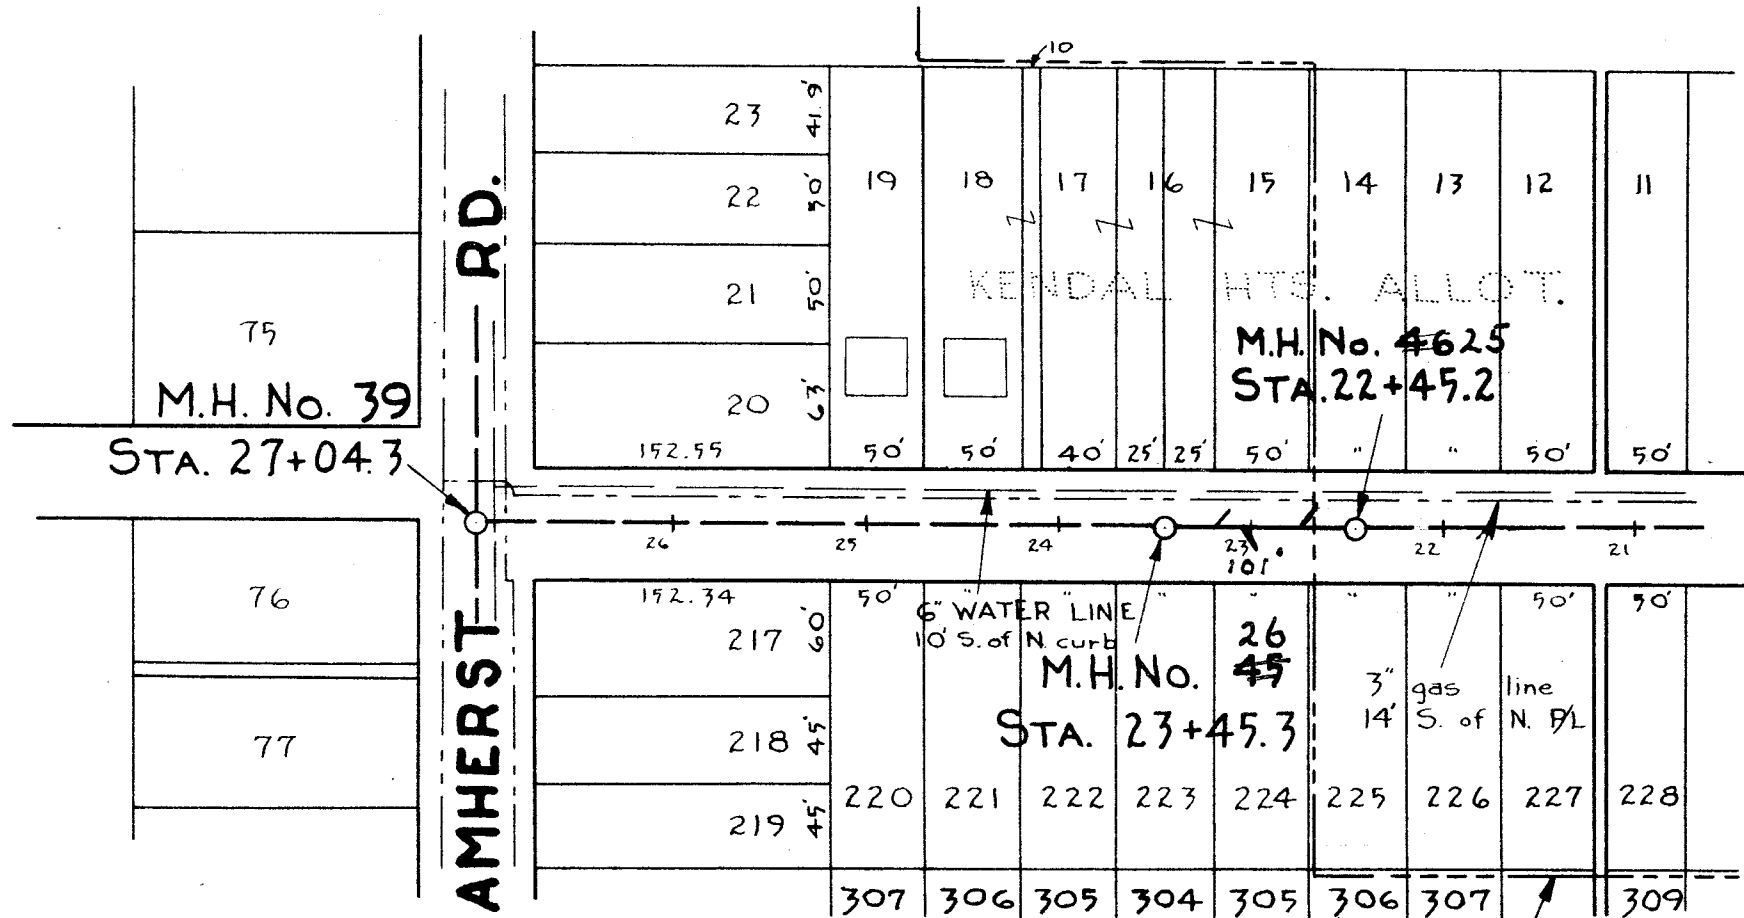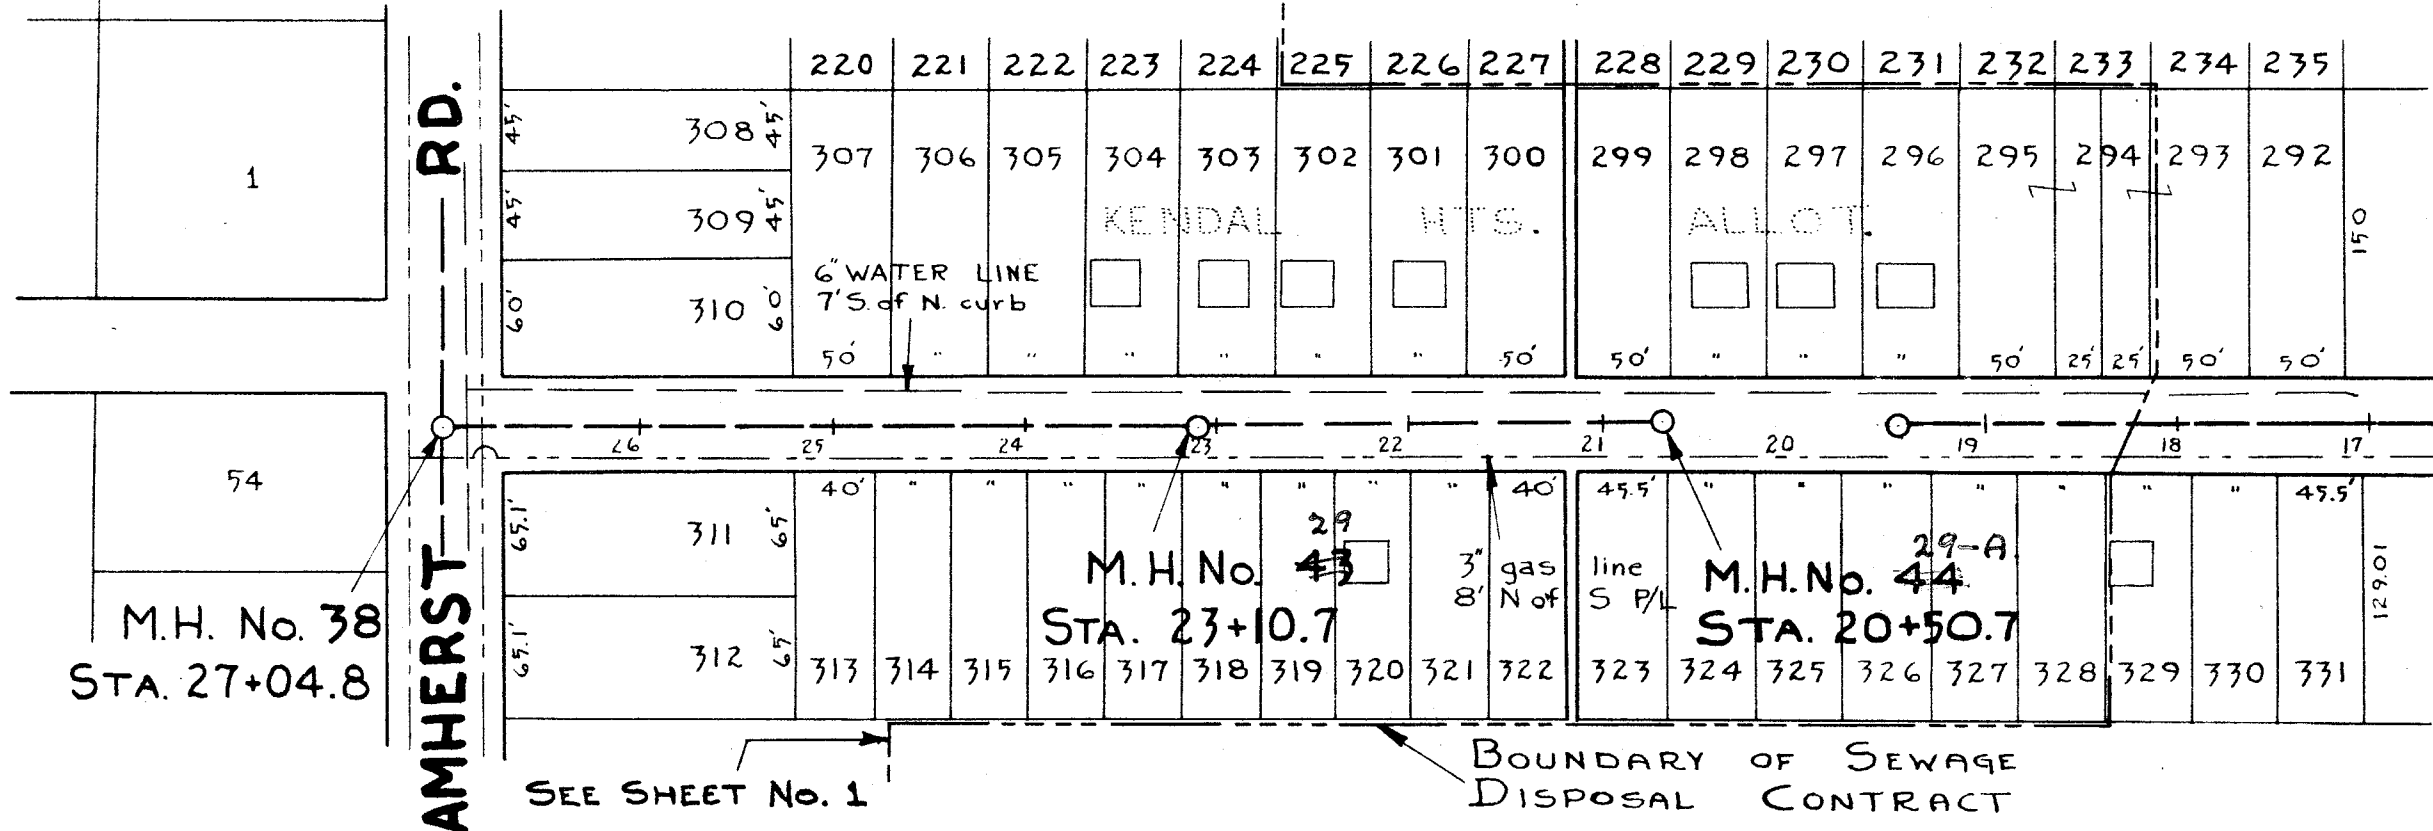

SUMMARY OF QUANTITIES
PROJECT No. 316
KENDAL SEWER DISTRICT No. 16

ITEM No.	1	2	3	4	5	6	7	8	9	10	11	12	13	14	15	16	17	18
Standard Brick Manholes Complete Including Cast Iron Covers & Steps Set in Place for Manholes Complete Standard Drop Attachments Laid with Slip Seal or Equal 8" Extra Pipe with Pipette or Equal 6" x 6" on 8" Slip Seal or Equal Including Slip Seal or Equal Pipe Seal or Equal 2 x 2" on 8" Slip Seal or Equal in Place or Equal Coated with House Connection Markers Reset Manhole Stacks 1 1/2" x 3" x 6" Etc. Encasement By the Engineer Lumber Left in Trench by Written Order of Engineer Rock Excavation Shale Excavation No. 4 Gravel for Roadways See Supplemental Specifications Asphalt Road Replacement See Supplemental Specifications																		
LATERAL SEWERS	FROM	TO	NO.	VER. FT.	VER. FT.	LIN. FT.	LIN. FT.	EACH	EACH	VER. FT.	EACH	CU. YDS.	M. FT.	CU. YDS.	CU. YDS.	TON	SQ. YDS.	
AMHERST RD. N.E.	200' N. OF BURD RD.	360' N. OF LEE RD.	4	42	7	1299	365	28	28	27	6	2	1	10	25	516	3100	
TAGGART AVE. N.E.	AMHERST RD.	860' E. OF AMHERST	1	8												5	20	
STUART BLVD. N.E.	AMHERST RD.	460' E. OF AMHERST				101		2	2			1				31	225	
TOTALS	5	50	7	1400	365	30	30	27	6	3	1	10	25	552	3345			

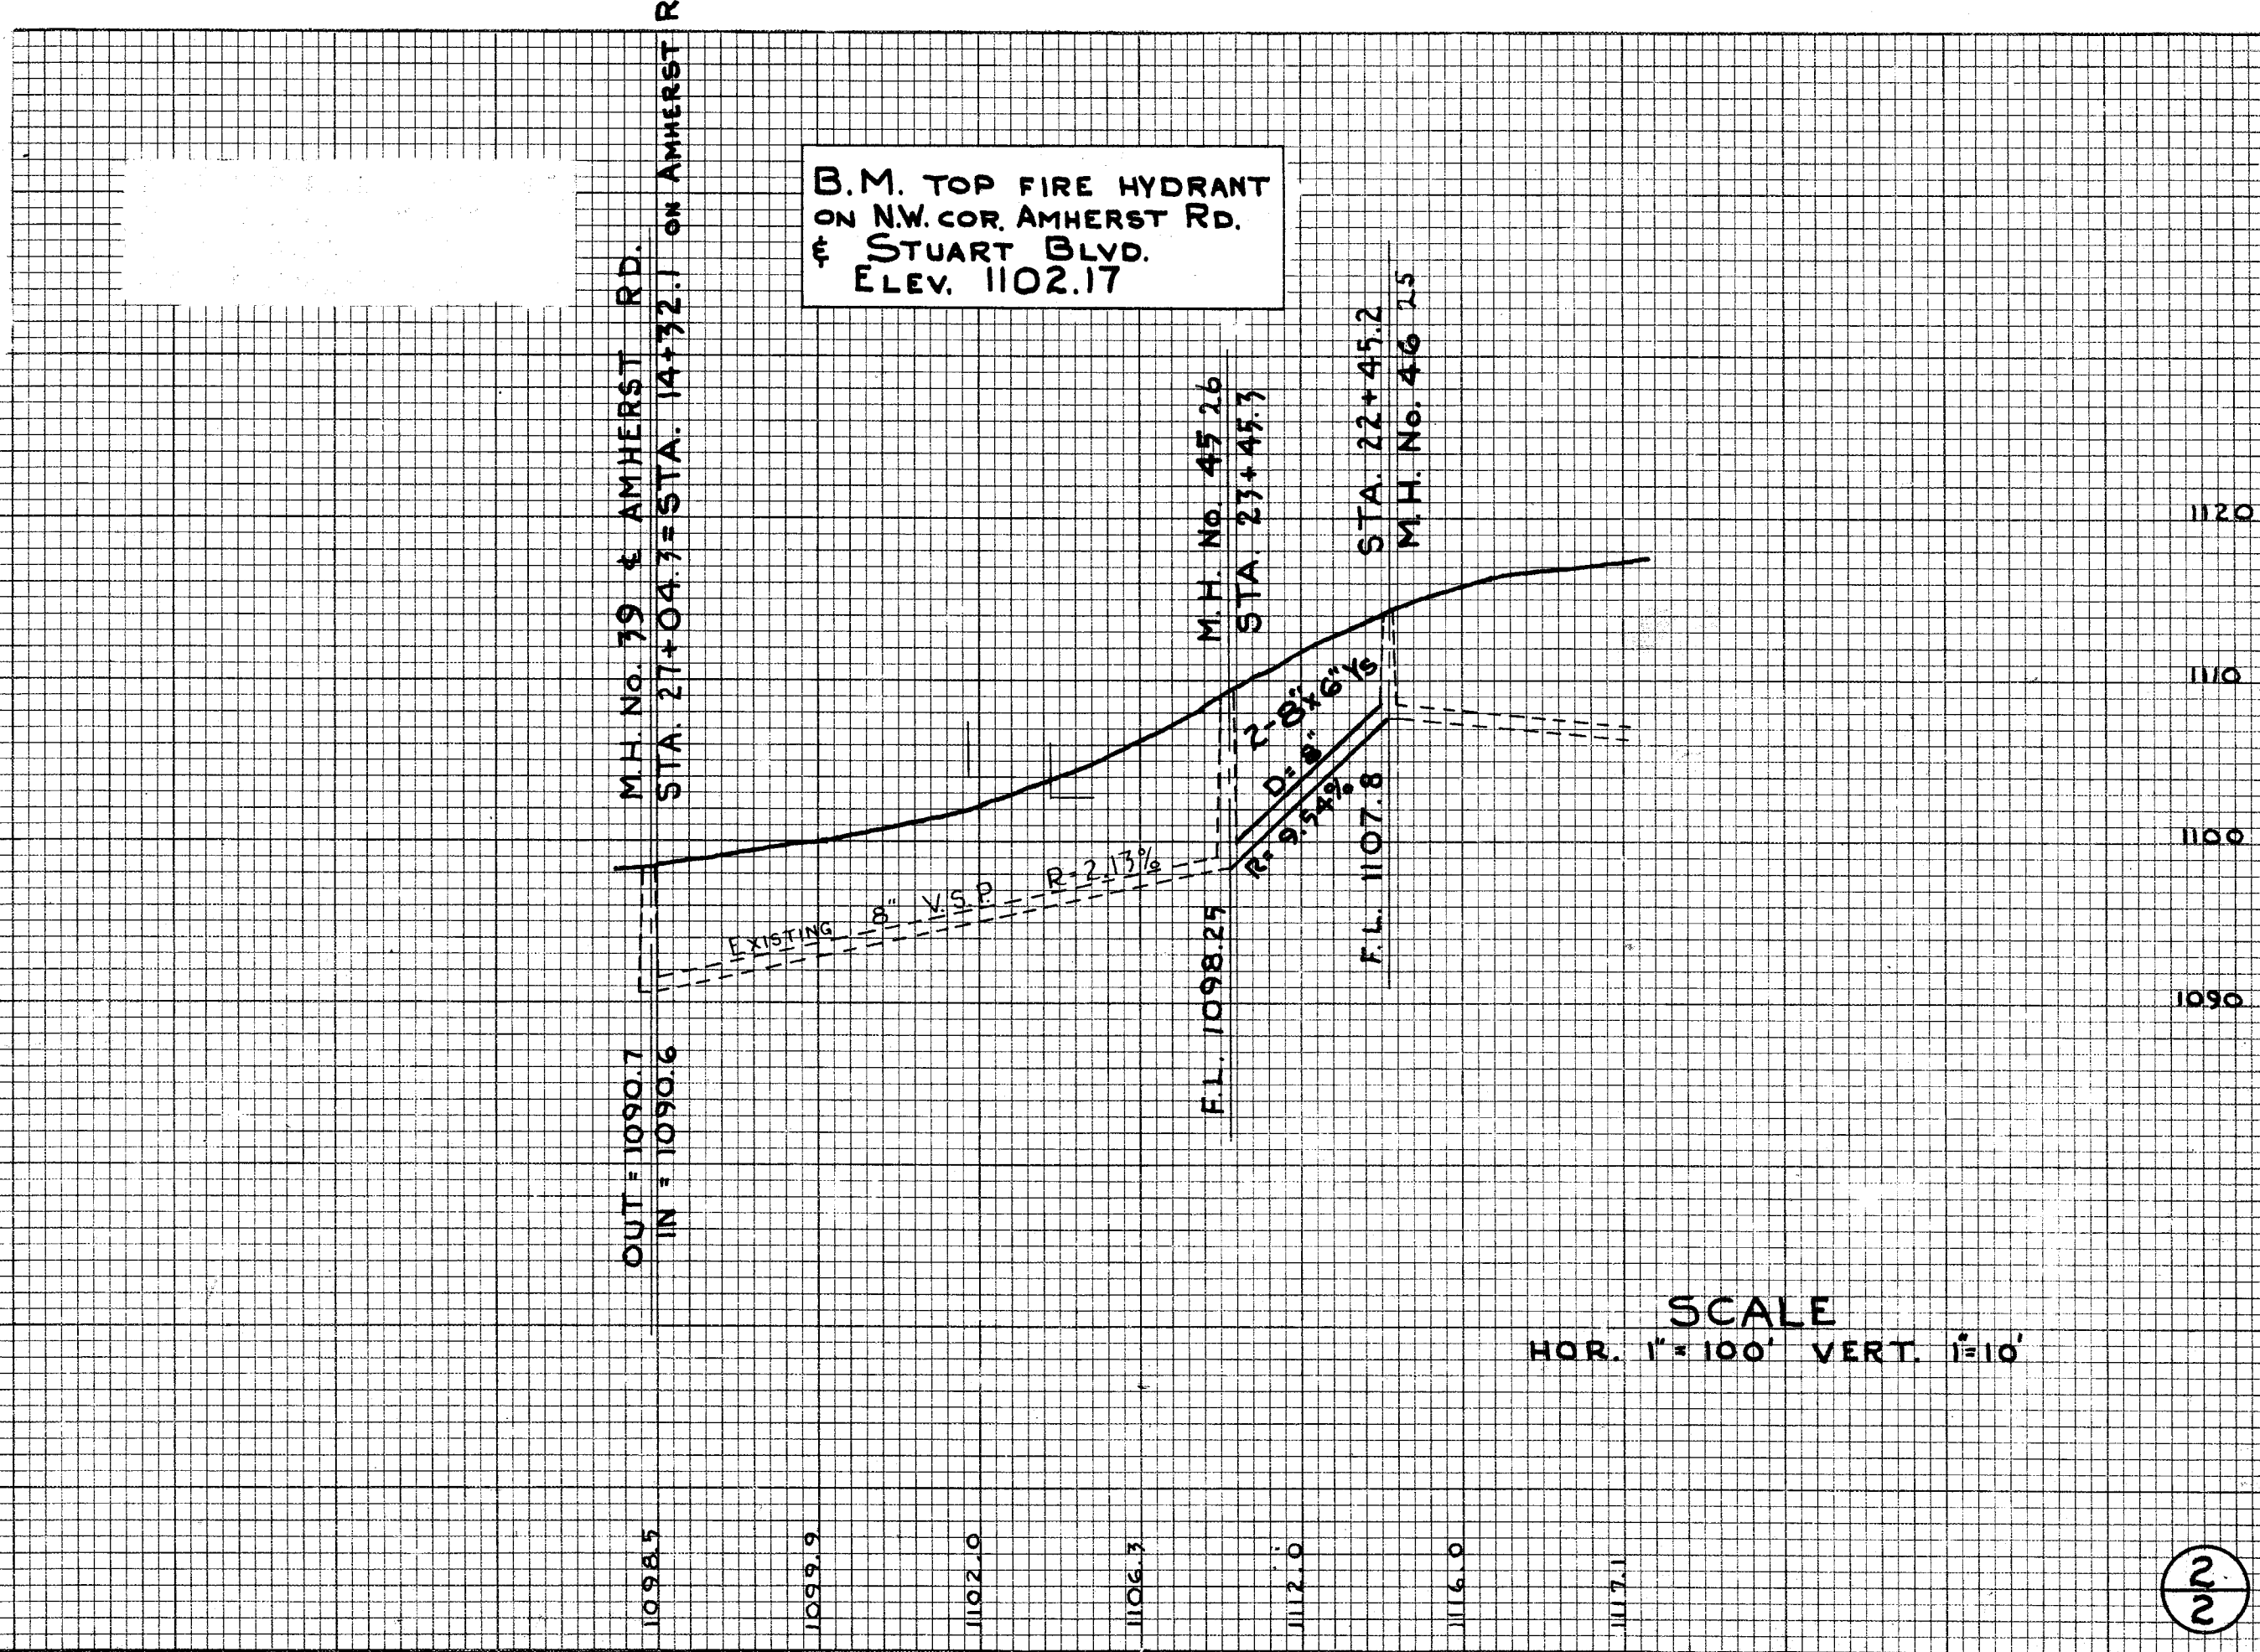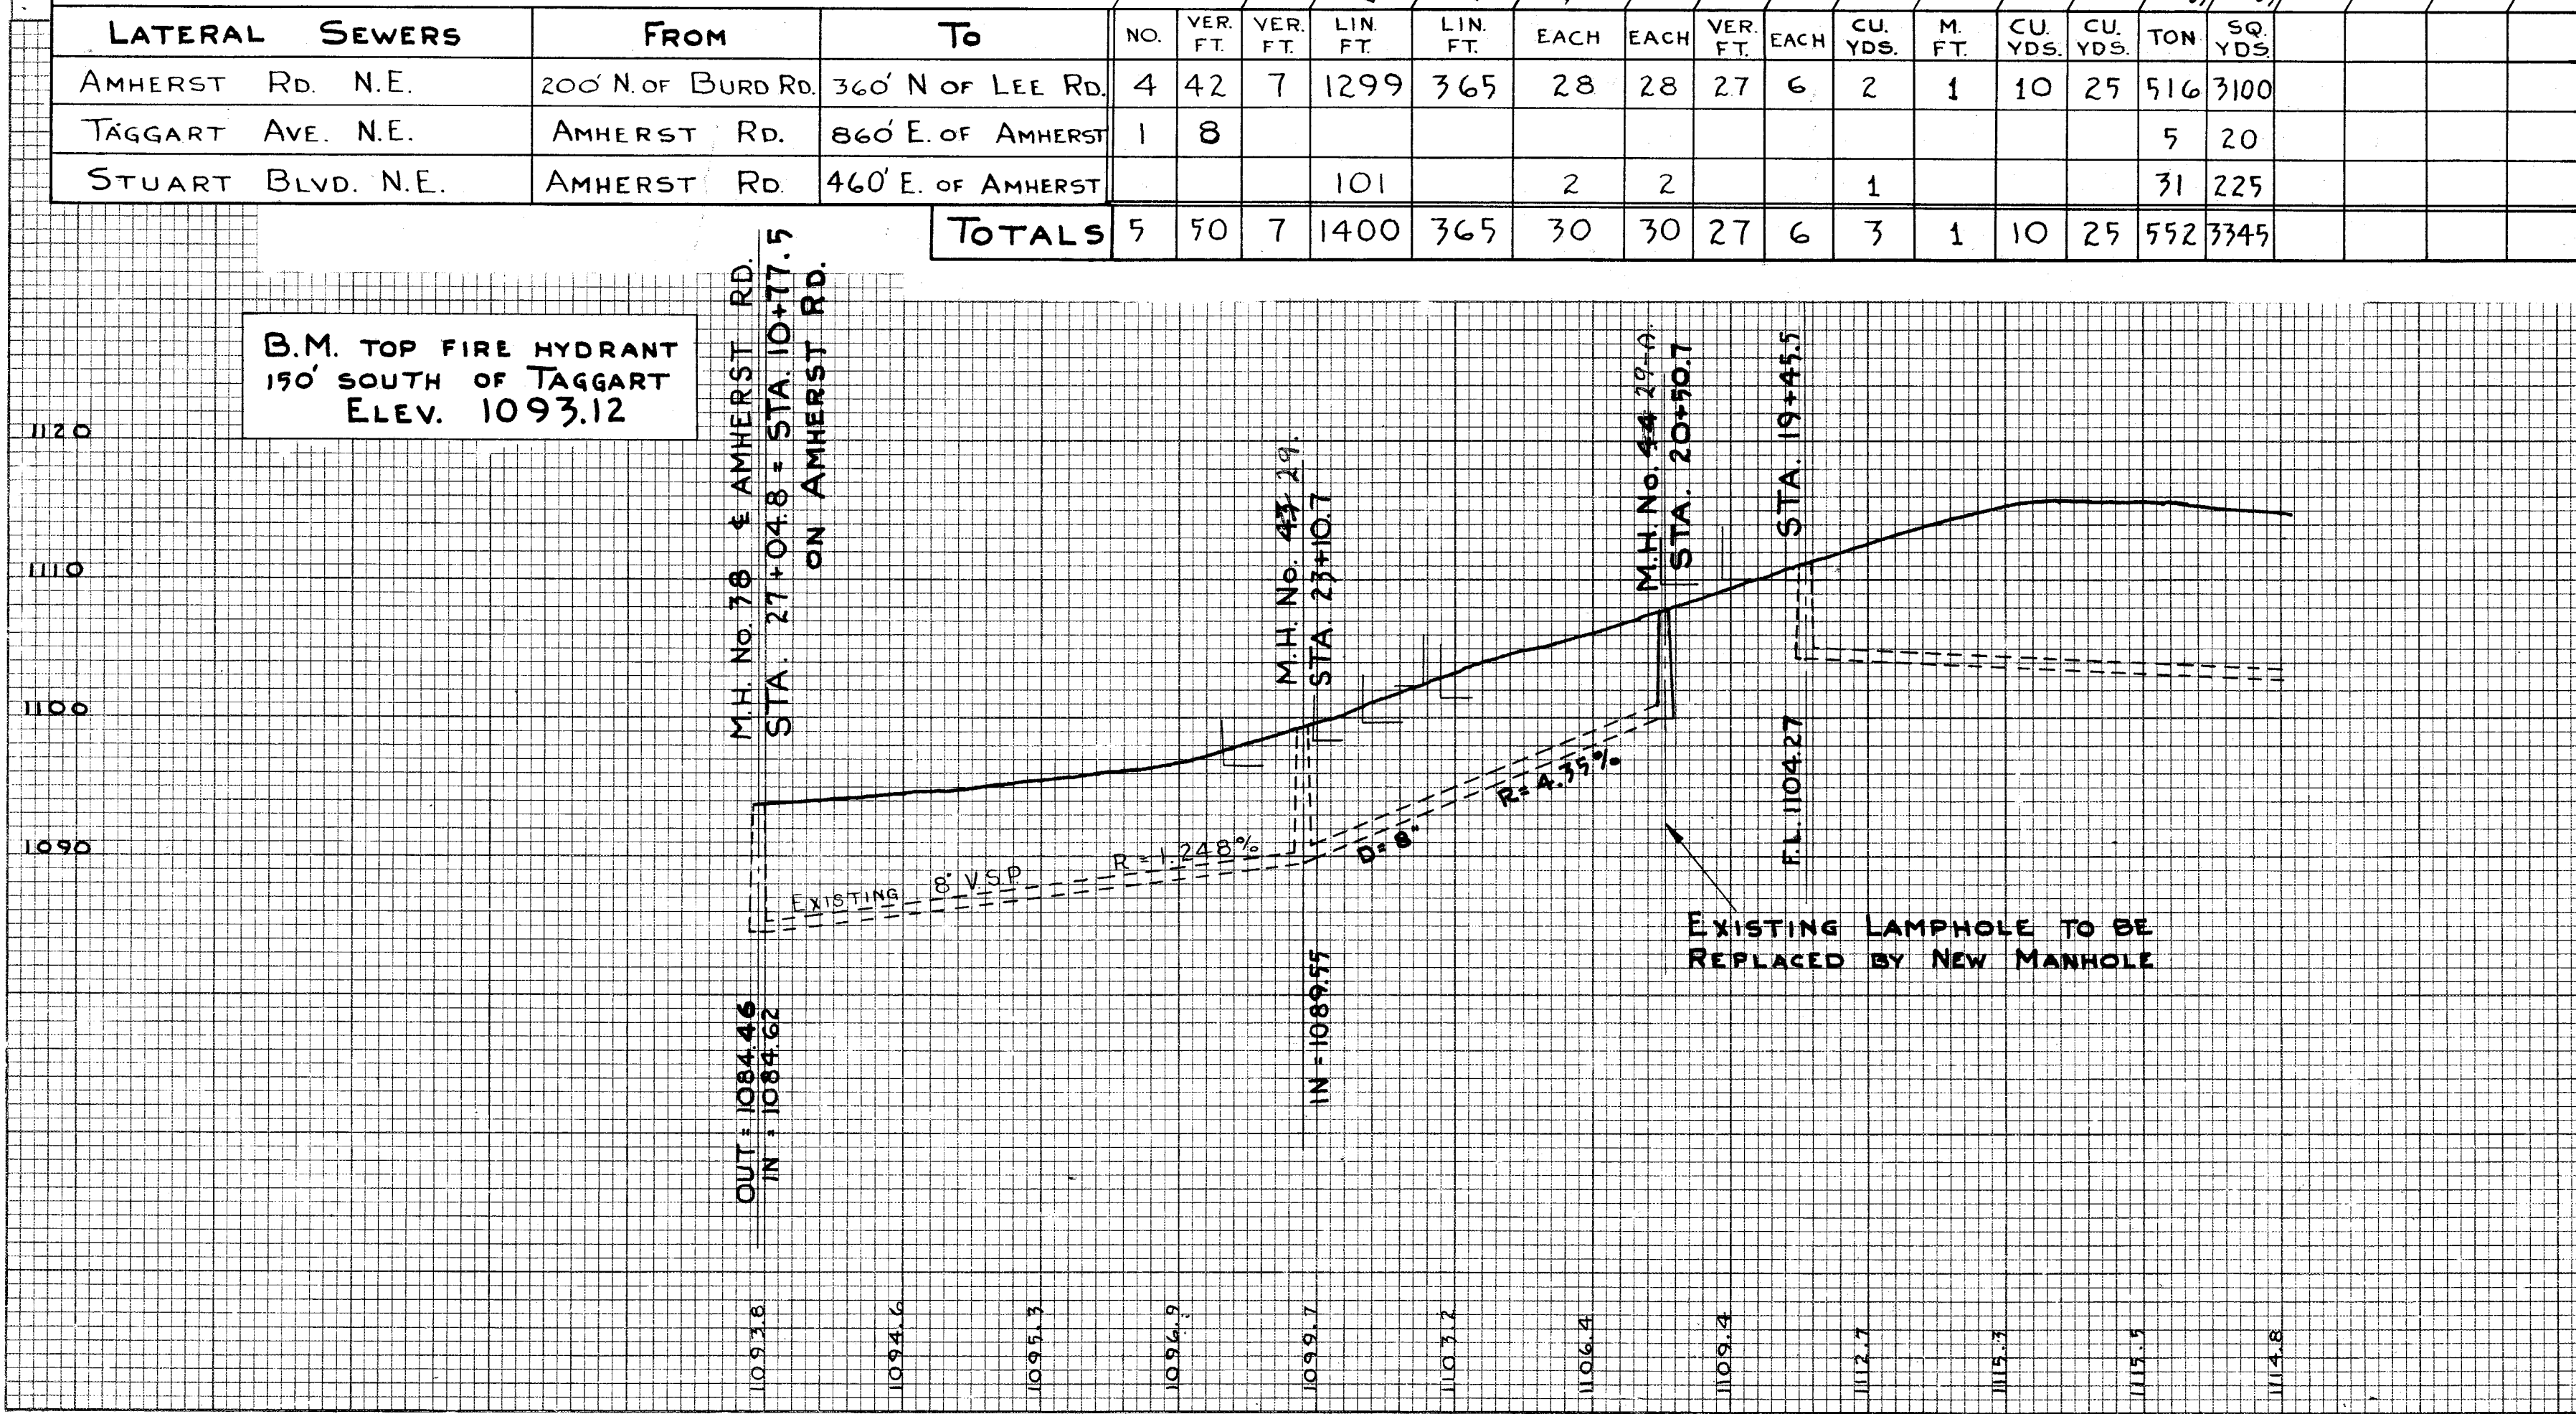

SEWER IN AMHERST ROAD, N. E.

From Terry Drive N. E. to manhole No. 60 in front of Diana property.
Measured North from the city manhole No. _____ at Terry Drive, N.E.

East side.

Location at -

Main sewer

128' Ac.
1.00

270' Ac.
0.50

366' Ac.
0.39

Measured North from M.H. No. 57 at Sheri Drive, N.E.

31' Ac.
13.92

169' Ac.
13.92

214' Ac.
13.92

Measured North from M. H. No. 57-A.

6' Ac.
13.92
Ac.
13.92

Measured North from M.H. No. 58 at Sandy Drive, N.E.

24' Ac.
13.92
Ac.
13.92

Measured North from M.H. No. 40.

6' Lot
22-23
95 Ac.
2.16
190' Ac.
2.16

Measured North from M.H. No. 59 at Lee Road, N.E.

122' Ac.
1.70

122' Ac.
1.70

200' Ac.
2.14

262' Ac.
2.14
Ac.
1.00

Stub in M.H.

4' Stack hole one side
2-6' lines 24' Lat. 8' deep end.

Under gas line
4' - Stack hole on top.
4' - Stack hole on East side.

4' Stack hole on E. side.

SEWER IN AMHERST ROAD, N.E.

LOCATION AT - WEST SIDE.

Main Sewer

Measured North from M.H. No. 40 - 1st M.H. North of Stuart Blvd.

4'	Lot 32	
103'	31	
Measured North from M.H. No. 59 at Lee Road, N.E.		
23'	30	2' Stack - 22' Lat. 18' Lat. 8" deep, 66' south of telephone pole.
122'	29	4' - Stack Hole on West side.
200'	Ac. 41.51	4' Stack
262'	Ac. 41.51	4' Stack
Stub in M.H.	Ac. 41.51	

SEWER IN STUART BLVD. N.E.

Measured East from M.H. No. 26 to M.H. No. 25.

NORTH SIDE.

70' Lot
14

38' 22 1/2 SOUTH SIDE.