


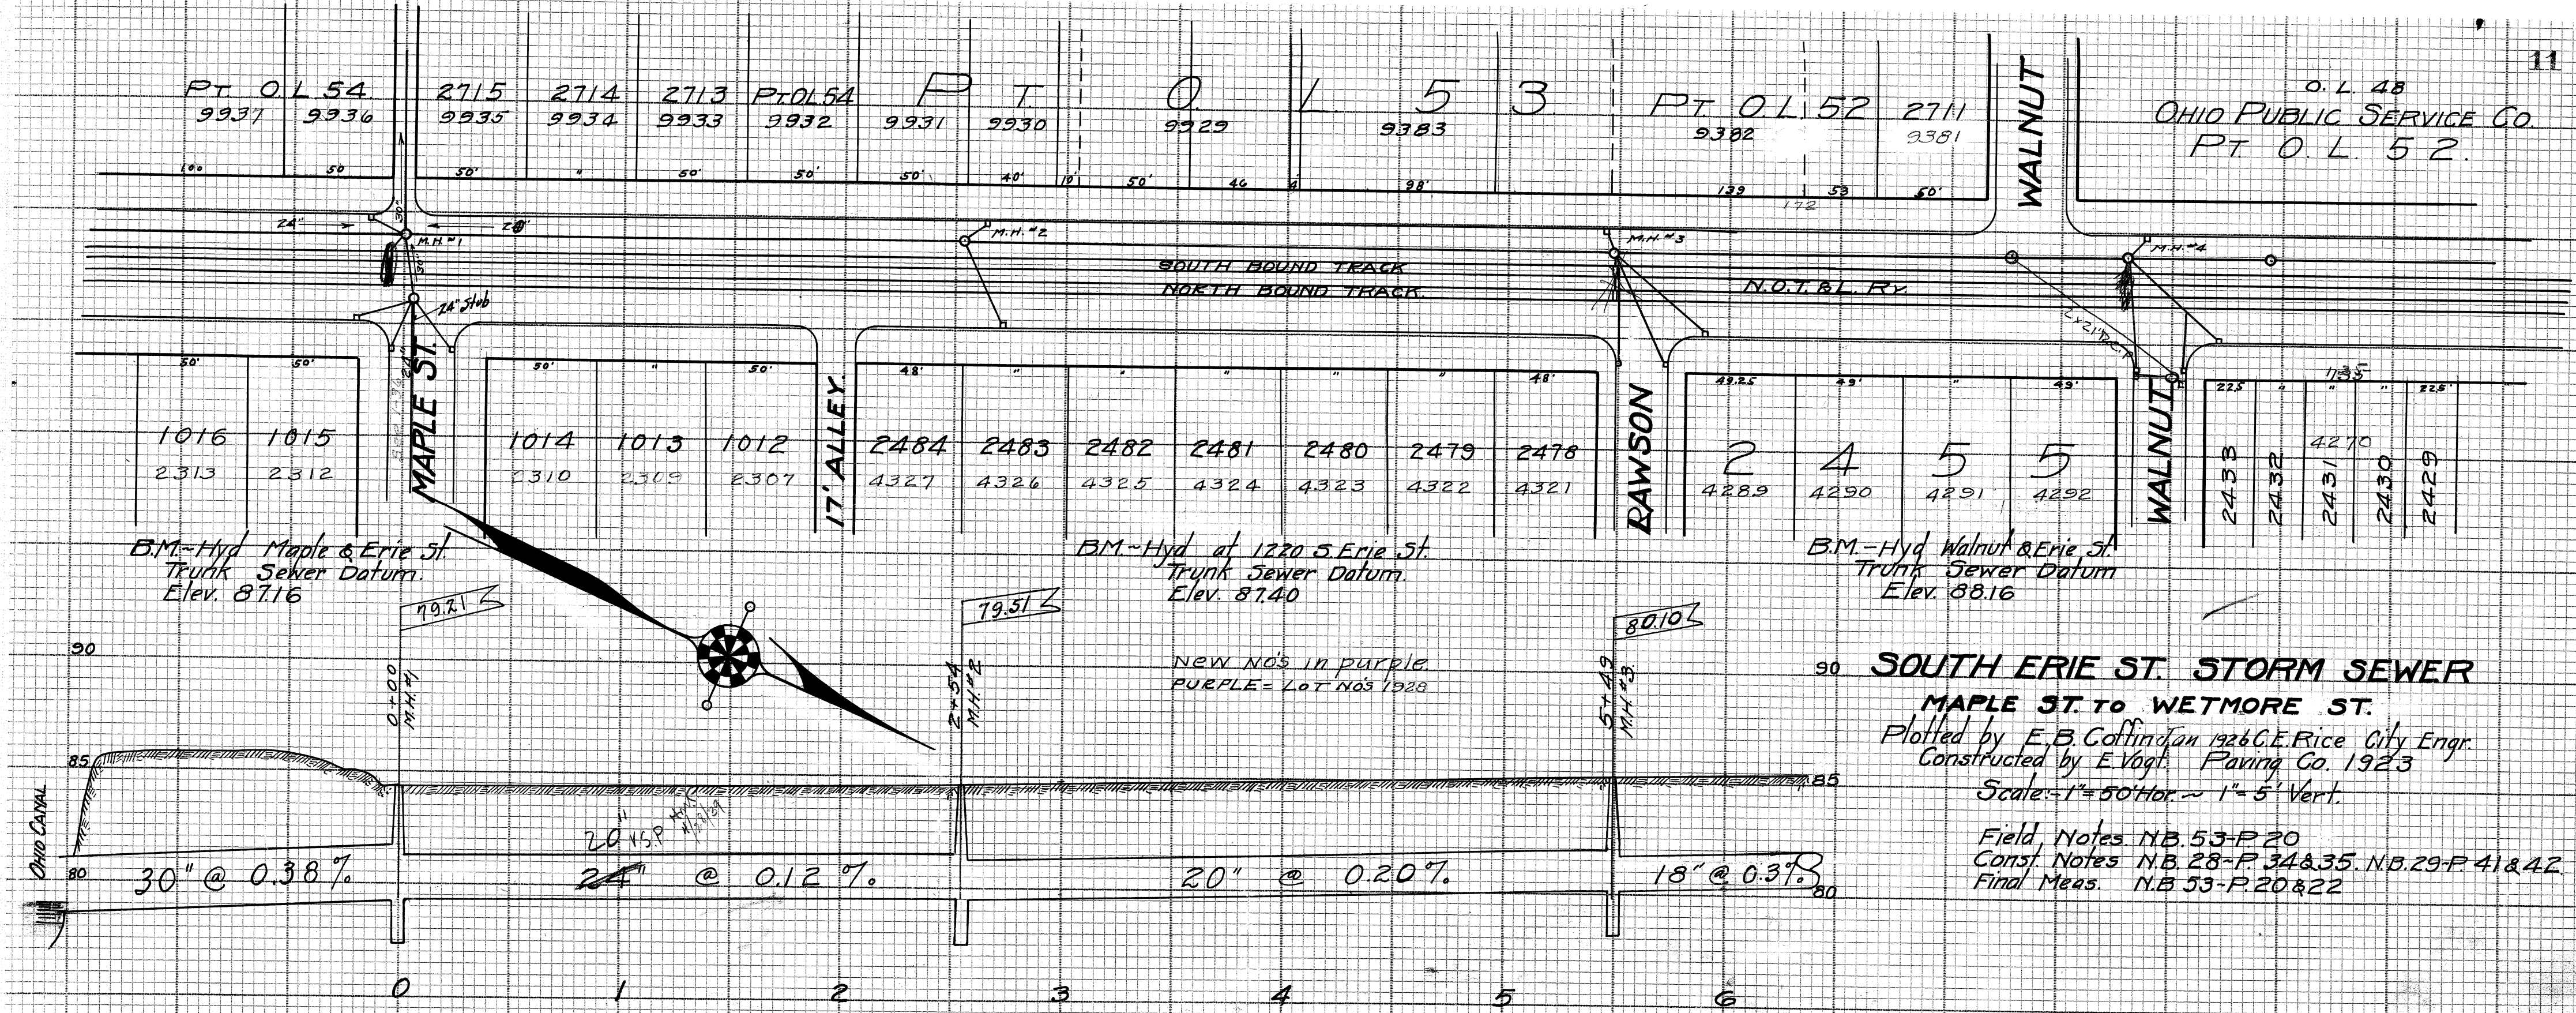

SOUTH ERIE ST. STORM SEWER

MAPLE ST. TO WETMORE ST.

Plotted by E.B. Coffin Jan 1926 C.E. Rice City Engr.
Constructed by E. Vogt Paving Co. 1923

Scale: 1" = 50' Hor. ~ 1" = 5' Vert.

Field Notes N.B. 53-P. 20
Const. Notes N.B. 28-P. 34 & 35. N.B. 29-P. 41 & 42.
Final Meas. N.B. 53-P. 20 & 22