


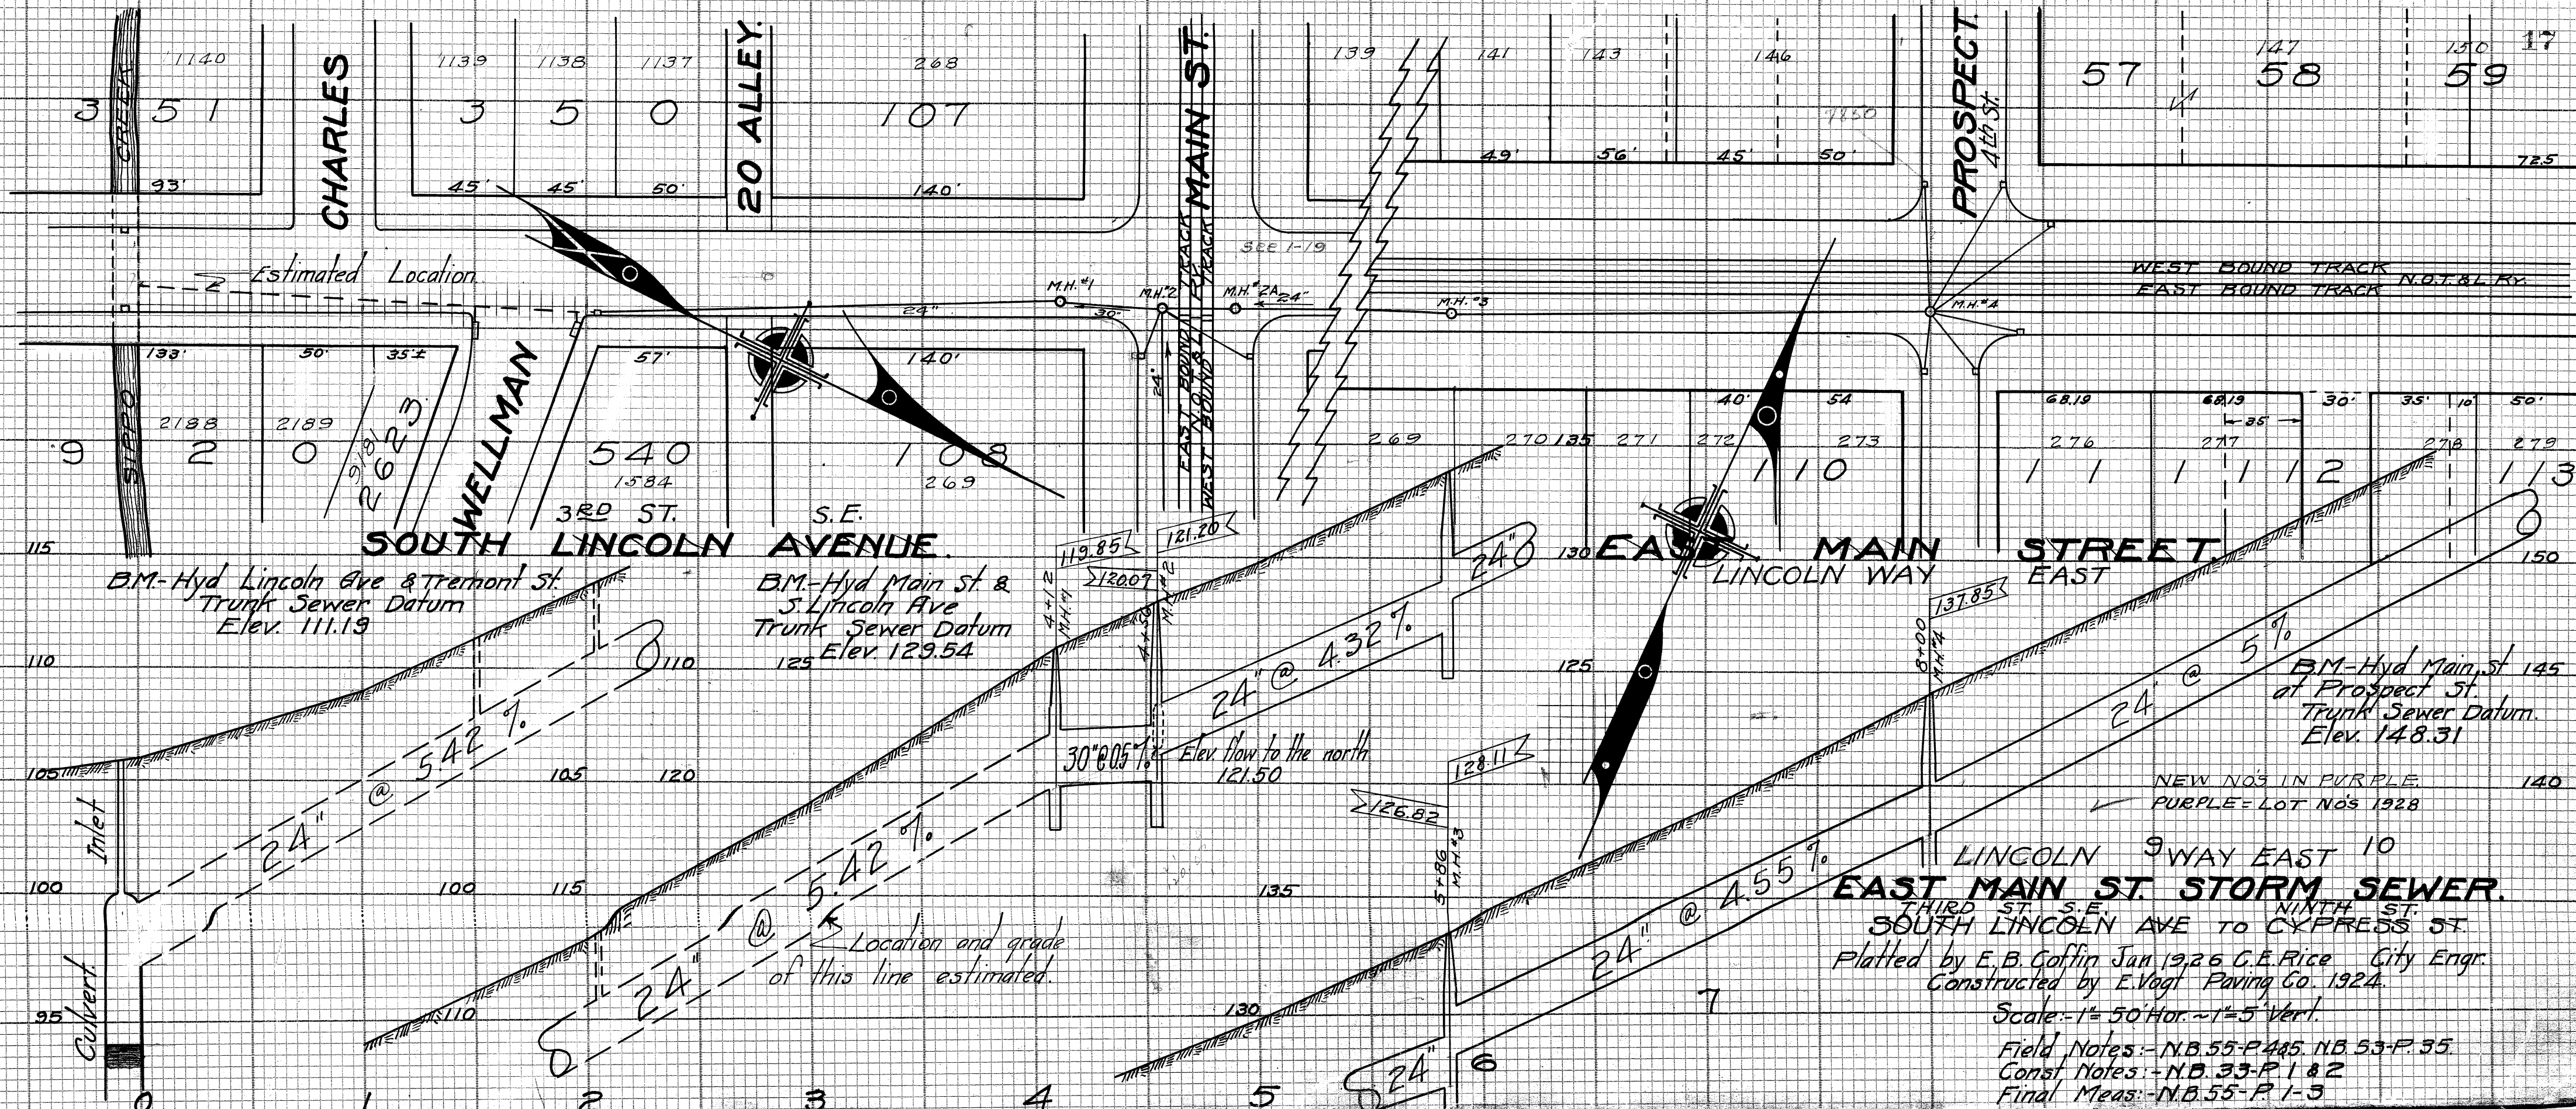

B.M.-Hyd Lincoln Ave & Tremont St.
Trunk Sewer Datum
Elev. 111.19

B.M.-Hyd Main St &
S. Lincoln Ave
Trunk Sewer Datum
Elev. 129.54

B.M.-Hyd Main St 145
at Prospect St.
Trunk Sewer Datum.
Elev. 148.31

LINCOLN 9 WAY EAST 10
EAST MAIN ST. STORM SEWER.
THIRD ST. S.E. NINTH ST.
SOUTH LINCOLN AVE TO CYPRESS ST.
Platted by E.B. Coffin Jan 1926 C.E. Rice City Engr.
Constructed by E. Vogt Paving Co. 1924.

Scale: 1" = 50' Hor. ~ 1" = 5' Vert.
Field Notes: - N.B. 55-P 445. N.B. 53-P. 35.
Const Notes: - N.B. 33-P 1 & 2
Final Meas: - N.B. 55-P 1-3