


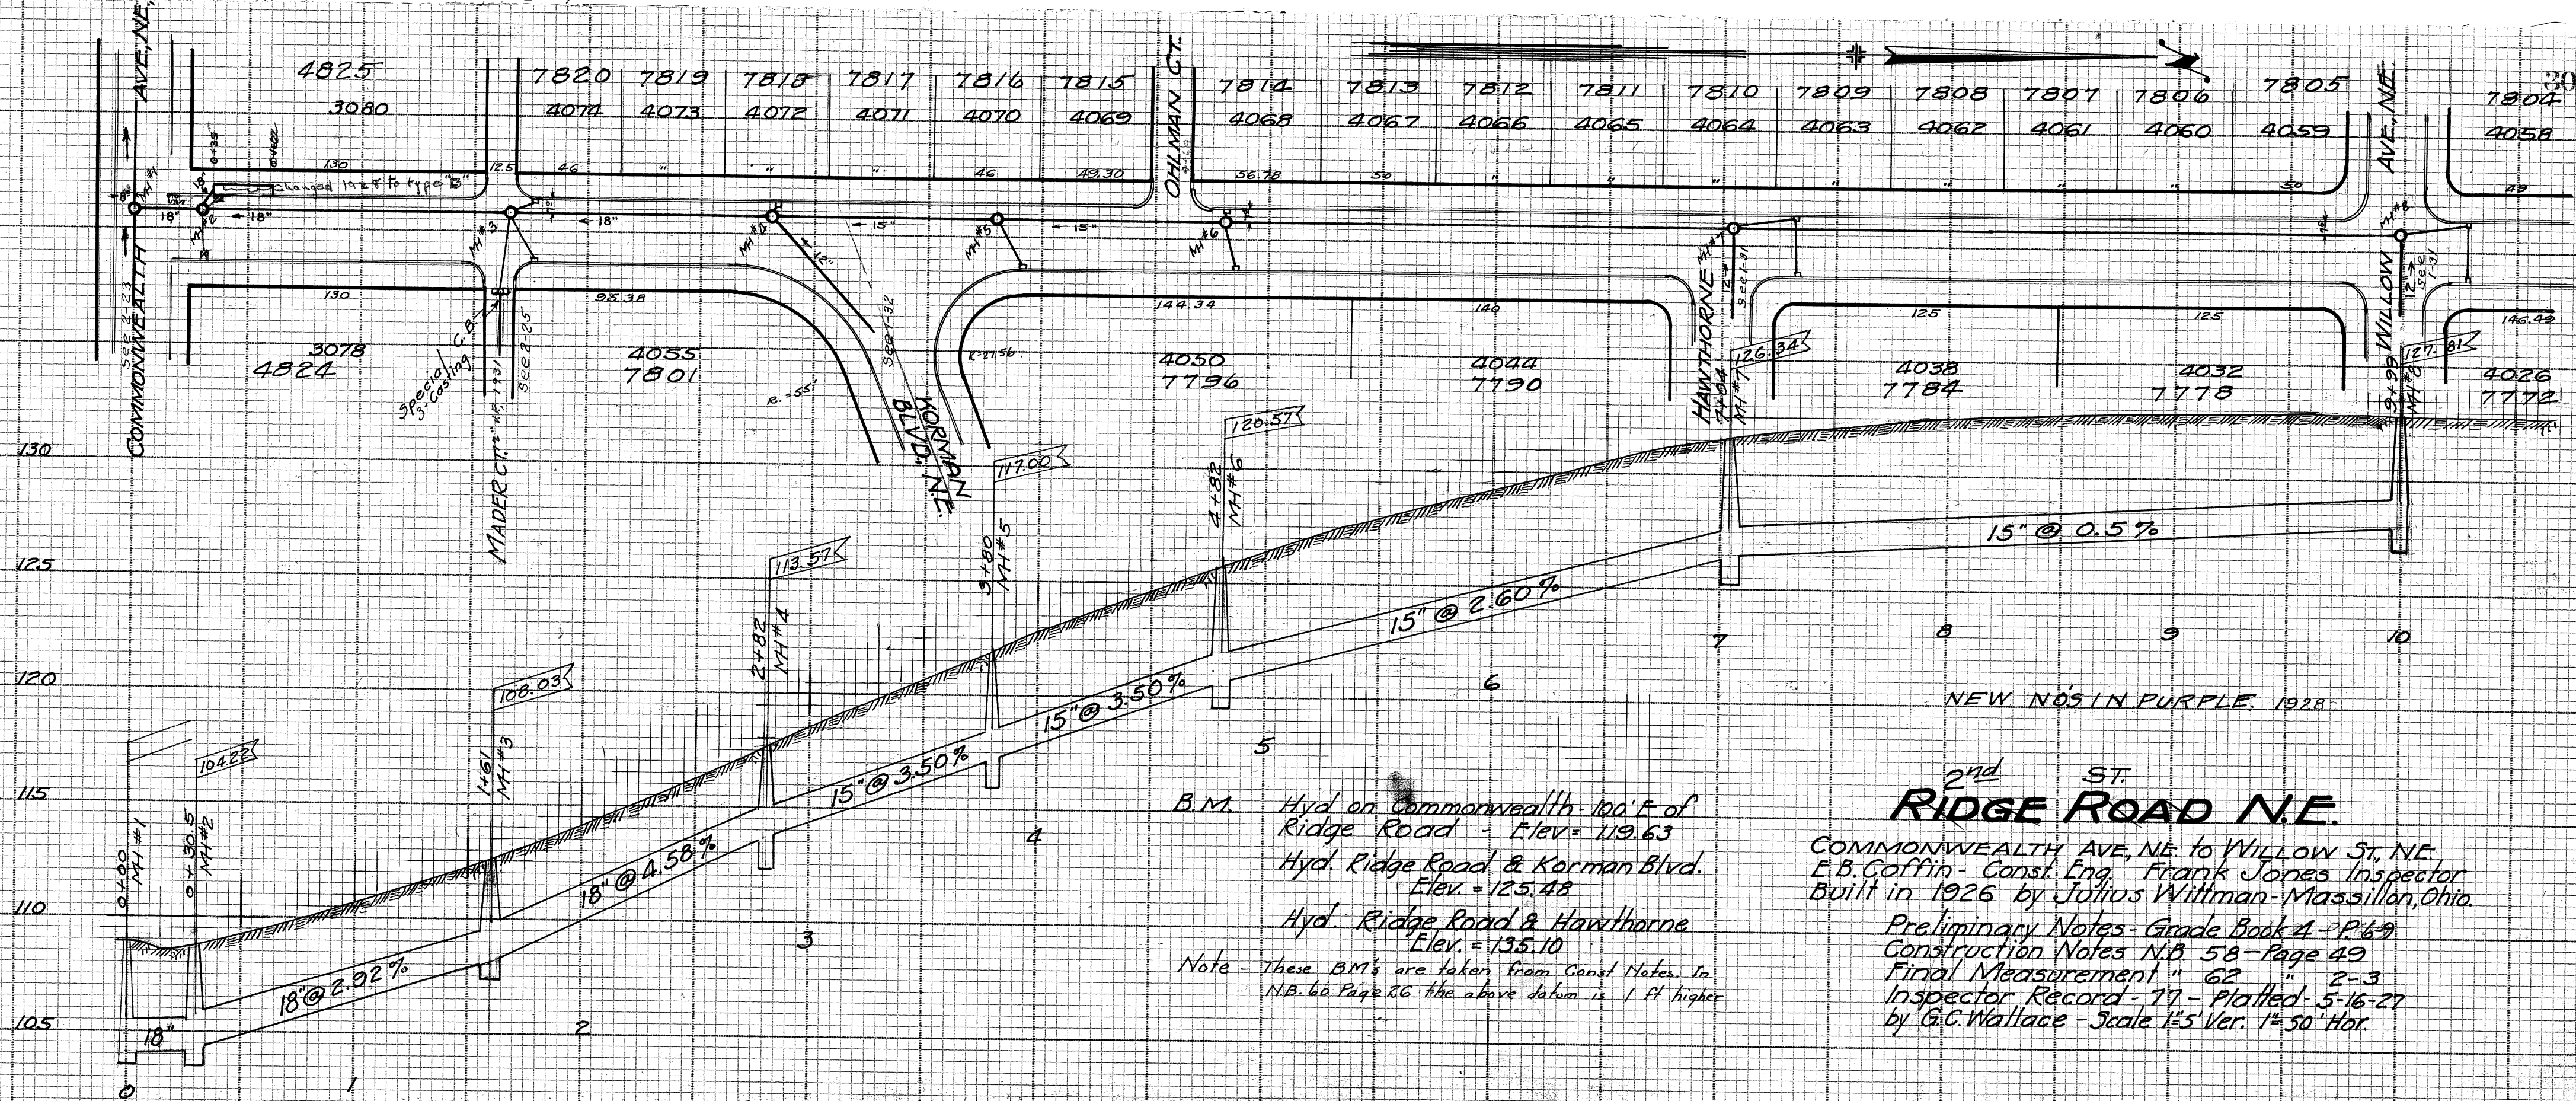

B.M. Hyd on Commonwealth - 100' E of
Ridge Road - Elev = 119.63
Hyd. Ridge Road & Korman Blvd.
Elev. = 125.48
Hyd. Ridge Road & Hawthorne
Elev. = 135.10

Note - These B.M.'s are taken from Const. Notes. In
N.B. 60 Page 26 the above datum is 1 ft higher

2nd ST. RIDGE ROAD N.E.

COMMONWEALTH AVE. NE to WILLOW ST. NE
E.B. Coffin - Const. Eng. Frank Jones Inspector
Built in 1926 by Julius Wittman - Massillon, Ohio.

Preliminary Notes - Grade Book 4 - P. 69
Construction Notes N.B. 58 - Page 49
Final Measurement " 62 " 2-3
Inspector Record - 77 - Platted - 5-16-27
by G.C. Wallace - Scale 1" = 50' Hor.