


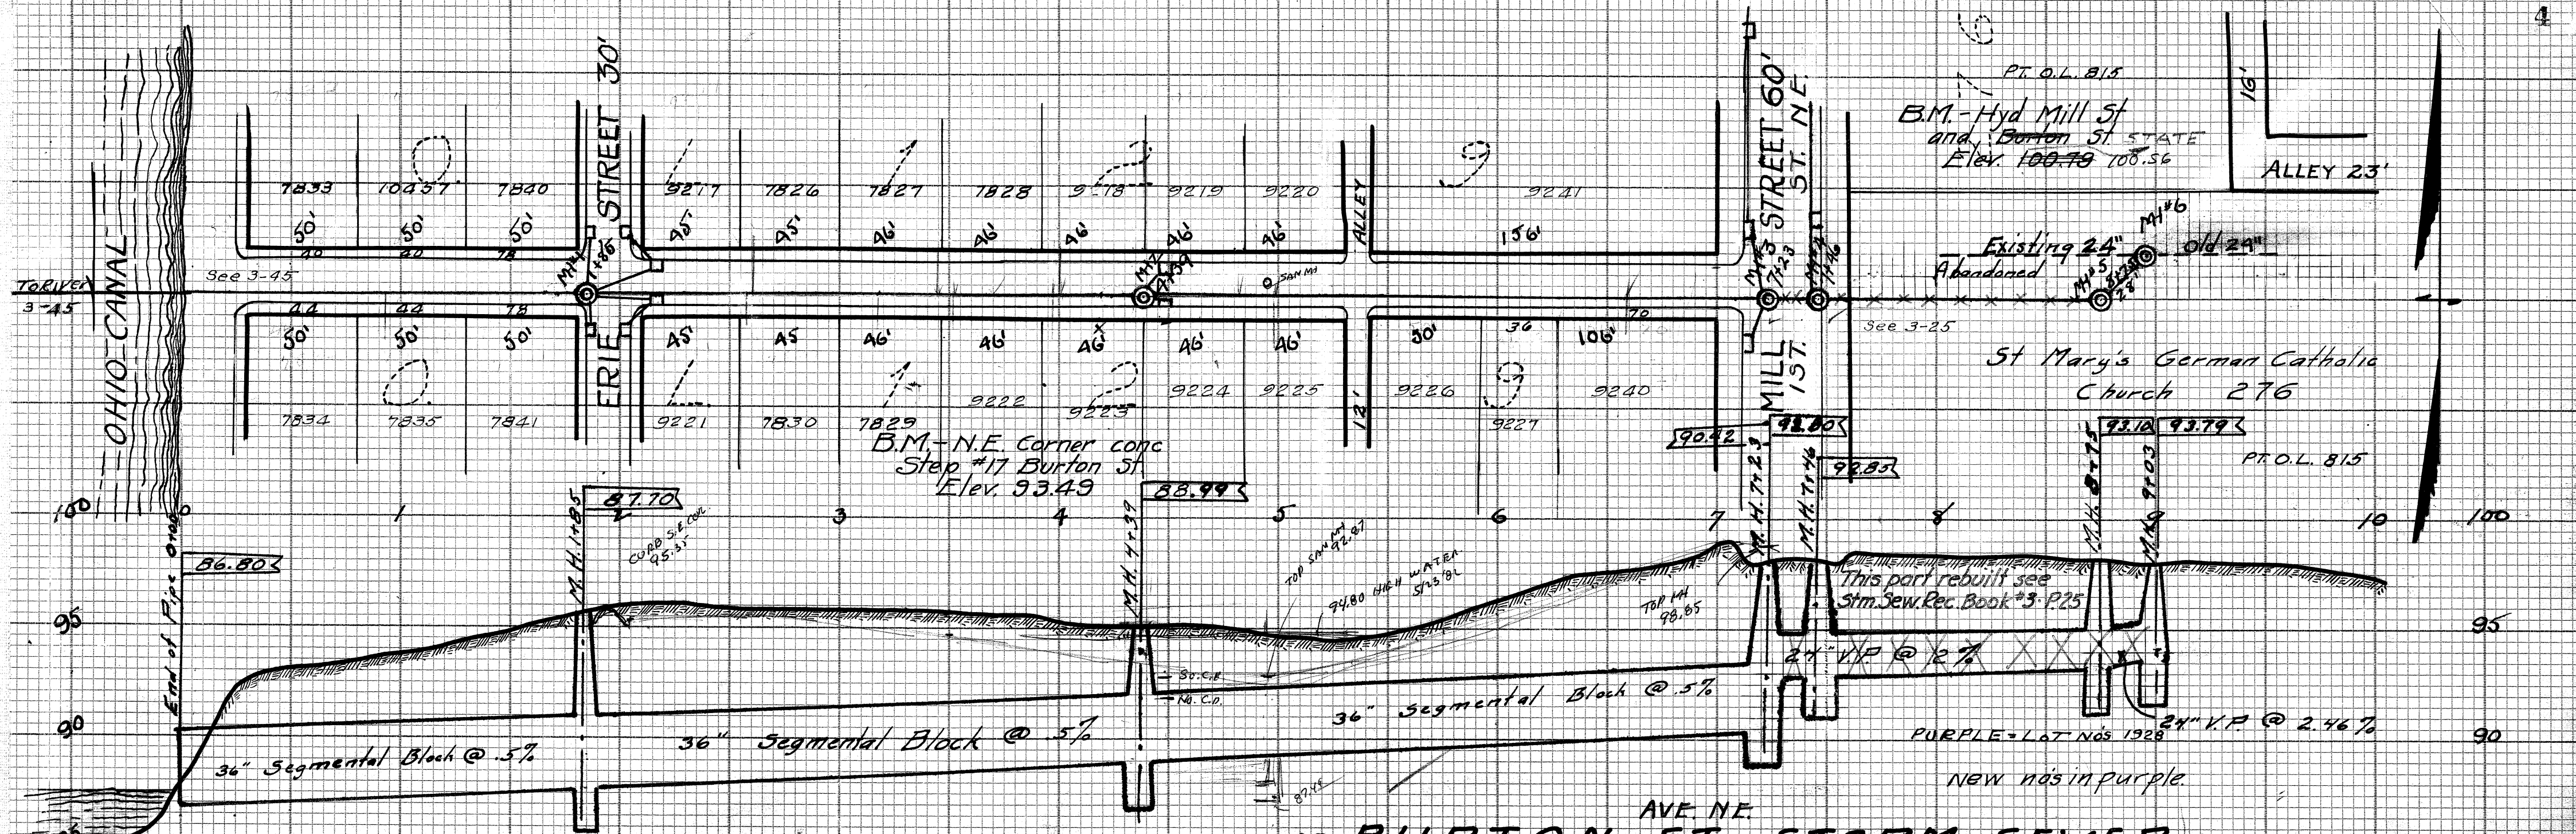

Field Notes N.B. 40 P 22
Const. Notes N.B. 40 P 53 & 4, 60, 61, 64, 66 & 67
Final Meas. N.B. 44 P 34
Inspectors Record 34 & 45.

BURTON ST. - STORM SEWER
OHIO CANAL to EXISTING 24" ST. SEWER 157' E. OF MILL ST.
DESIGNED BY E. B. COFFIN.
CONSTRUCTED BY JULIUS WITTMAN CONST. CO.
PLOTTED 1924
DATE: JAN. 6, 1925

SCALE: Ver. 1"=5'
Hor. 1"=50'
CITY ENG. C. E. PRICE
DR. BY *[Signature]* MORRIS R. SMITH