


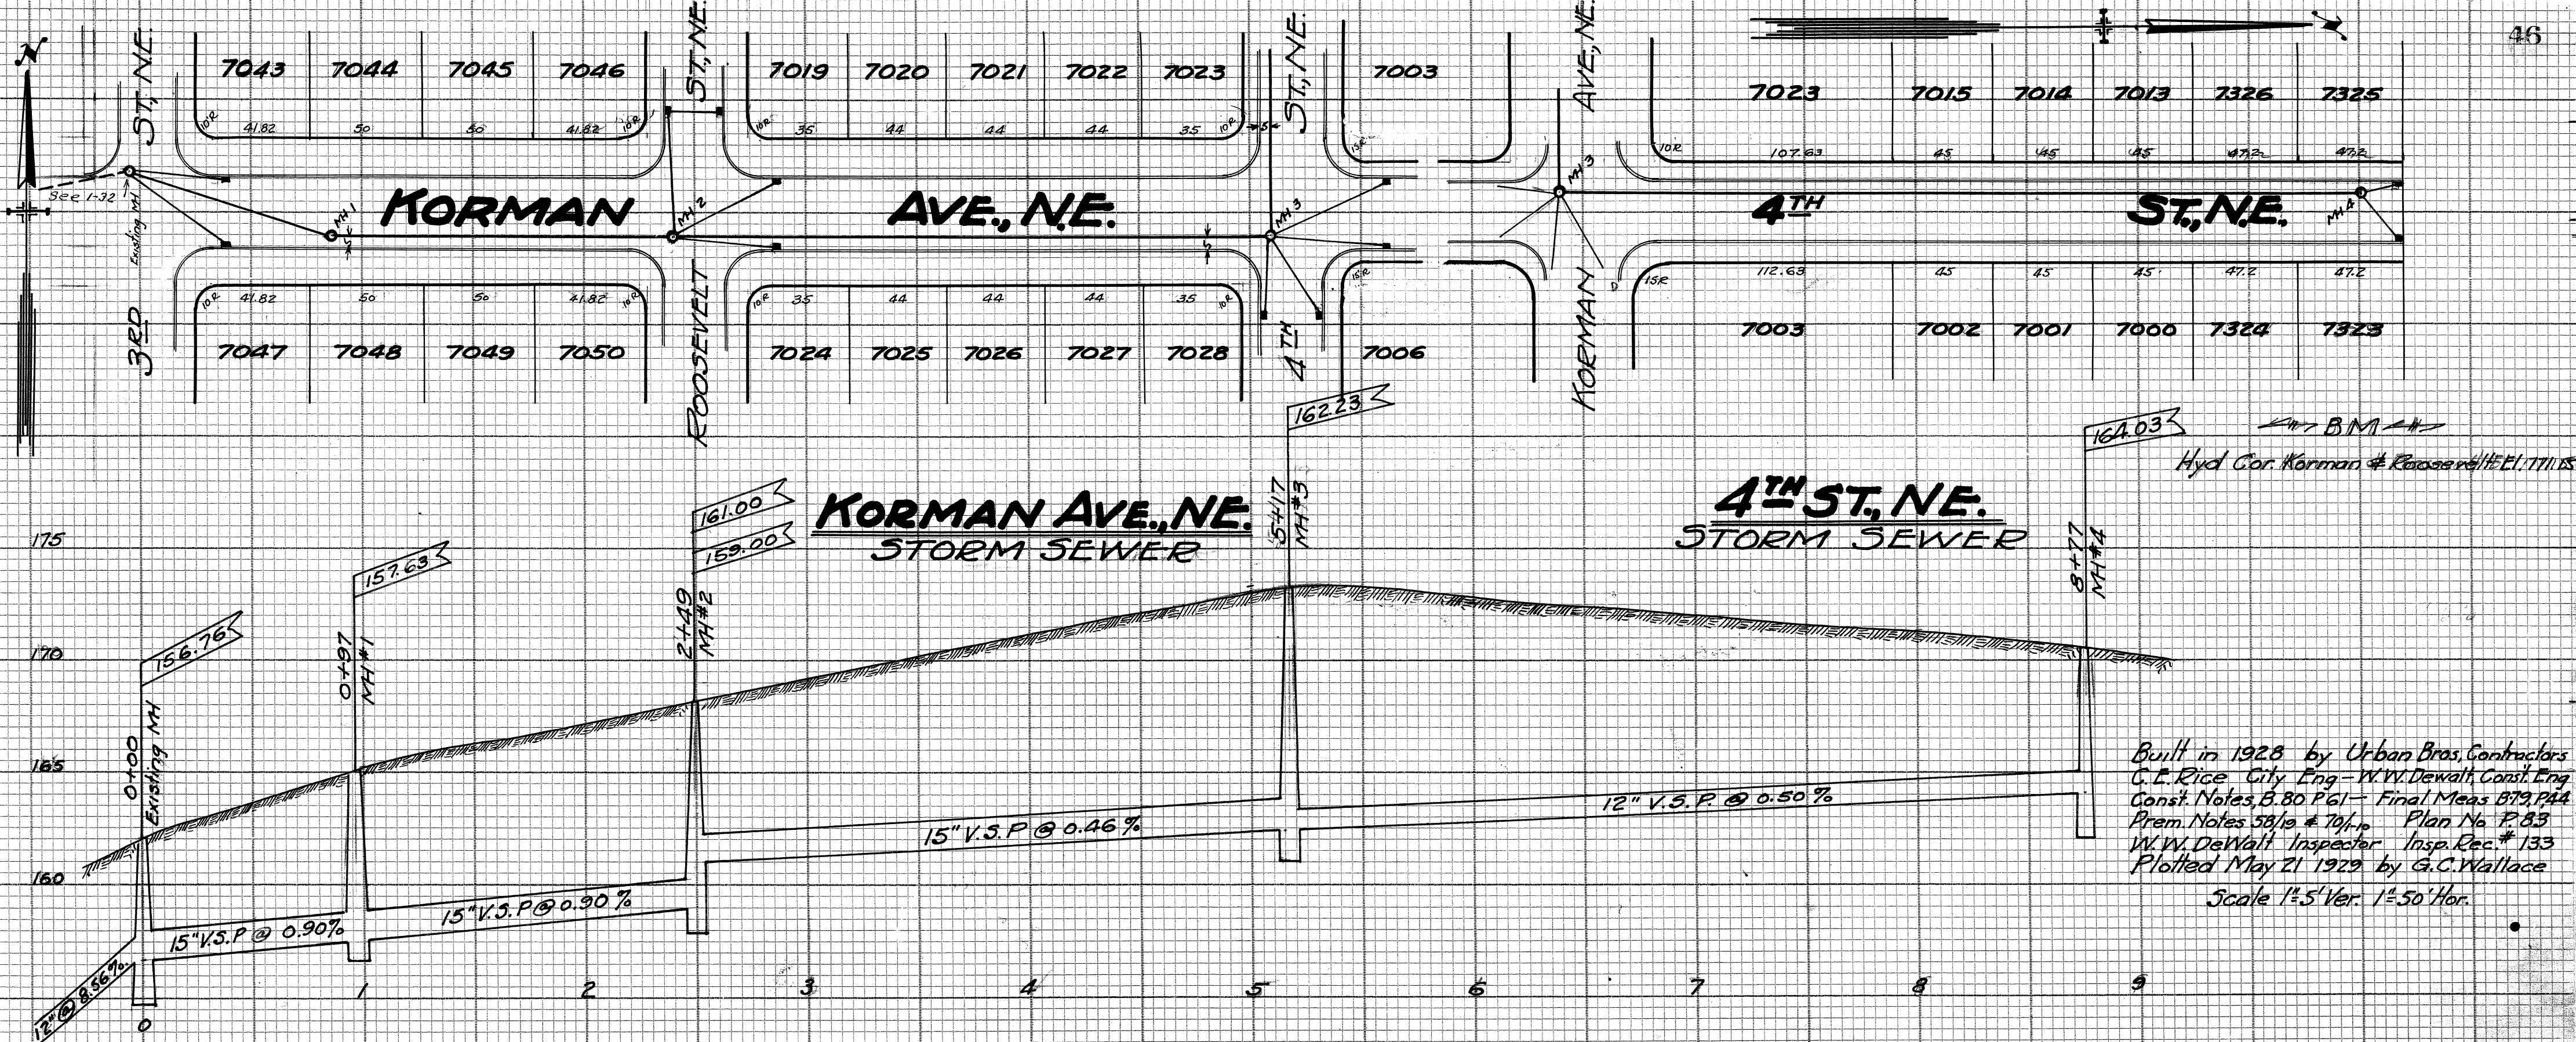

Built in 1928 by Urban Bros. Contractors
C. E. Rice City Eng - W. W. DeWalt Const. Eng
Const. Notes, B. 80 P. 61 - Final Meas B. 79, P. 44
Prem. Notes 58/10 & 70/10 Plan No. P. 83
W. W. DeWalt Inspector Insp. Rec. # 133
Plotted May 21 1929 by G. C. Wallace
Scale 1"=5' Ver. 1"=50' Hor.