


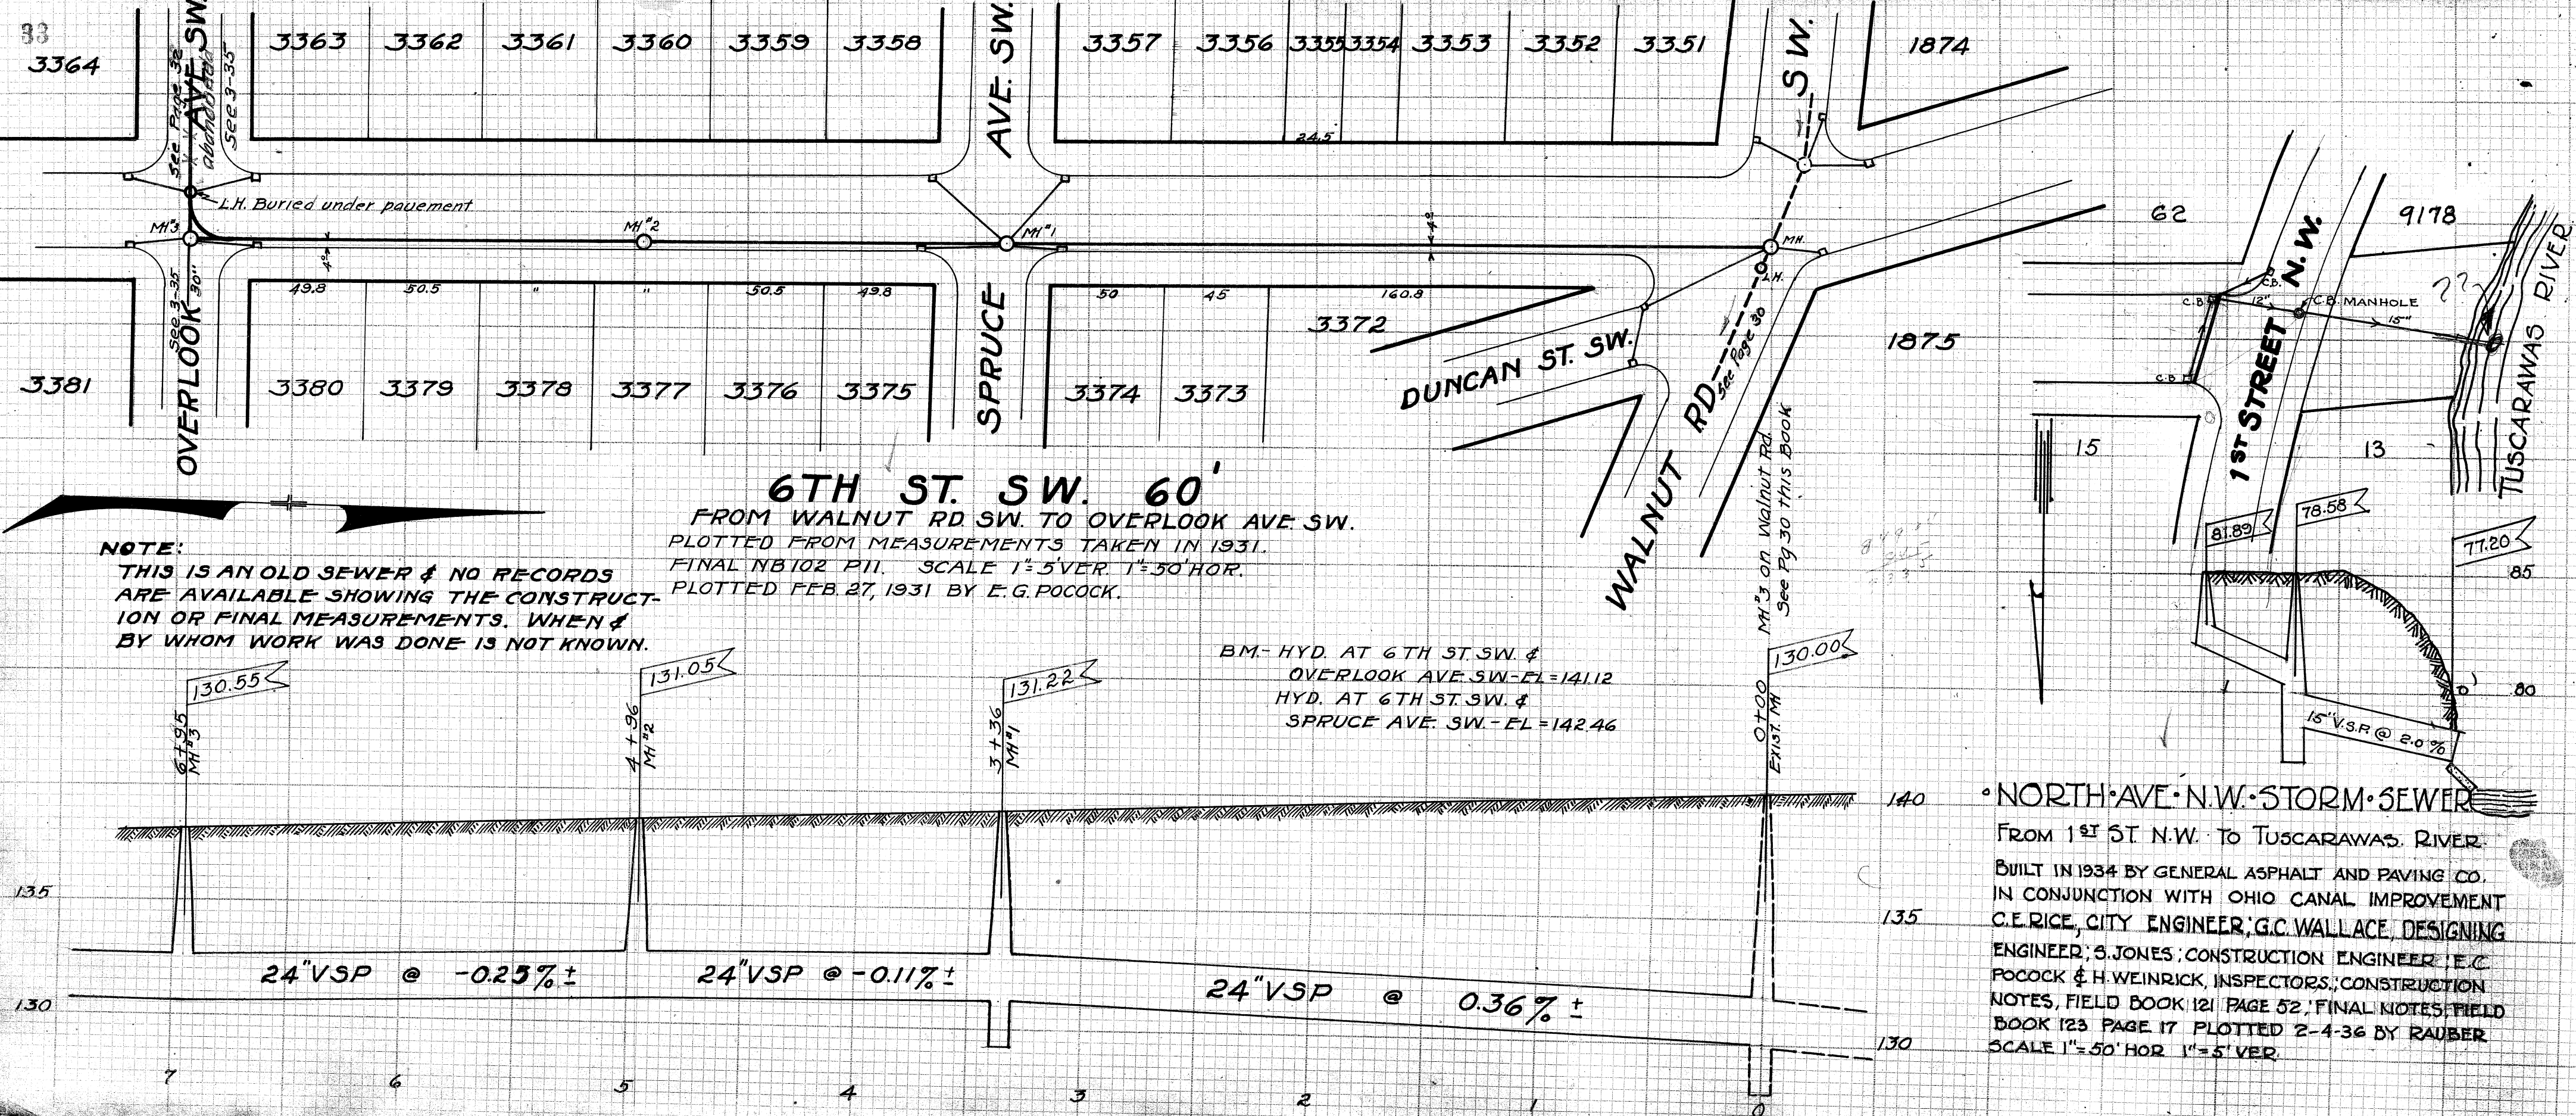

NOTE:
THIS IS AN OLD SEWER & NO RECORDS
ARE AVAILABLE SHOWING THE CONSTRUCT-
ION OR FINAL MEASUREMENTS. WHEN &
BY WHOM WORK WAS DONE IS NOT KNOWN.

6TH ST. SW. 60'
FROM WALNUT RD SW. TO OVERLOOK AVE SW.
PLOTTED FROM MEASUREMENTS TAKEN IN 1931.
FINAL NB102 P11. SCALE 1"=5' VER. 1"=50' HOR.
PLOTTED FEB. 27, 1931 BY E.G. POCOCK.

BM - HYD. AT 6TH ST. SW. &
OVERLOOK AVE SW. - EL = 141.12
HYD. AT 6TH ST. SW. &
SPRUCE AVE SW. - EL = 142.46

NORTH AVE. N.W. STORM SEWER

FROM 1ST ST. N.W. TO TUSCARAWAS RIVER
BUILT IN 1934 BY GENERAL ASPHALT AND PAVING CO.
IN CONJUNCTION WITH OHIO CANAL IMPROVEMENT
C.E. RICE, CITY ENGINEER, G.C. WALLACE, DESIGNING
ENGINEER, S. JONES, CONSTRUCTION ENGINEER, E.C.
POCOCK & H. WEINRICK, INSPECTORS, CONSTRUCTION
NOTES, FIELD BOOK 121 PAGE 52, FINAL NOTES, FIELD
BOOK 123 PAGE 17 PLOTTED 2-4-36 BY RAUBER
SCALE 1"=50' HOR. 1"=5' VER.