
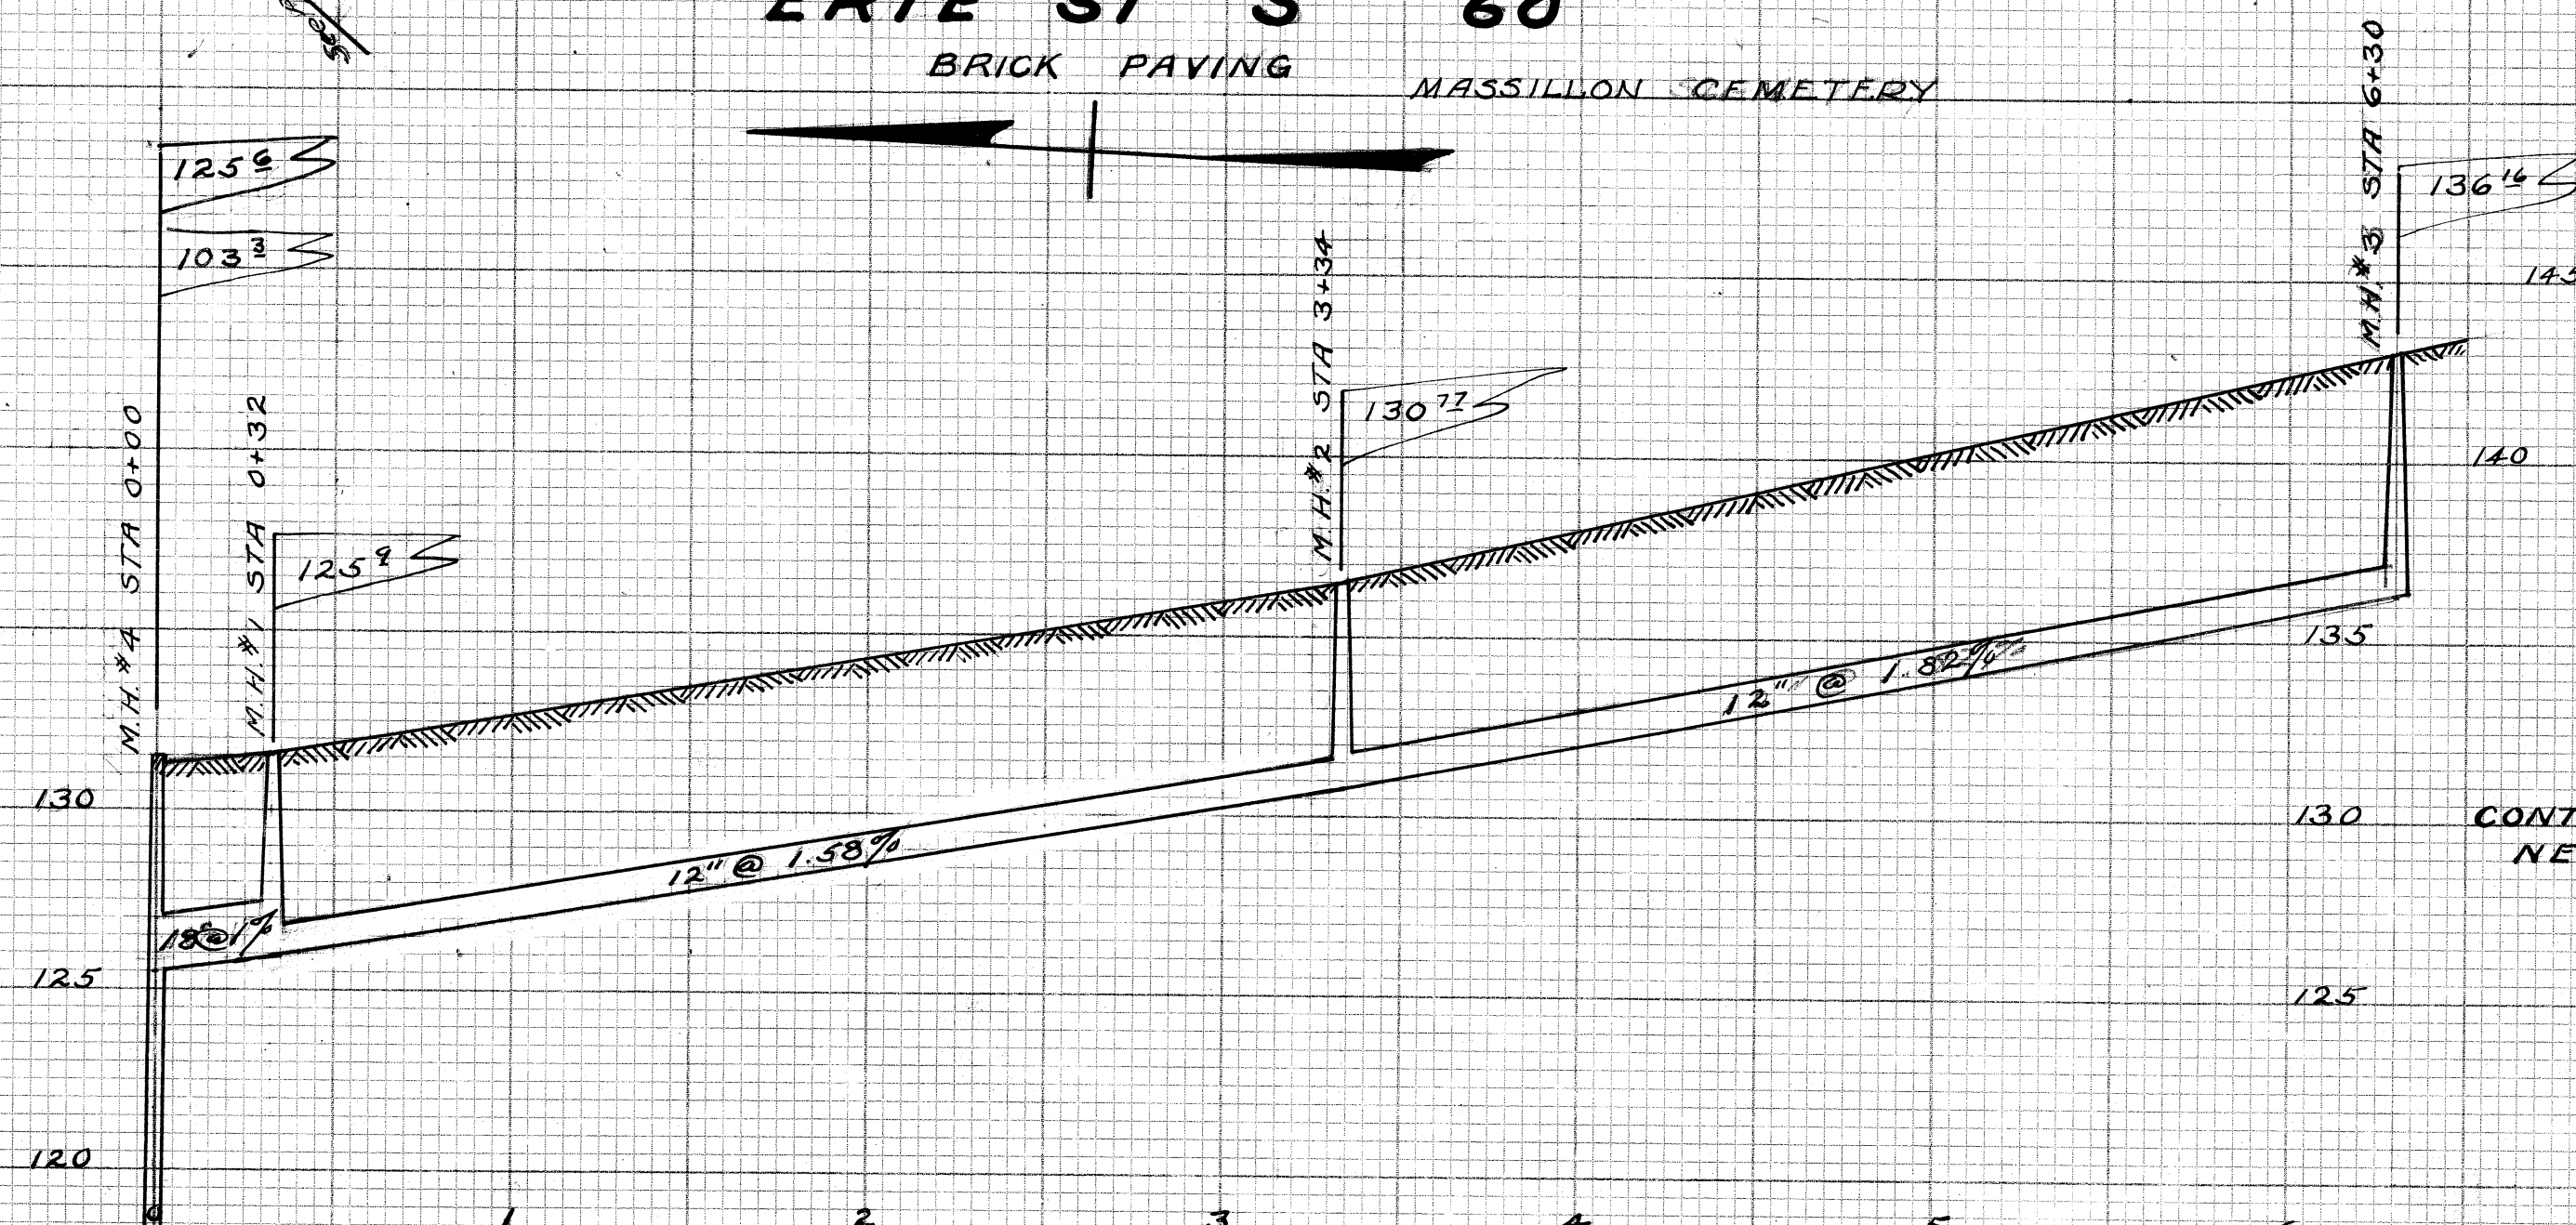


ERIE ST S 60'

BRICK PAVING

MASSILLON CEMETERY

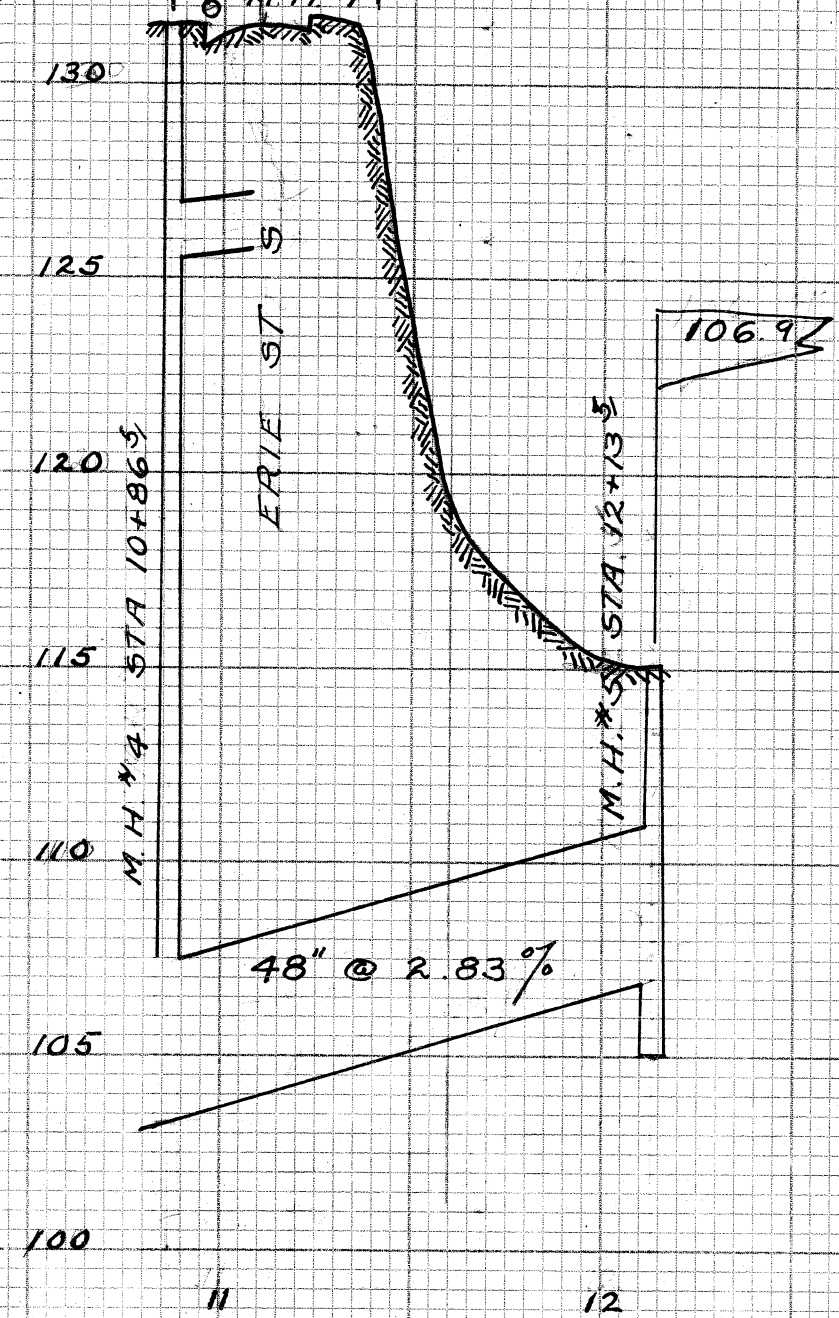

CONTINUED ON
NEXT PAGE