


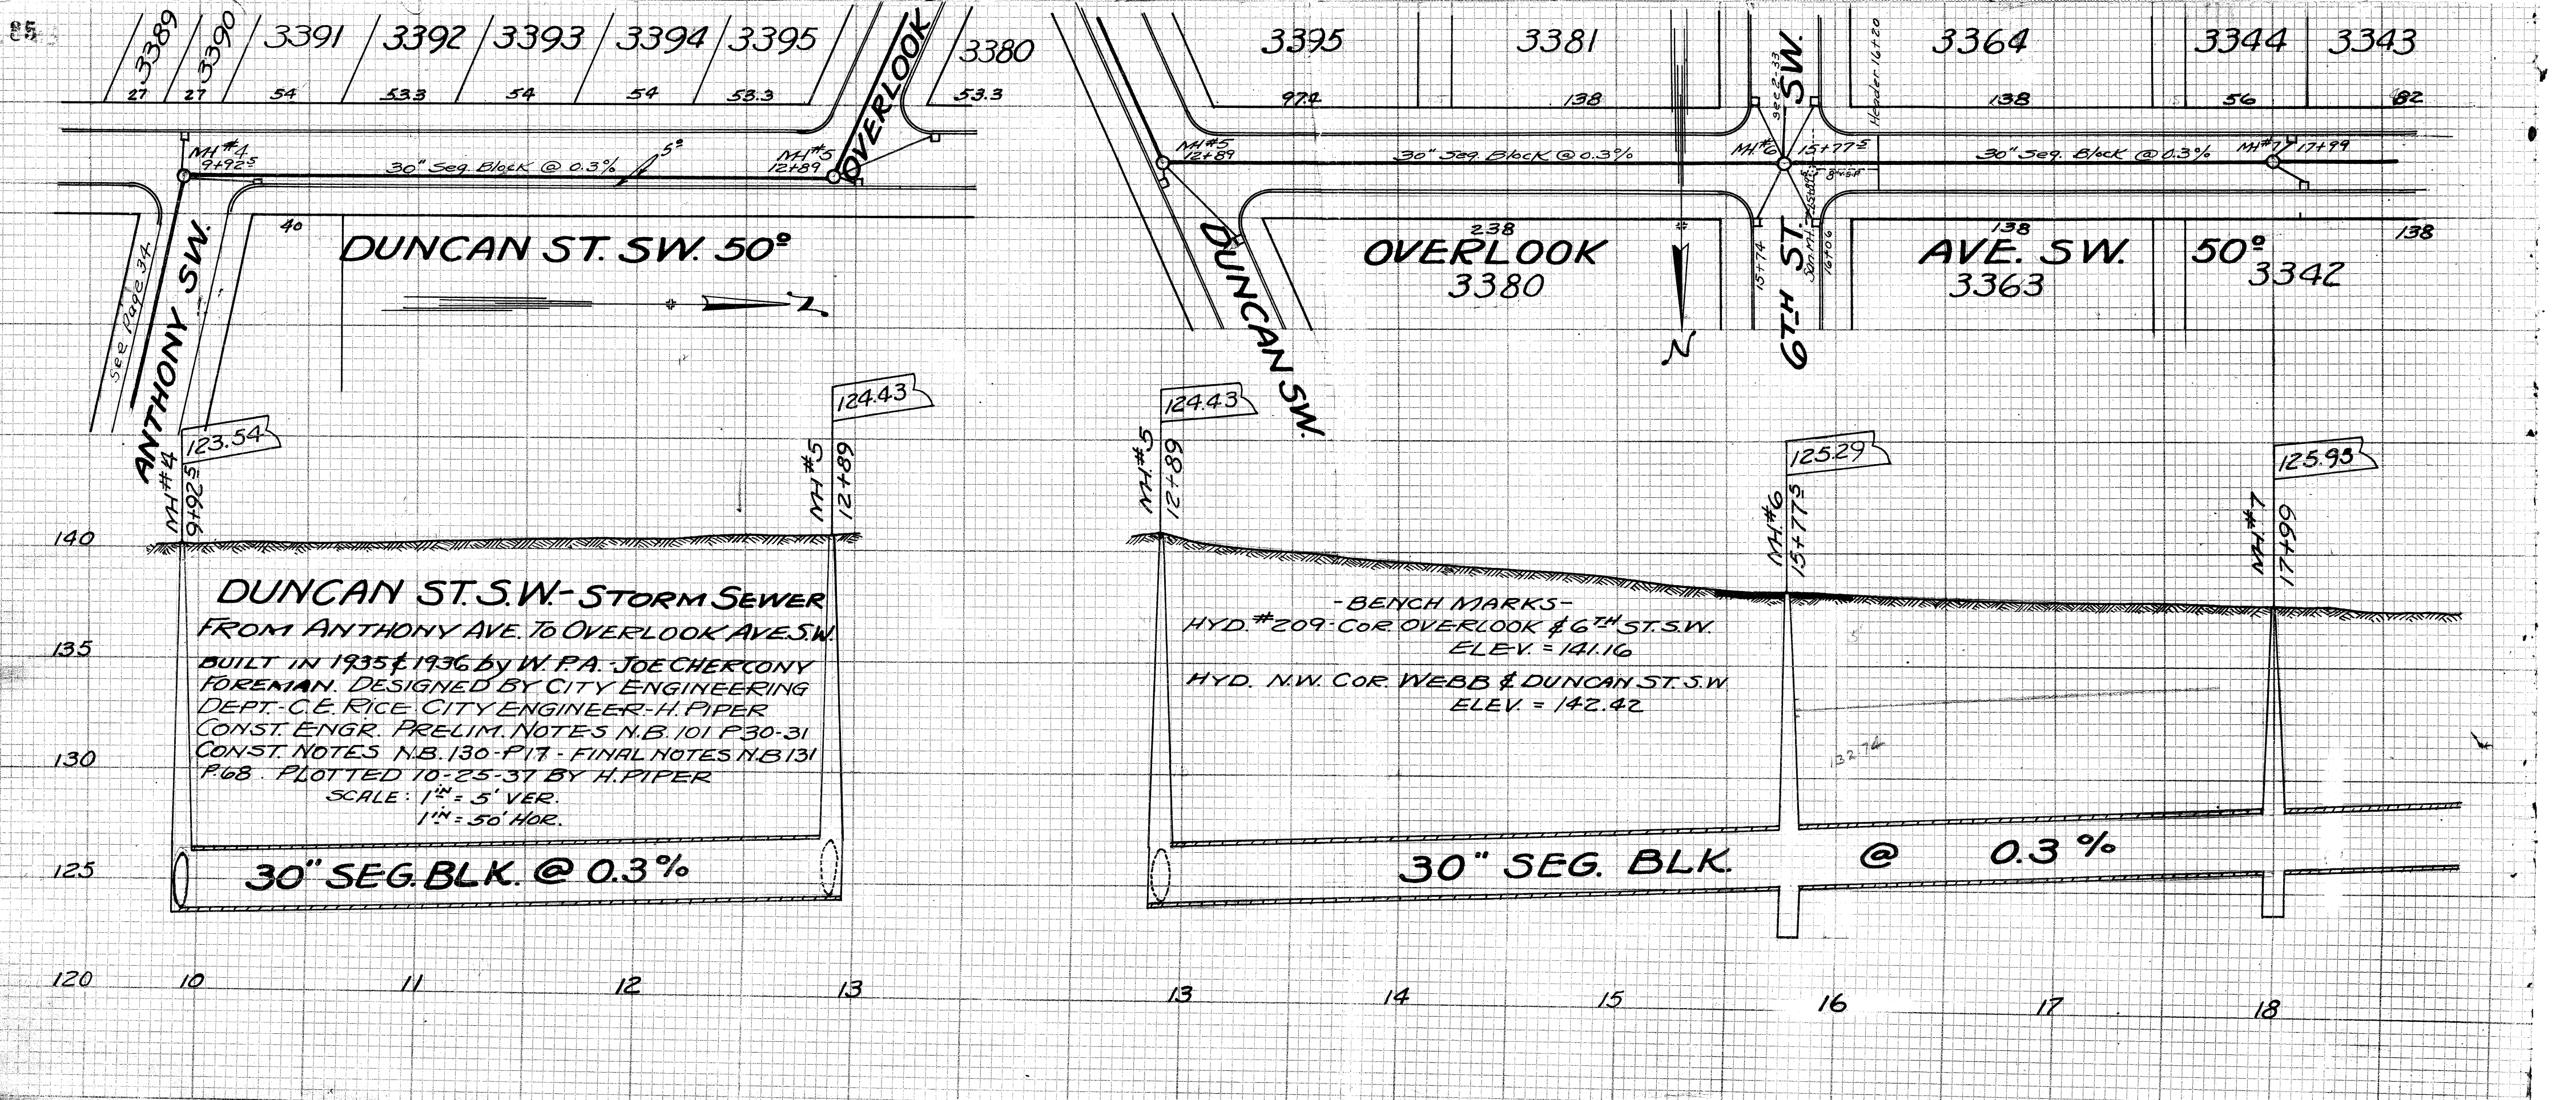

DUNCAN ST. SW. 50°

OVERLOOK 3380

AVE. SW. 3363

50° 3342

DUNCAN ST. S.W. - STORM SEWER
FROM ANTHONY AVE. TO OVERLOOK AVE. S.W.

BUILT IN 1935 & 1936 by W.P.A. JOE CHERCONY
FOREMAN. DESIGNED BY CITY ENGINEERING
DEPT. - C.E. RICE CITY ENGINEER - H. PIPER
CONST. ENGR. PRELIM. NOTES N.B. 101 P.30-31
CONST. NOTES N.B. 130-P17 - FINAL NOTES N.B. 131
P.68. PLOTTED 10-25-37 BY H. PIPER
SCALE: 1" = 5' VER.
1" = 50' HOR.

30" SEG. BLK. @ 0.3%

- BENCH MARKS -
HYD. #209 COR. OVERLOOK & 6TH ST. S.W.
ELEV. = 141.16
HYD. N.W. COR. WEBB & DUNCAN ST. S.W.
ELEV. = 142.42

30" SEG. BLK. @ 0.3%