


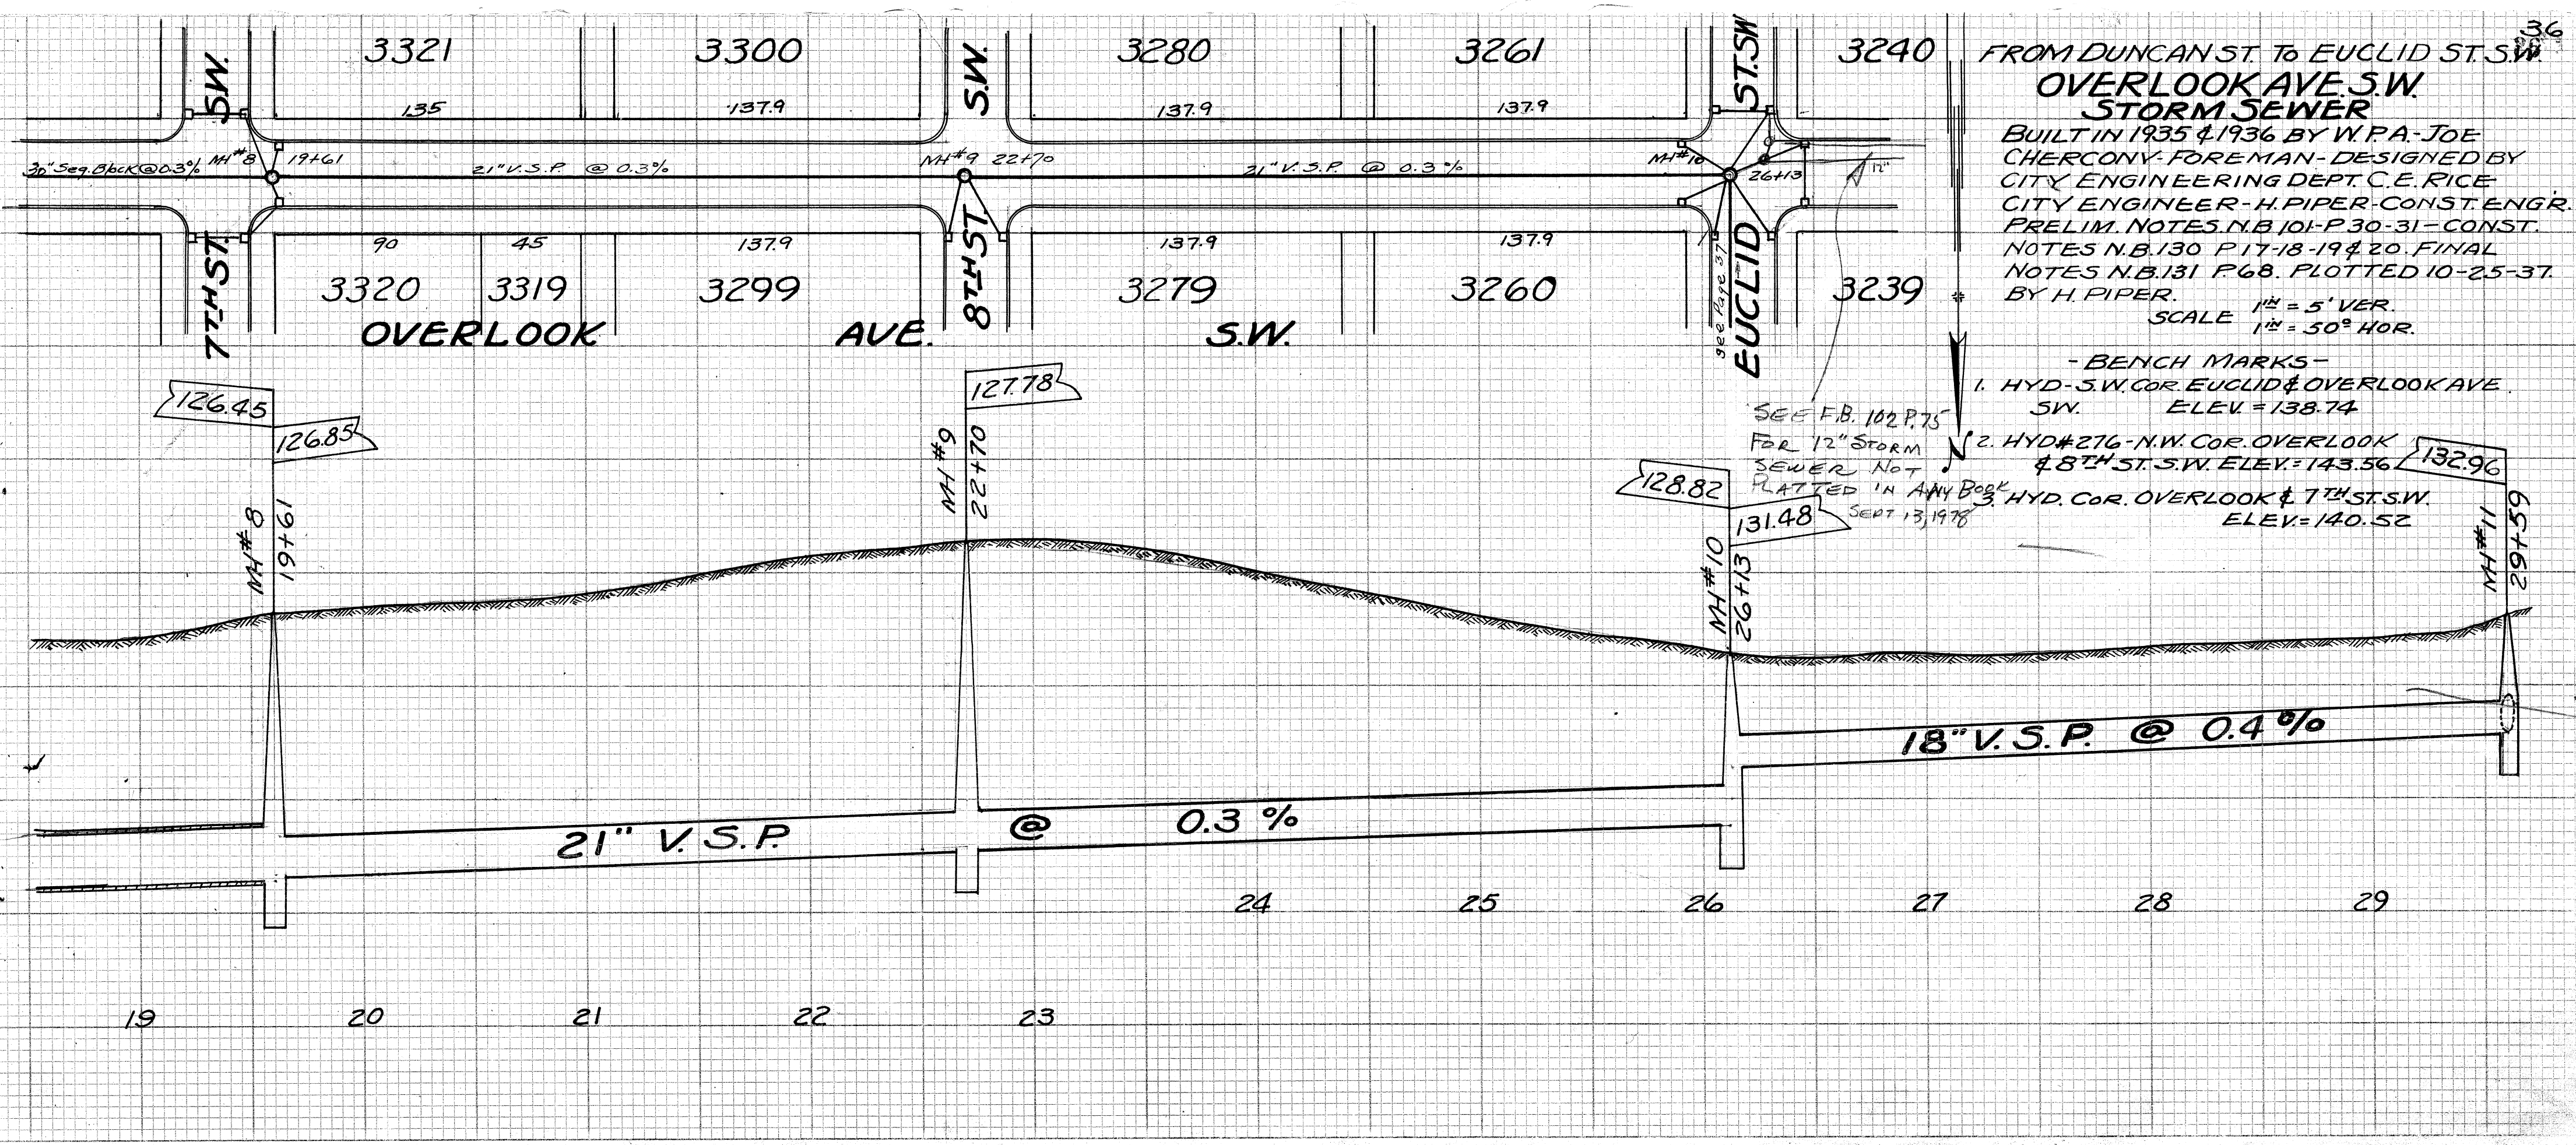

FROM DUNCAN ST. TO EUCLID ST. S.W.
OVERLOOK AVE. S.W.
STORM SEWER
BUILT IN 1935 & 1936 BY W.P.A. - JOE
CHERCONY - FOREMAN - DESIGNED BY
CITY ENGINEERING DEPT. C.E. RICE
CITY ENGINEER - H. PIPER - CONST. ENGR.
PRELIM. NOTES N.B. 101-P 30-31 - CONST.
NOTES N.B. 130 P 17-18-19 & 20. FINAL
NOTES N.B. 131 P 68. PLOTTED 10-25-37.
BY H. PIPER.
SCALE 1" = 5' VER.
1" = 50' HOR.

- BENCH MARKS -
- 1. HYD. S.W. COR. EUCLID & OVERLOOK AVE. S.W. ELEV. = 138.74
 - 2. HYD. #276 - N.W. COR. OVERLOOK & 8TH ST. S.W. ELEV. = 143.56
 - 3. HYD. COR. OVERLOOK & 7TH ST. S.W. ELEV. = 140.52

SEE F.B. 102 P. 75
FOR 12" STORM
SEWER NOT
PLATTED IN ANY BOOK
SEPT 13, 1978