


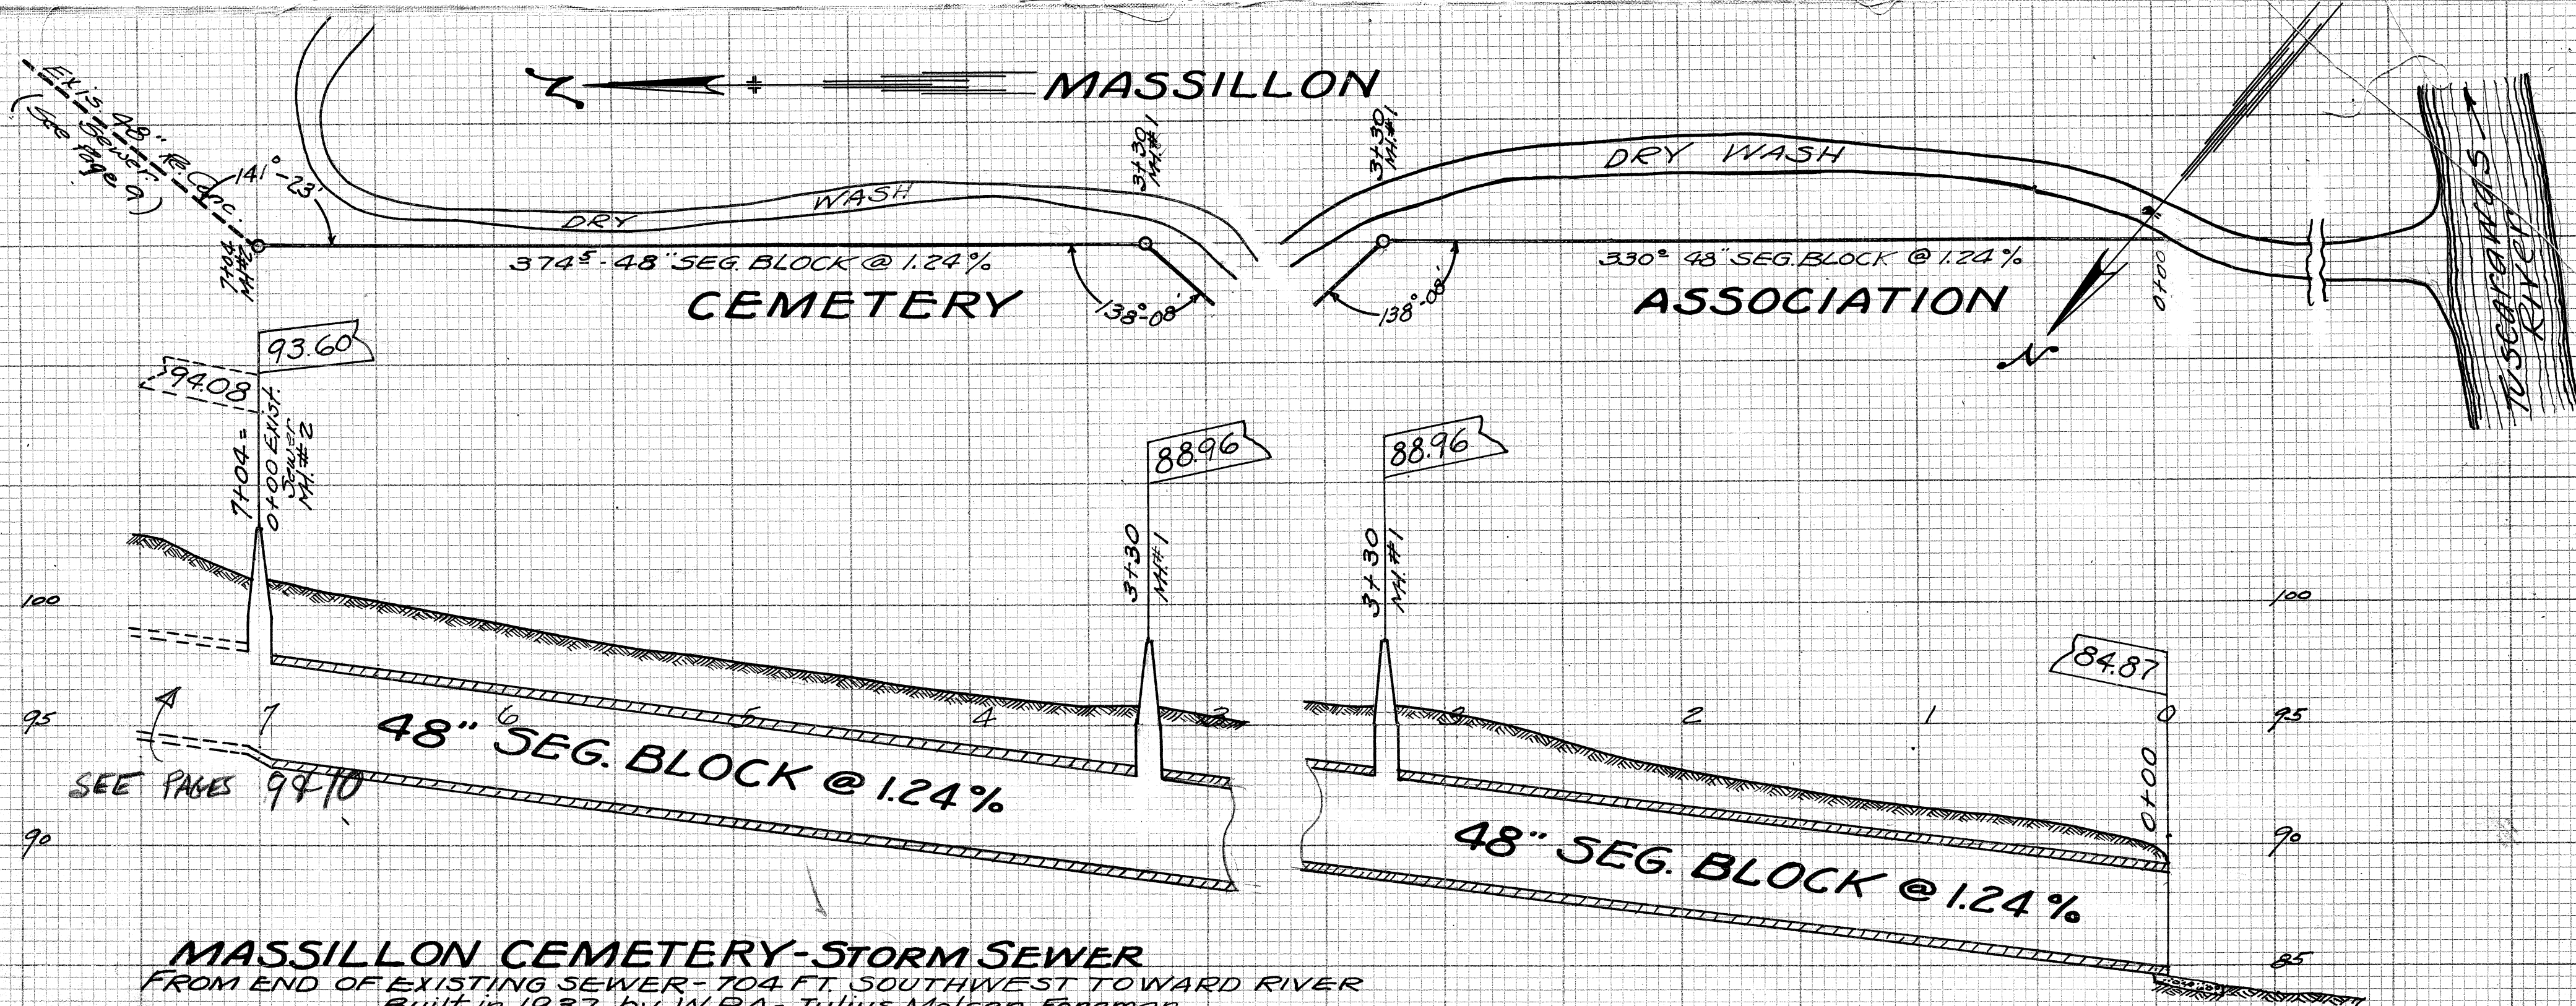

MASSILLON CEMETERY-STORM SEWER

FROM END OF EXISTING SEWER-704 FT. SOUTHWEST TOWARD RIVER

Built in 1937 by W.P.A.-Julius Molsen-Foreman.

Designed by City Engineering Dept.-C.E. Rice,

City Engineer-H. Piper-Constr. Engr.

Preliminary Notes-N.B.

Constr. Notes-N.B. 130-P. 6 & 26

Final Notes-N.B. 131-P. 16

Plotted Nov. 19-1937 by H. Piper

Scale- $1''=5'$ Ver. - $1''=50'$ Hor.