


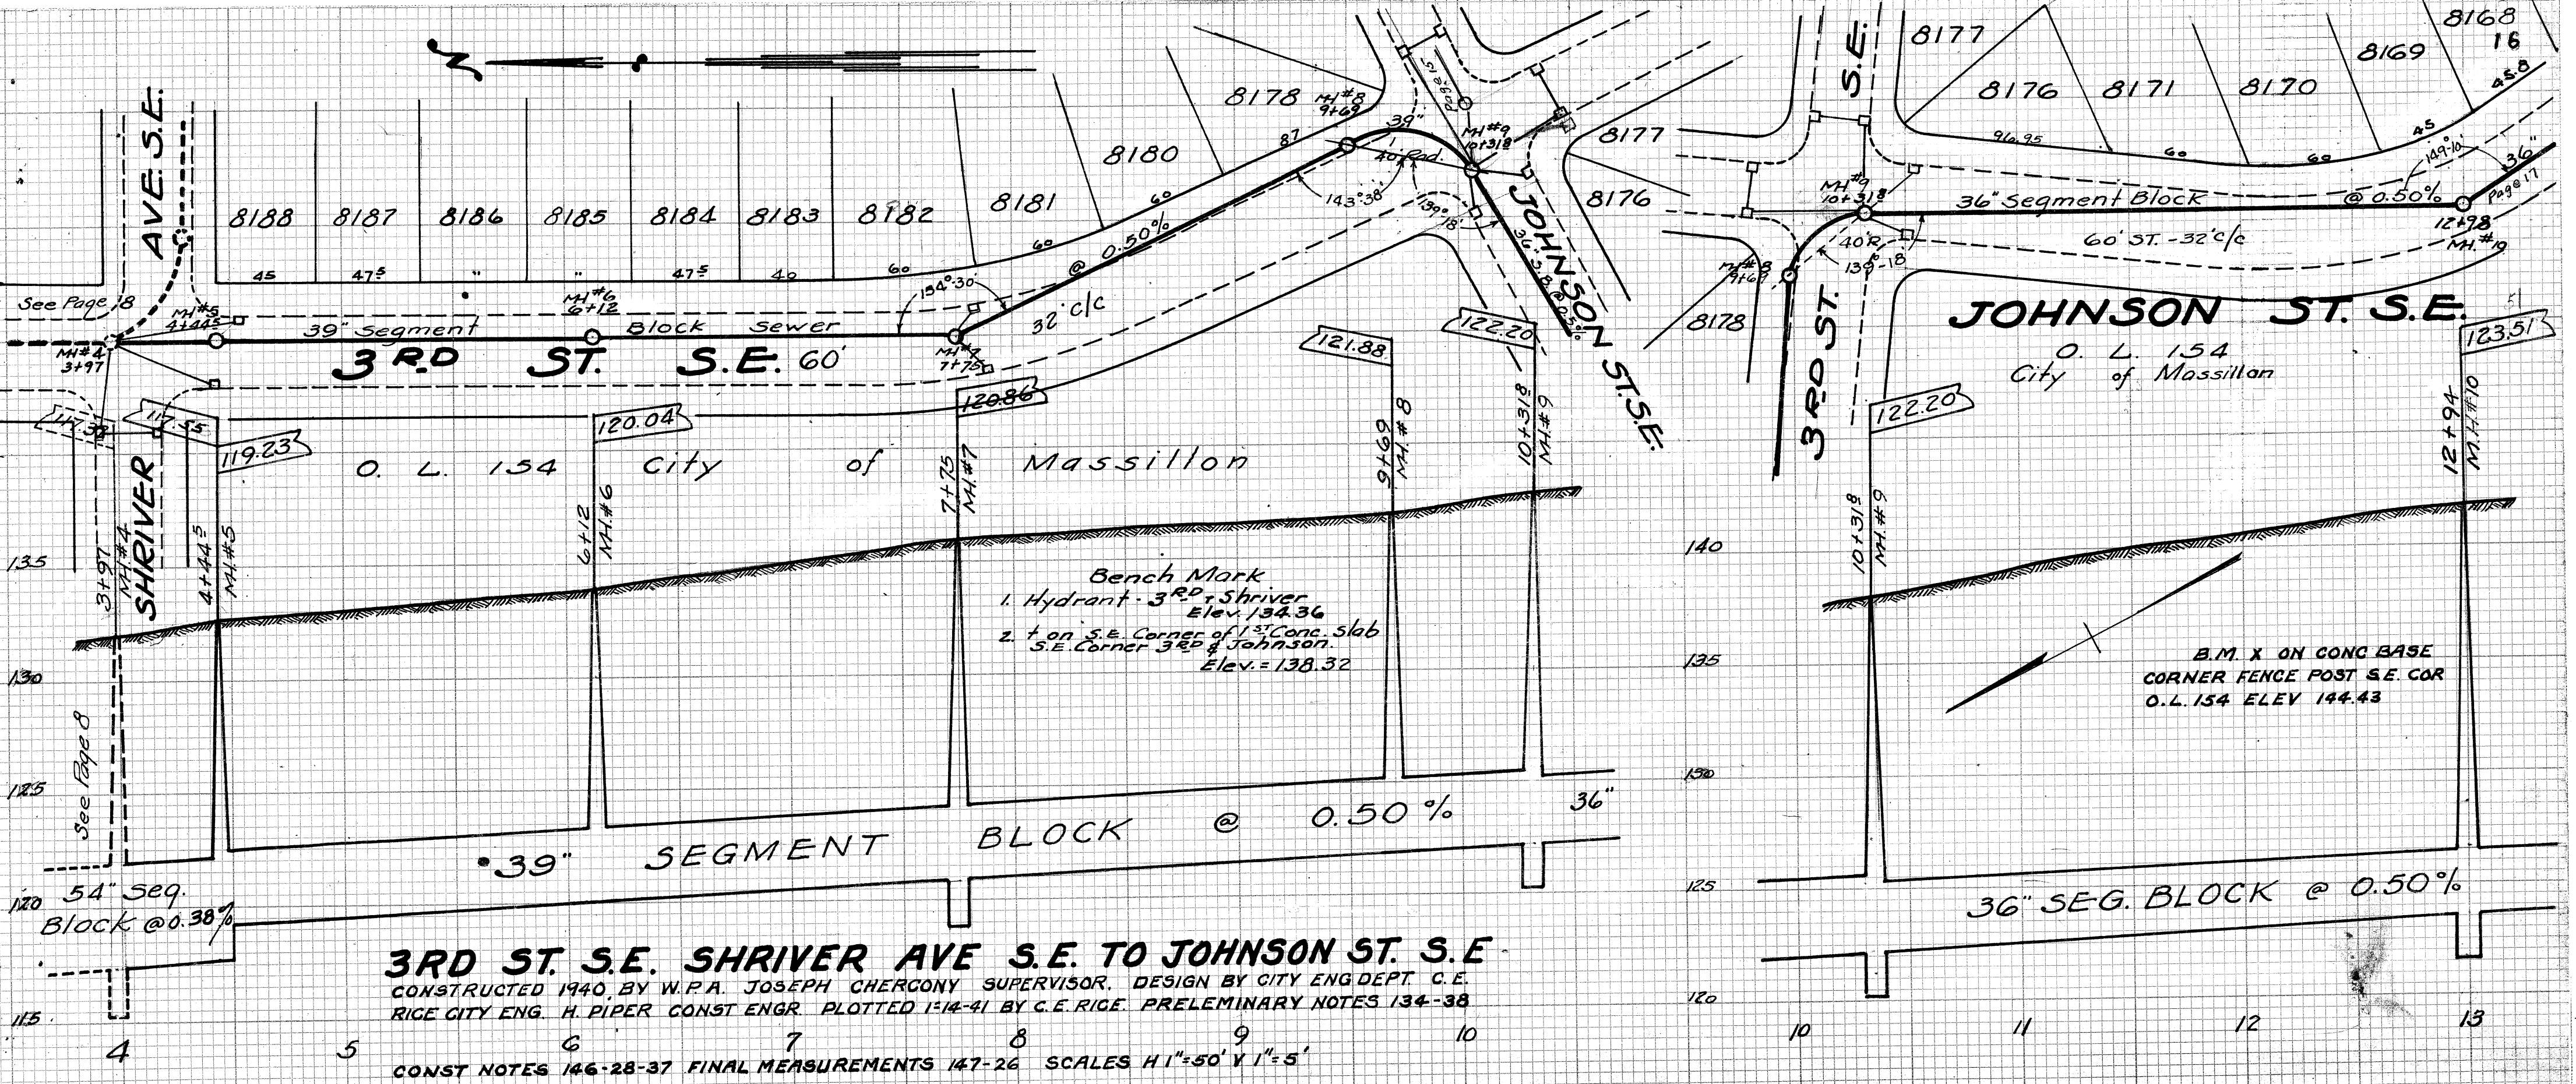

3RD ST. S.E. SHRIVER AVE S.E. TO JOHNSON ST. S.E.

CONSTRUCTED 1940, BY W.P.A. JOSEPH CHERGONY SUPERVISOR. DESIGN BY CITY ENG DEPT. C.E.
RICE CITY ENG. H. PIPER CONST ENGR. PLOTTED 1-14-41 BY C.E. RICE. PRELIMINARY NOTES 134-38

CONST NOTES 146-28-37 FINAL MEASUREMENTS 147-26 SCALES H 1"=50' V 1"=5'