


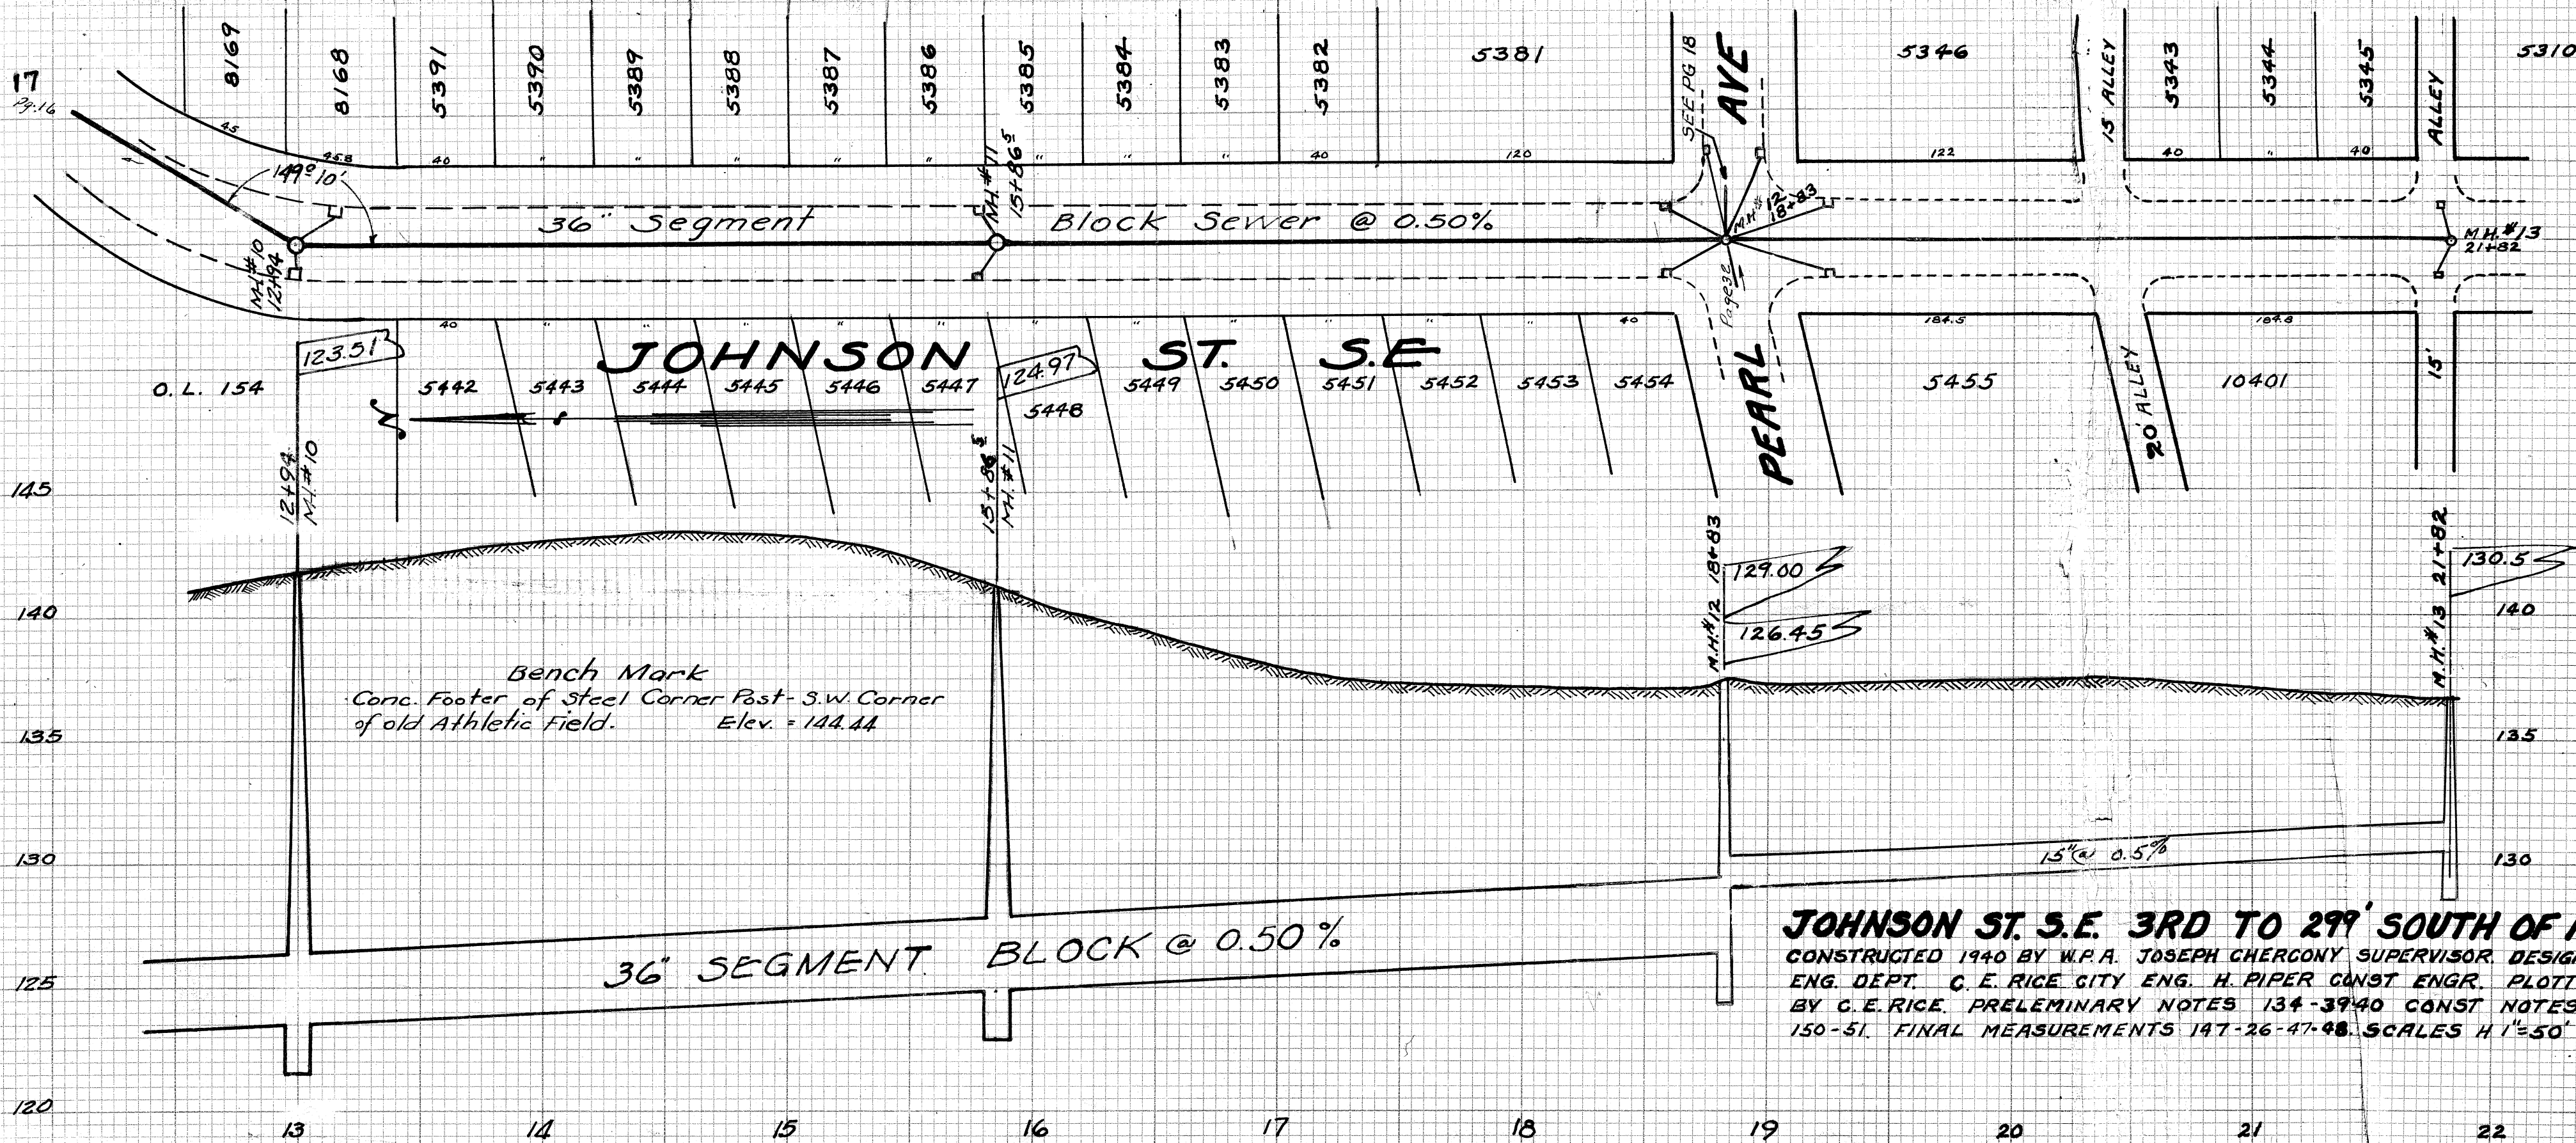

JOHNSON ST. S.E. 3RD TO 299' SOUTH OF PEARL S.E.
 CONSTRUCTED 1940 BY W.P.A. JOSEPH CHERCONY SUPERVISOR. DESIGNED BY CITY
 ENG. DEPT. C. E. RICE CITY ENG. H. PIPER CONST ENGR. PLOTTED 1-6-40
 BY C. E. RICE. PRELIMINARY NOTES 134-3940 CONST NOTES 146-45-46-47
 150-51. FINAL MEASUREMENTS 147-26-47-48. SCALES H 1"=50' V 1"=5'