


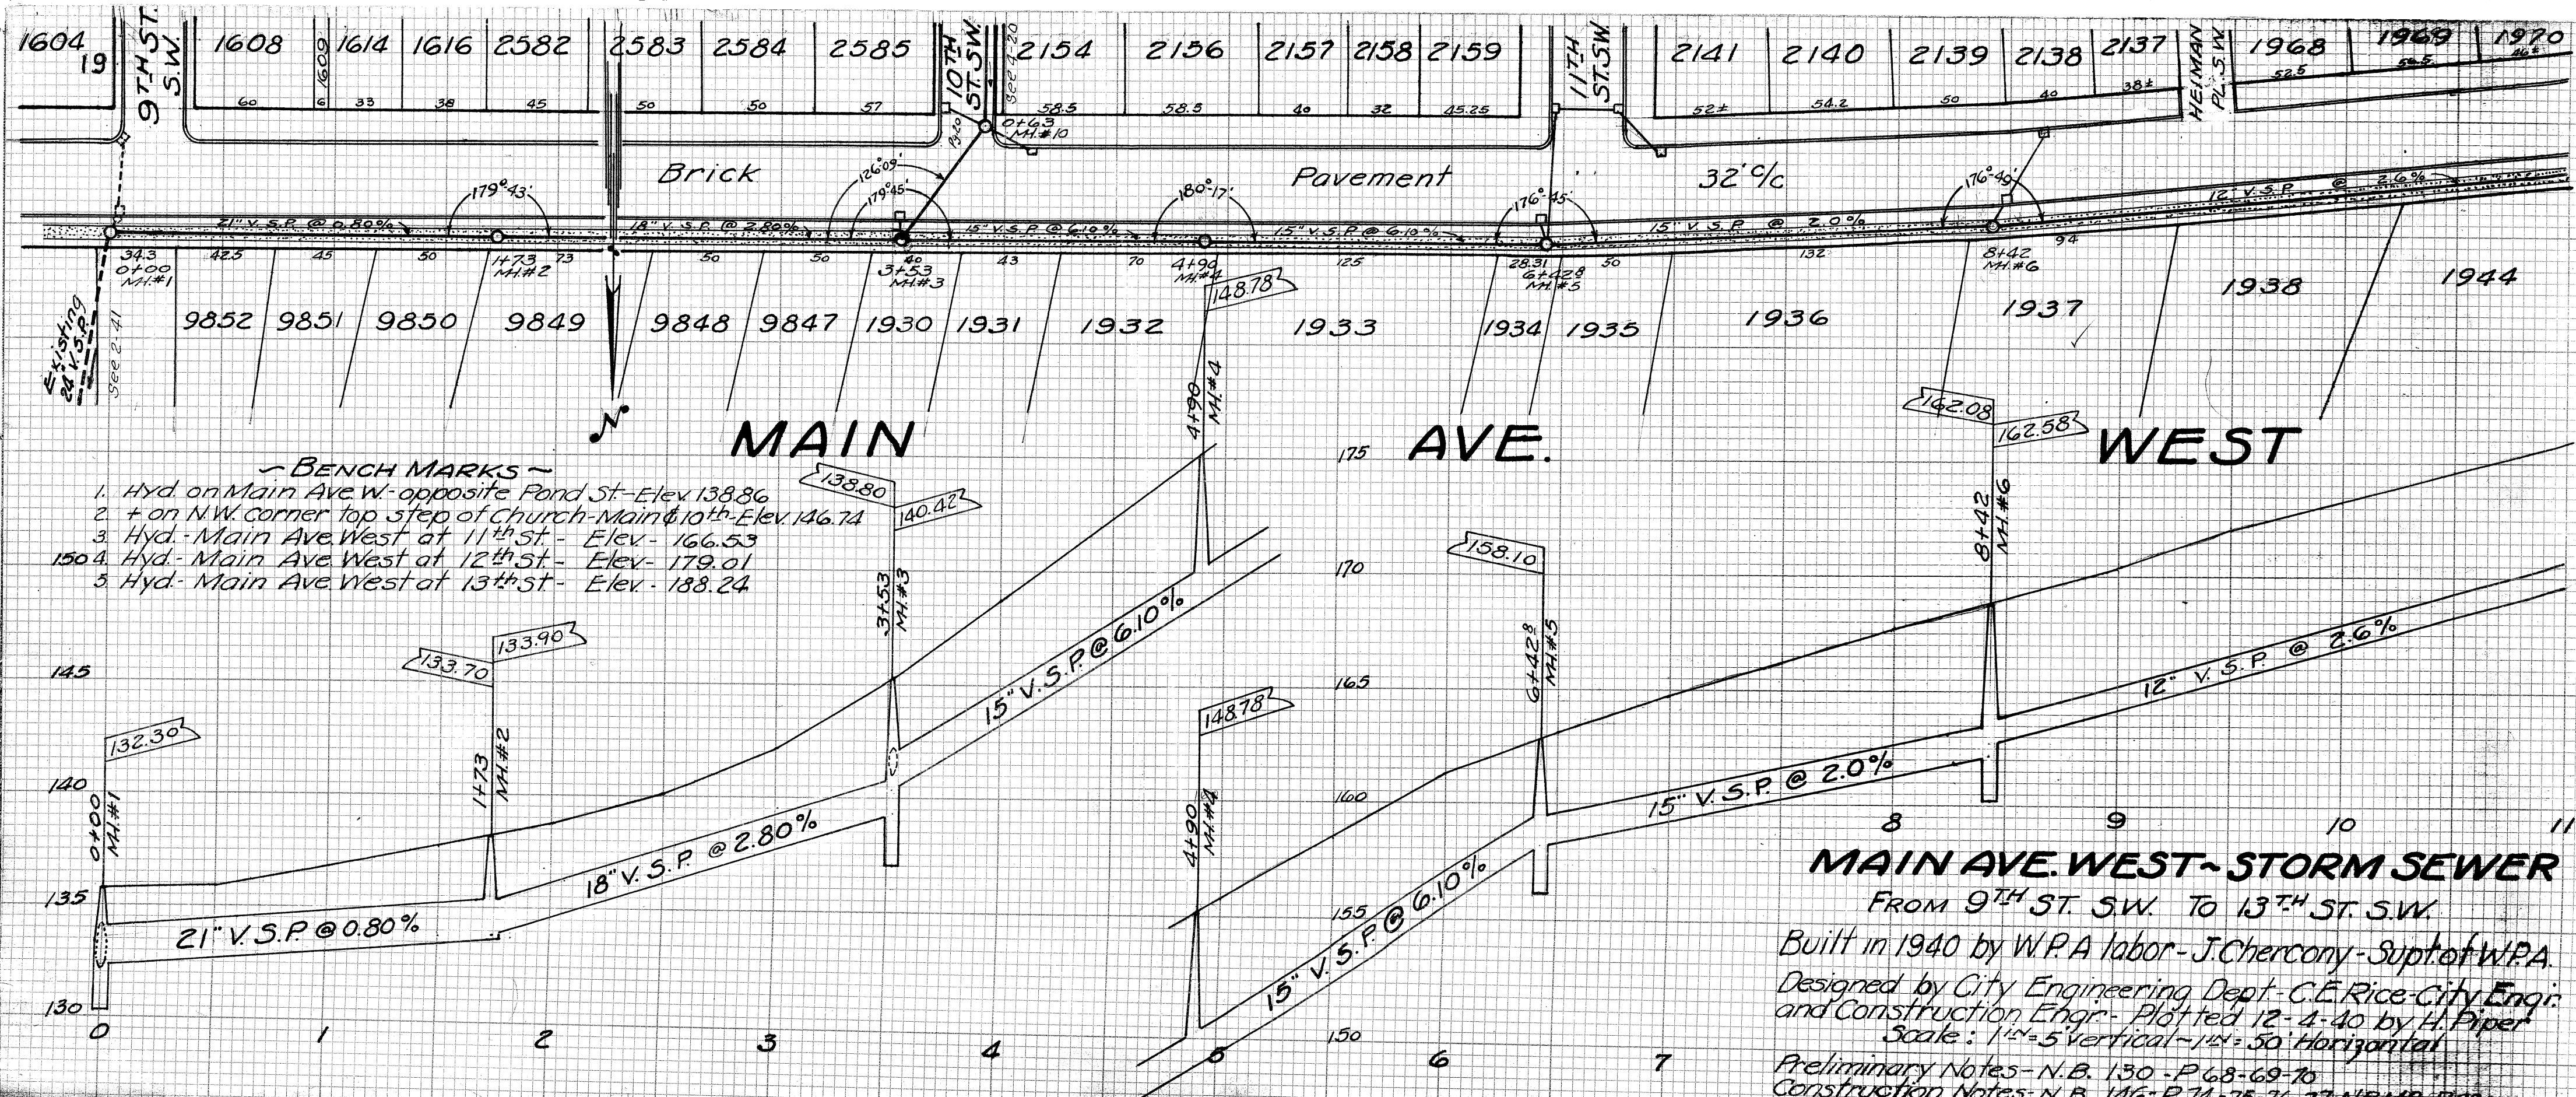

- ~ BENCH MARKS ~
1. Hyd. on Main Ave. W. opposite Pond St. - Elev. 138.86
 2. + on N.W. corner top step of Church - Main & 10th - Elev. 146.74
 3. Hyd. - Main Ave. West at 11th St. - Elev. - 166.53
 1504. Hyd. - Main Ave. West at 12th St. - Elev. - 179.01
 5. Hyd. - Main Ave. West at 13th St. - Elev. - 188.24

MAIN AVE. WEST - STORM SEWER
 FROM 9TH ST. S.W. TO 13TH ST. S.W.
 Built in 1940 by W.P.A. labor - J. Chercony - Supt. of W.P.A.
 Designed by City Engineering Dept. - C.E. Rice - City Engr.
 and Construction Engr. - Plotted 12-4-40 by H. Piper
 Scale: 1" = 5' Vertical - 1" = 50' Horizontal
 Preliminary Notes - N.B. 130 - P 68-69-70
 Construction Notes - N.B. 146 - P 74-75-76-77 - N.B. 148 - P 28-34-35
 Final Notes - N.B. 147 - P 28-29 - N.B. 149 - P 11-12-13-14-15-16-17-18-19-20-21-22-23-24-25-26-27-28-29-30-31-32-33-34-35