


Contd. from Preceding Page

TREMONT

AVE.

S.W.

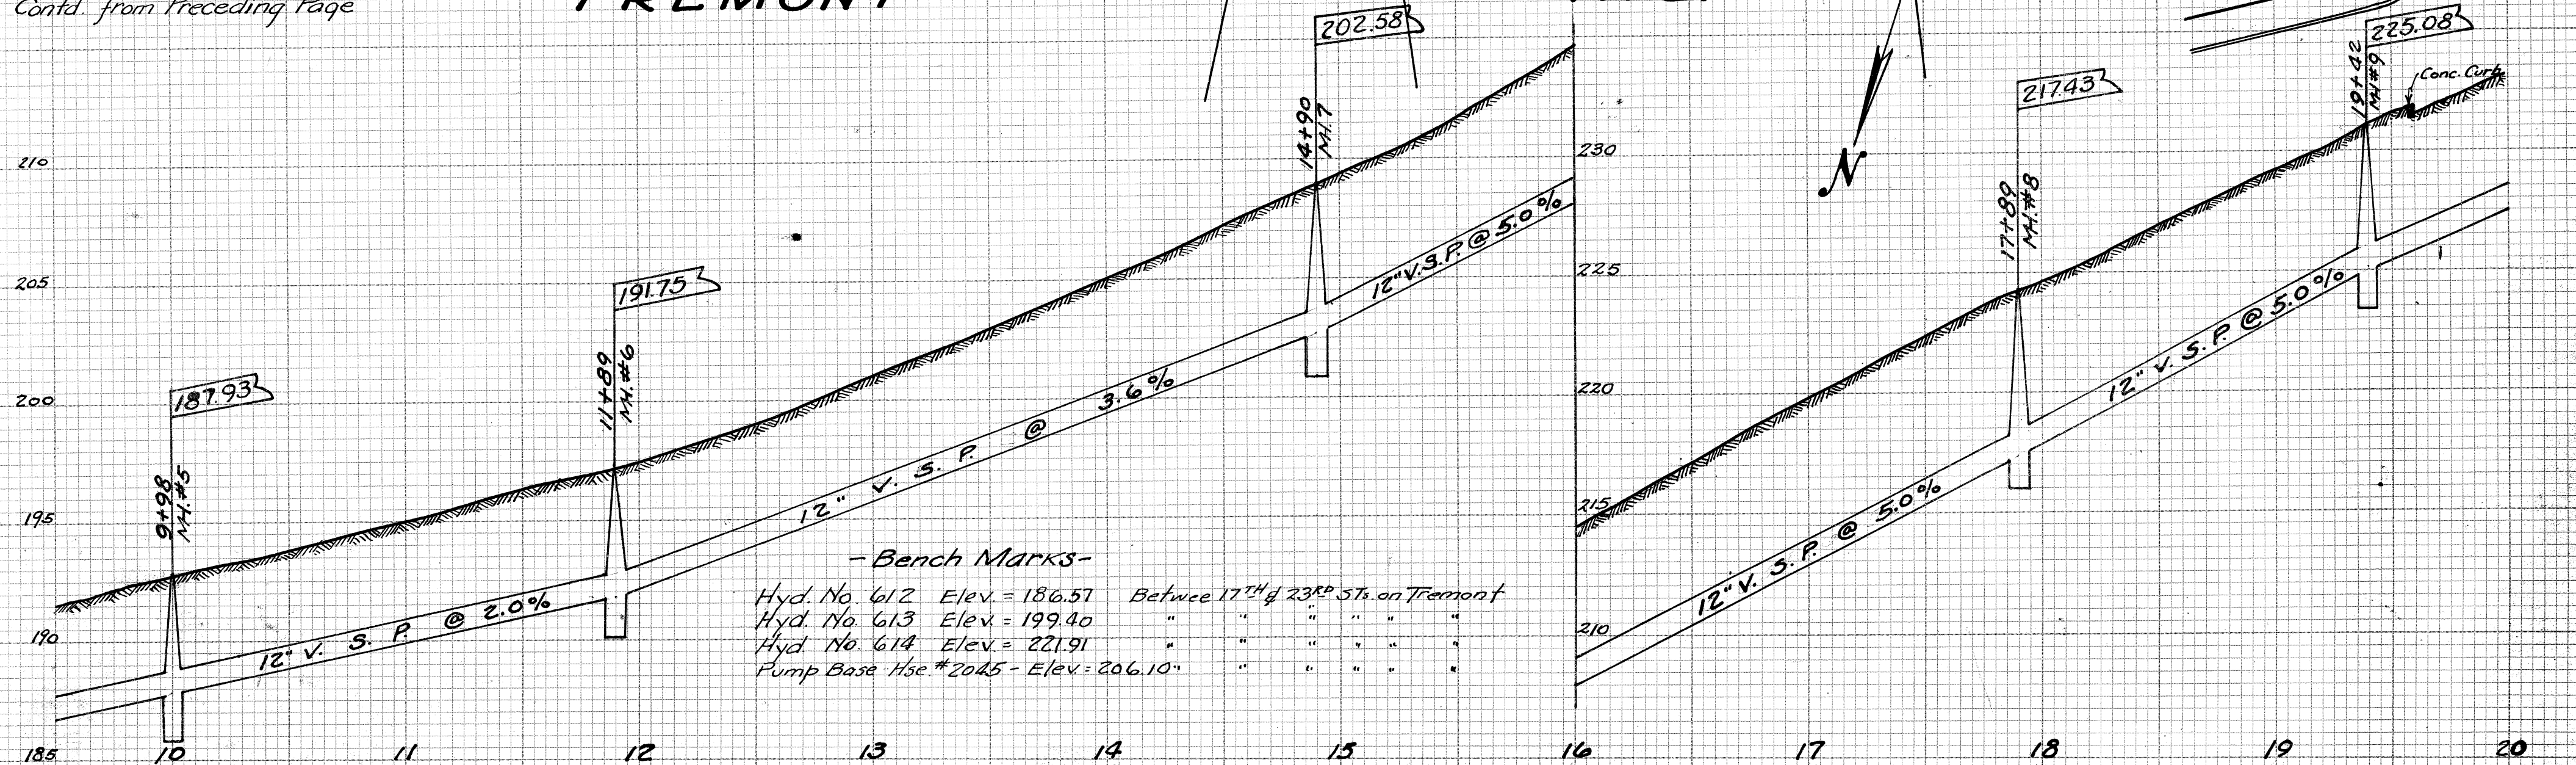

- Bench Marks -

Hyd. No. 612	Elev. = 186.57	Between 17 th & 23 rd Sts. on Tremont
Hyd. No. 613	Elev. = 199.40	" " " " " "
Hyd. No. 614	Elev. = 221.91	" " " " " "
Pump Base Hse. #2045	Elev. = 206.10	" " " " " "