


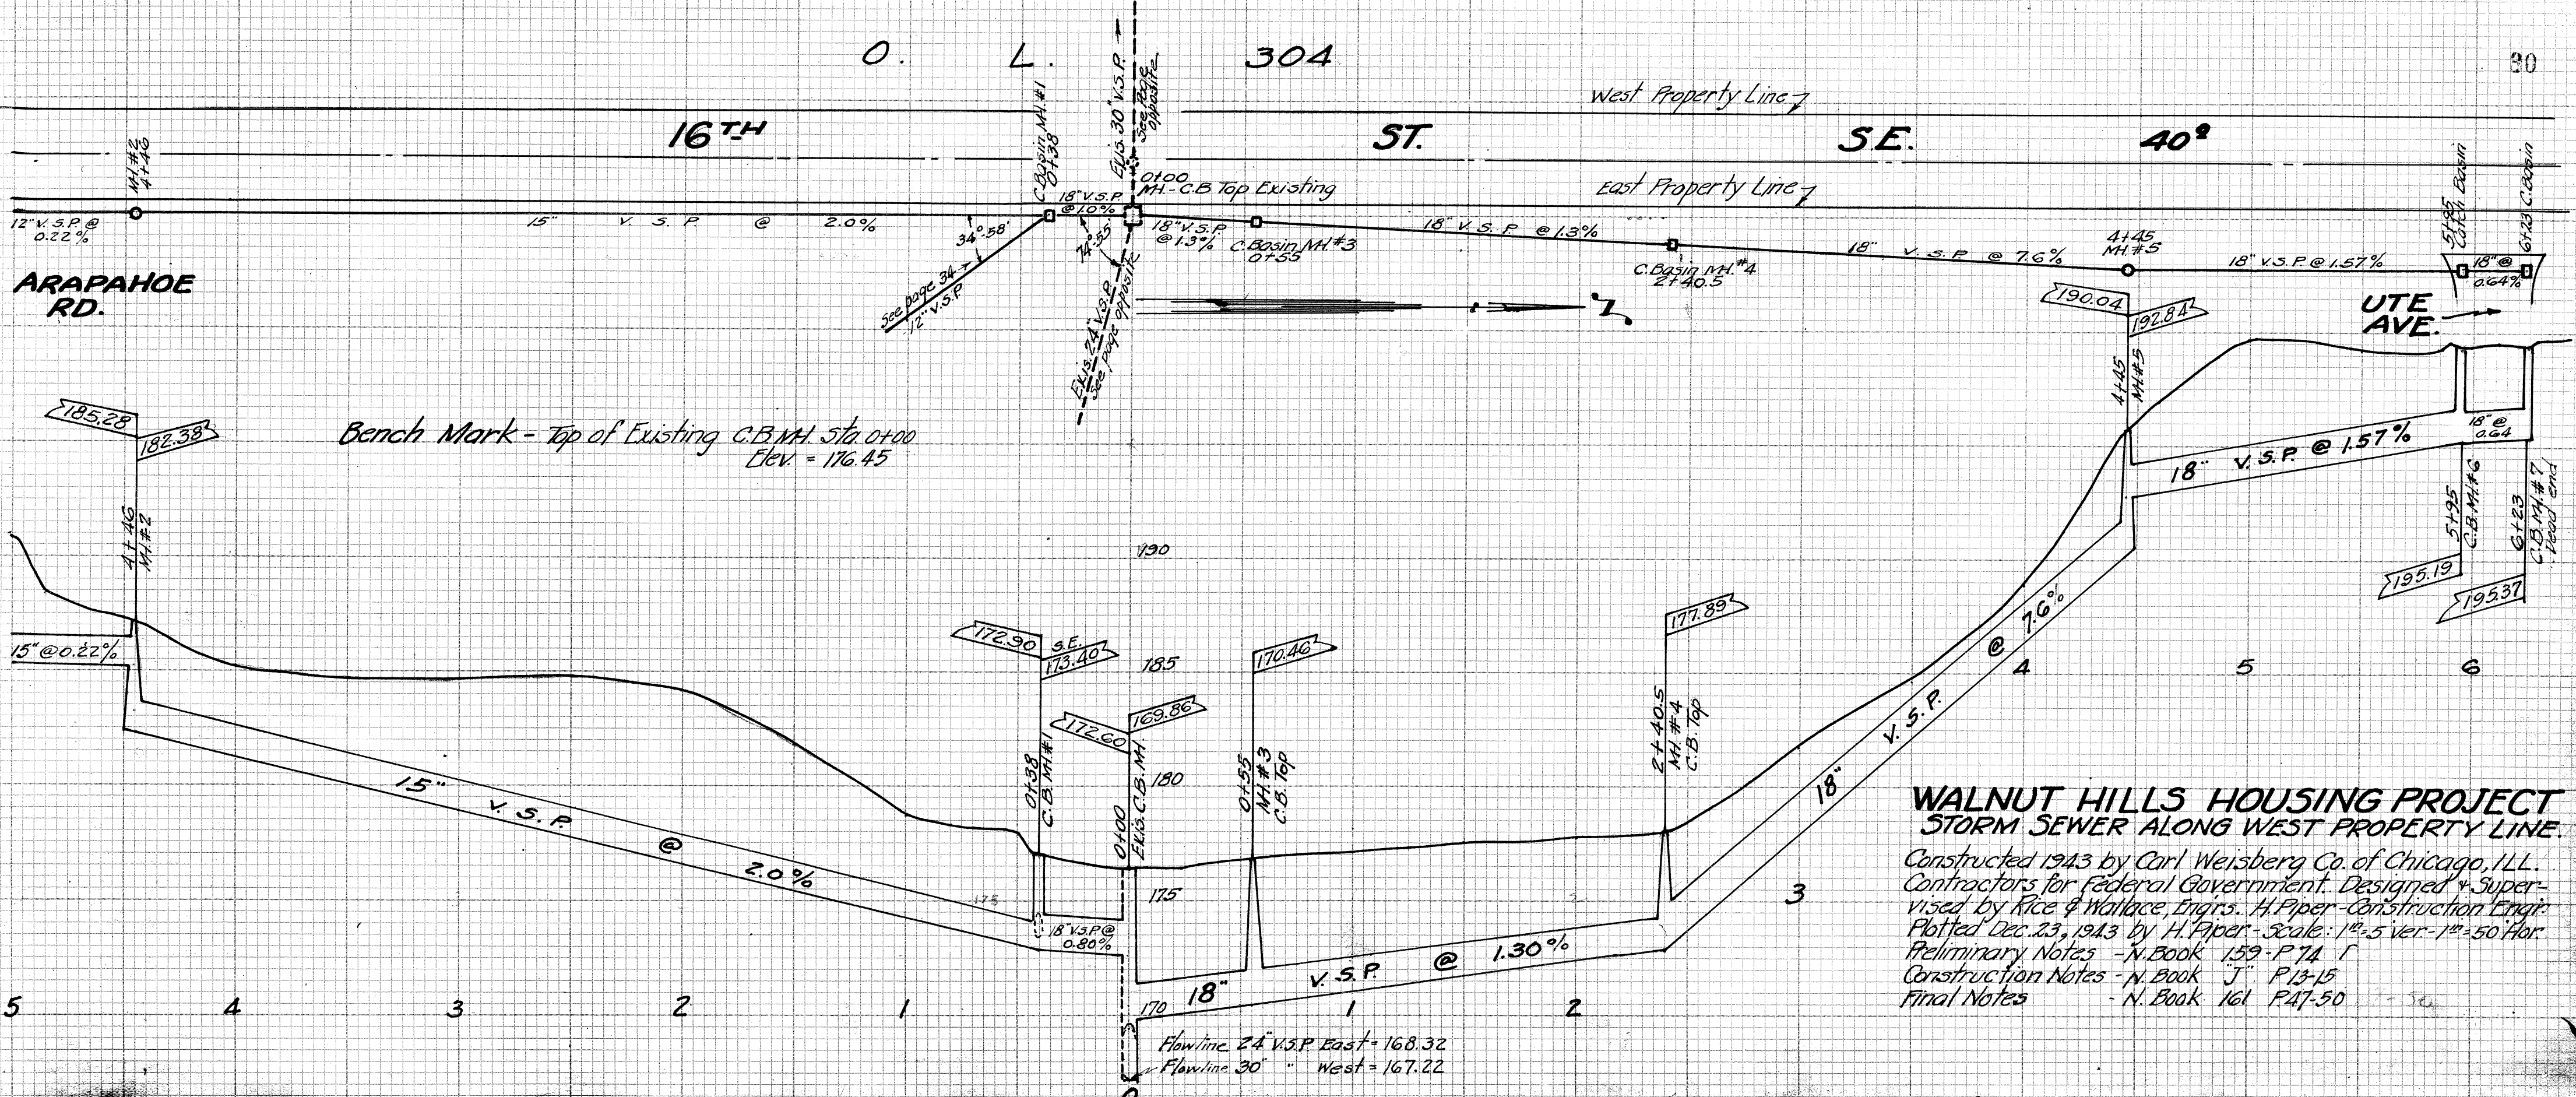

ARAPAHOE RD.

Bench Mark - Top of Existing C.B.M.H. Sta. 0+00
Elev. = 176.45

WALNUT HILLS HOUSING PROJECT STORM SEWER ALONG WEST PROPERTY LINE.

Constructed 1943 by Carl Weisberg Co. of Chicago, ILL.
Contractors for Federal Government. Designed & Supervised by Rice & Wallace, Engrs. H. Piper - Construction Engr.
Plotted Dec. 23, 1943 by H. Piper - Scale: 1" = 5' Ver. 1" = 50' Hor.
Preliminary Notes - N. Book 159 - P. 74
Construction Notes - N. Book J - P. 13-15
Final Notes - N. Book 161 - P. 47-50

Flowline 24" V.S.P. East = 168.32
Flowline 30" " West = 167.22