


WALNUT HILLS HOUSING

N.W. Qr. Sec. 21

S.W. Qr. Sec. 16

BENCHMARKS

X ON BRIDGE SLAB 4.5' W OF NE CORNER ELEV 181.18
 TOP MONUMENT SE CORNER WALNUT HILLS HOUSING TRACT ELEV 181.62
 TOP MONUMENT E LINE 800' N OF SE CORNER WALNUT HILLS HOUSING TRACT ELEV 194.30

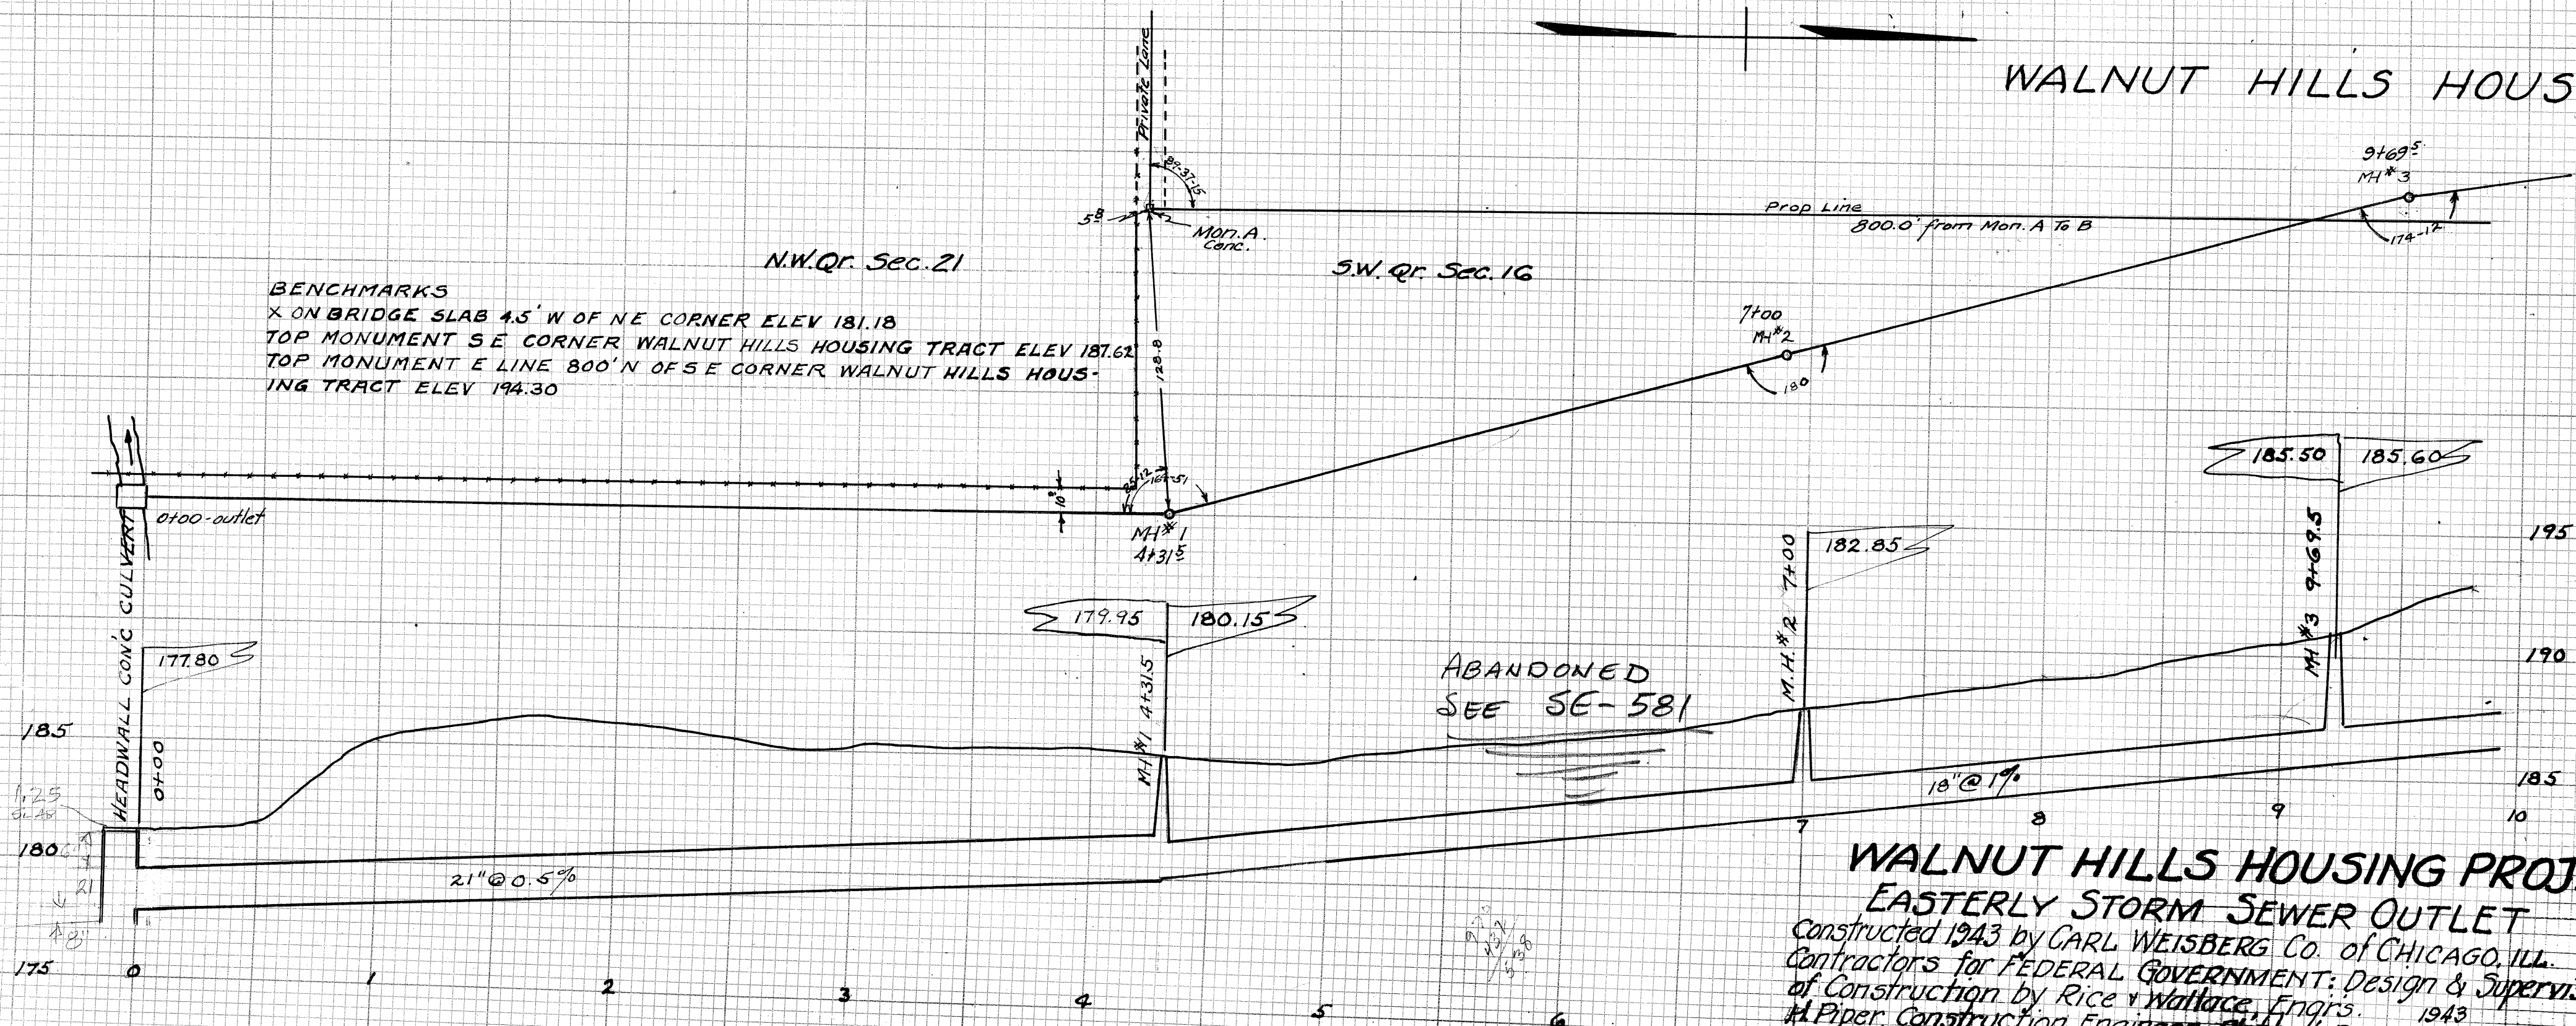

WALNUT HILLS HOUSING PROJECT

EASTERLY STORM SEWER OUTLET

Constructed 1943 by CARL WEISBERG CO. of CHICAGO, ILL.
 Contractors for FEDERAL GOVERNMENT: Design & Supervision
 of Construction by Rice & Wallace, Engrs. 1943
 H. Piper, Construction Engineer. Plotted Dec. 23, by C.E. Rice
 Preliminary Notes - Book I - Page 1
 Construction Notes - Book J - Page 16
 Final Notes