
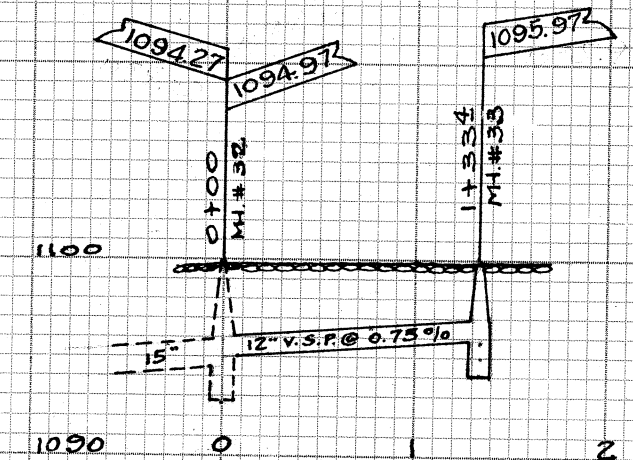
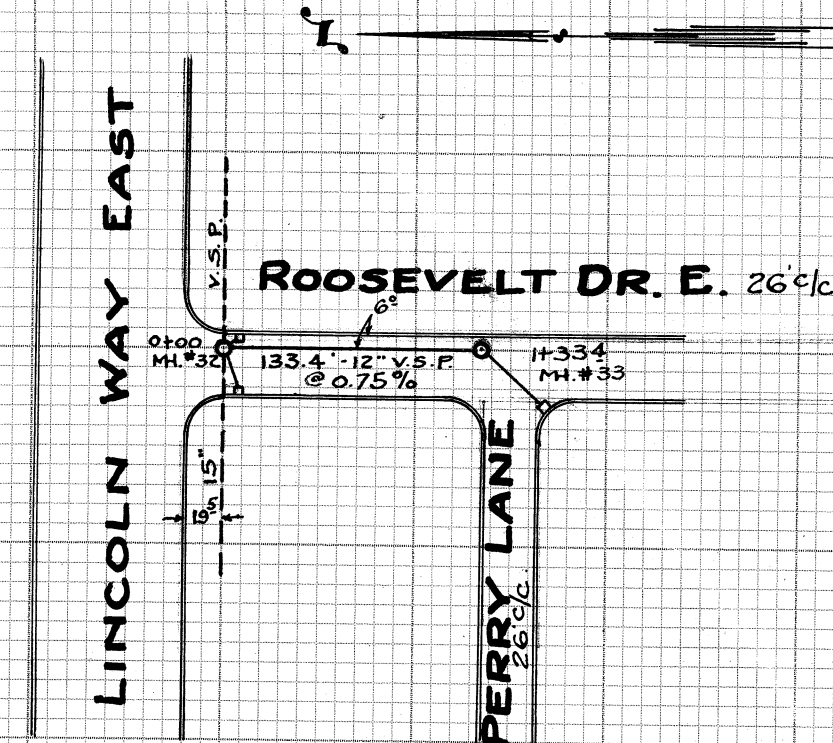
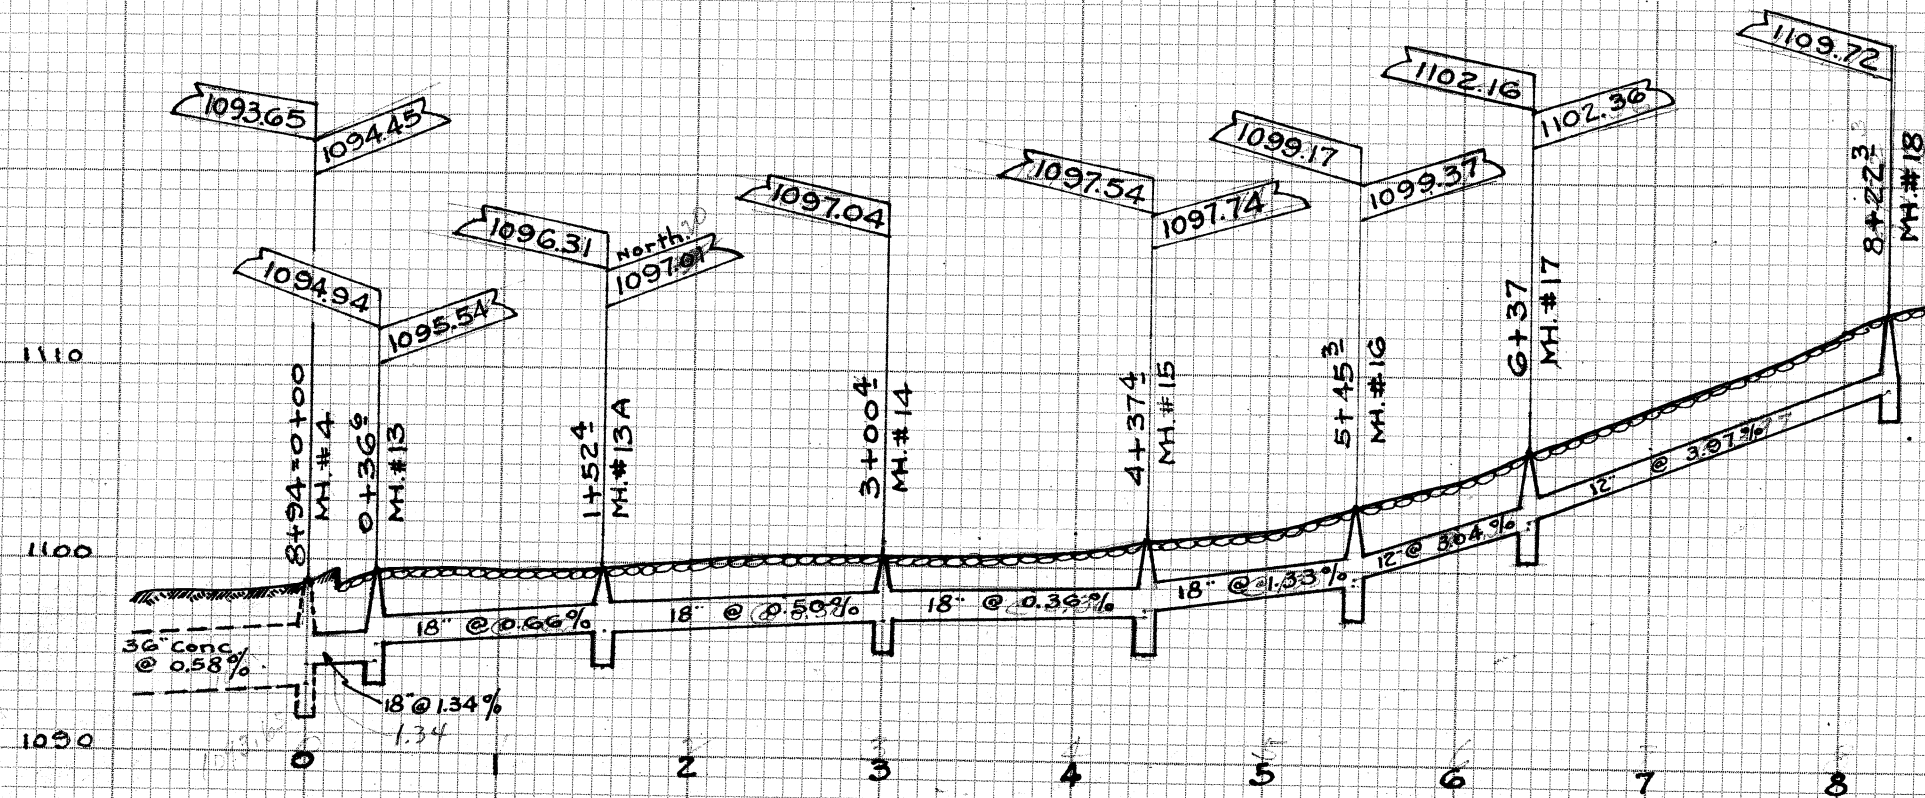


Bench Marks ~

Hyd. -



Hyd. -

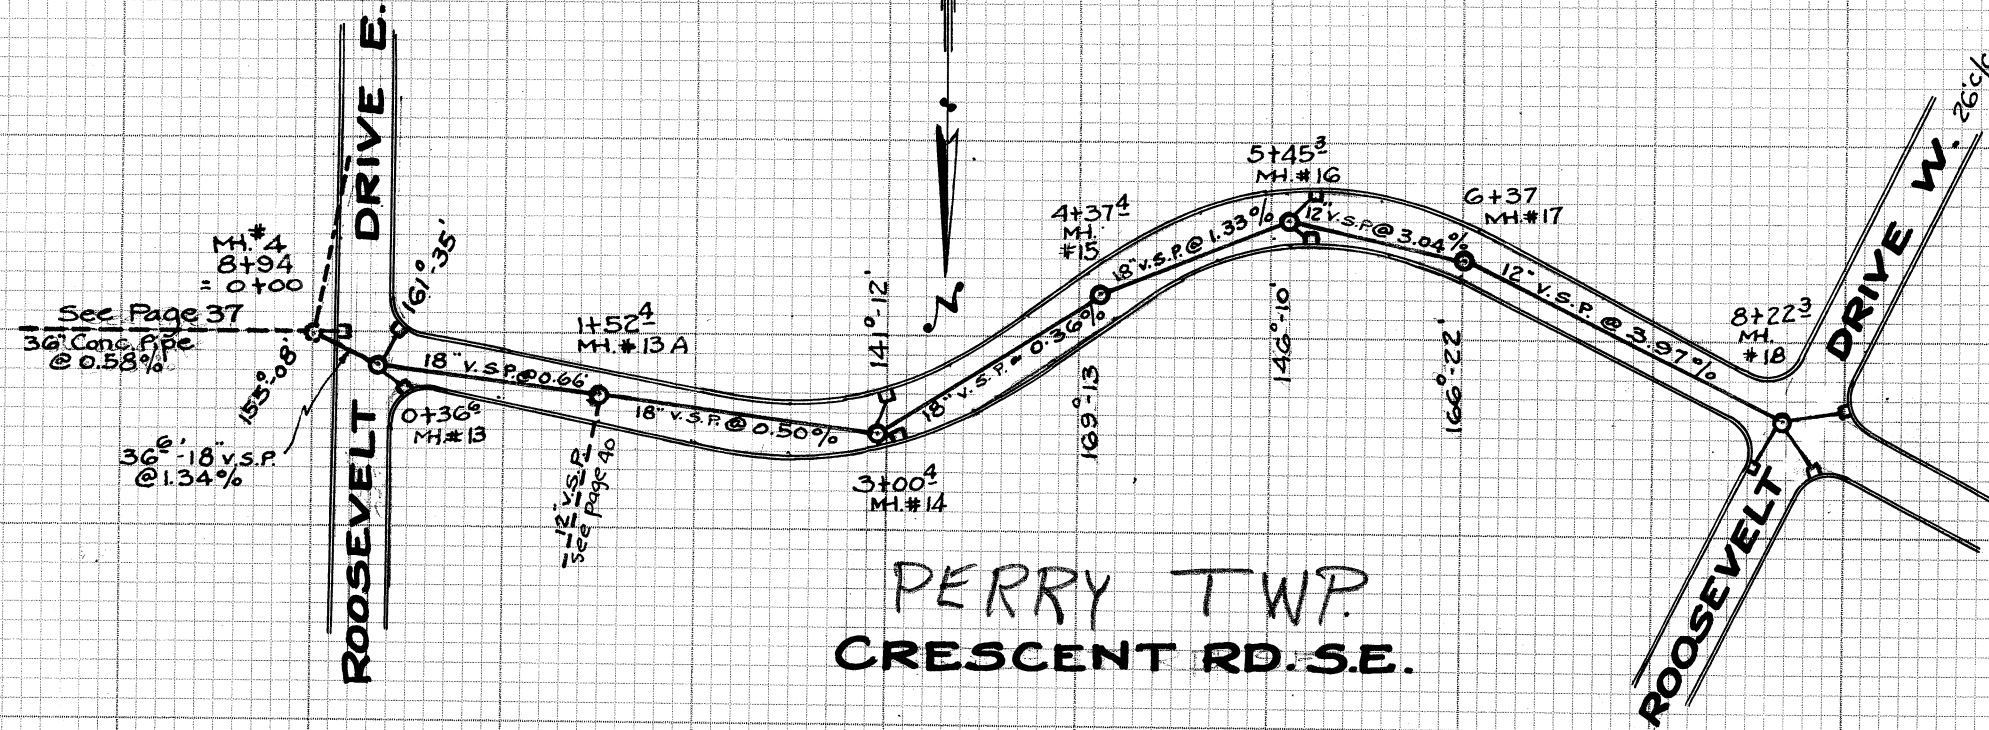

Bench Mark ~

Hyd. Roosevelt E. at Perry Lane
Elev. = 1102.12

Note Book 161 - P24

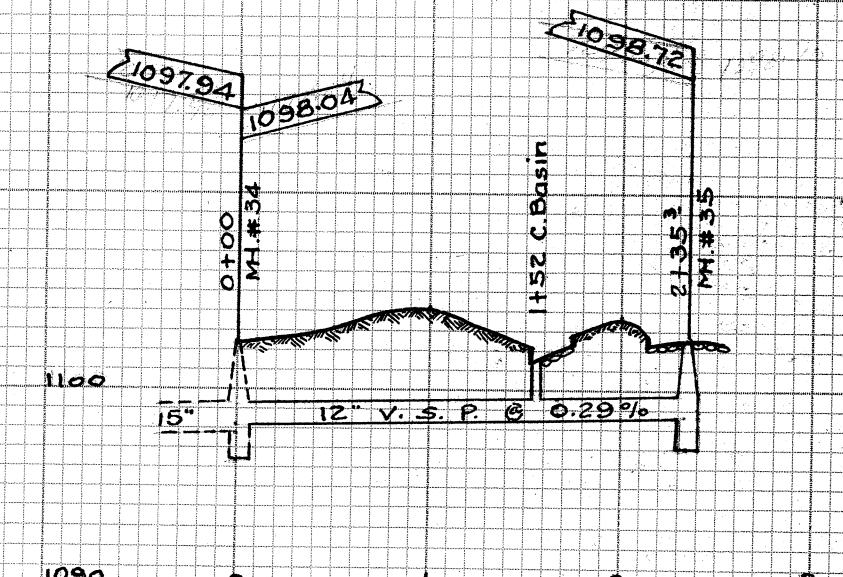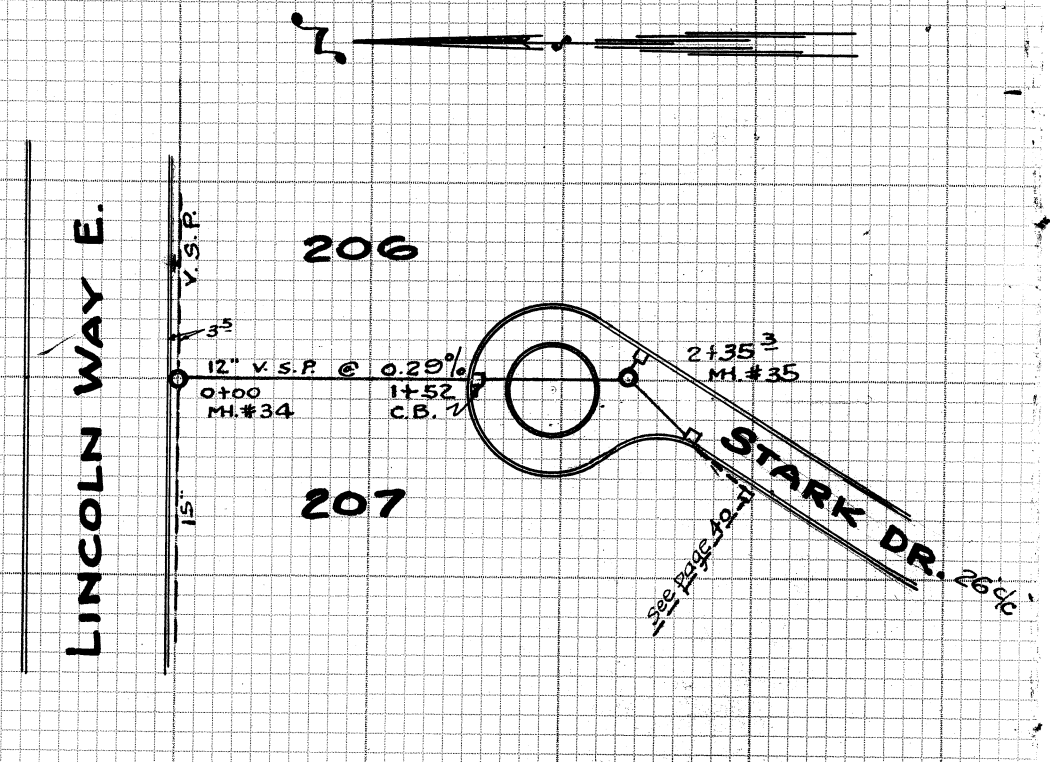

Bench Mark ~

Hyd. Lynch Rd. at Stark Drive
Elev. = 1102.11

Note Book 161 - P24