

WHITTIER PL. N.E. STORM SEWER

FROM STATE AVE TO DANNER ST. N.E.
CONSTRUCTED BY TONY DIANA IN 1945.
UNDER SUPERVISION OF CITY OF MASSILLON.
HARRY PIPER CITY and CONSTRUCTING ENG.
CHAS. URBAN Inspector.

Preliminary Notes N.B. 149 - Page 3


Construction " N.B. 166 - " 42

Final " N.B. 161 " 62

Plotted Jan. 16 - 1946 by Doc Shertzer

Scale 1" = 5' Vertical; 1" = 50' Hor.

B.M. HYD. COR. WHITTIER - STATE AVE N.E.
EL. 167.30

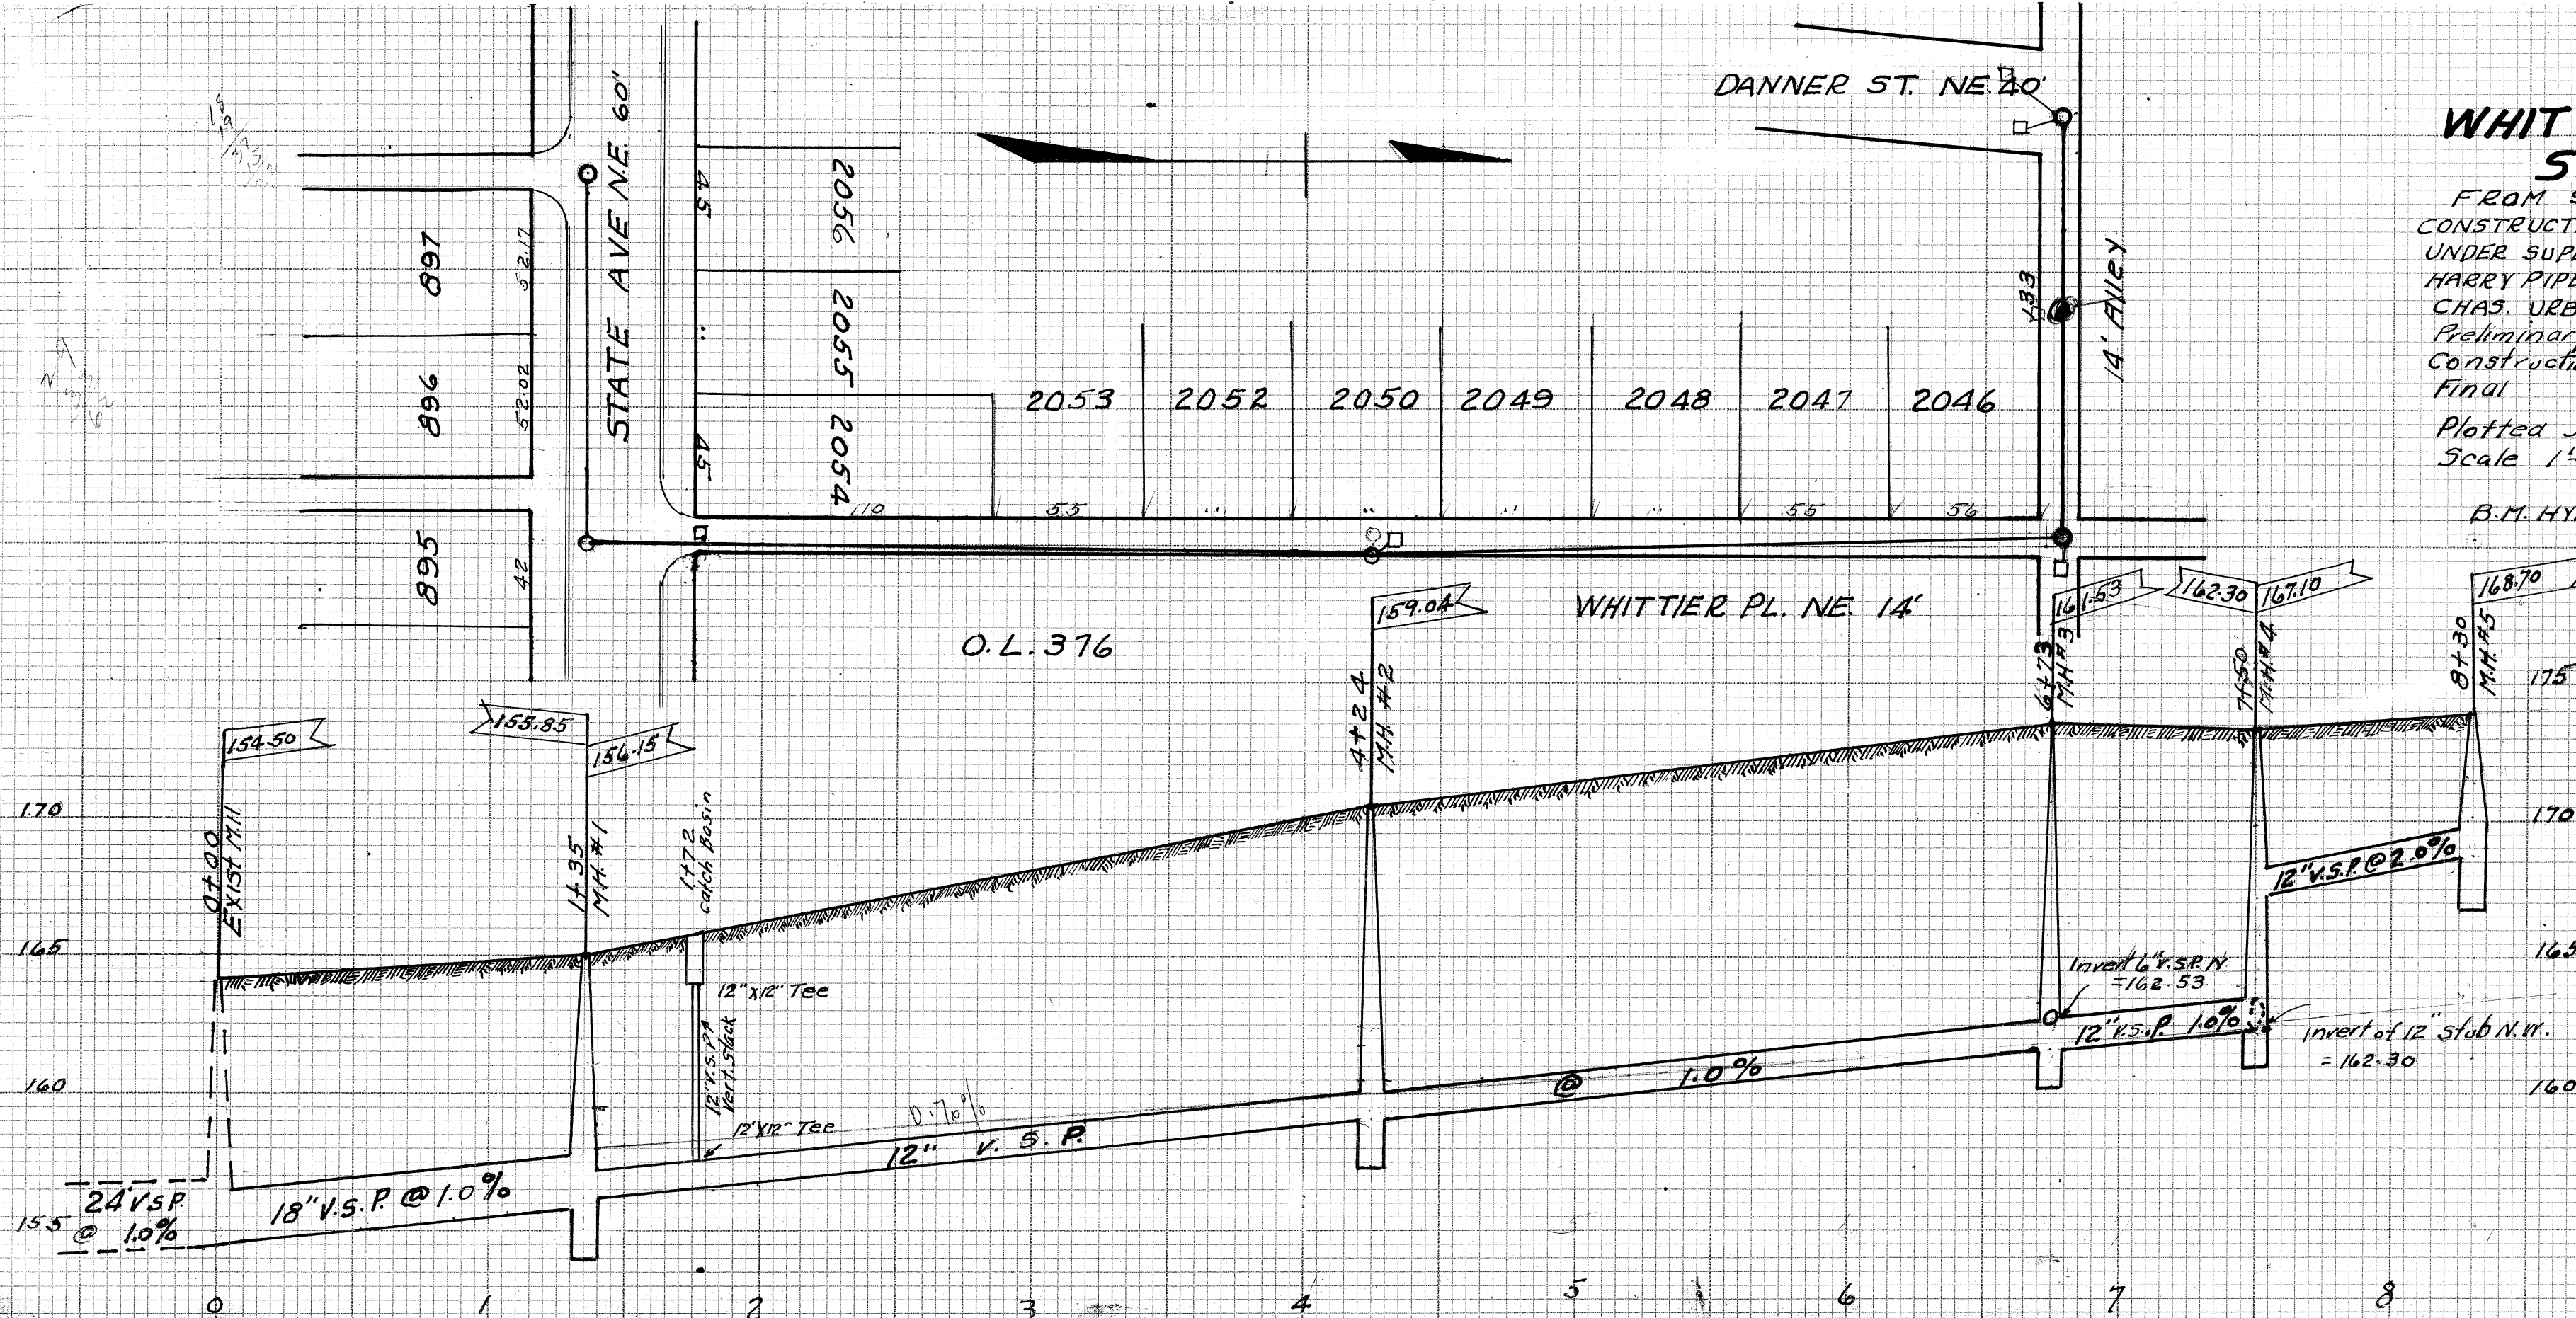

83° 30'

83° 30'