


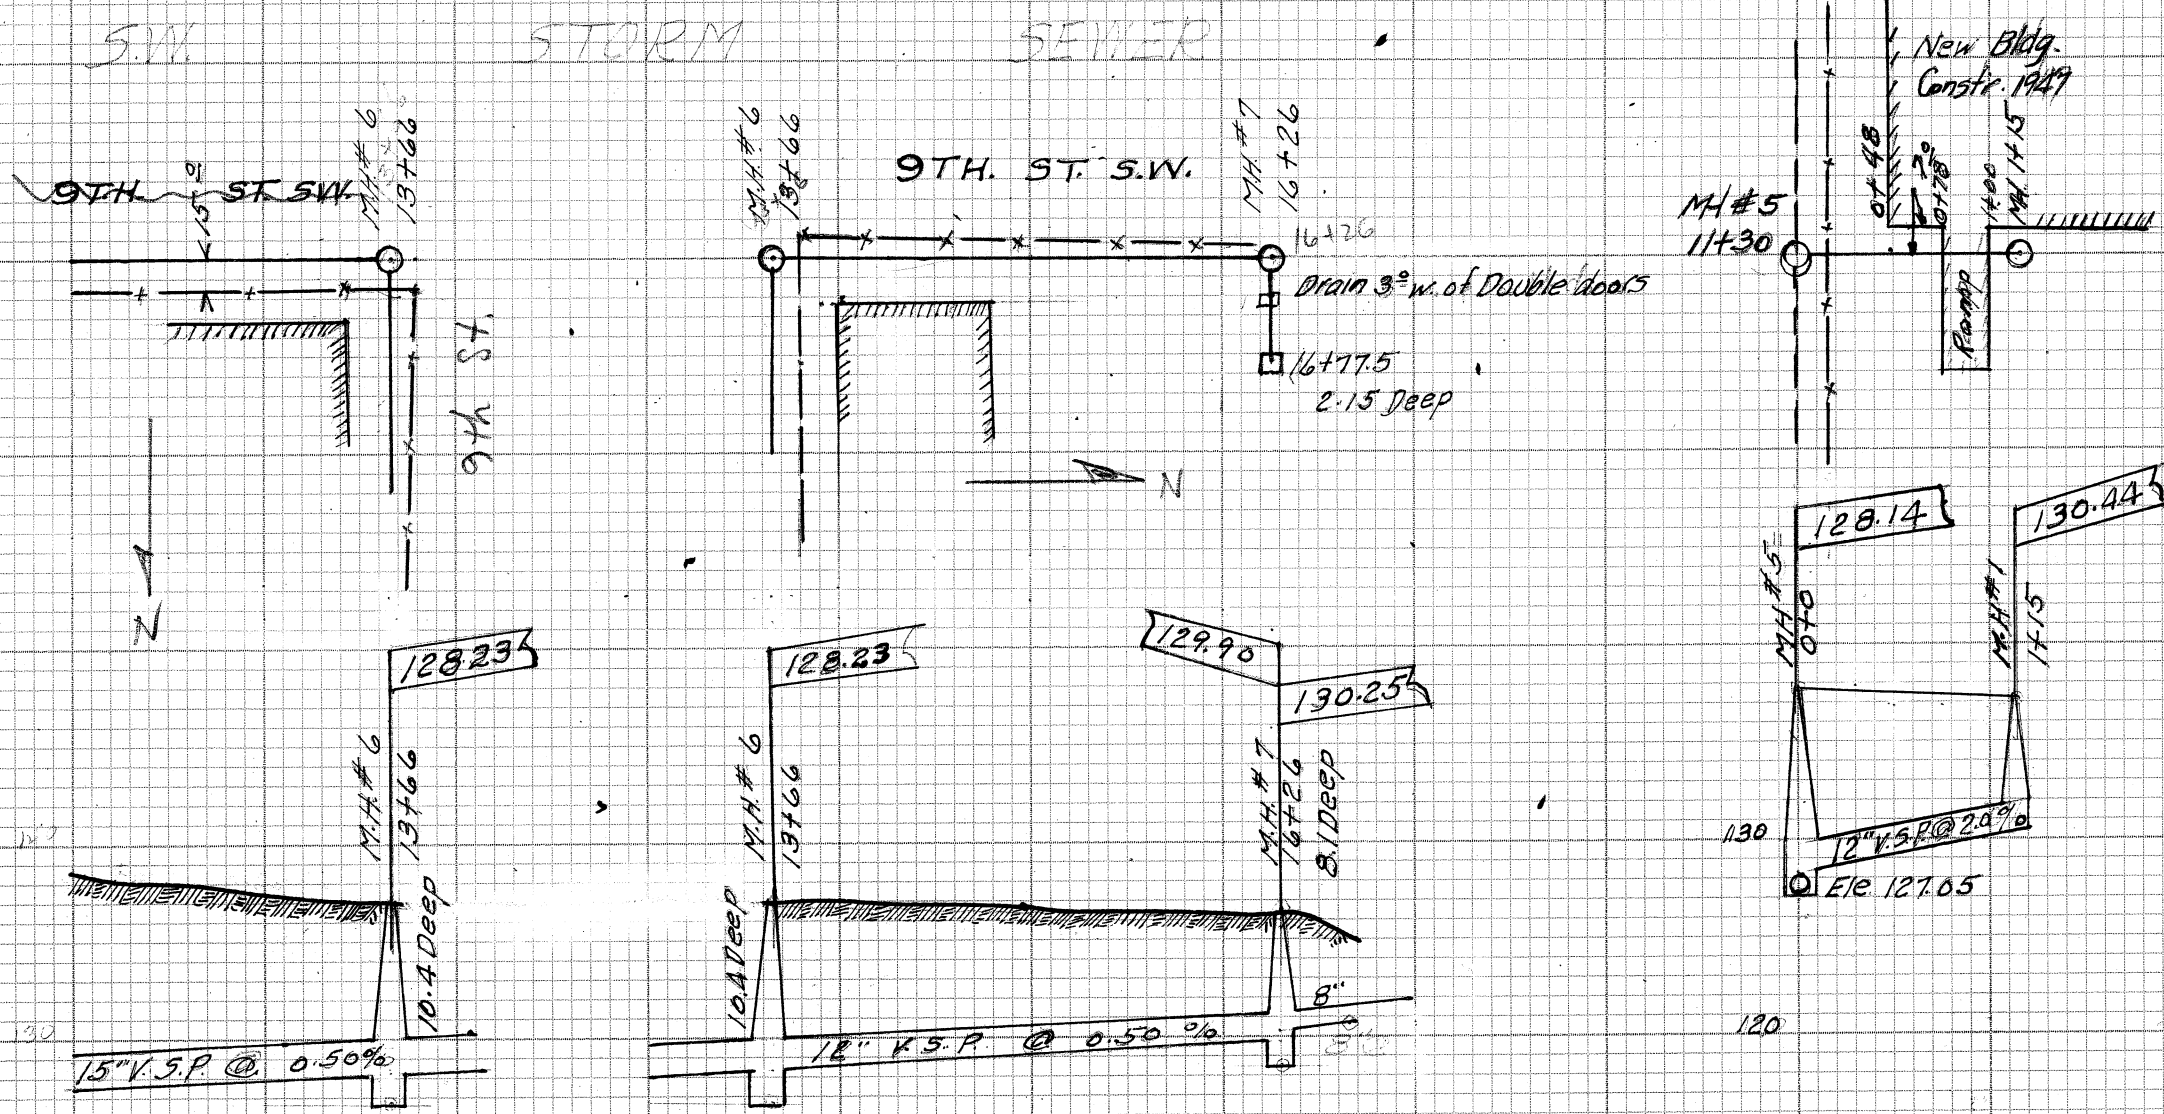

PRIVATE SEWER

647  
185  
1054