


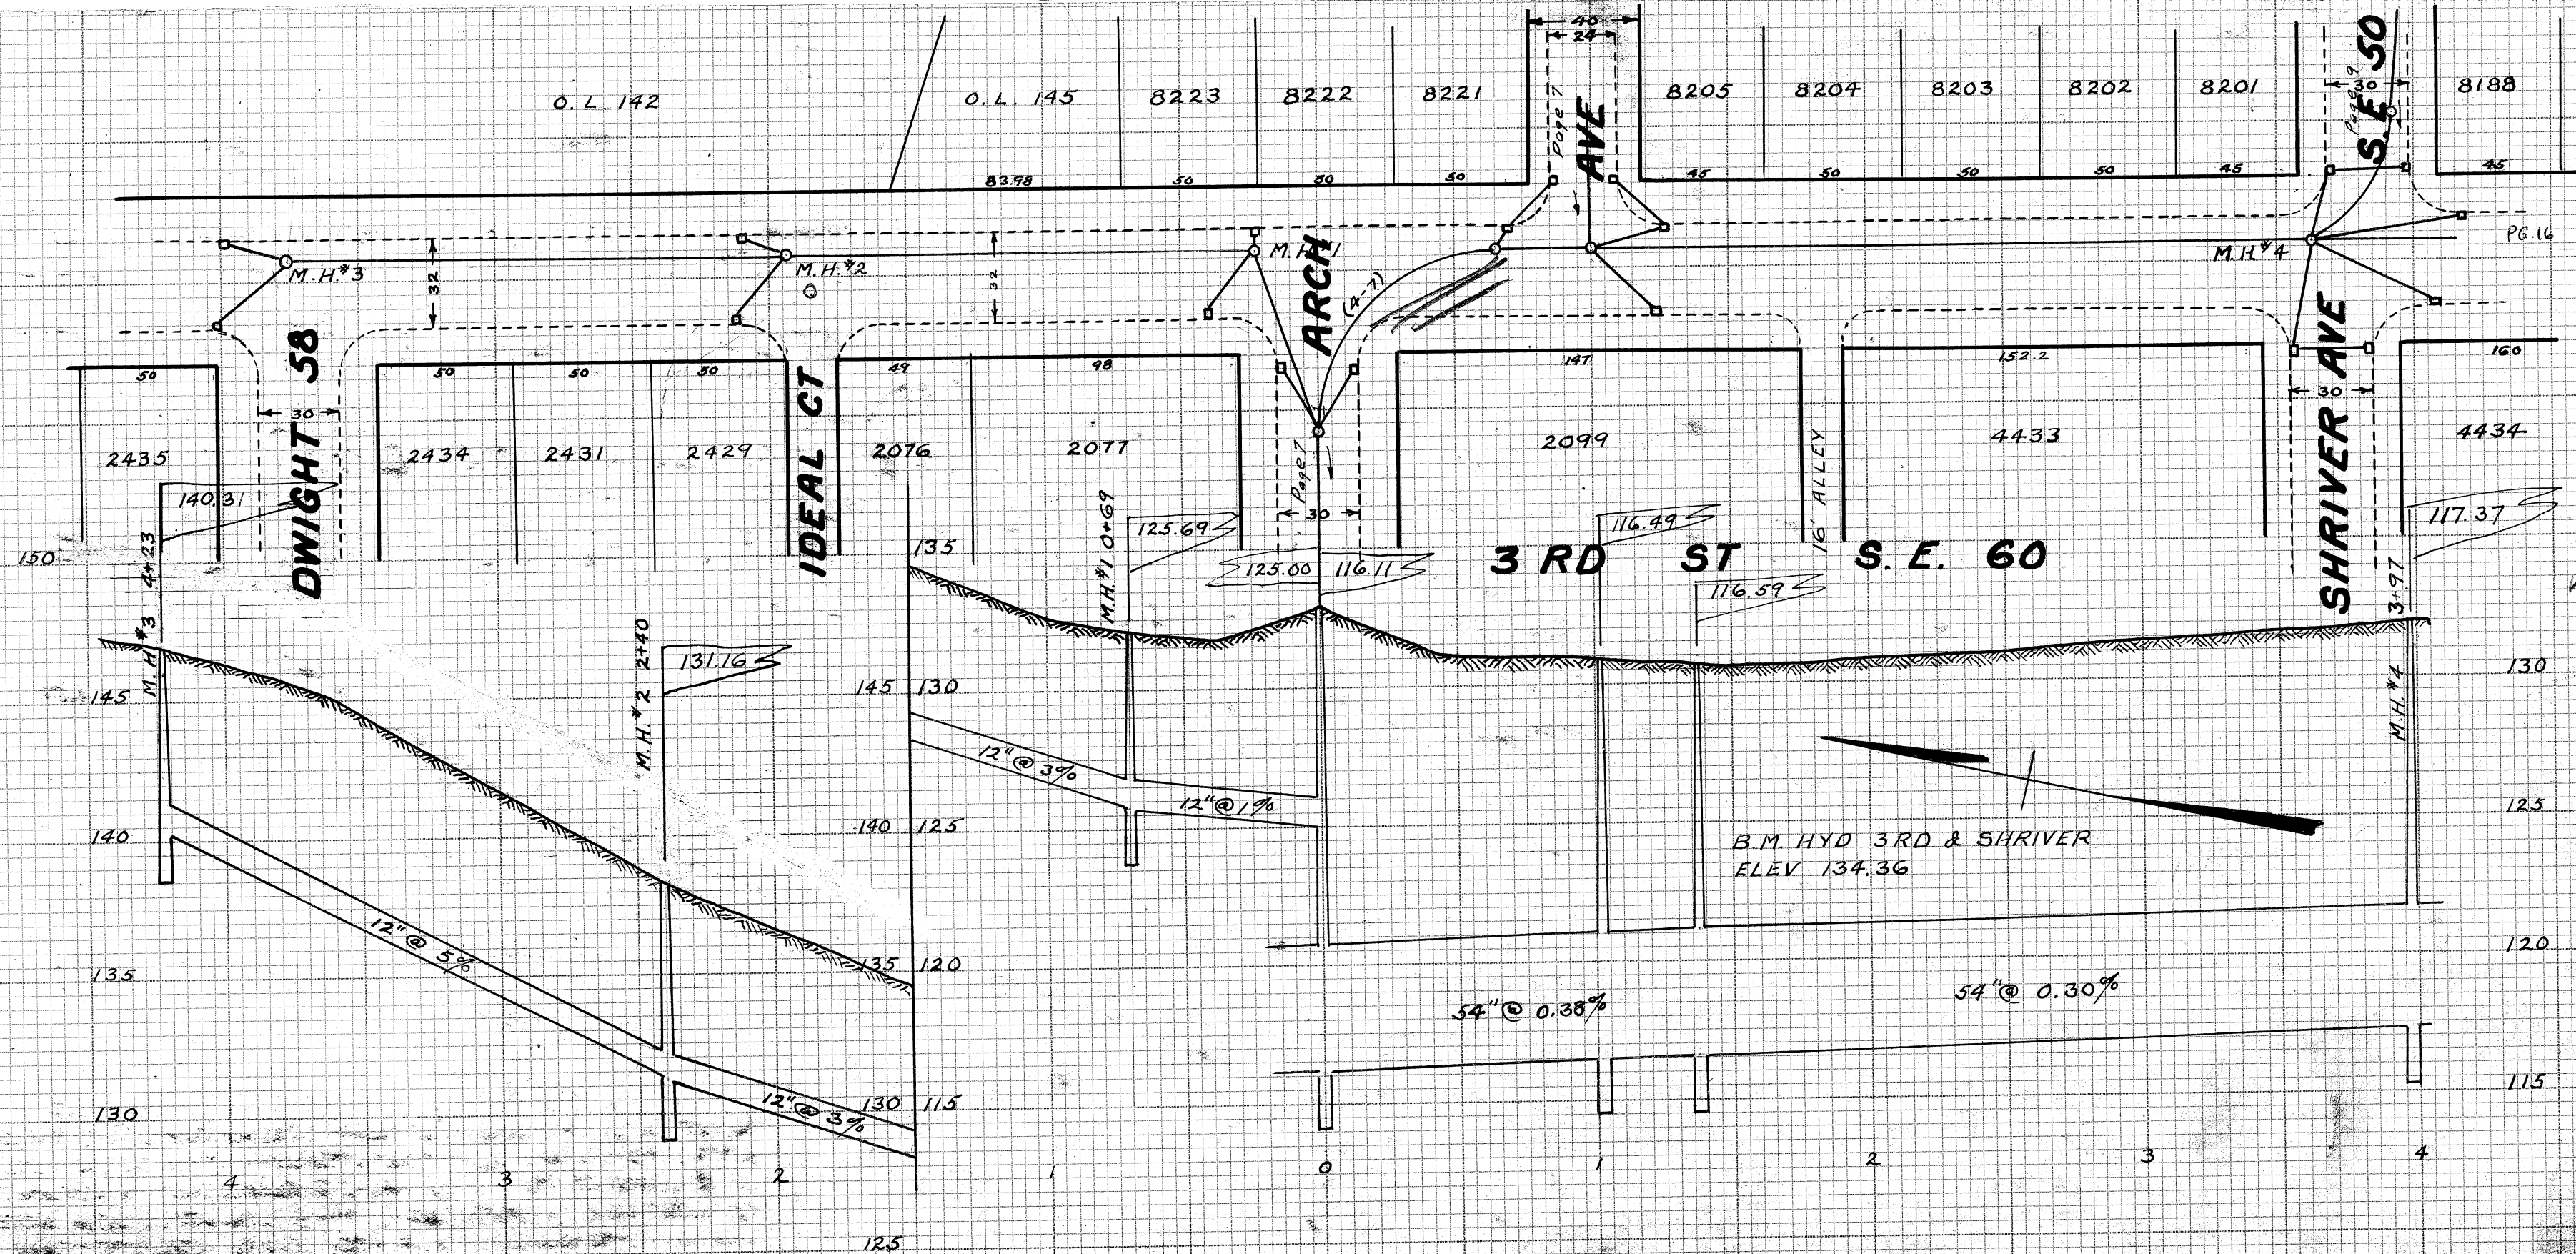

3RD ST S.E. DWIGHT AVE TO SHRIVER AVE S.E. STORM SEWER
 BUILT 1939 BY W.P.A. JOSEPH CHERCONY W.P.A. SUPERVISOR PLANS BY CITY ENGINEERING DEPARTMENT
 C.E. RICE CITY ENGINEER H. PIPER CONSTRUCTION
 ENGINEER PRELIMINARY NOTES 134-38-38 CONSTRUCTION NOTES 141-48-49 & 143-21-25 FINAL MEASUREMENTS 137-71-74-77 PLOTTED 1-24-40 BY C.E. RICE