


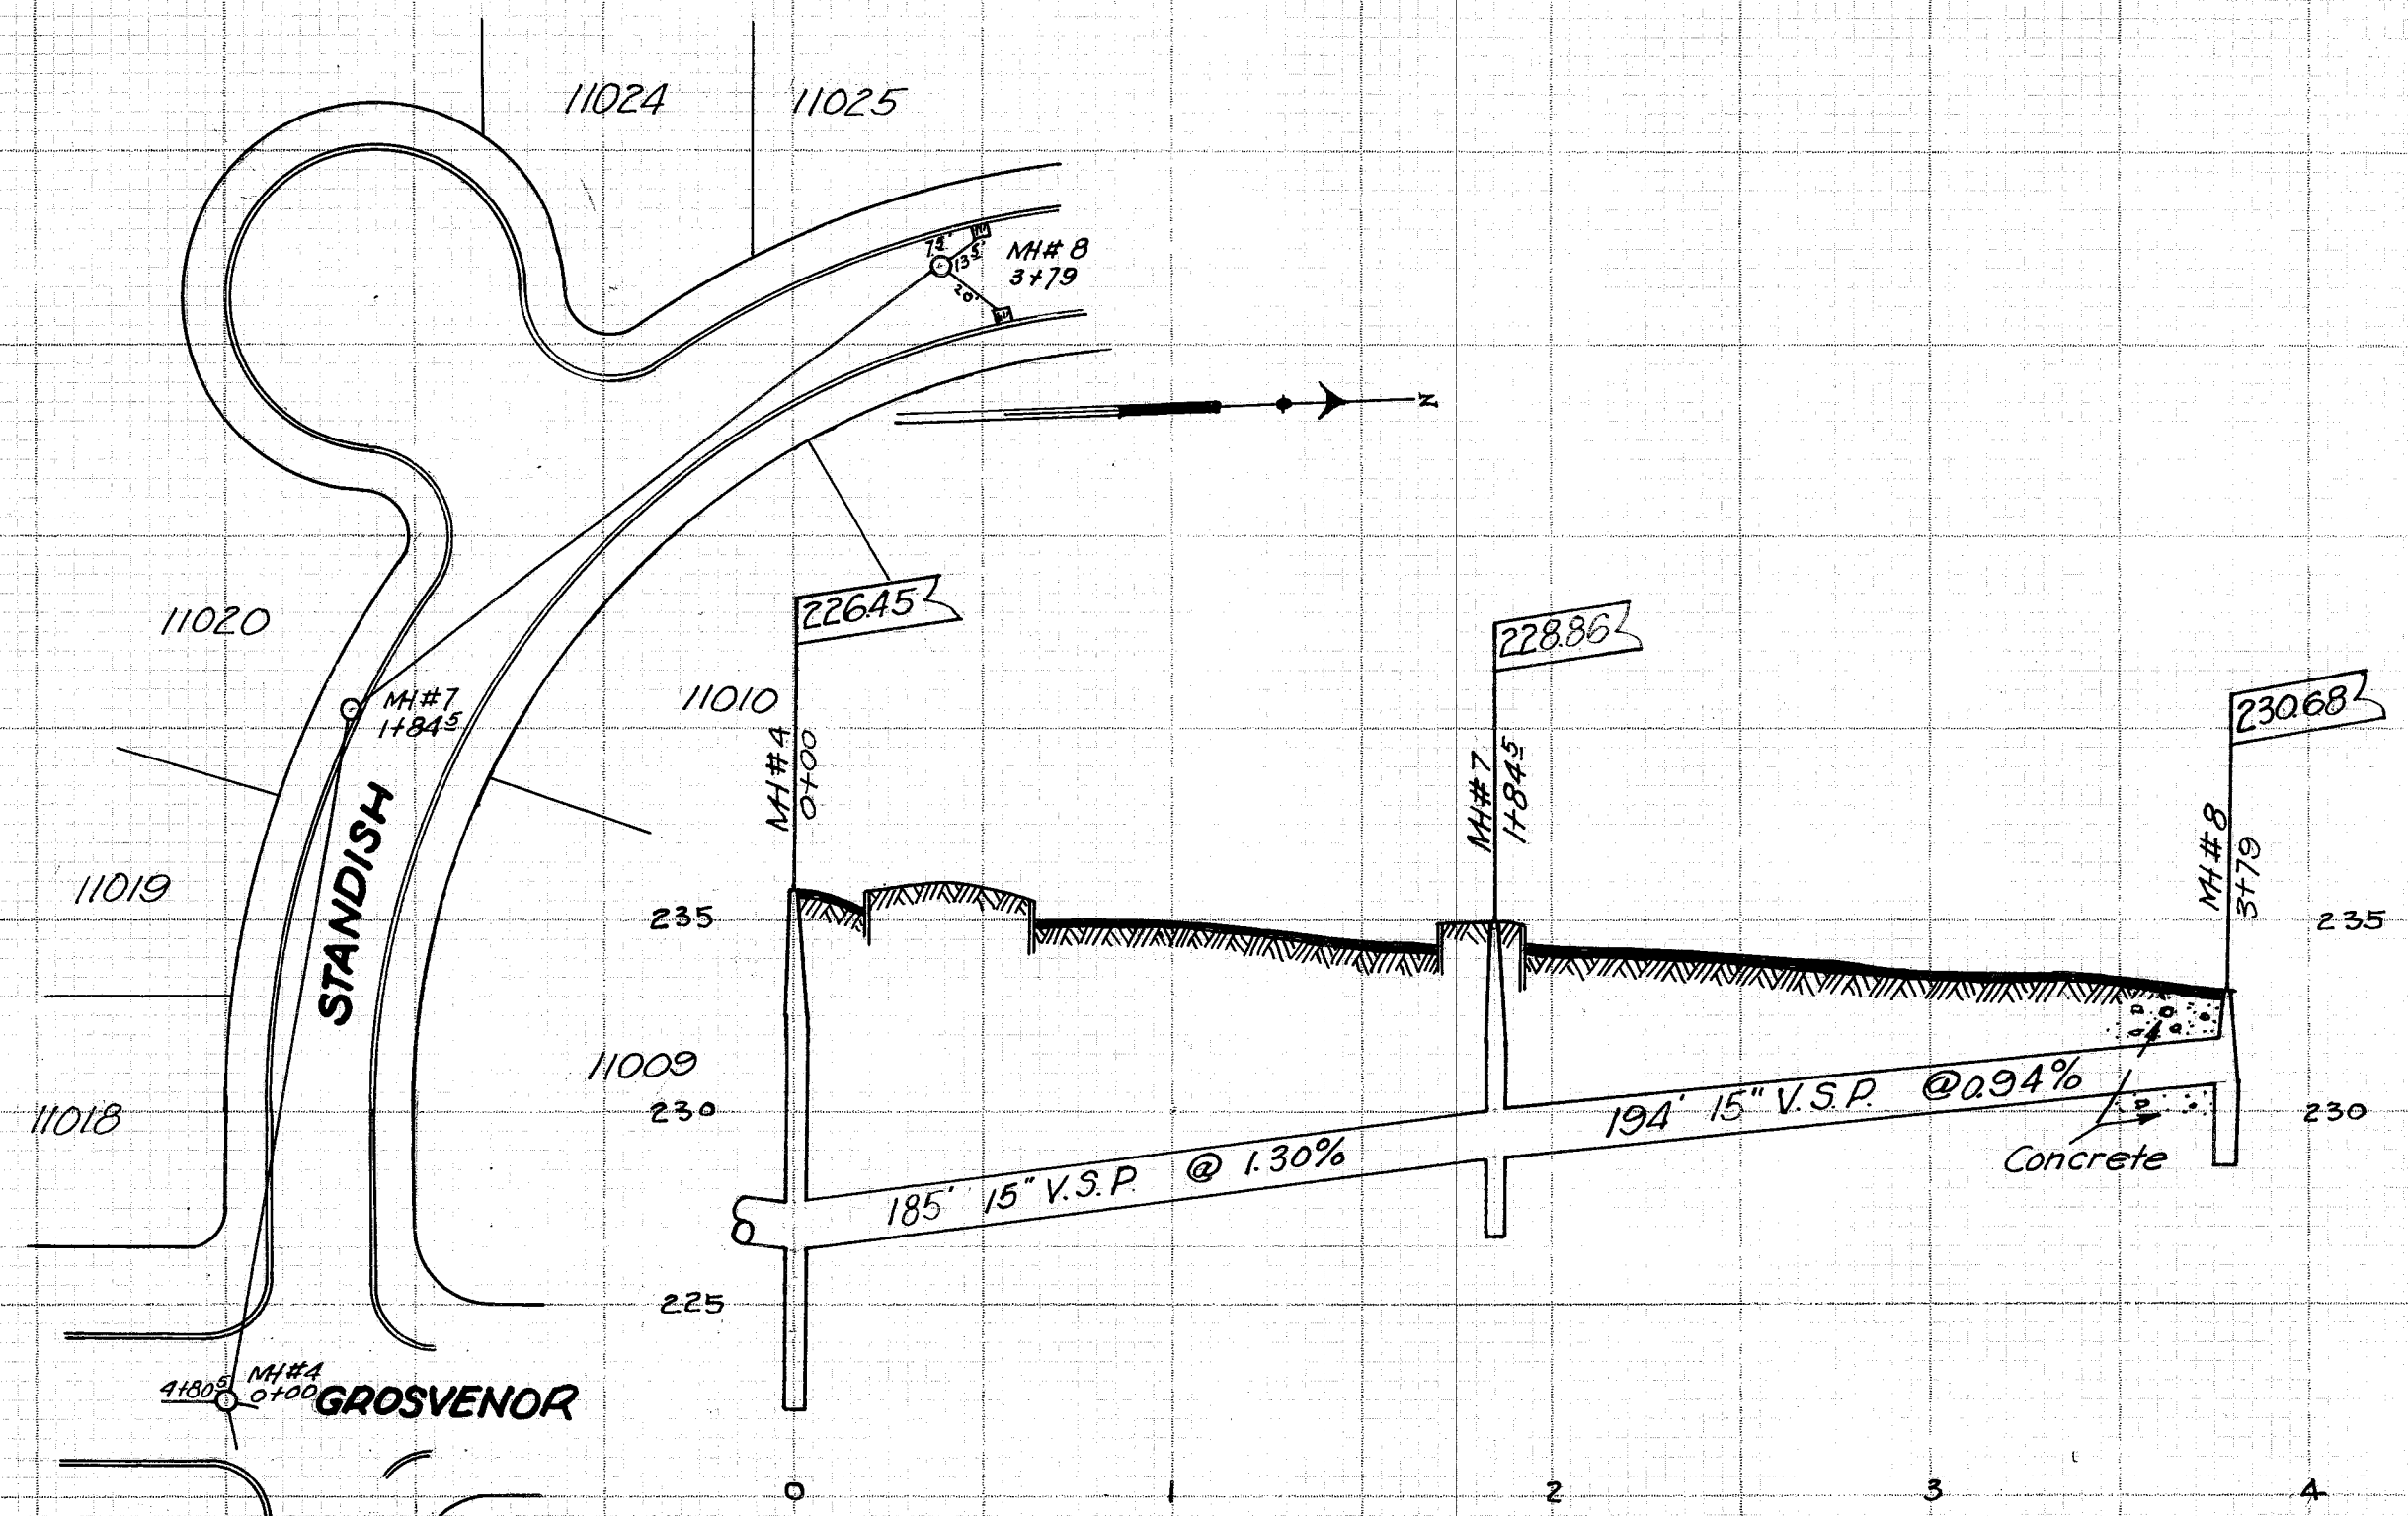

STANDISH ST. N.W.
STM. SEWER