
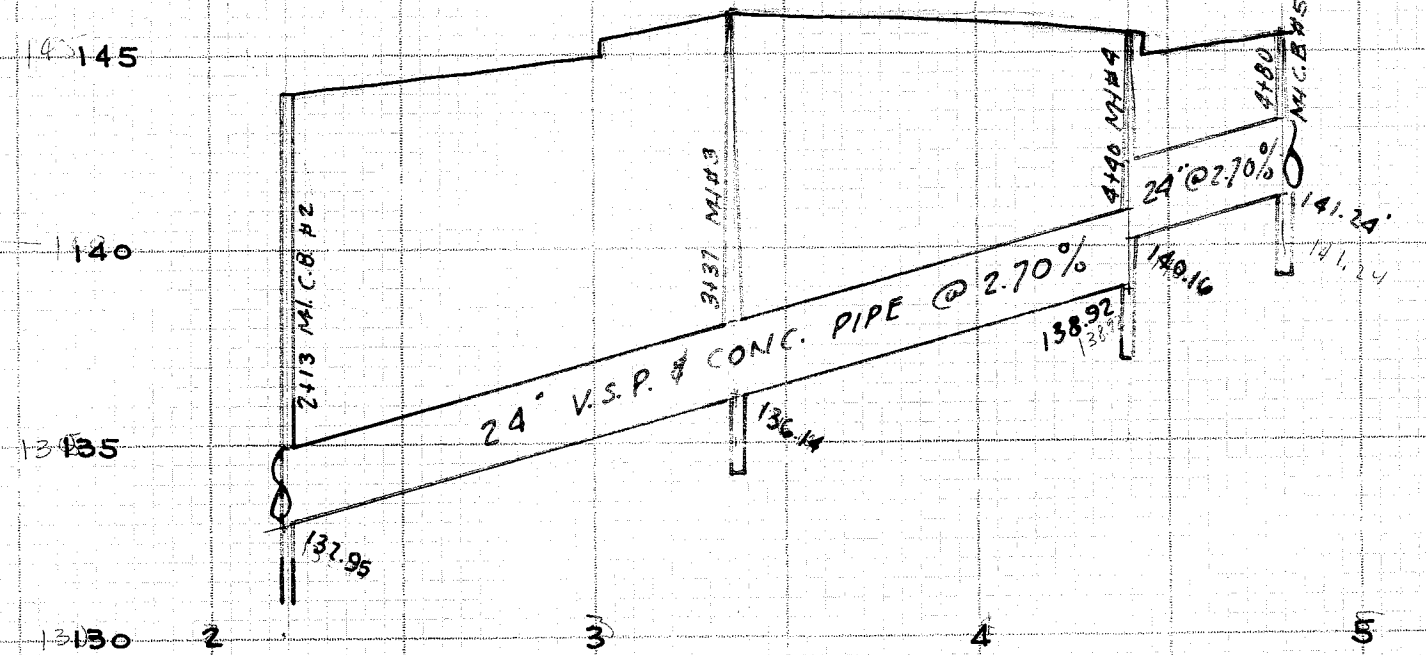


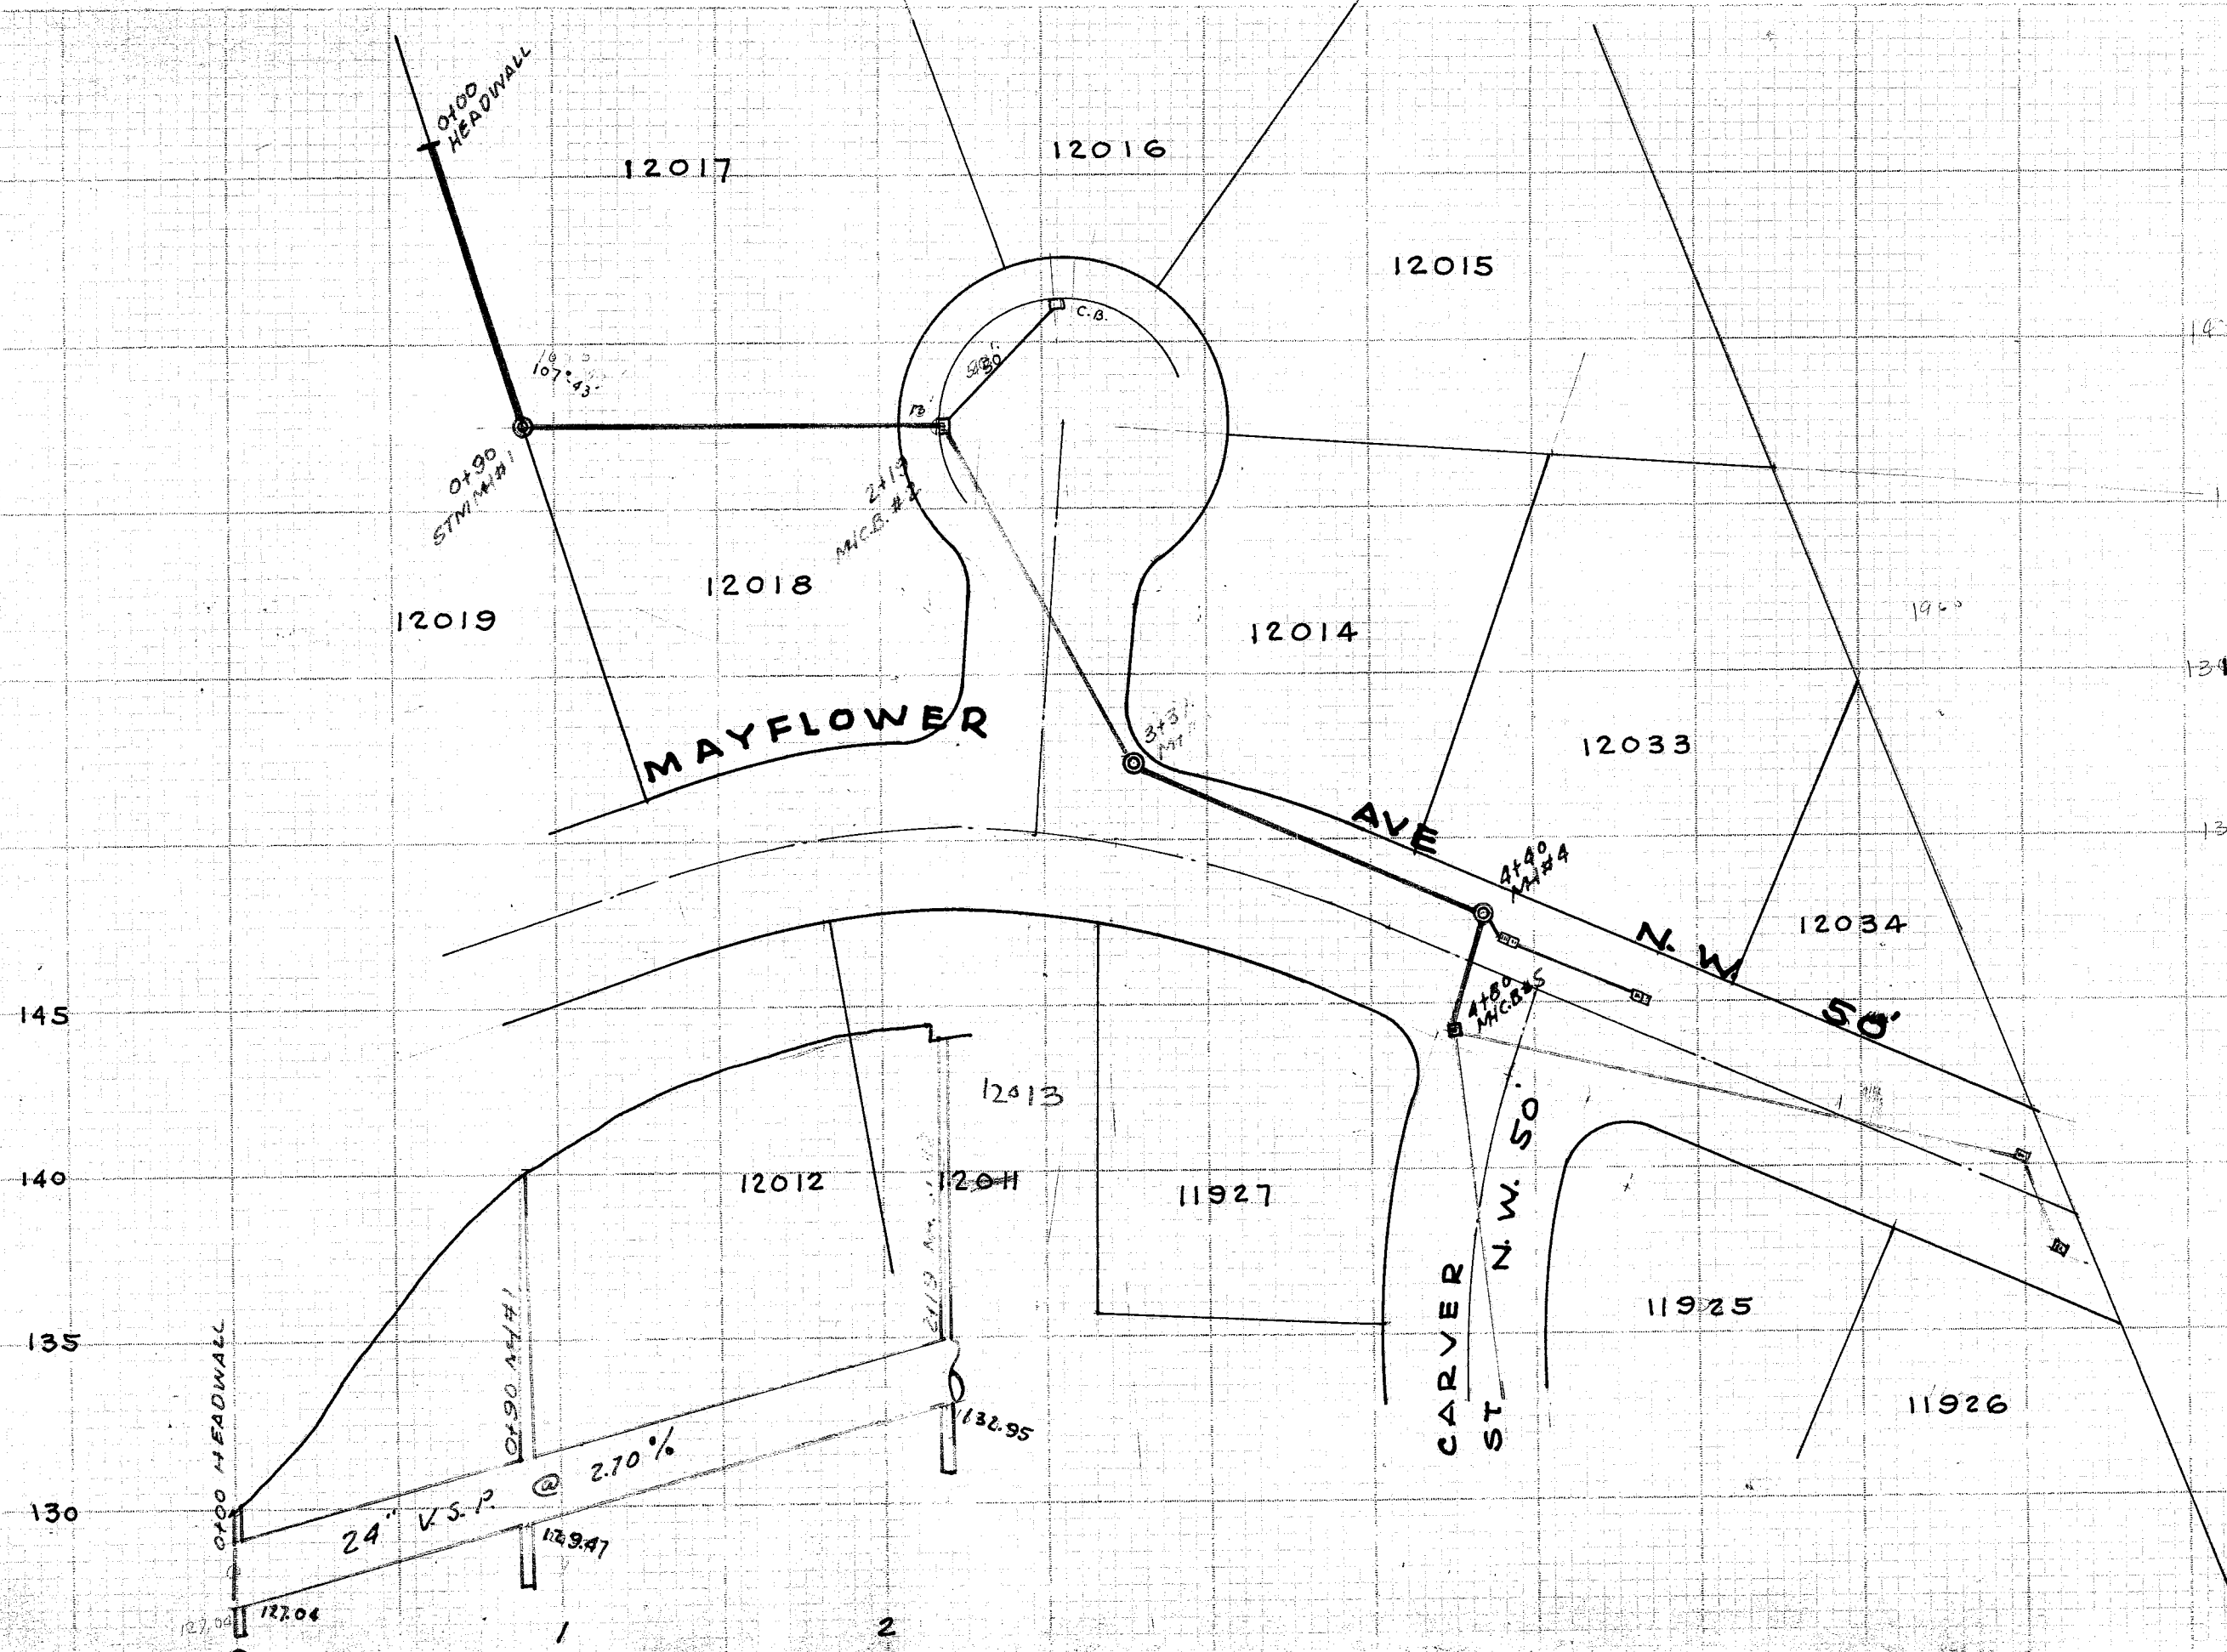

MAYFLOWER ALLOT. STM. SEWER
CONSTR. 1958, S9460 BY JOE & JOE, CANTON, OHIO
PART UNDER CITY SUPERVISION - W. MILLER & J. HUWIG INSP
R. FAULHABER CONSTR. STAKES, JOS. STURRETT ENG.
FOR NBS BUILDERS