


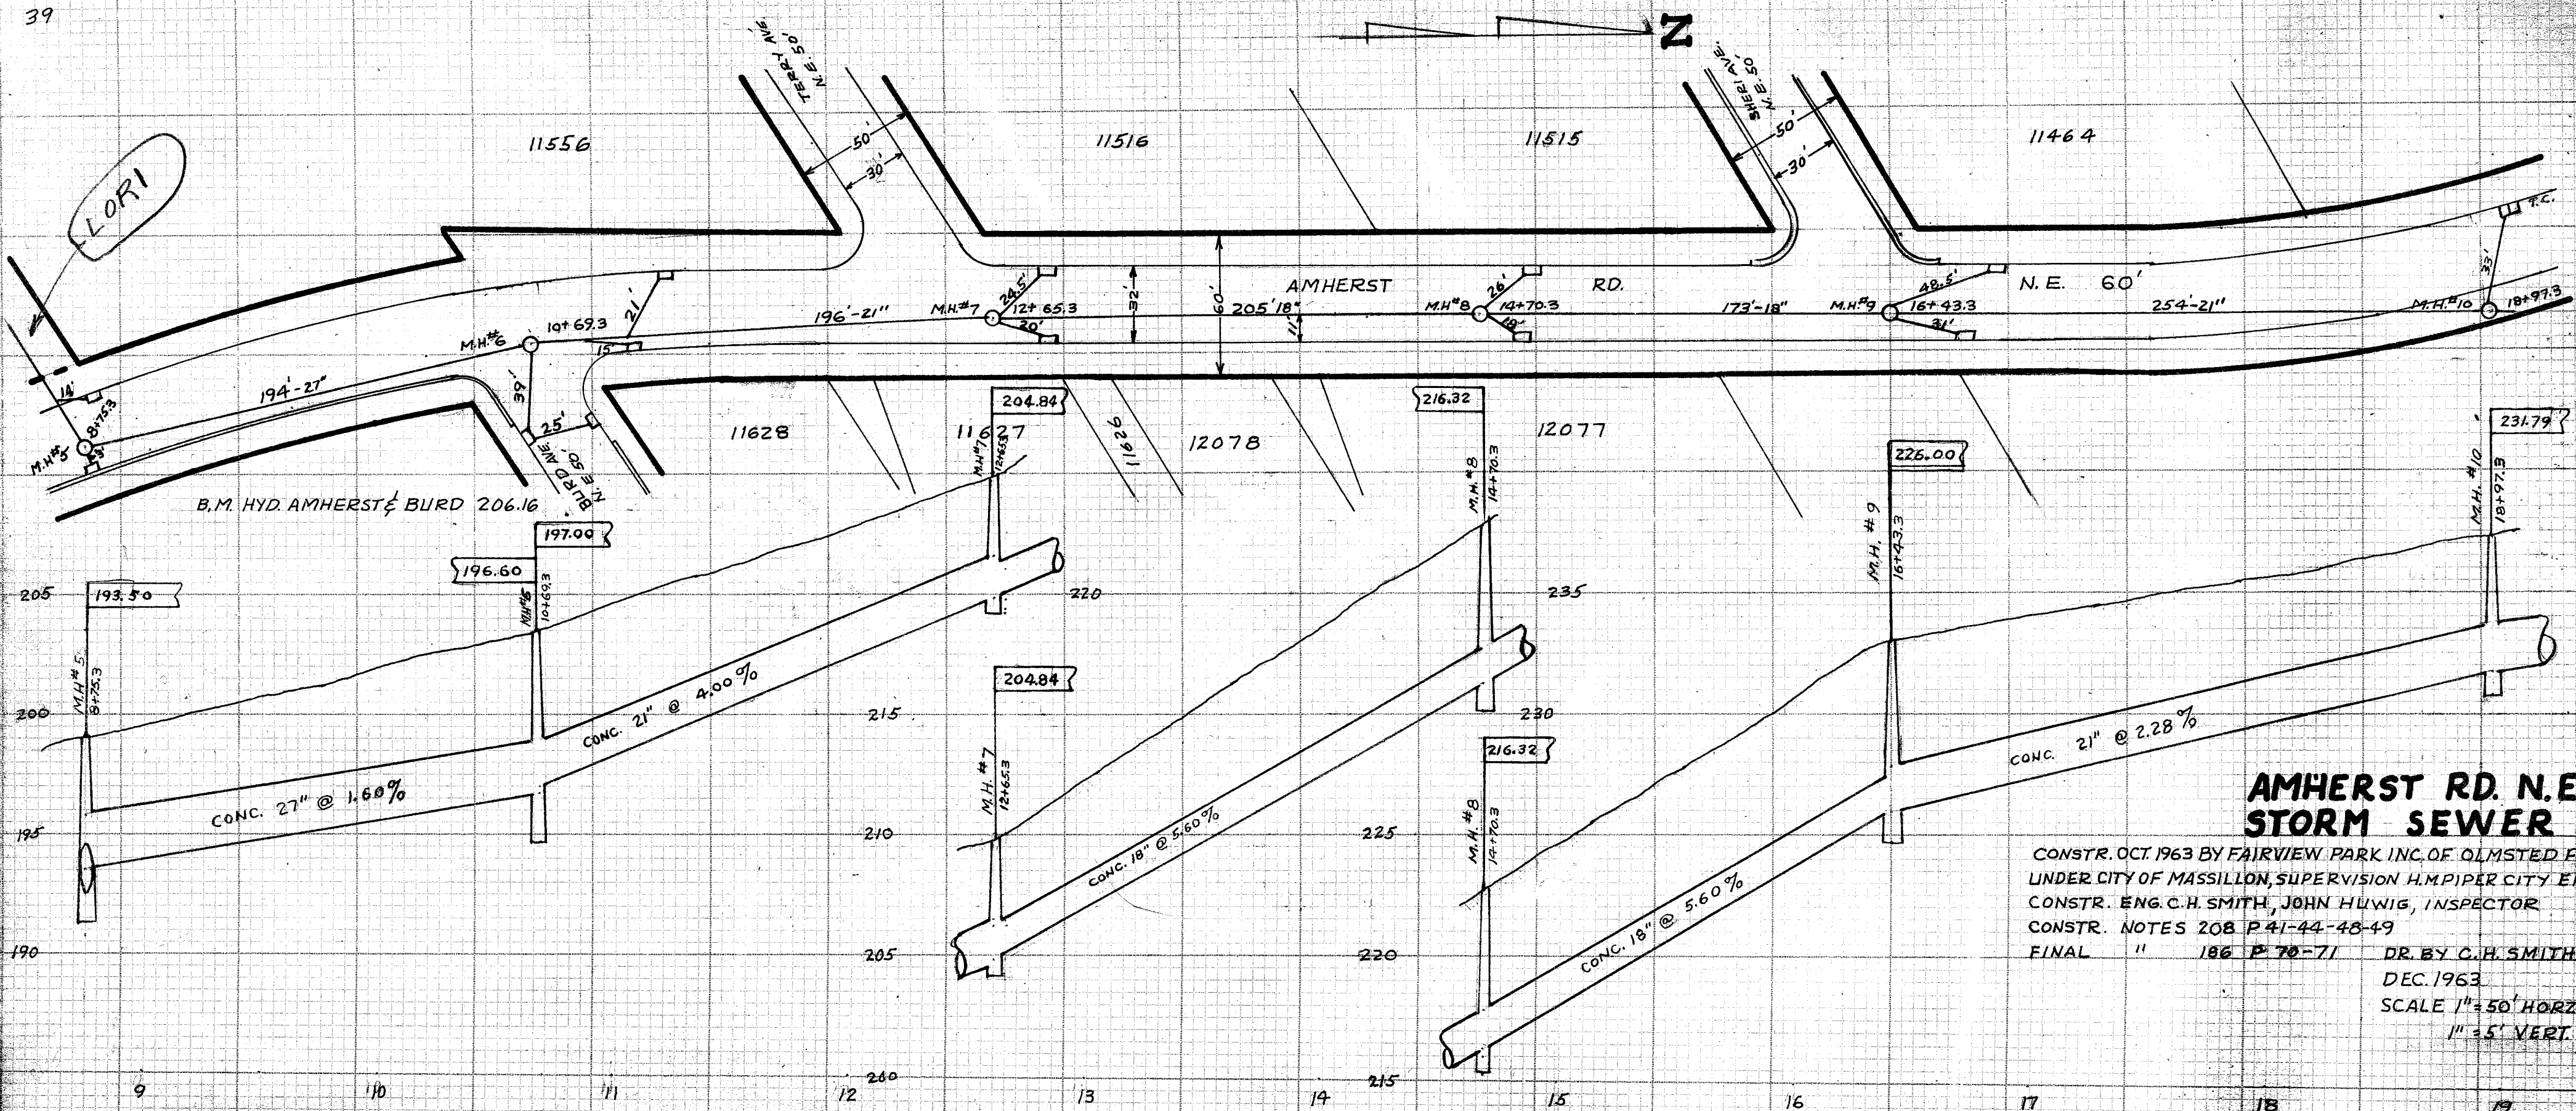

AMHERST RD. N.E. STORM SEWER

APW
OHIO 93 G

CONSTR. OCT. 1963 BY FAIRVIEW PARK INC. OF OLMSTED FALLS, OHIO
UNDER CITY OF MASSILLON, SUPERVISION H. M. PIPER CITY ENG.
CONSTR. ENG. C. H. SMITH, JOHN H. WIG, INSPECTOR
CONSTR. NOTES 208 P 41-44-48-49
FINAL " 186 P 70-71 DR. BY C. H. SMITH

DEC. 1963
SCALE 1" = 50' HORIZ.
1" = 5' VERT.