




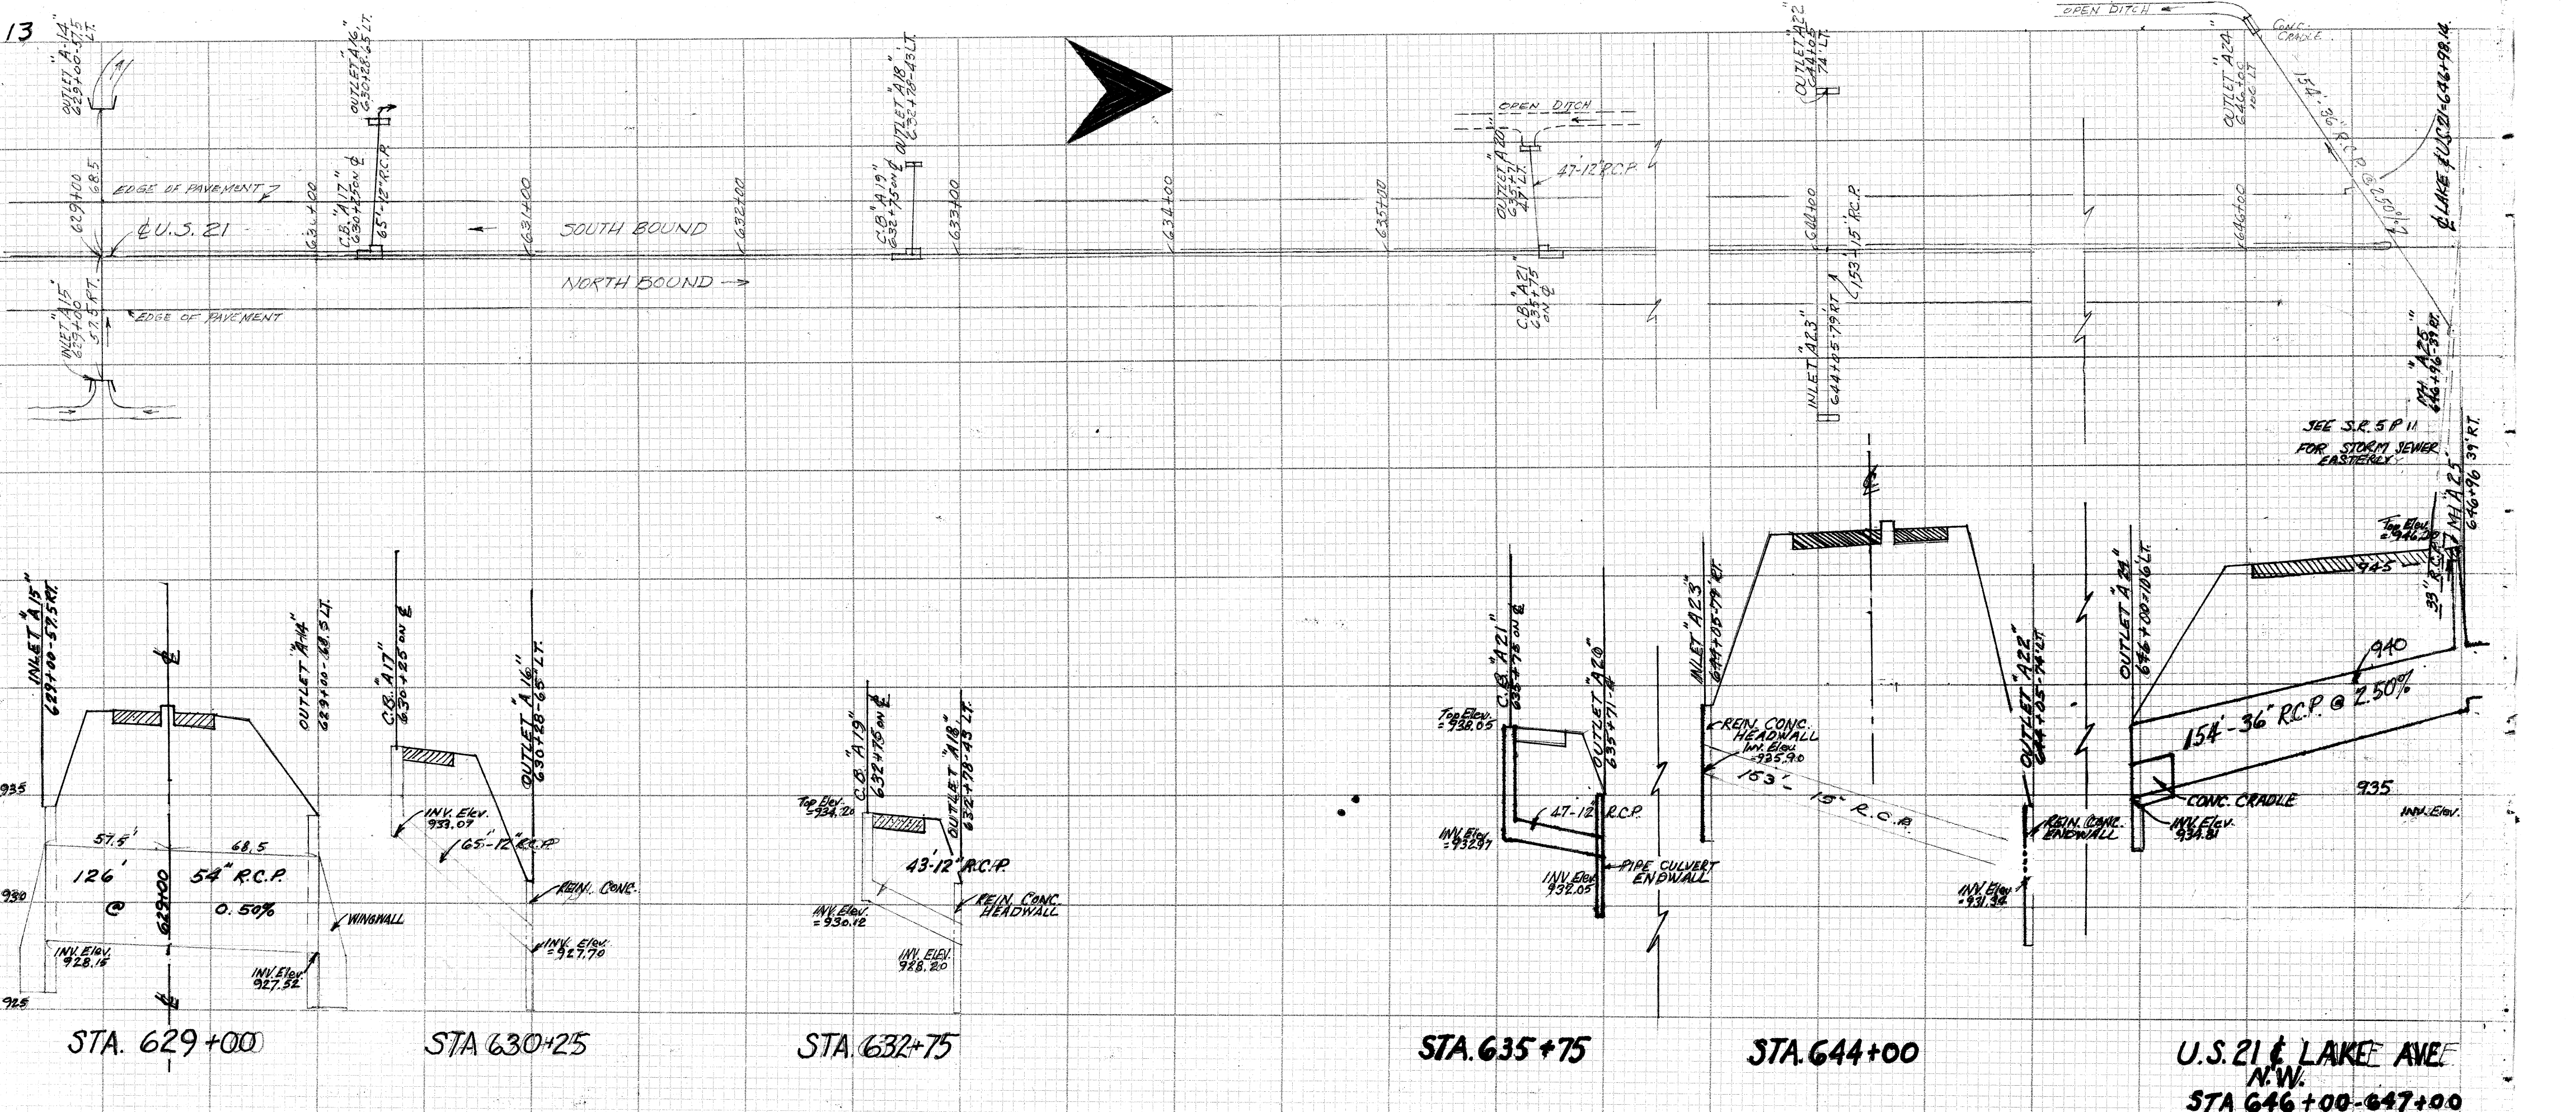


13

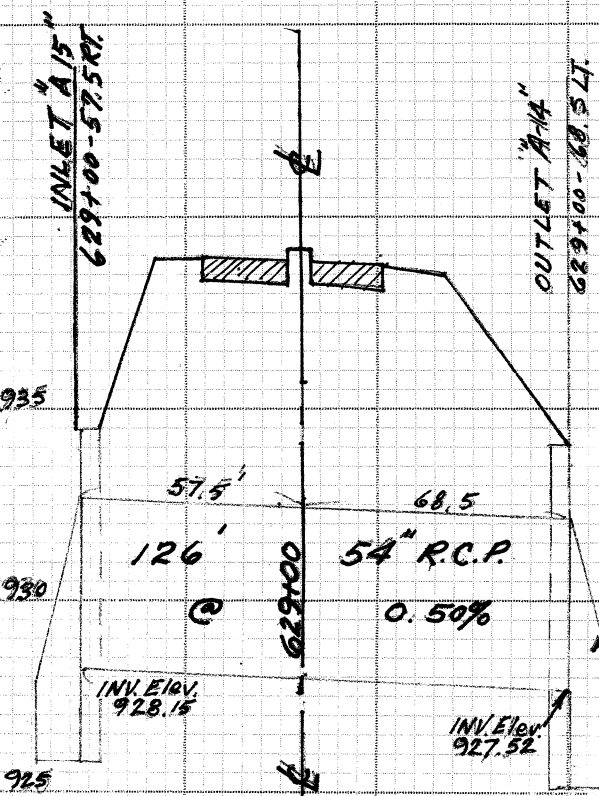


STA. 629+00

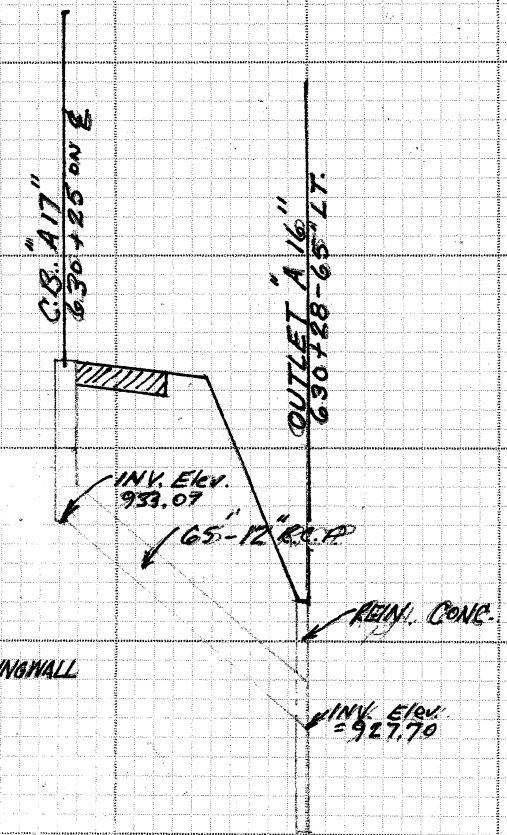


STA 630+25

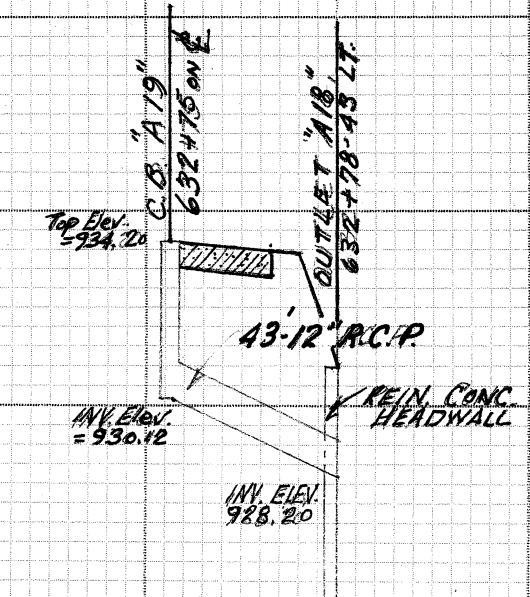


STA. 632+75

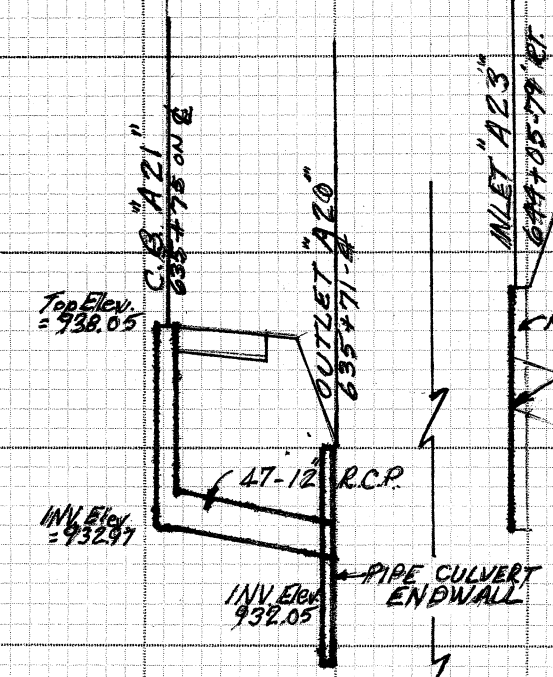

STA. 635+75

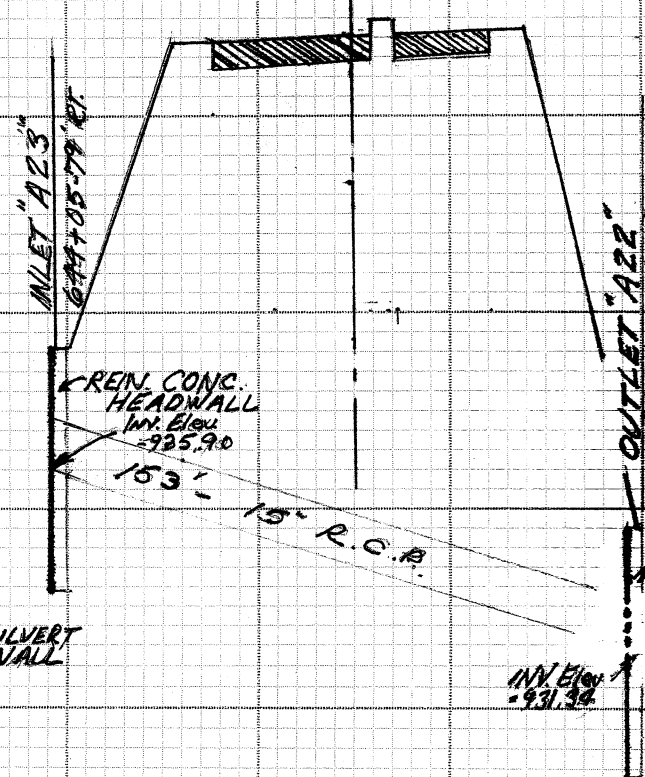

STA. 644+00

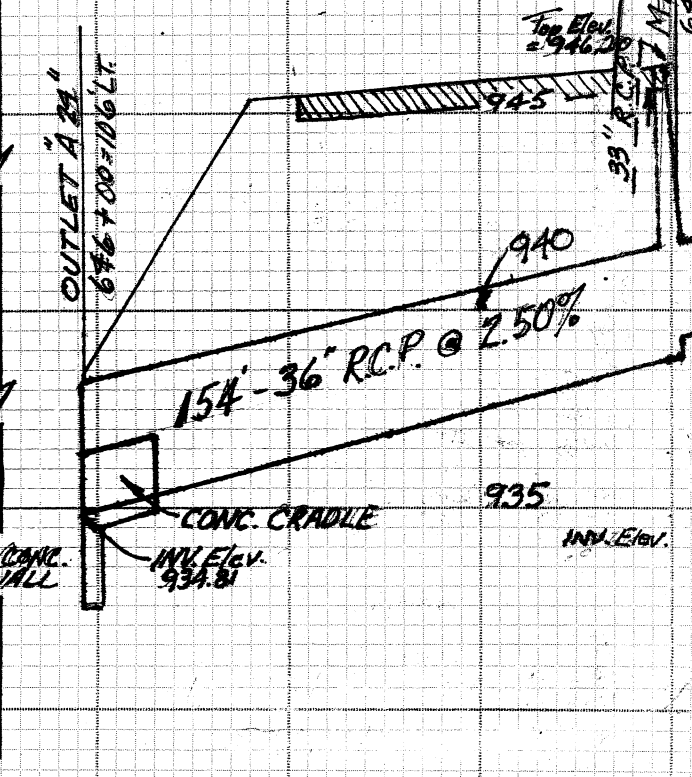

U.S. 21 & LAKE AVE N.W.

STA 646+00-647+00