



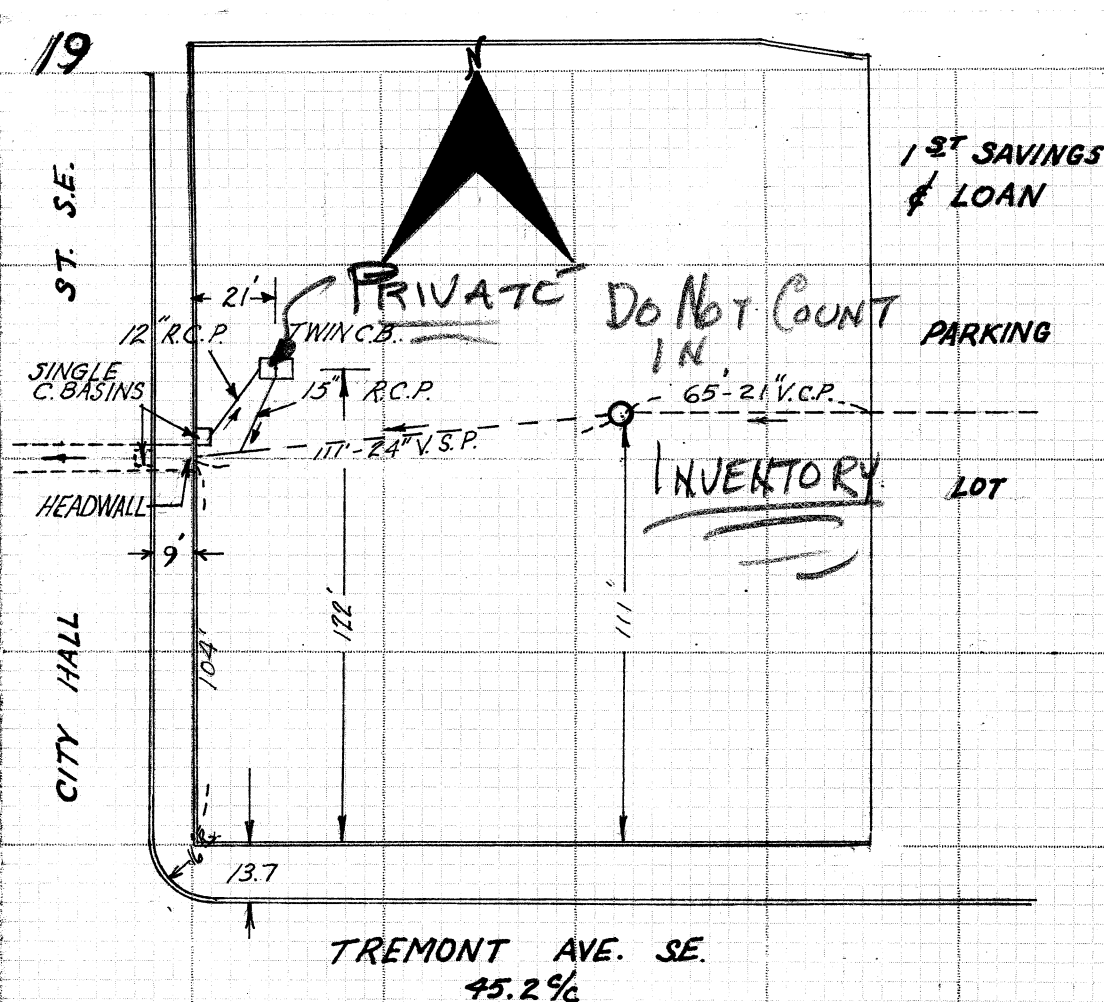

PARKING LOT NO. 1
 SEE NB. 210-P53
 SCALE: 1" = 50'

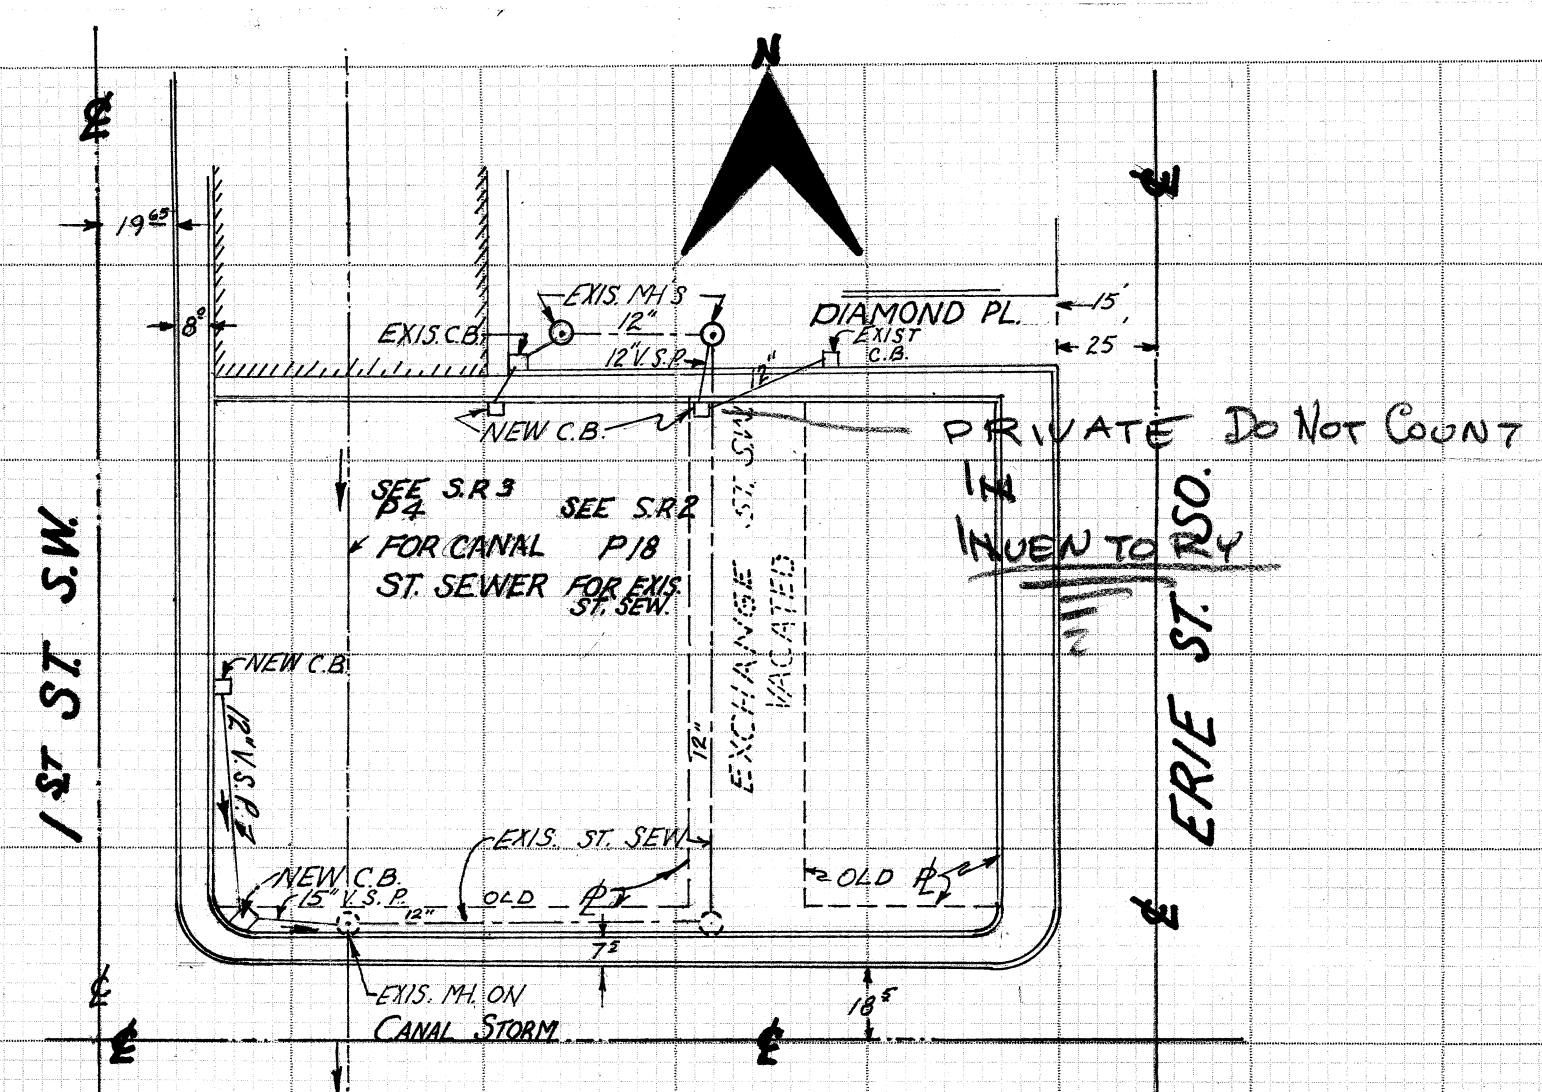

CHARLES AVE. S.W.
PARKING LOT NO. 2
 SEE N.B. 210-P54
 SCALE: 1" = 50'

CANAL

