



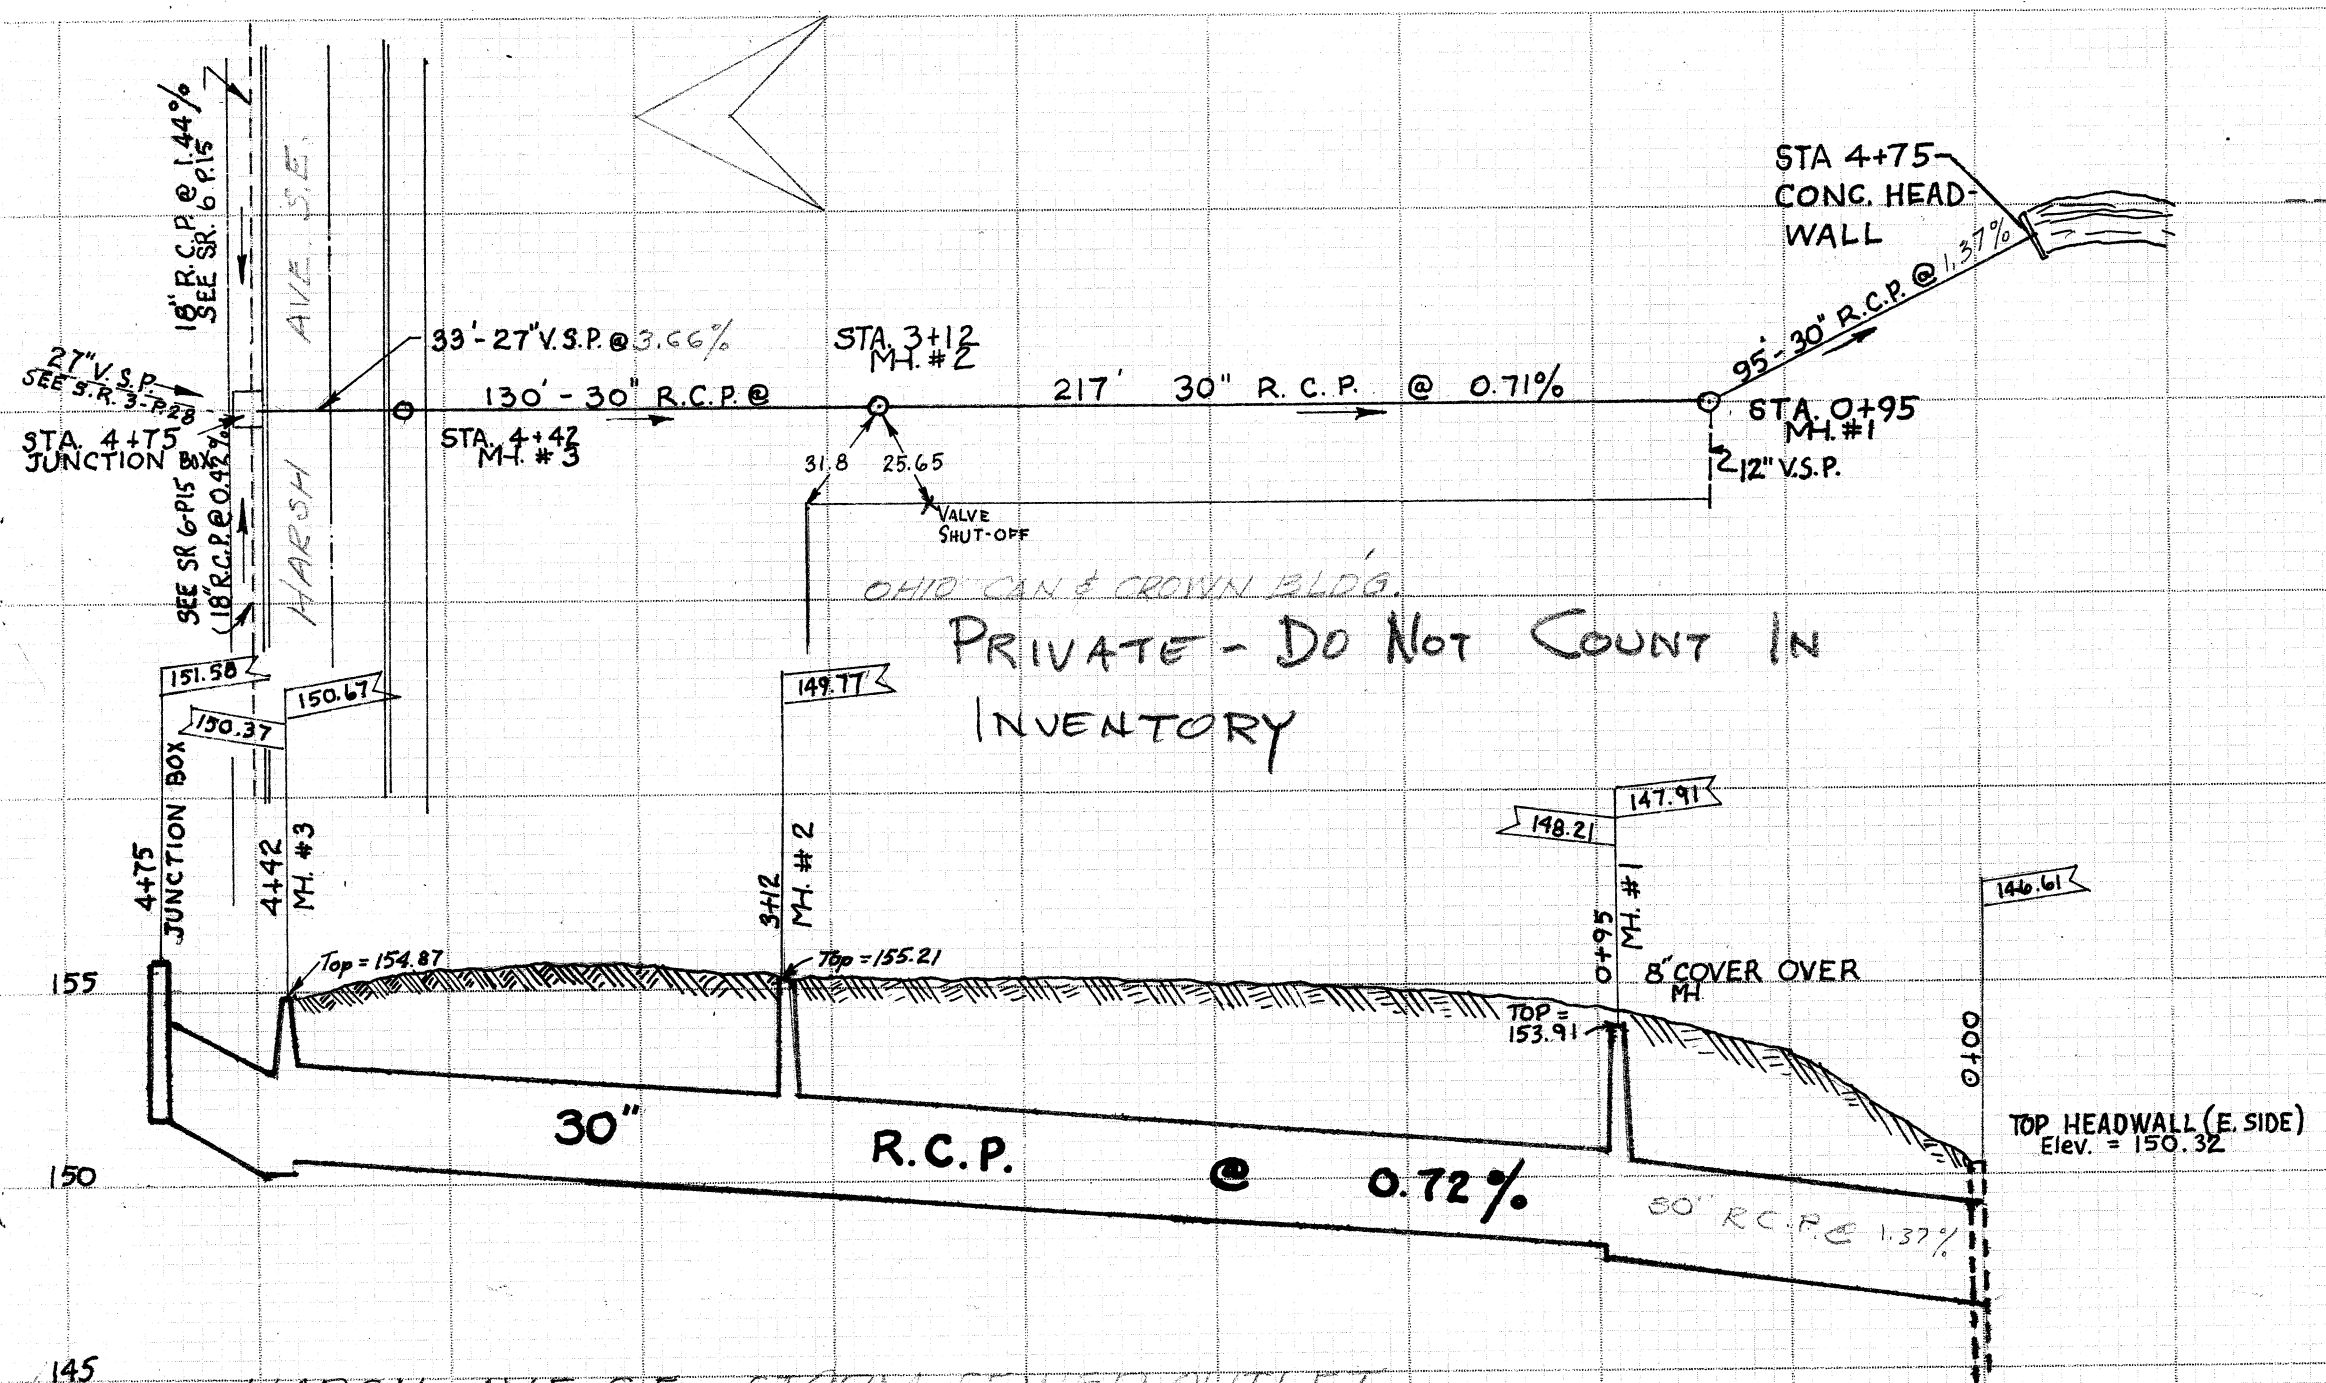

HARSH AVE S.E. - STORM SEWER OUTLET
LAST SIDE OHIO CAN & CROWN BLDG.
constructed by A.J. DIANA for OHIO CAN & CROWN

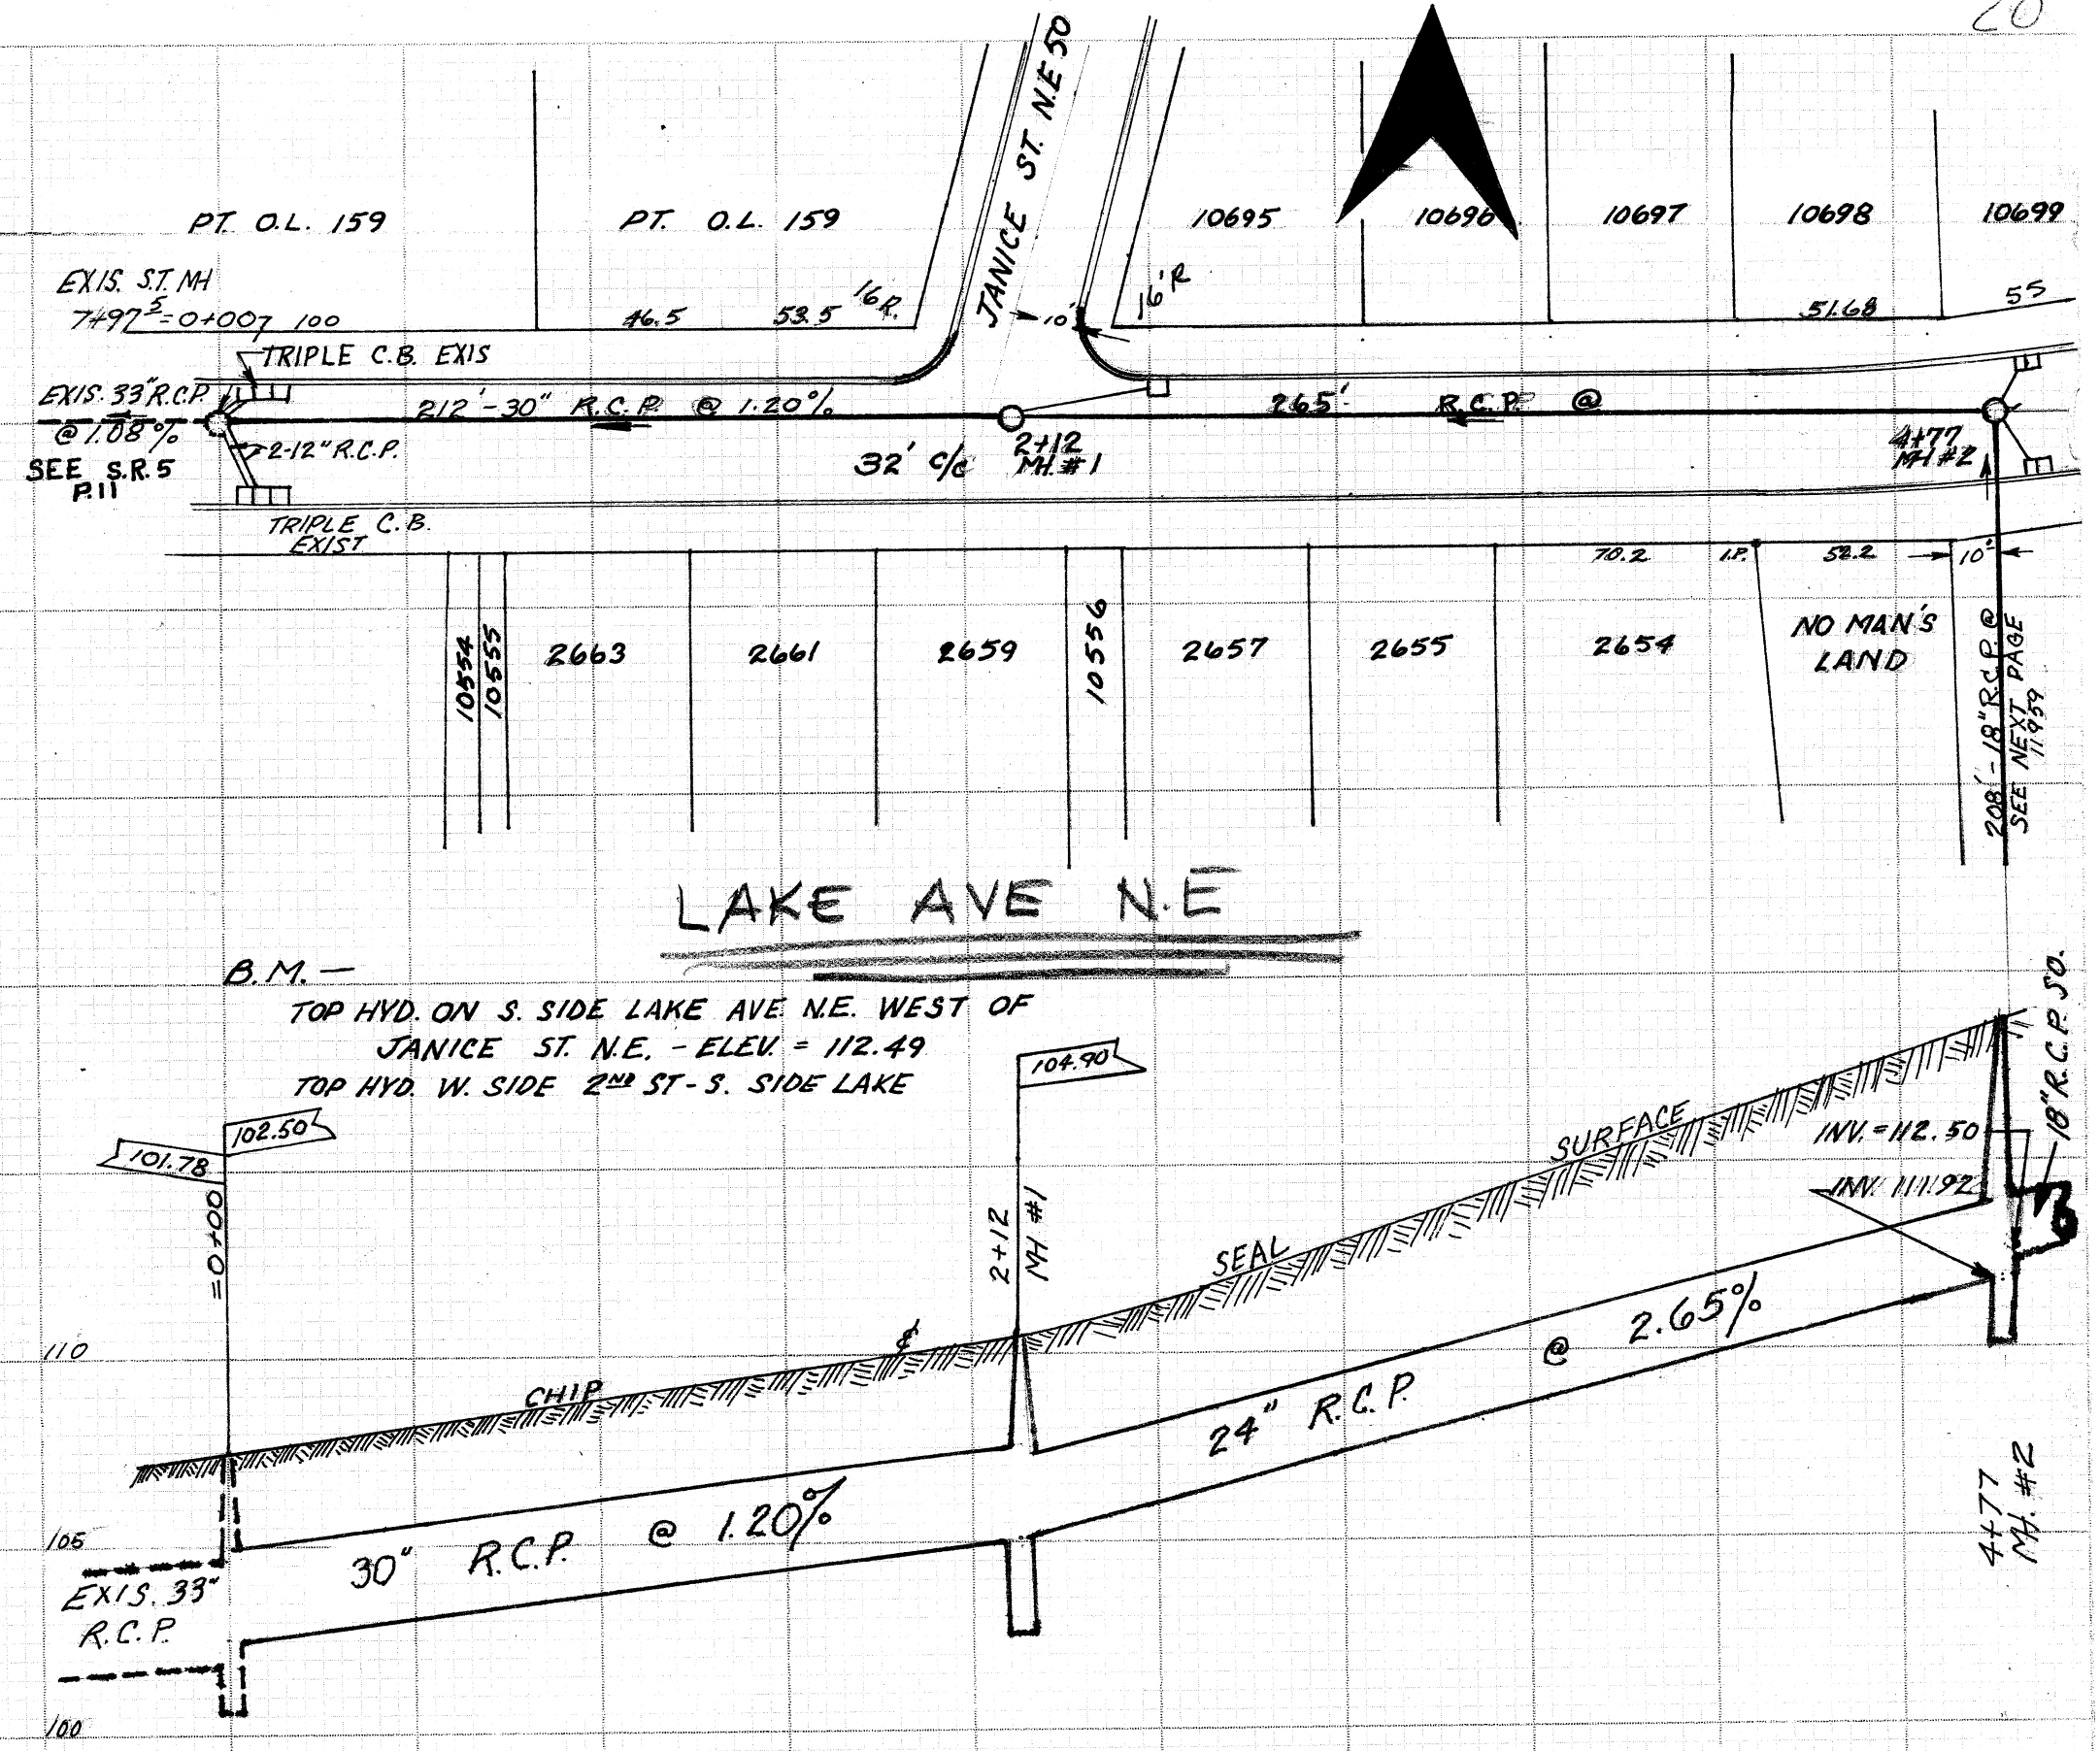

LAKE AVE N.E.