

FILE NO. SE - 575
ACC. NO. 2947
FIELD BOOK 239


BEAYER EXCAVATING
1981



175

165

155

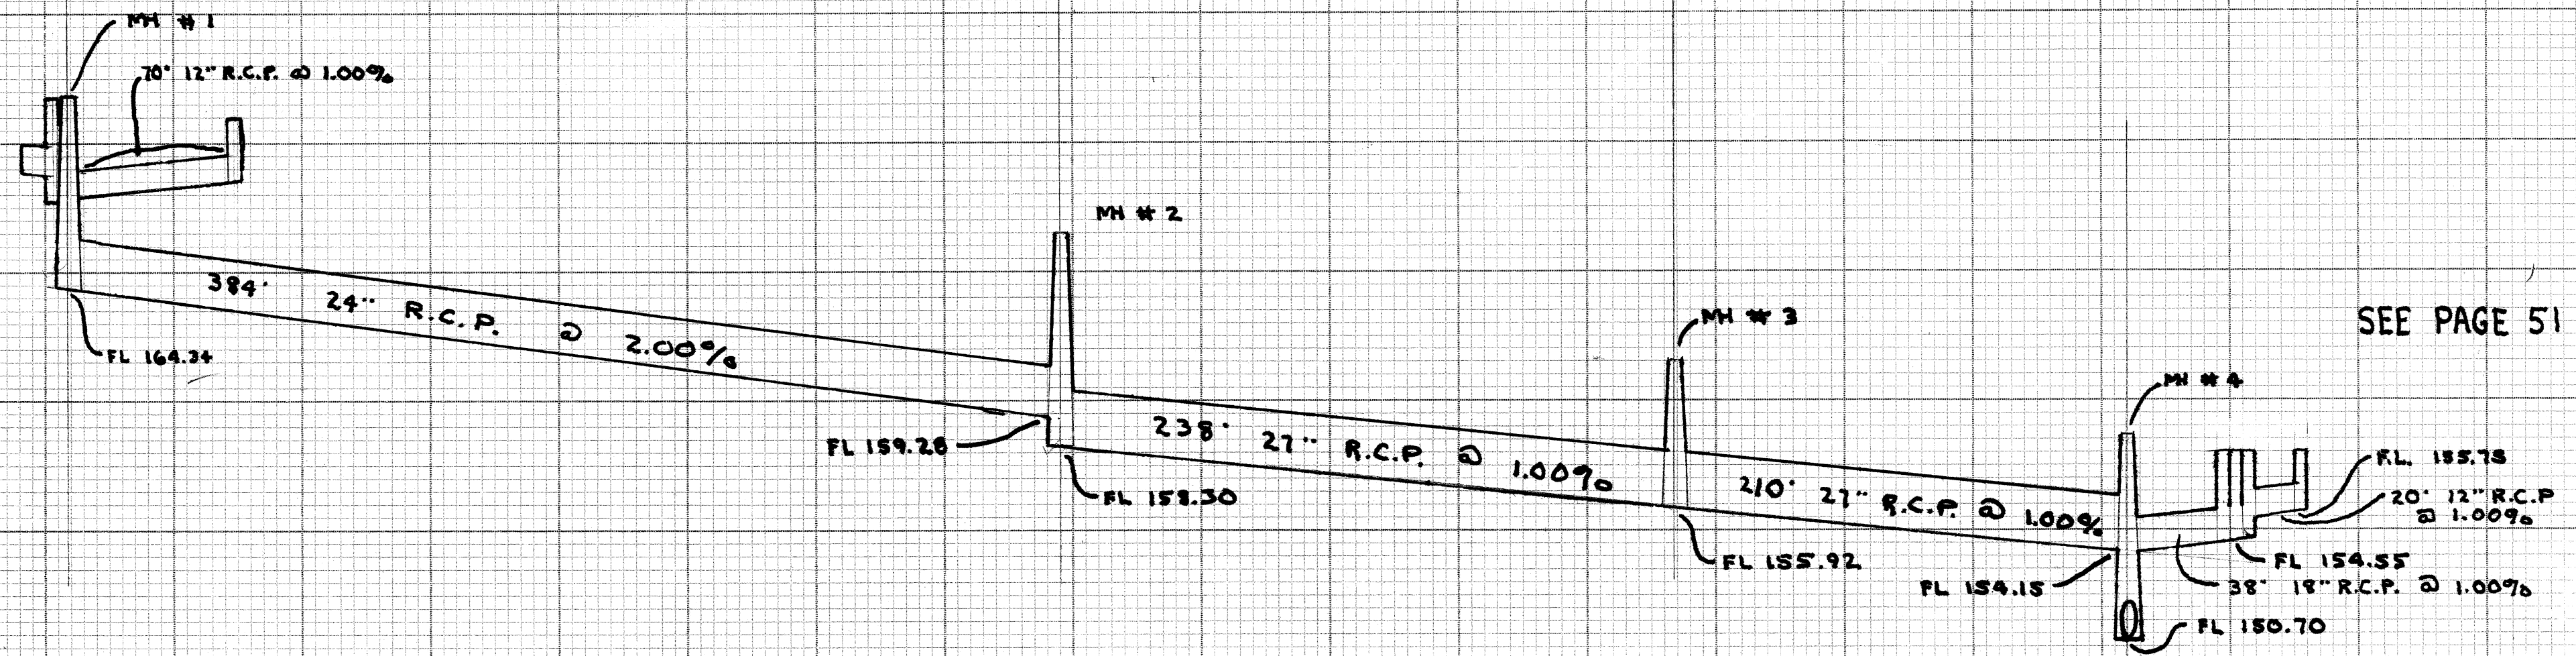

SEE PAGE 51