


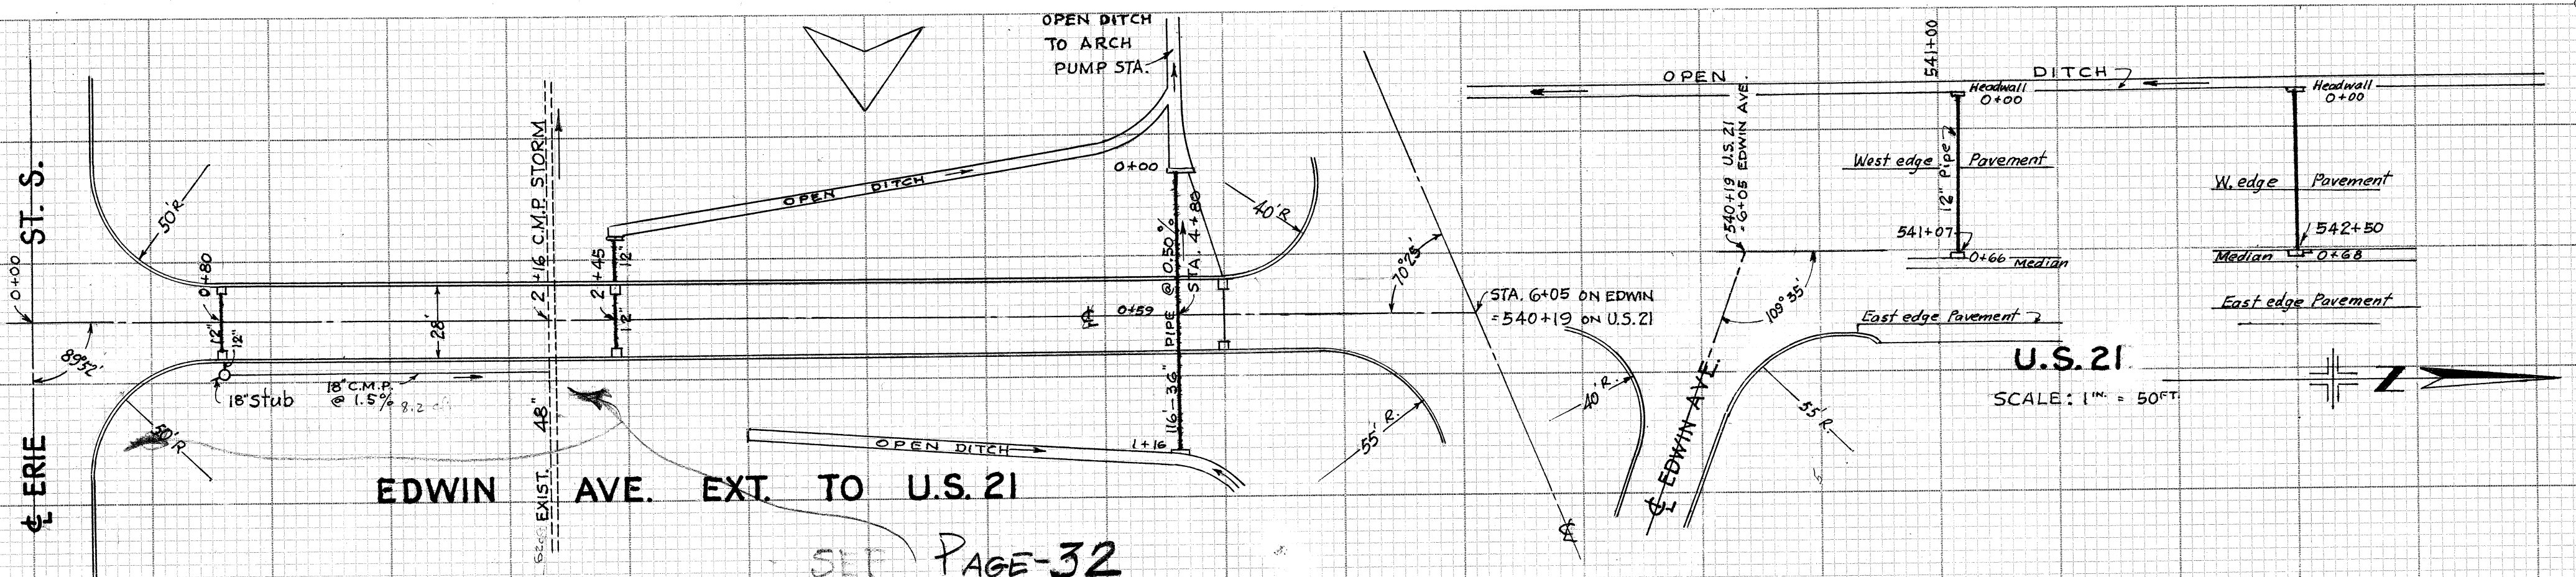

SEE PAGE-32

U.S. 21
SCALE: 1" = 50'

