

Legends Golf Course - Massillon

Pre-Development Drainage Areas



- PAVED ROAD
- TRAIL
- BRIDGE
- RAILROAD
- FENCE
- WALL
- CULVERT
- SWAMP
- TREES
- DAM
- DRAINAGE
- STREAM OR RIVER
- CONTOURS
- WELL OR QUARRY
- POLE
- TOWER
- BUILDING
- VERTICAL CONTROL
- HORIZONTAL CONTROL
- TRIANGULATION POINT
- SECTION CORNER

SCALE 1"=200'
CONTOUR INTERVAL 2'

by
PHOTOGRAMMETRIC
SERVICES, INC.
Columbus, Ohio


STARK COUNTY TOPOGRAPHIC MAP

JOSEPH A. STURRETT, County Engineer
Board of County Commissioners
JOSEPH J. SOMMER
NORMAN W. SPONSELLER - ALBERT M. CREIGHTON
1970


T 10 R 9 Sec 16 PERRY

Legends Golf Course — Massillon

Post-Development Drainage Areas

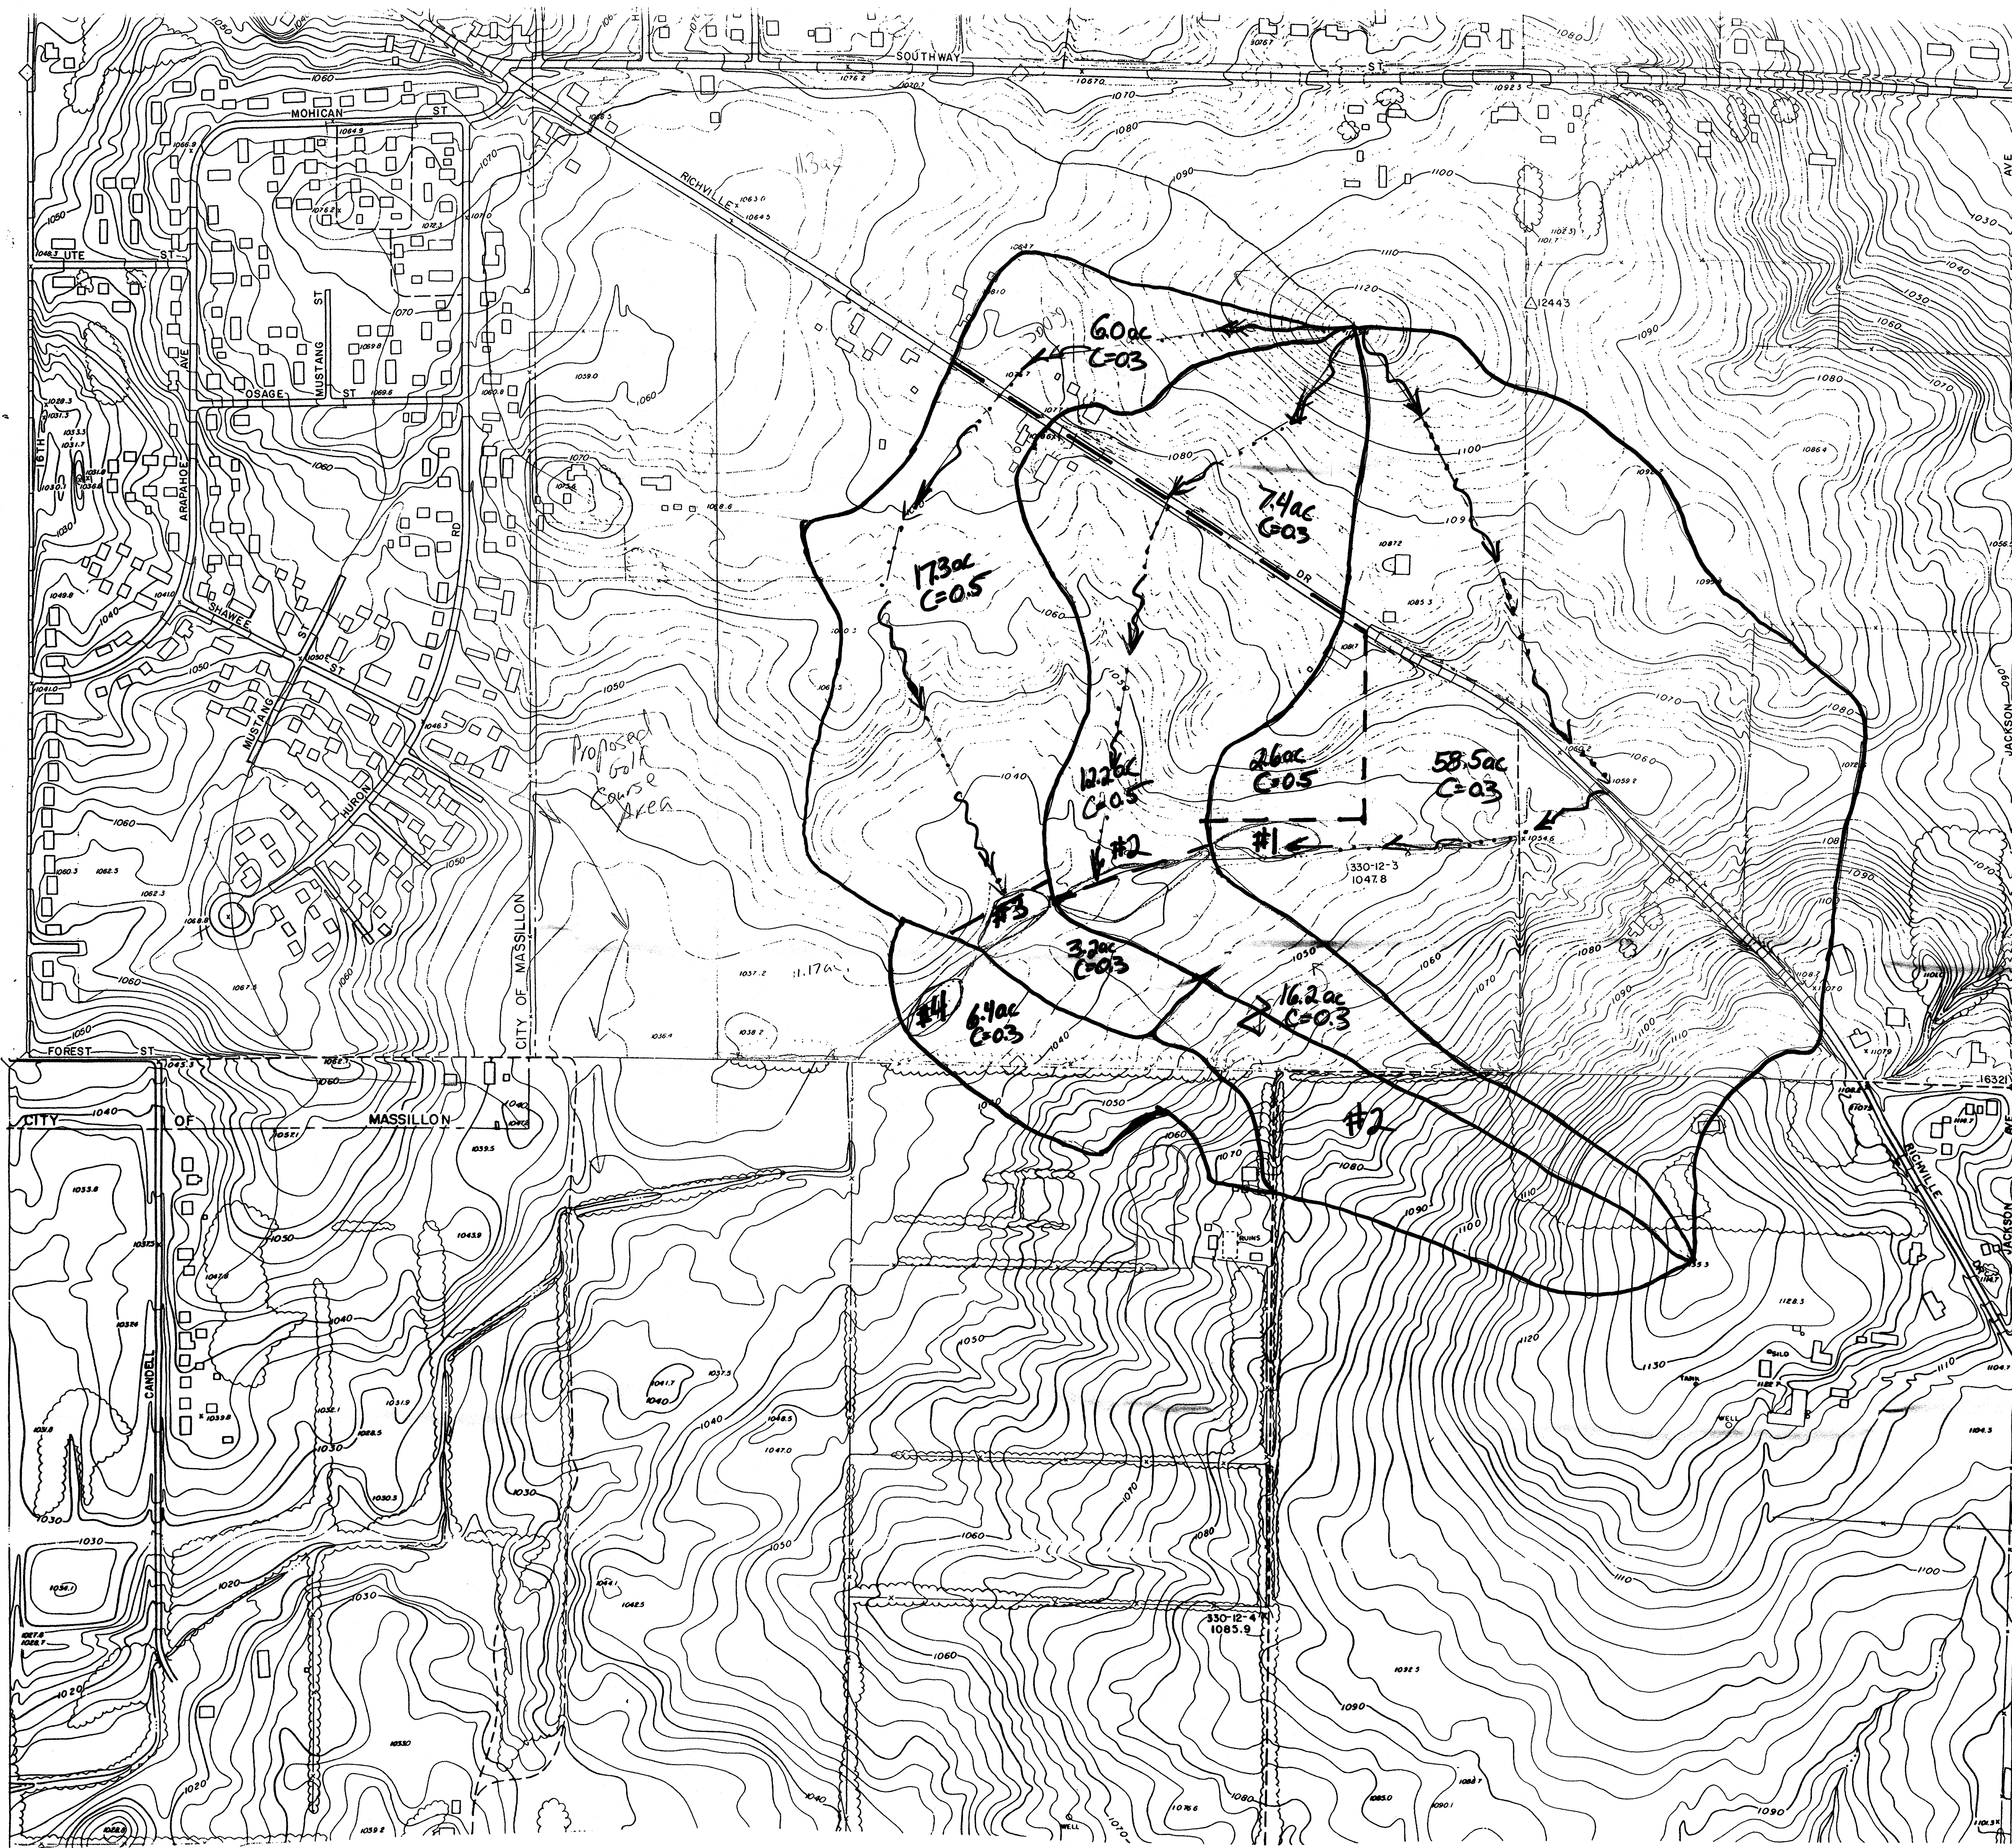

408,000 N
407,000 N
406,000 N
405,000 N
404,000 N

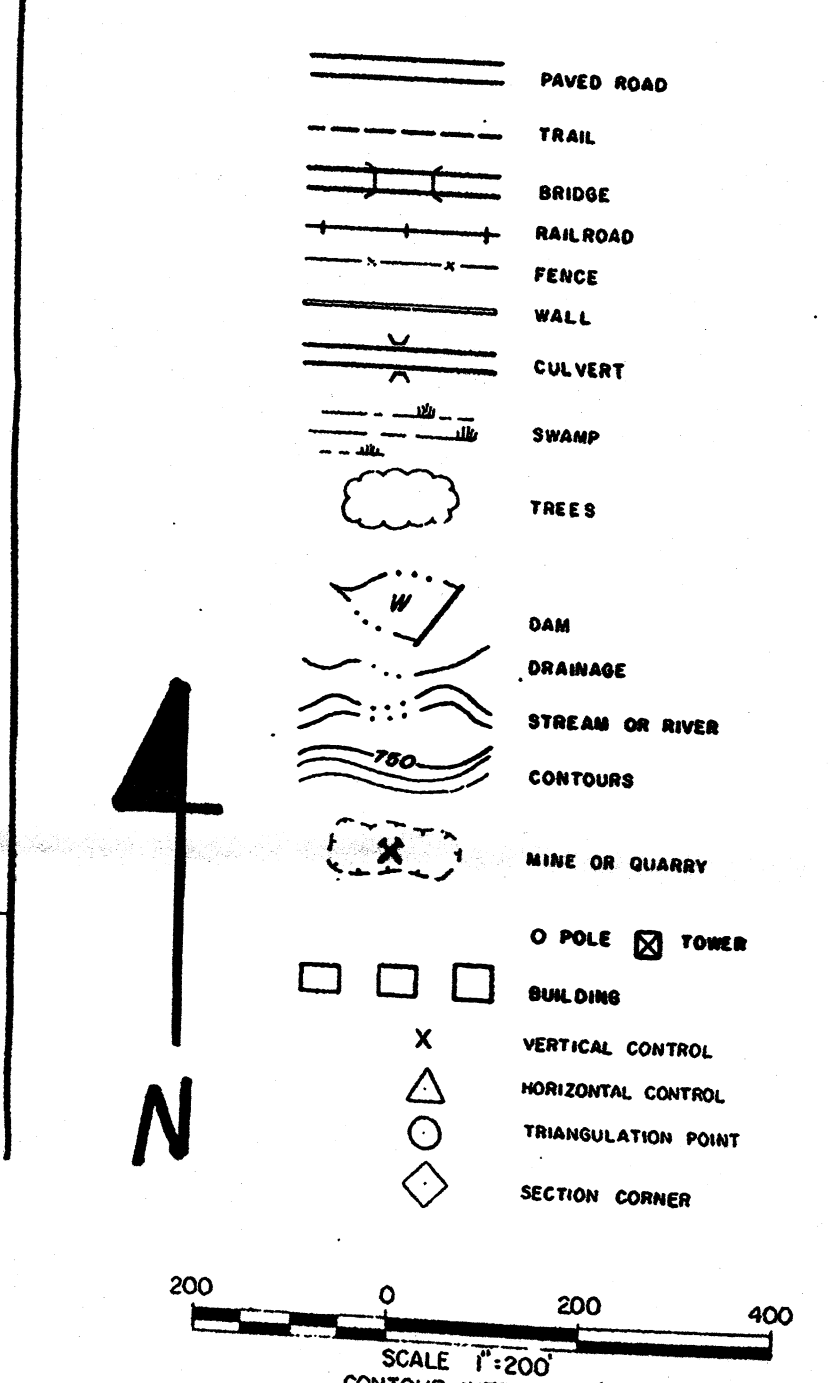

by
PHOTOGRAMMETRIC
SERVICES, INC.
Columbus, Ohio

STARK COUNTY
TOPOGRAPHIC MAP

JOSEPH A. STURRETT, County Engineer
Board of County Commissioners

JOSEPH J. SOMMER
NORMAN W. SPONSELLER-ALBERT M. CREIGHTON
1970

T 10 R 9 Sec 16 PERRY