
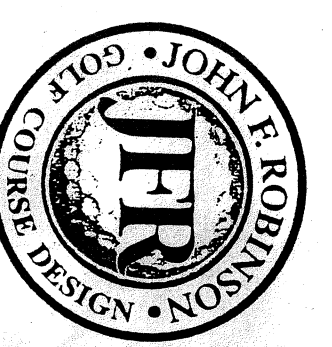
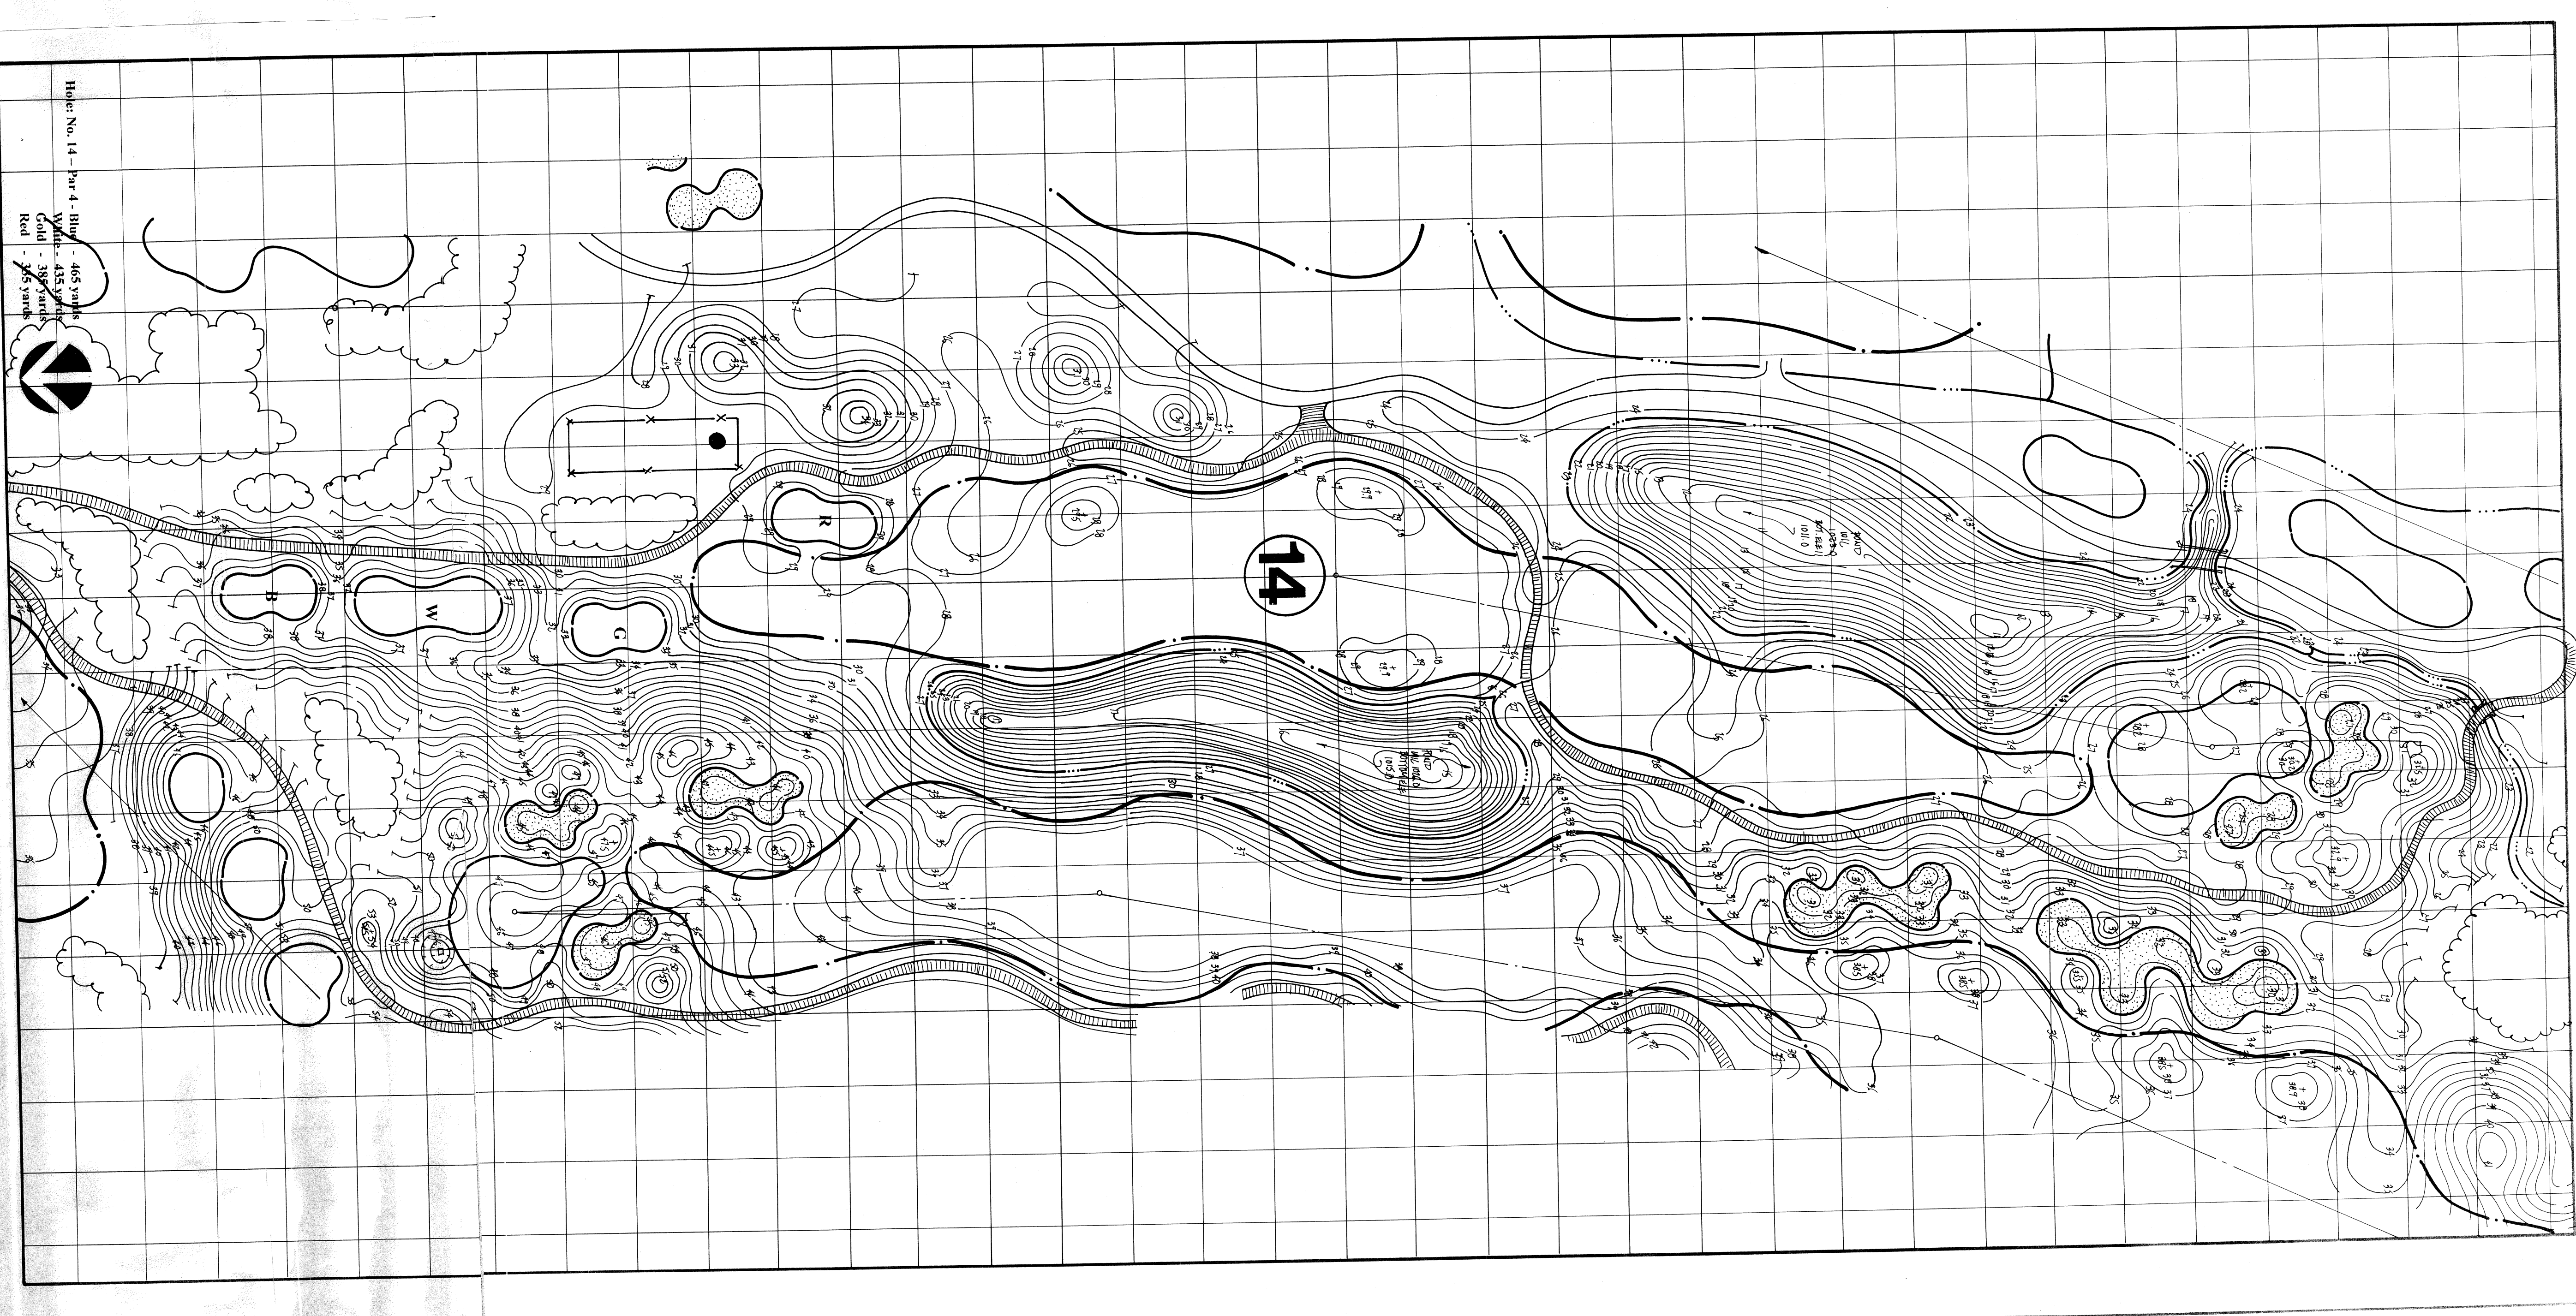
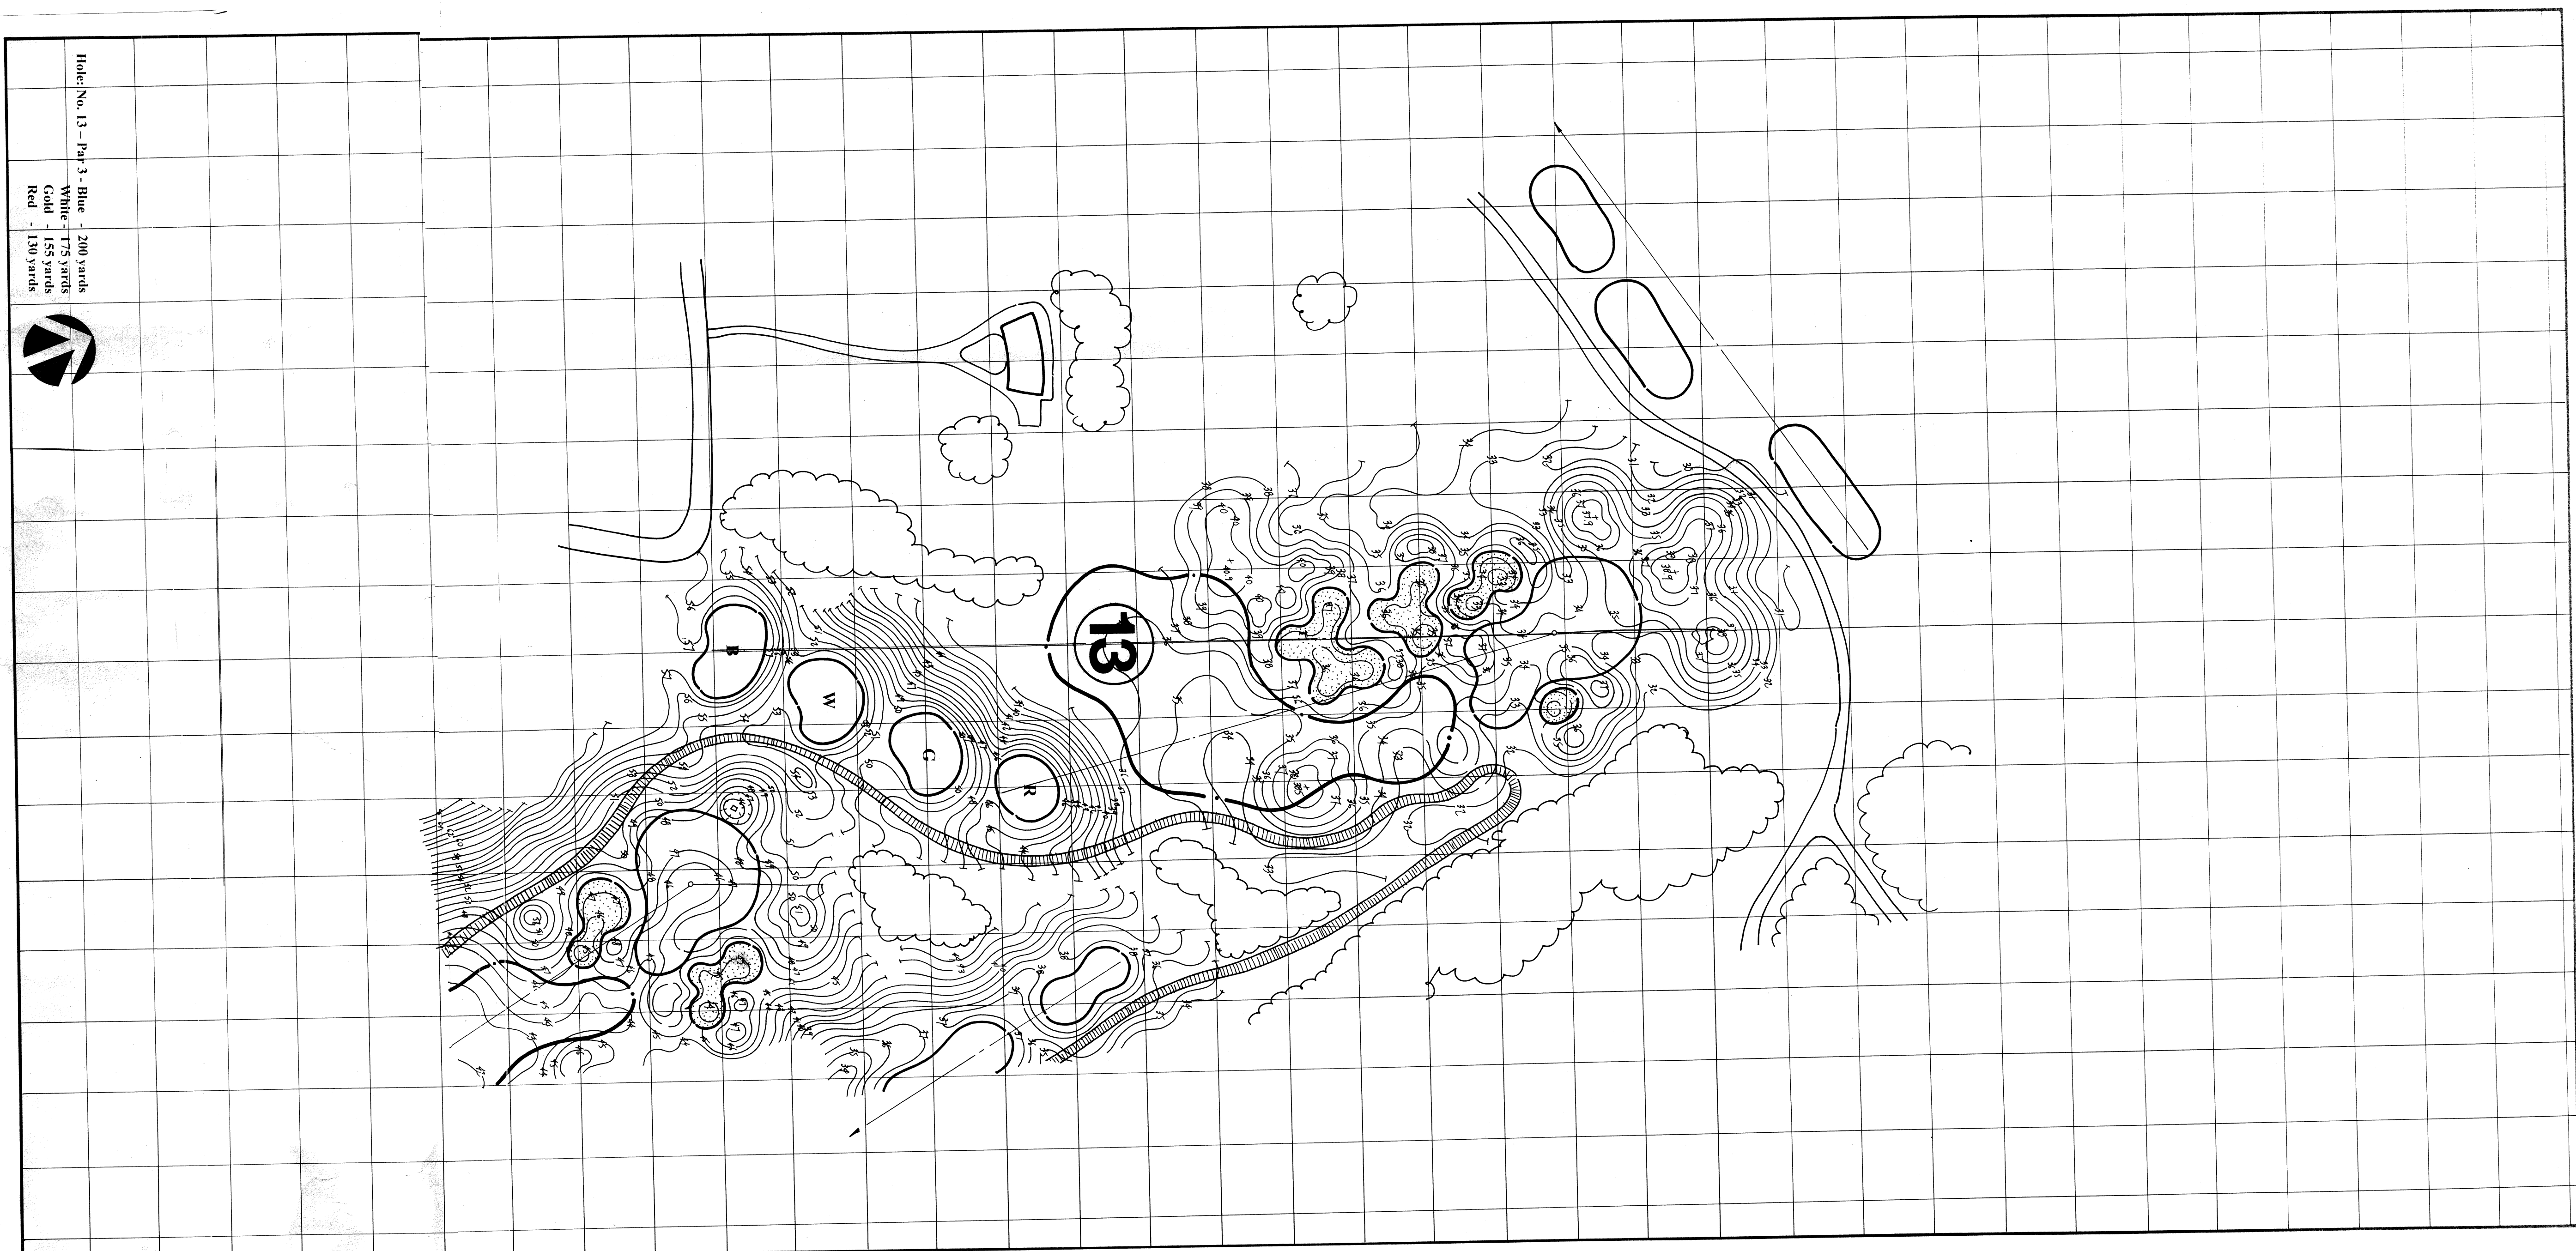


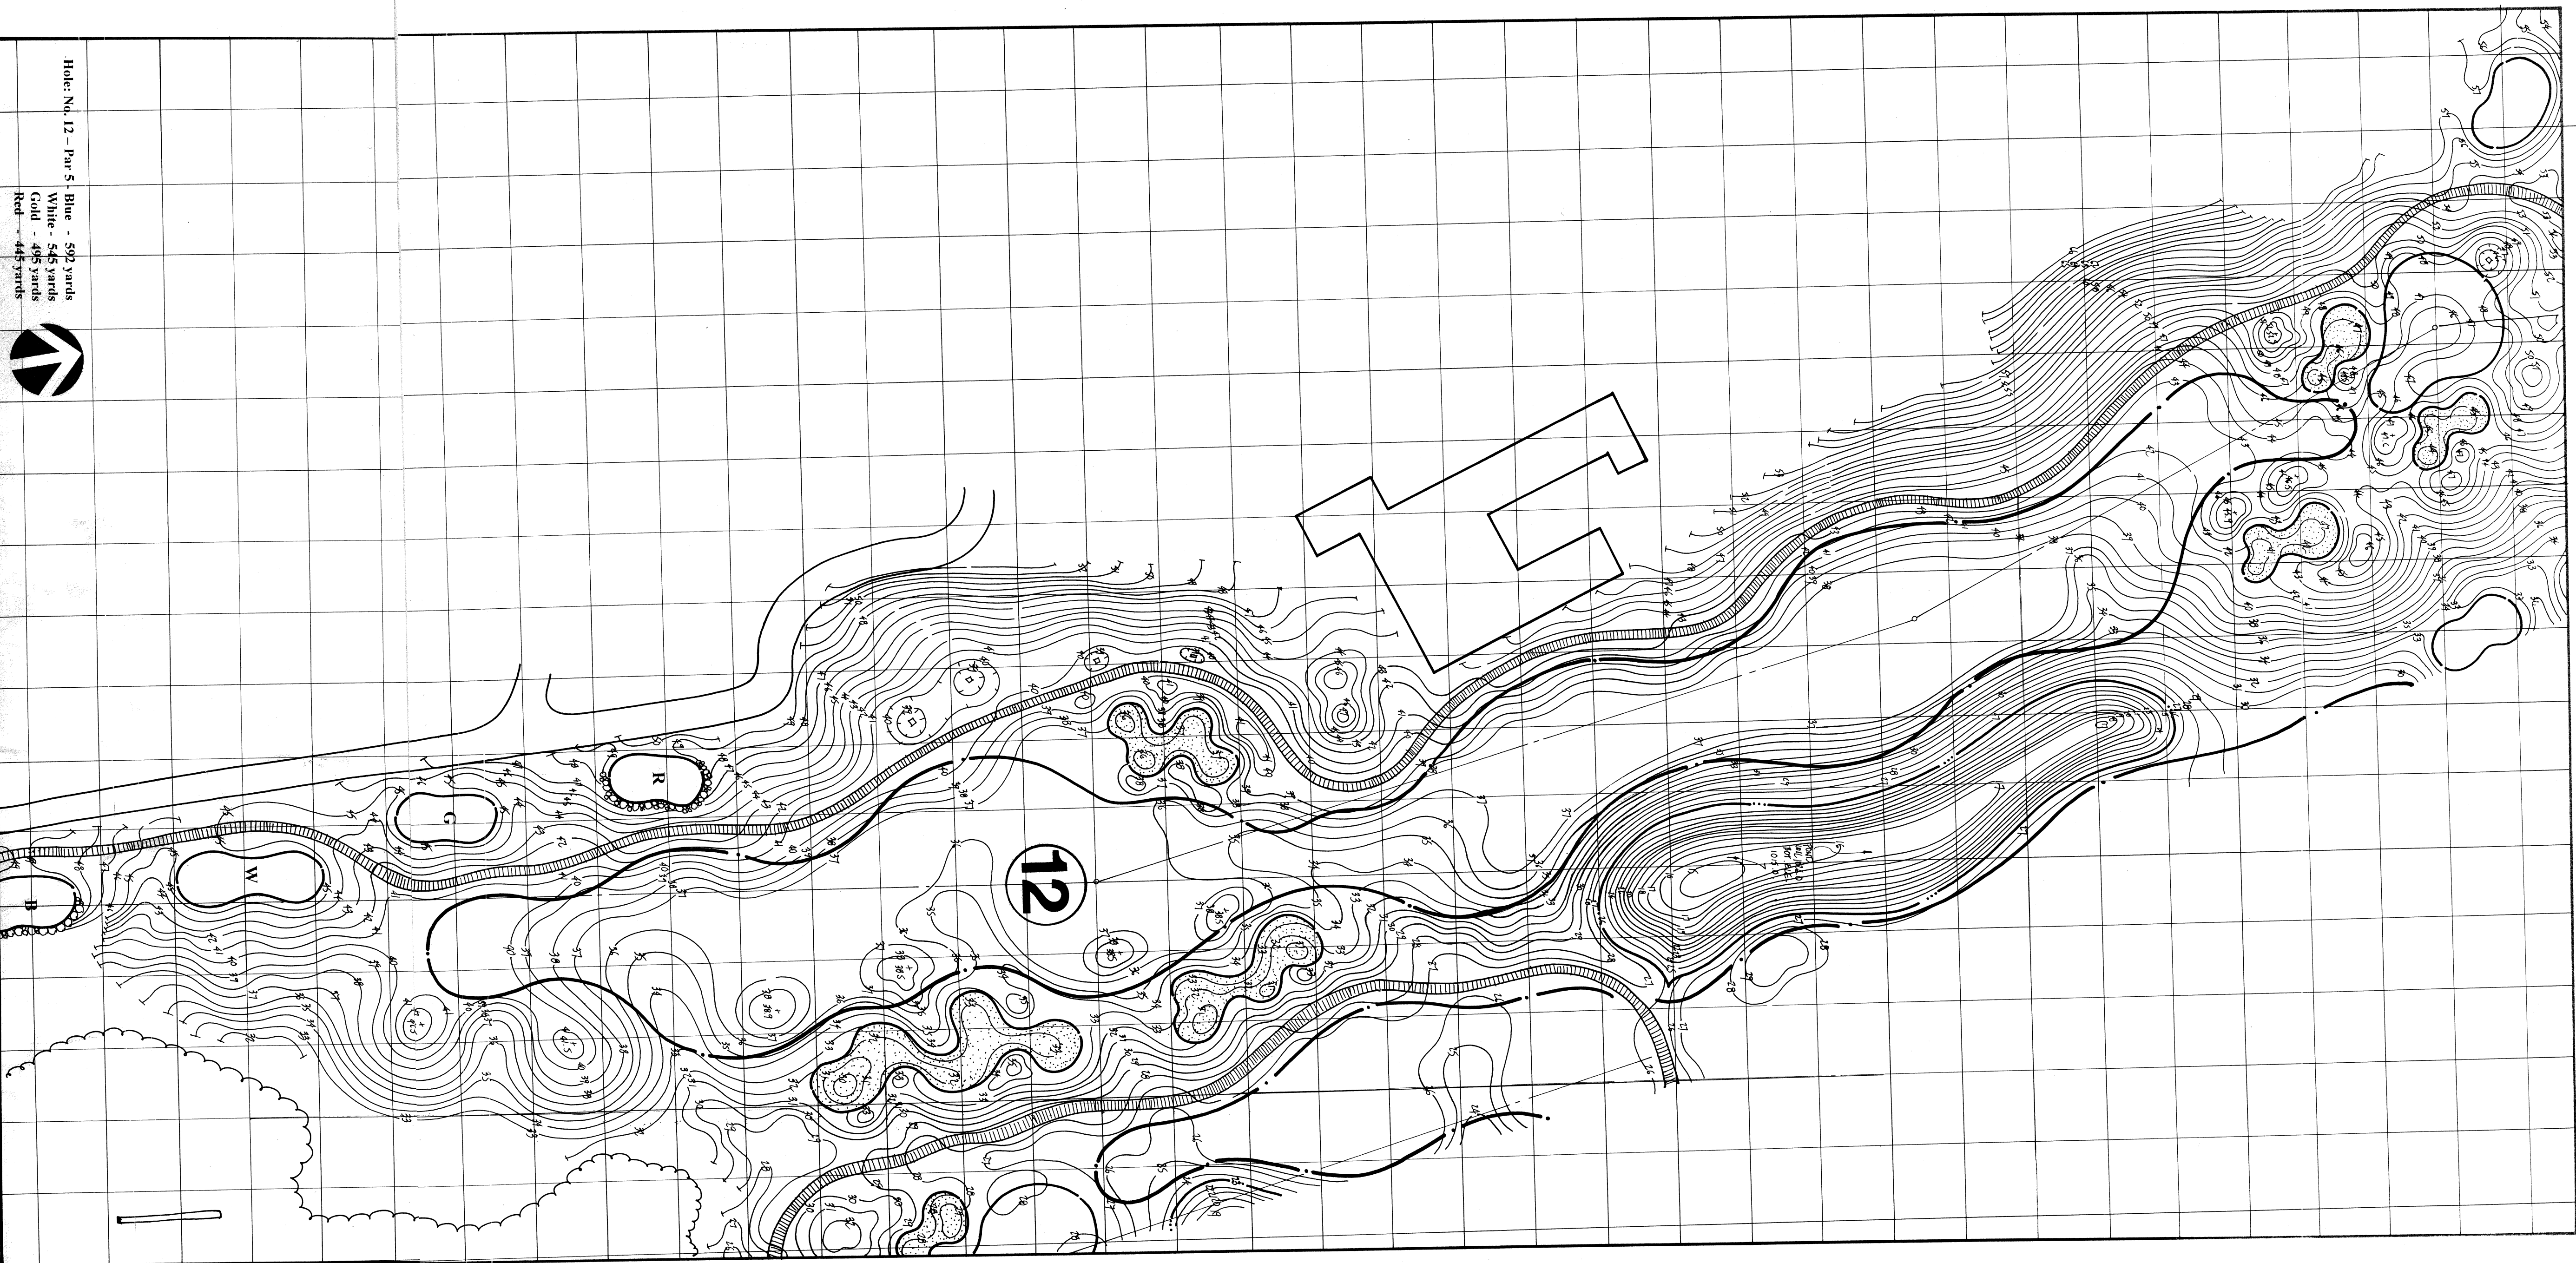

John F. Robinson
GOLF COURSE DESIGN
103 MORCANS ROAD, HUNTSVILLE, ONT. M1H 1A2
Tel: (905) 789-6980

The "New" *Legends of Massillon* *Massillon—Ohio*

**Individual Hole Plans for
New Nine Hole Addition**
Scale: 1" = 50 ft.
Contour Interval: 1 foot