

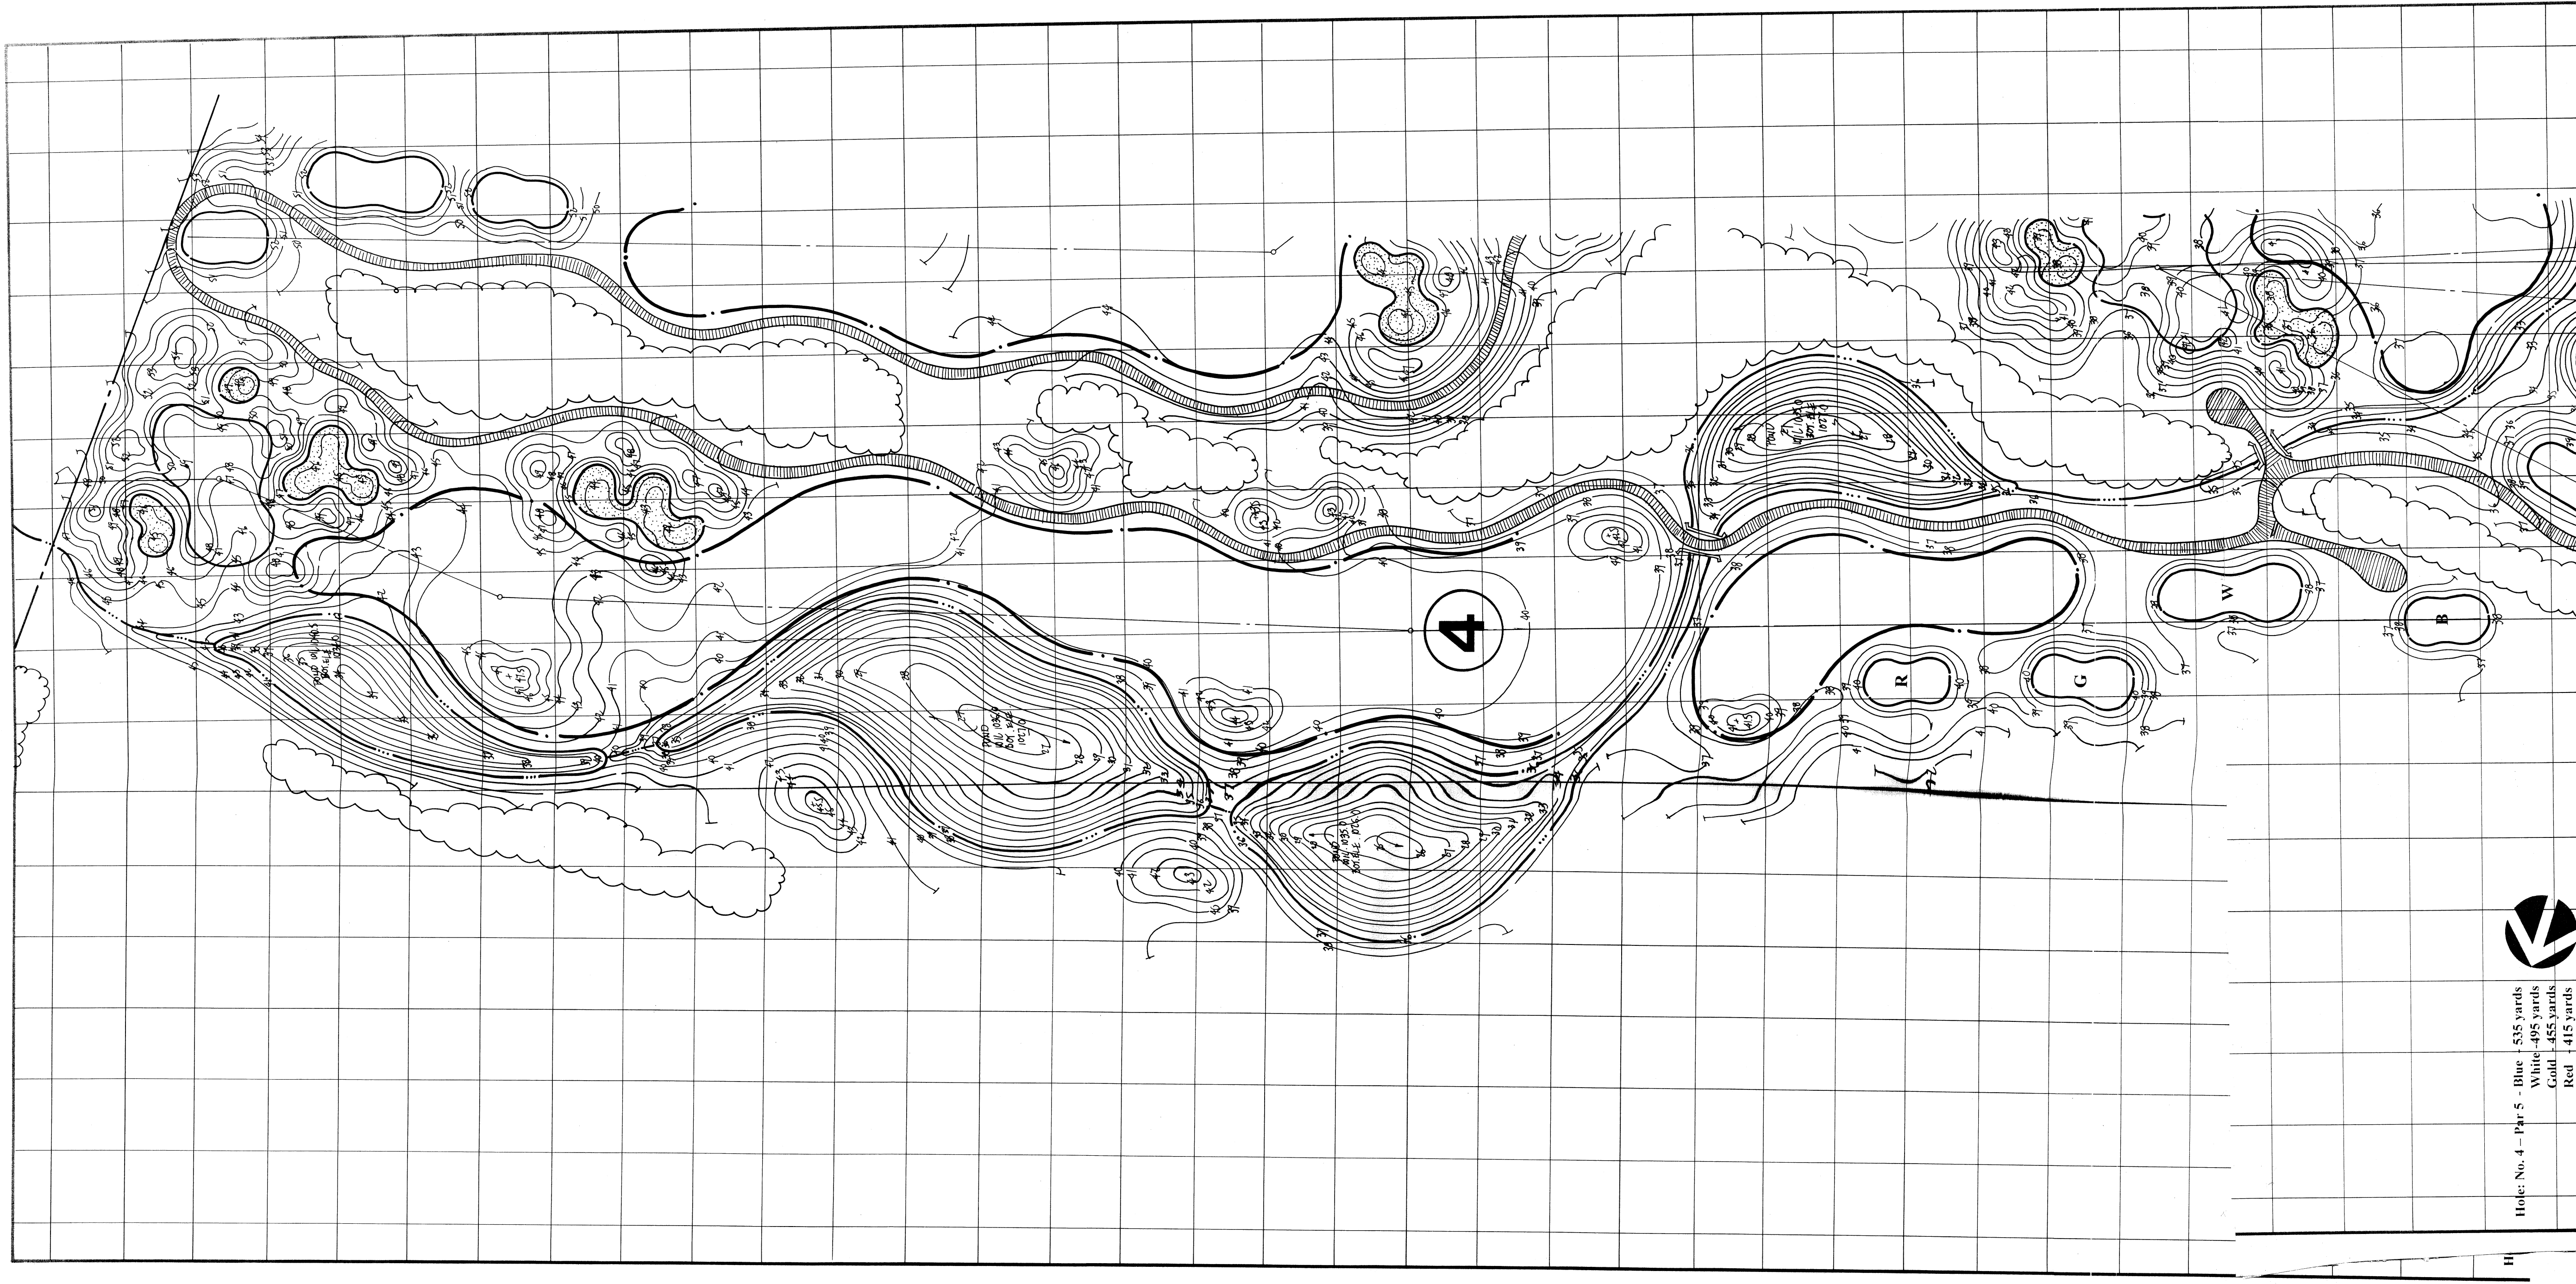


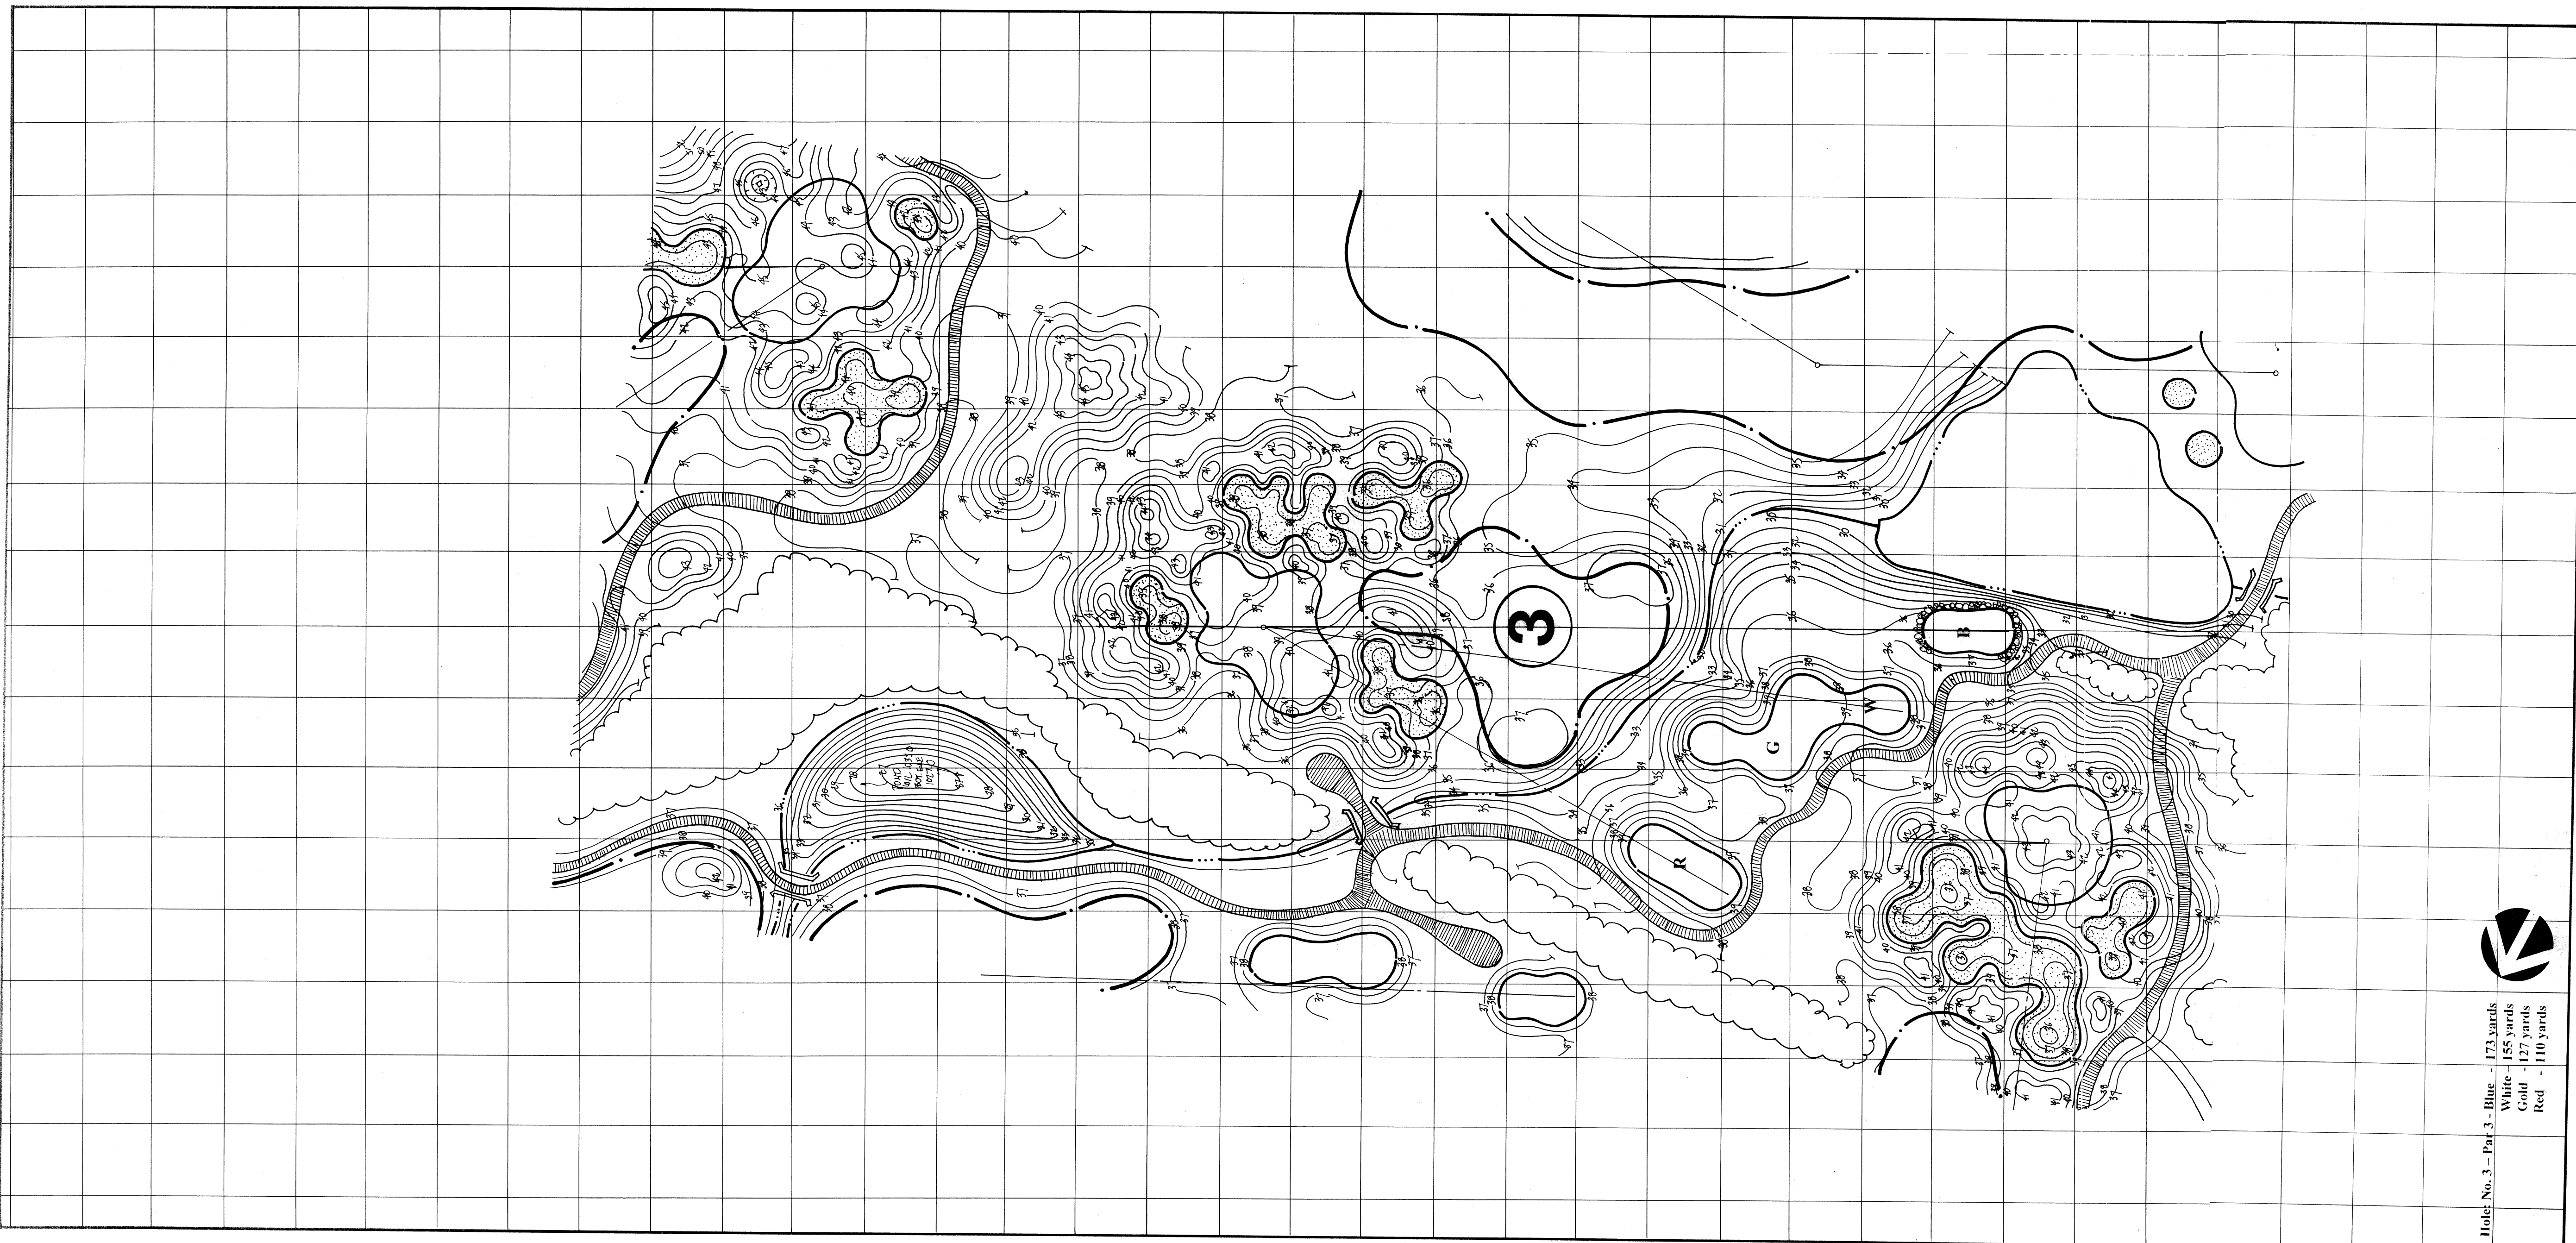

John F. Robinson
GOLF COURSE DESIGN
103 MORGANS ROAD, HUNTSVILLE, ONT. P1H 1A2
Tel: (705) 789-6960

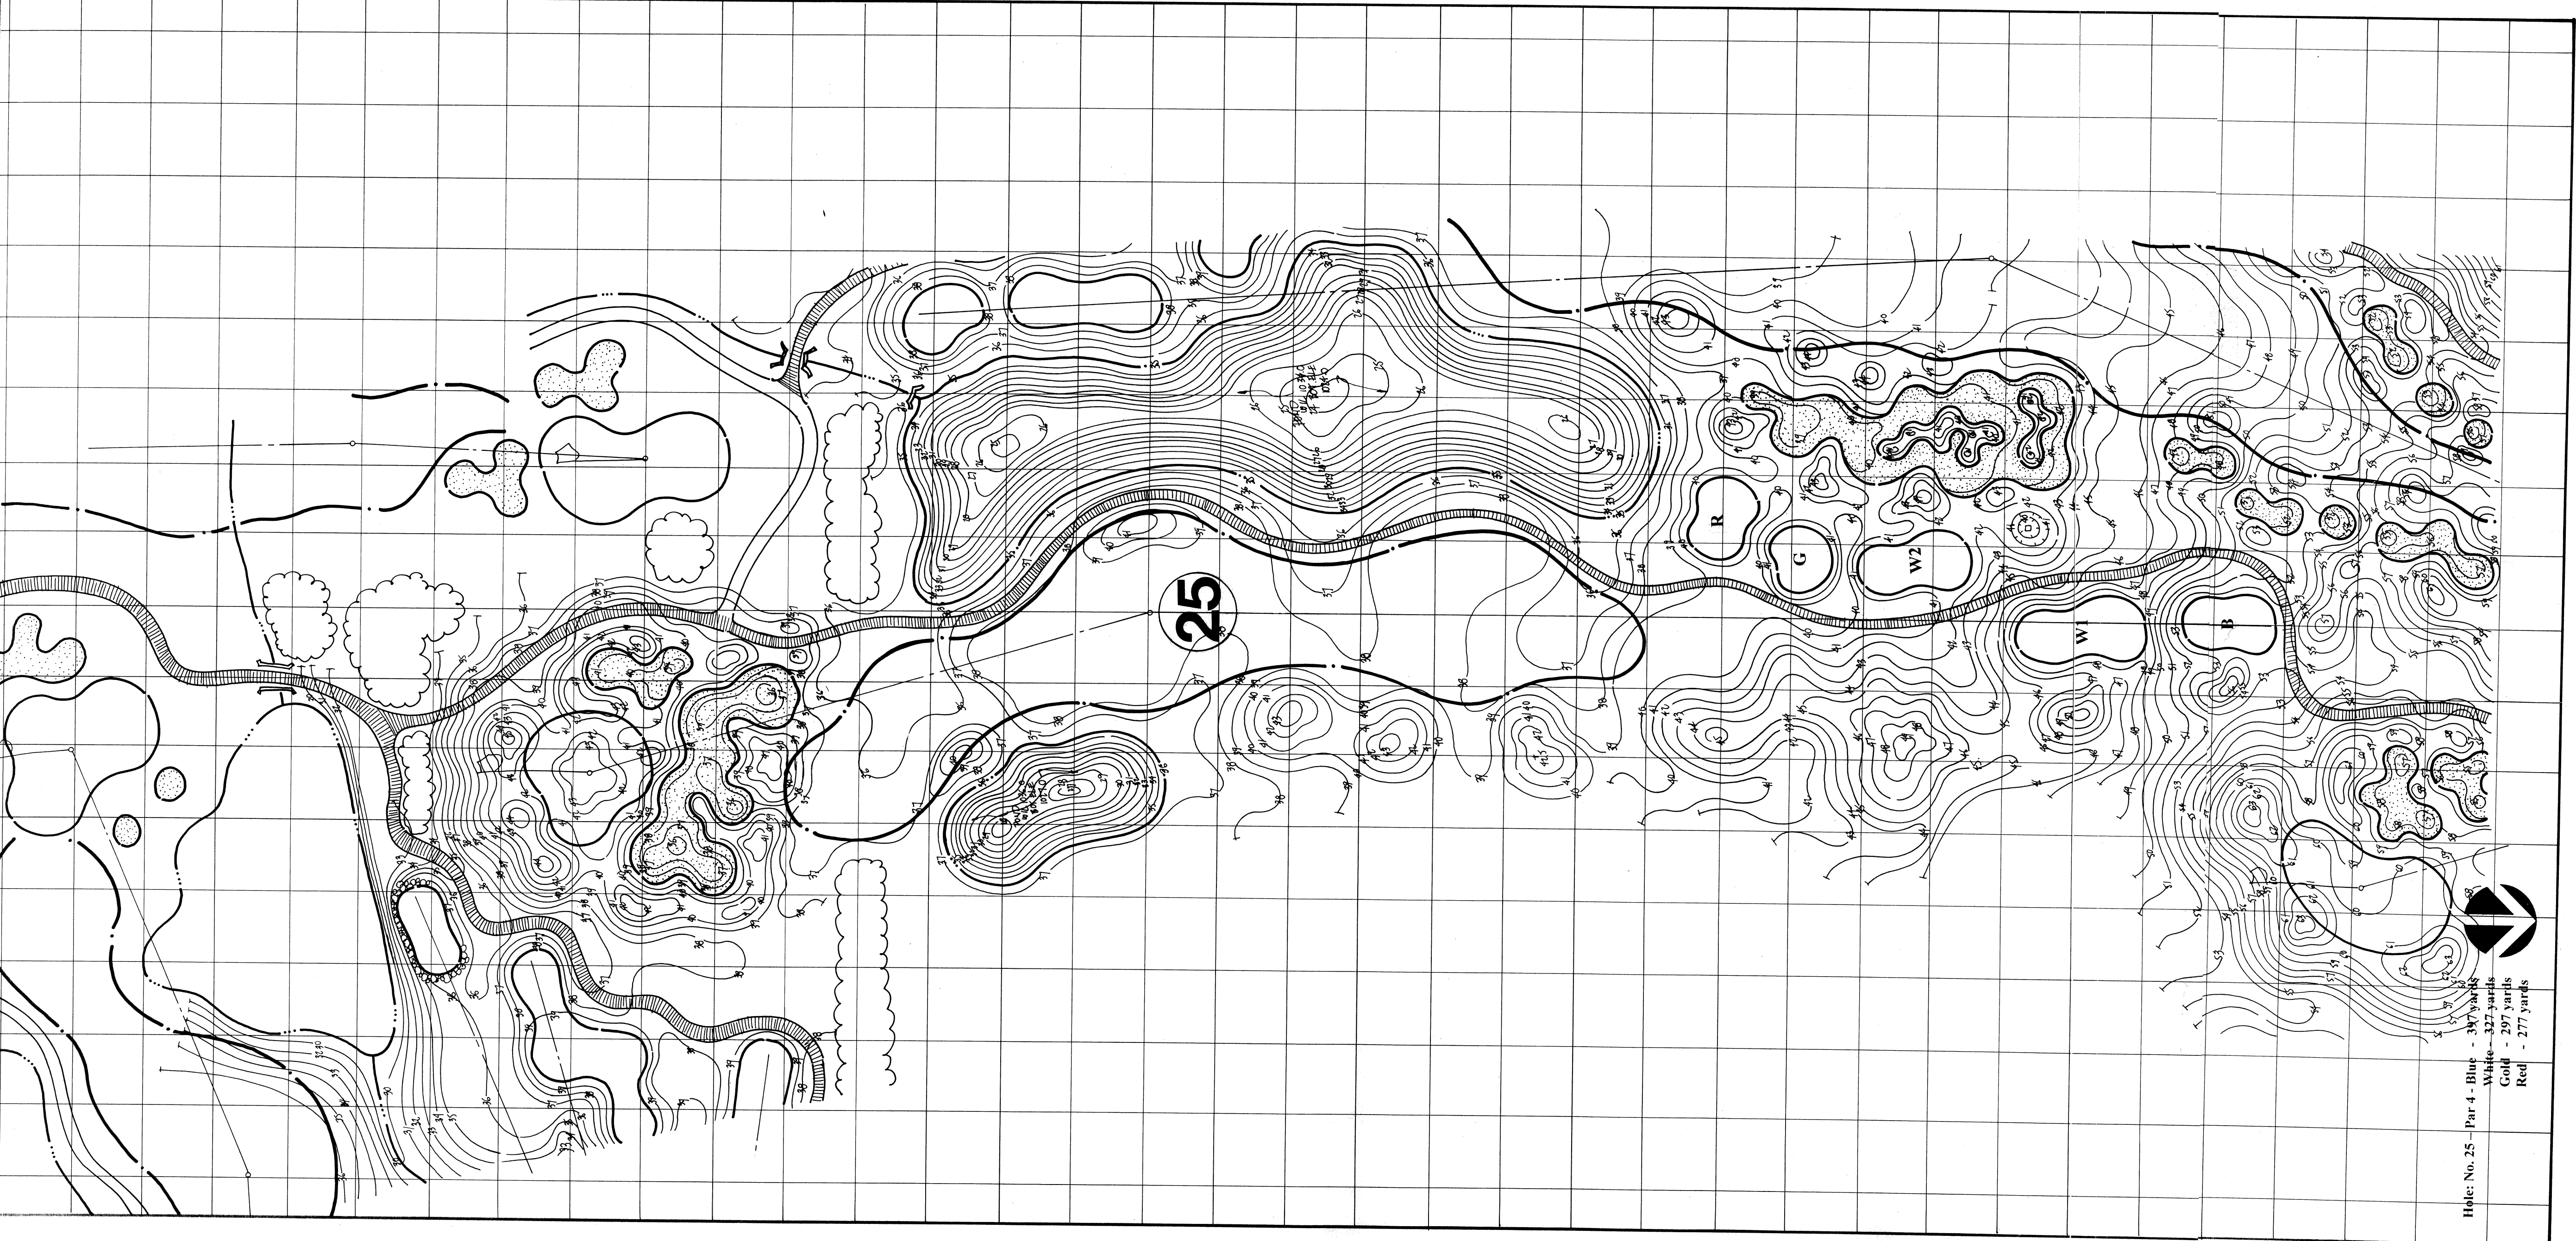

The "New" *Legends of Massillon* Massillon-----Ohio

**Individual Hole Plans for
New Nine Hole Addition**
Scale: 1" = 50 ft.
Contour Interval: 1 foot